


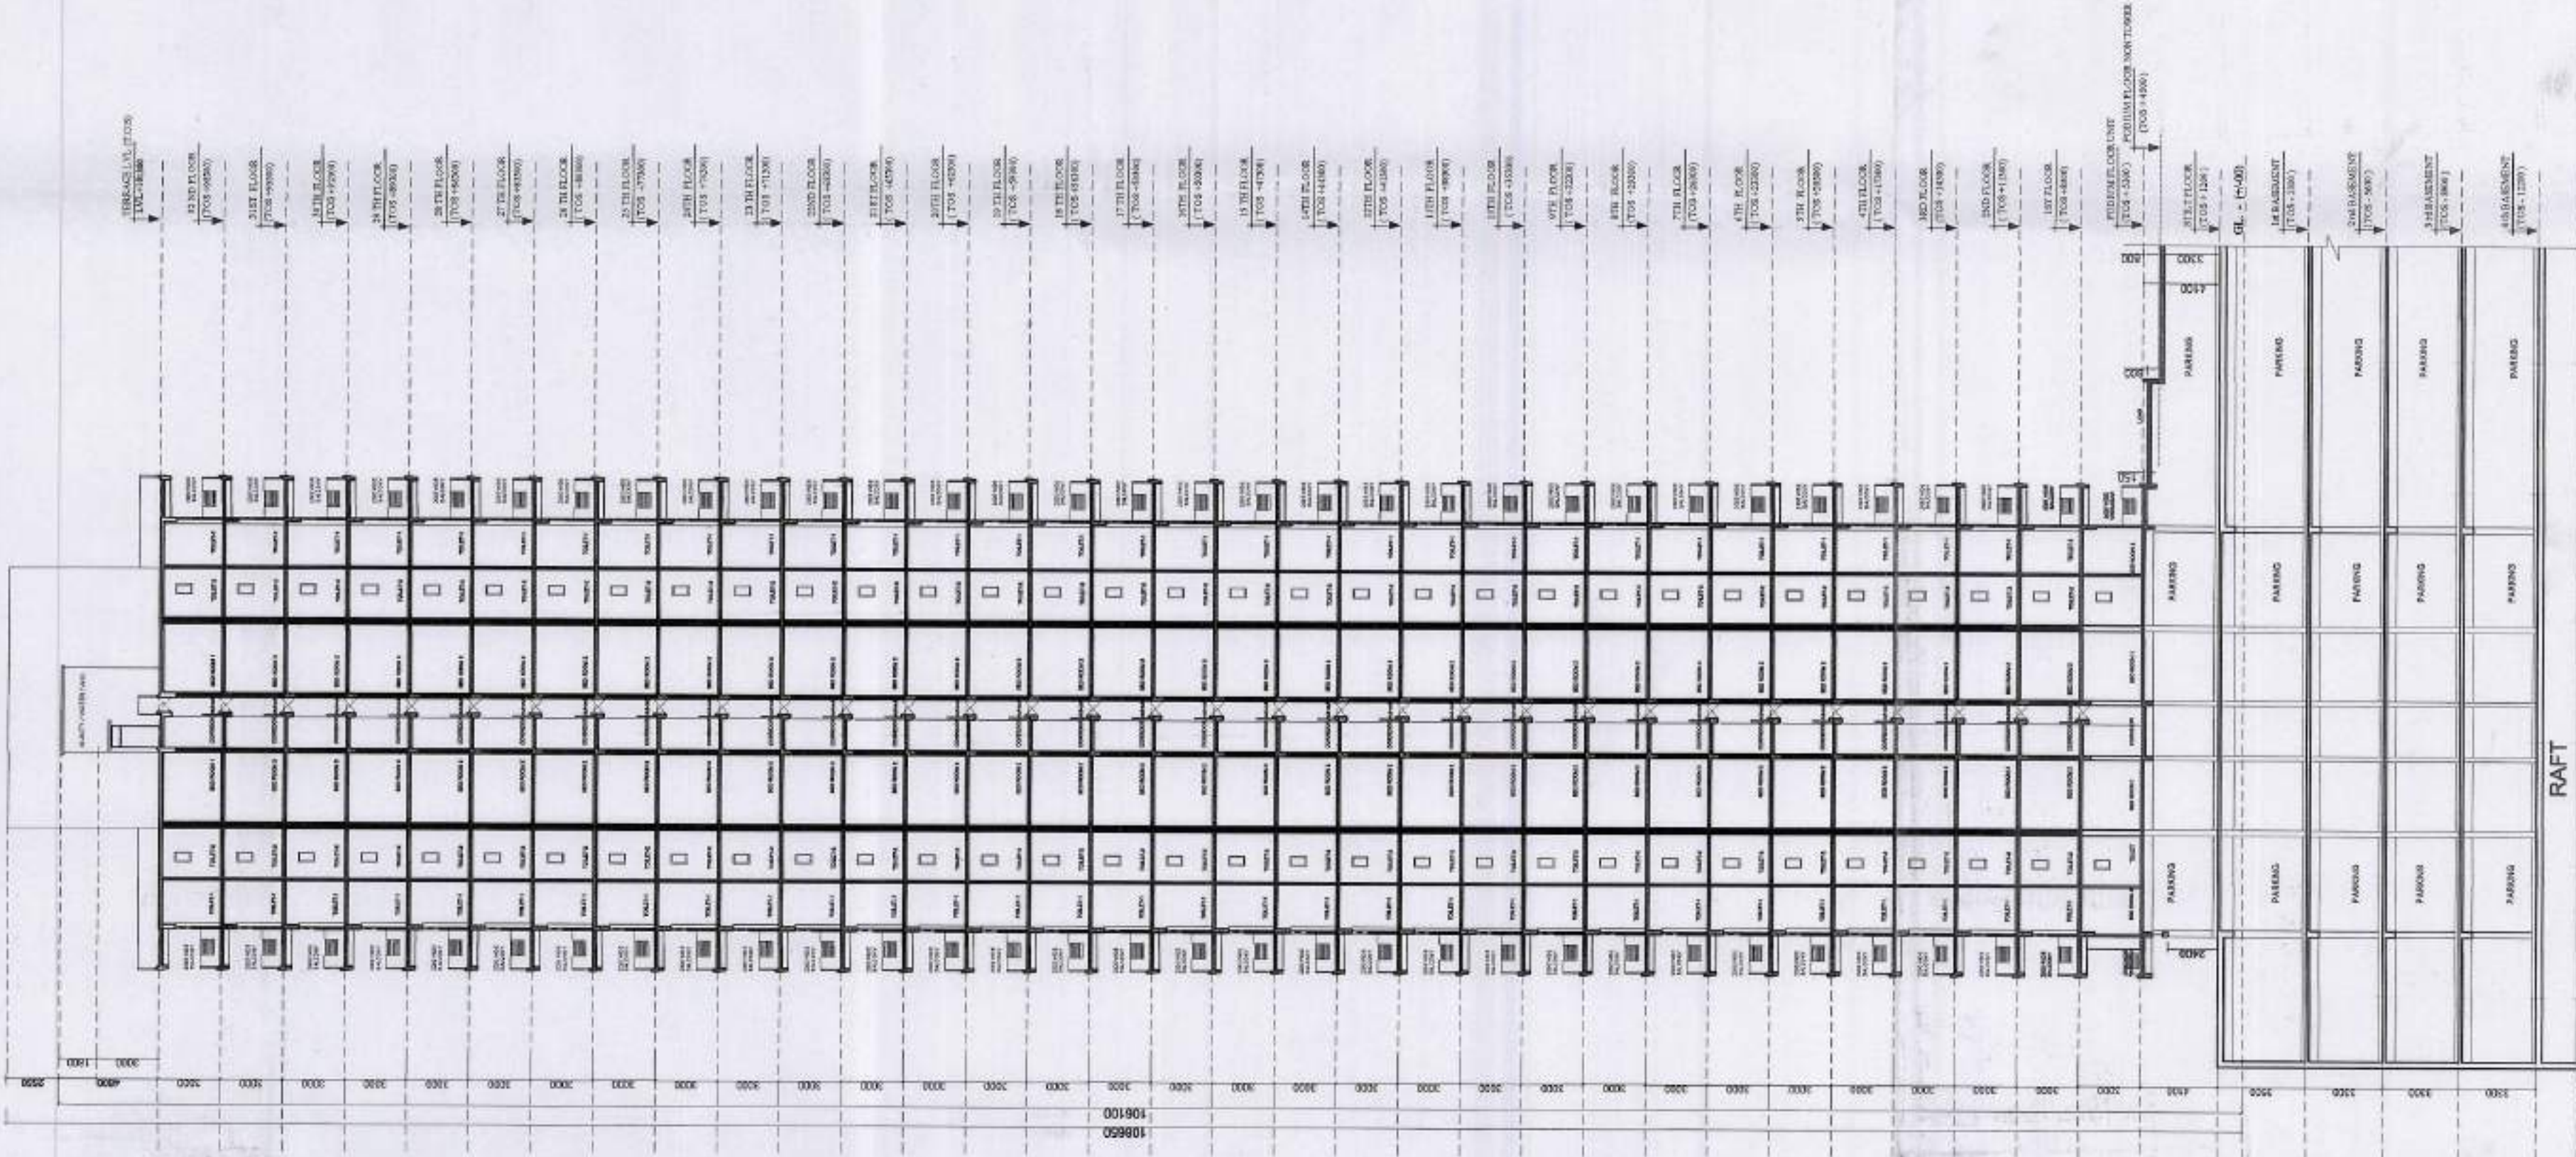


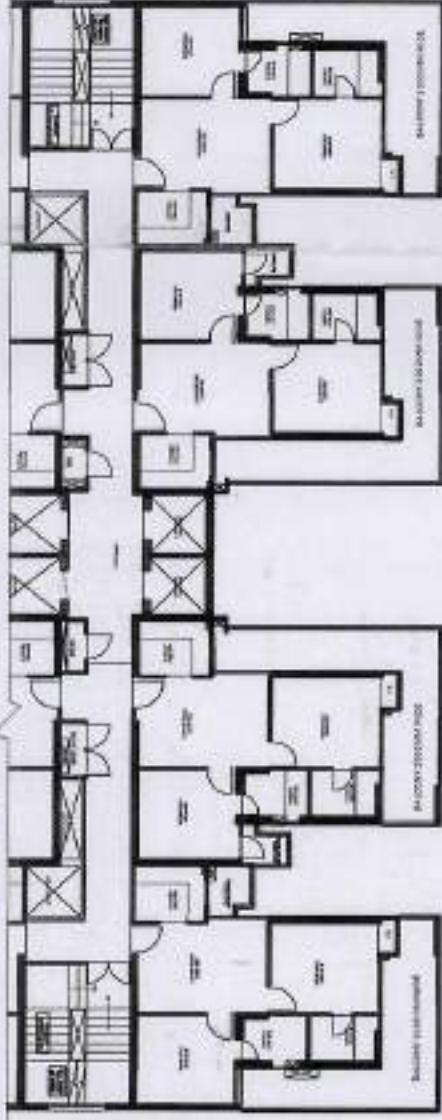


SECTION A-A'

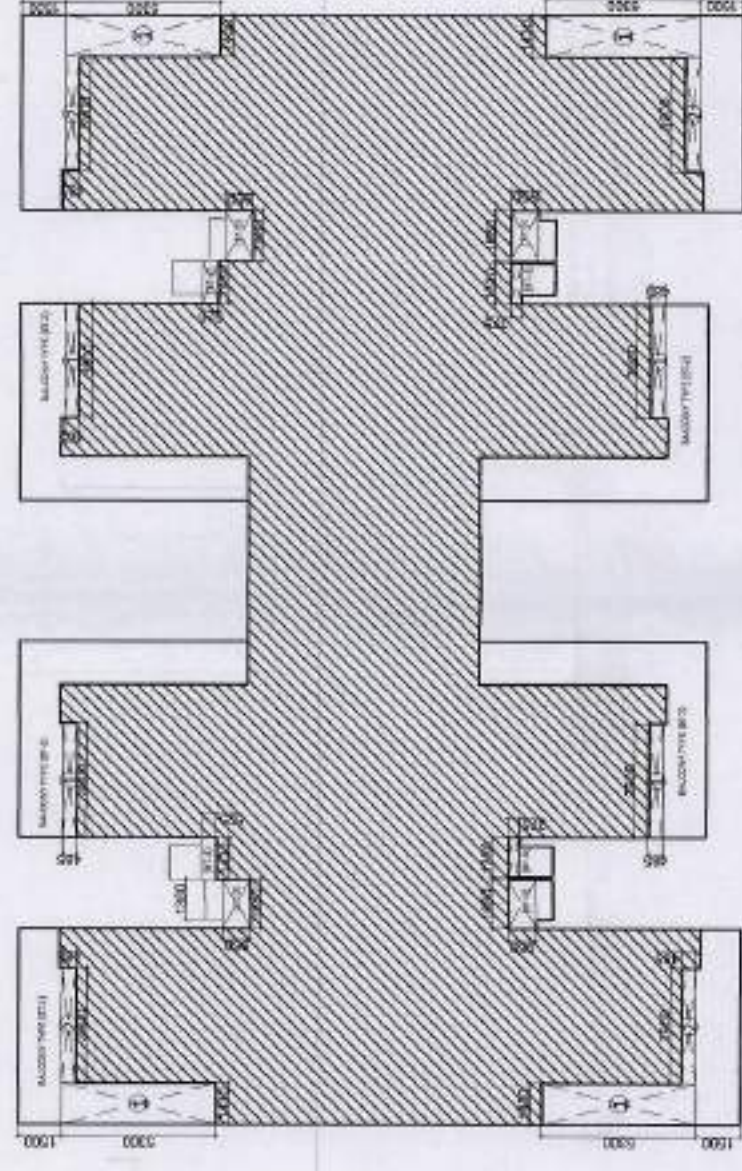

EXCESS BALCONY AREA DETAIL

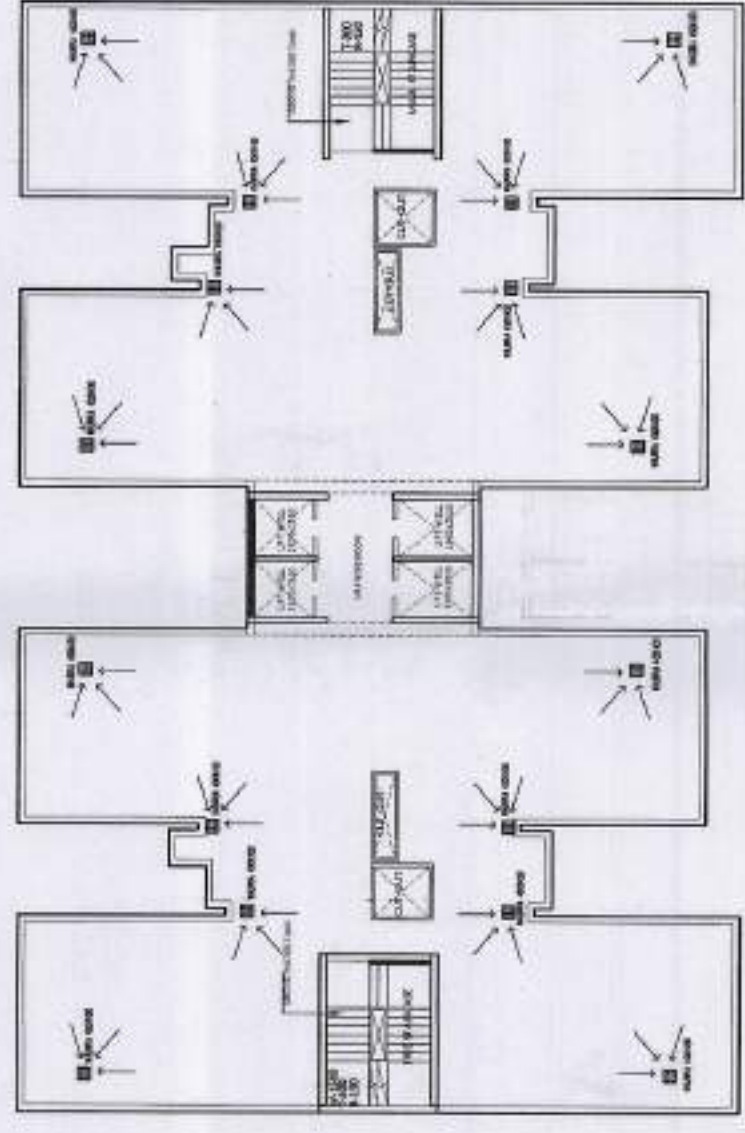

TERRACE FLOOR PLAN

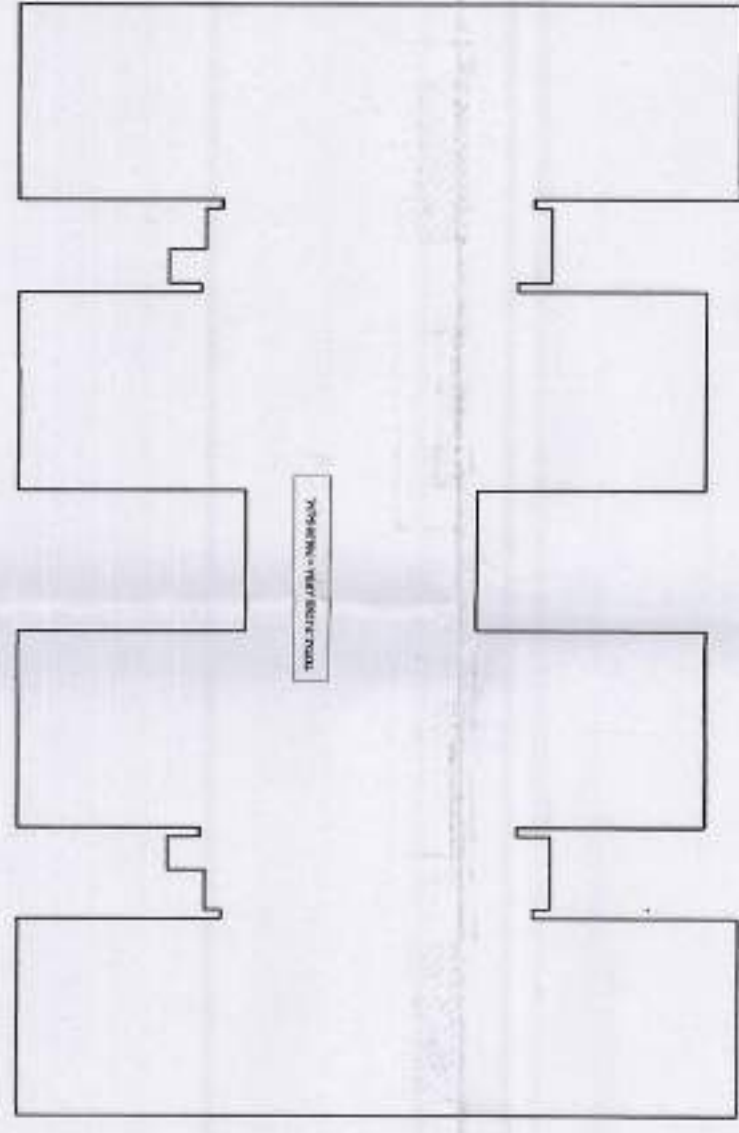


ROOF TOP AREA DETAIL

EXCESS BALCONY DETAIL BLOCK - C			
BALCONY TYPE - (BT-1)	AREA (SQ. M)	PERCENTAGE (%)	TO TOTAL (%)
1	1.88	0.485	7.56
2	1.88	0.485	7.56
TOTAL			15.12

BALCONY TYPE - (BT-2)			
BALCONY TYPE - (BT-2)	AREA (SQ. M)	PERCENTAGE (%)	TO TOTAL (%)
1	1.88	0.485	7.56
2	1.88	0.485	7.56
TOTAL			15.12

BALCONY TYPE - (BT-3)			
BALCONY TYPE - (BT-3)	AREA (SQ. M)	PERCENTAGE (%)	TO TOTAL (%)
1	1.88	0.485	7.56
2	1.88	0.485	7.56
TOTAL			15.12

BALCONY TYPE - (BT-4)			
BALCONY TYPE - (BT-4)	AREA (SQ. M)	PERCENTAGE (%)	TO TOTAL (%)
1	1.88	0.485	7.56
2	1.88	0.485	7.56
TOTAL			15.12

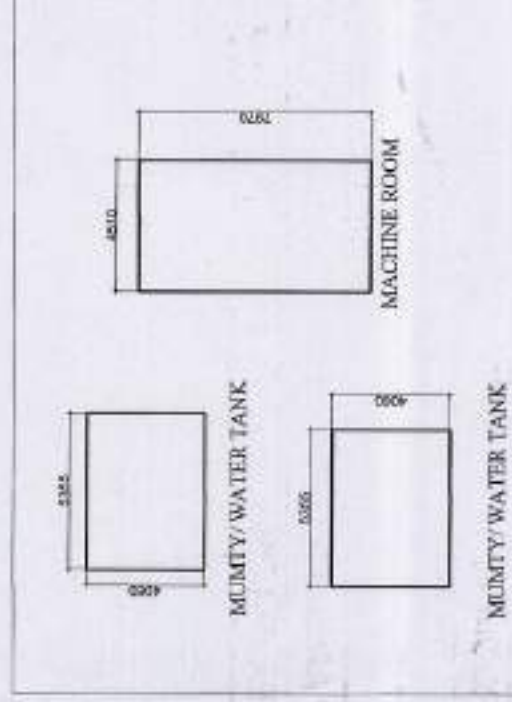

OTHER 15% PRESCRIBED FAR AREA

MUMTY, WATER TANK & MACHINE ROOM 15% FAR DETAIL			
MUMTY	2	5.355	X 4.080 = 43.48
WATER TANK	2	5.355	X 4.080 = 43.48
MACHINE ROOM	1	4.510	X 7.970 = 35.94
TOTAL			122.91

ROOF TOP AREA DETAIL			
TOTAL AREA (P-LINE)			766.30

CLIENT :-
GAURSONS HI-TECH INFRASTRUCTURE (P) LIMITED
GAUR BIZ PARK PLOT NO.- 1, ABHAY KHAND-II,
INDRAPURAM, GHAZIABAD

PROJECT :-
GROUP HOUSING PROJECT - GAUR CITY,
AT PLOT NO GC- 7/GH-01, SECTOR - 04,
GREATER NOIDA

REVISD SUBMISSION DRAWING

SCALE :-

TITLE :-
ELEVATION, SECTION, EXCESS
BALCONY AREA DETAIL & ROOF
TOP AREA DETAIL

OWNER'S SIGN	ARCHITECT SIGN
For Gaursons Hi-Tech Infrastructure Pvt. Ltd.	KANLASH KAGARWAL (ARCHITECT) Gaursons Hi-Tech Infrastructure Abhay (Sharda-II), Indrapuram, Ghaziabad

