


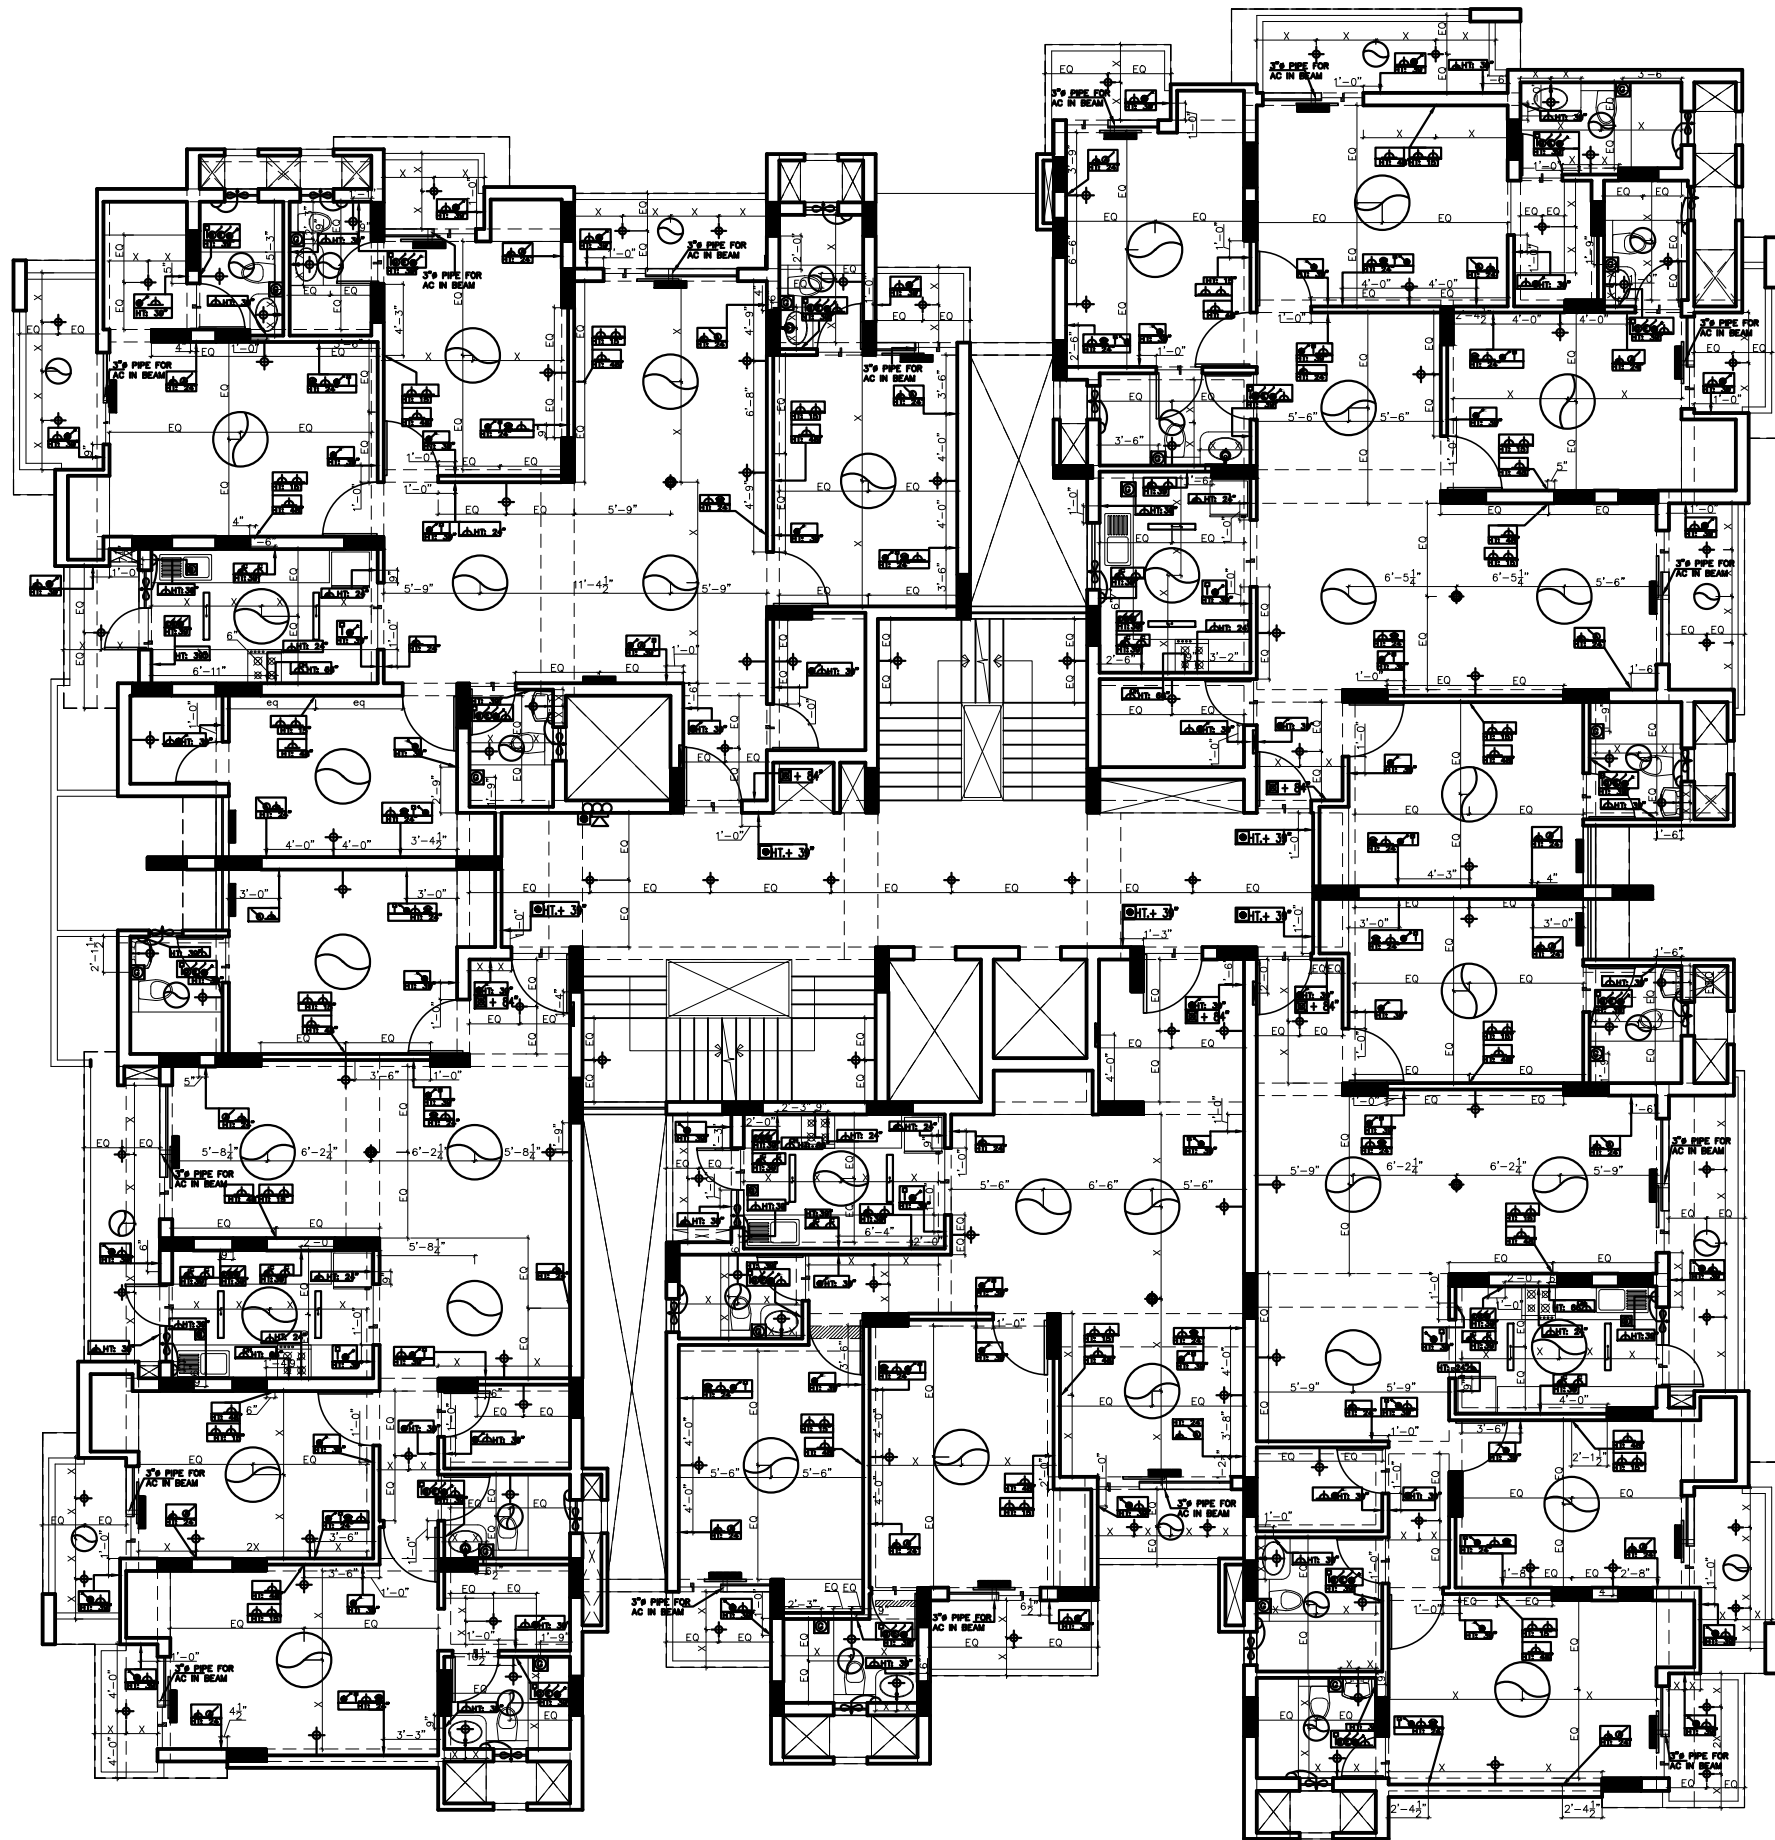

LEGEND		
SYMBOL	FITTING	LVL. BOTTOM OF PLAT
	2WAY SWITCH	+39"
	SWITCHBOARD	+39"
	SWITCH PLATE TOI. / BAL.	+39"
	FAN REGULATORS	+39"
	WALL LIGHT POINT	+84"
	CEILING FAN	CEILING
	6 AMP. POINT SWITCH & SOCKET	+39" / +24"
	16 AMP. POINT SWITCH & SOCKET	+39" / +24"
	6 AMP. POINT KITCHEN COUNTER	+39"
	16 AMP. POINT KITCHEN COUNTER	+39"
	CHIMNEY SWITCH	+39"
	COOKING HOB SWITCH	+39"
	TELEPHONE POINT	+24"
	EXHAUST SWITCH	+39"
	GEYSER SWITCH	+39"
	DISTRIBUTION BOX	+39"
	R.O. SWITCH	+39"
	T.V. CABLE OUTLET	+39" / +24"
	HDMI OUTLET	+39" / +24"
	DVD CONNECTOR	+39" / +24"
	EXHAUST FAN	+84"
	CHANDELIER	CEILING
	CEILING LIGHT	CEILING
	DOOR BELL	+84"
	DOOR BELL SWITCH	+39"
	A.C. INDOOR UNIT	
	A.C. CONTROL SWITCH	+ 24"
	GEYSER	+ 60"
	CHIMNEY	+ 66"
	1X36W FL LIGHT	CEILING
	COUNTER LIGHT	+ 54"
	DISHWASHER SWITCH	+ 39"
	BASIN LIGHT	+84"
	HOOTER	+94"
	MANUAL CALL POINT	+48"

ECOND TO NINTH FLOOR ELECTRICAL LAYOUT