





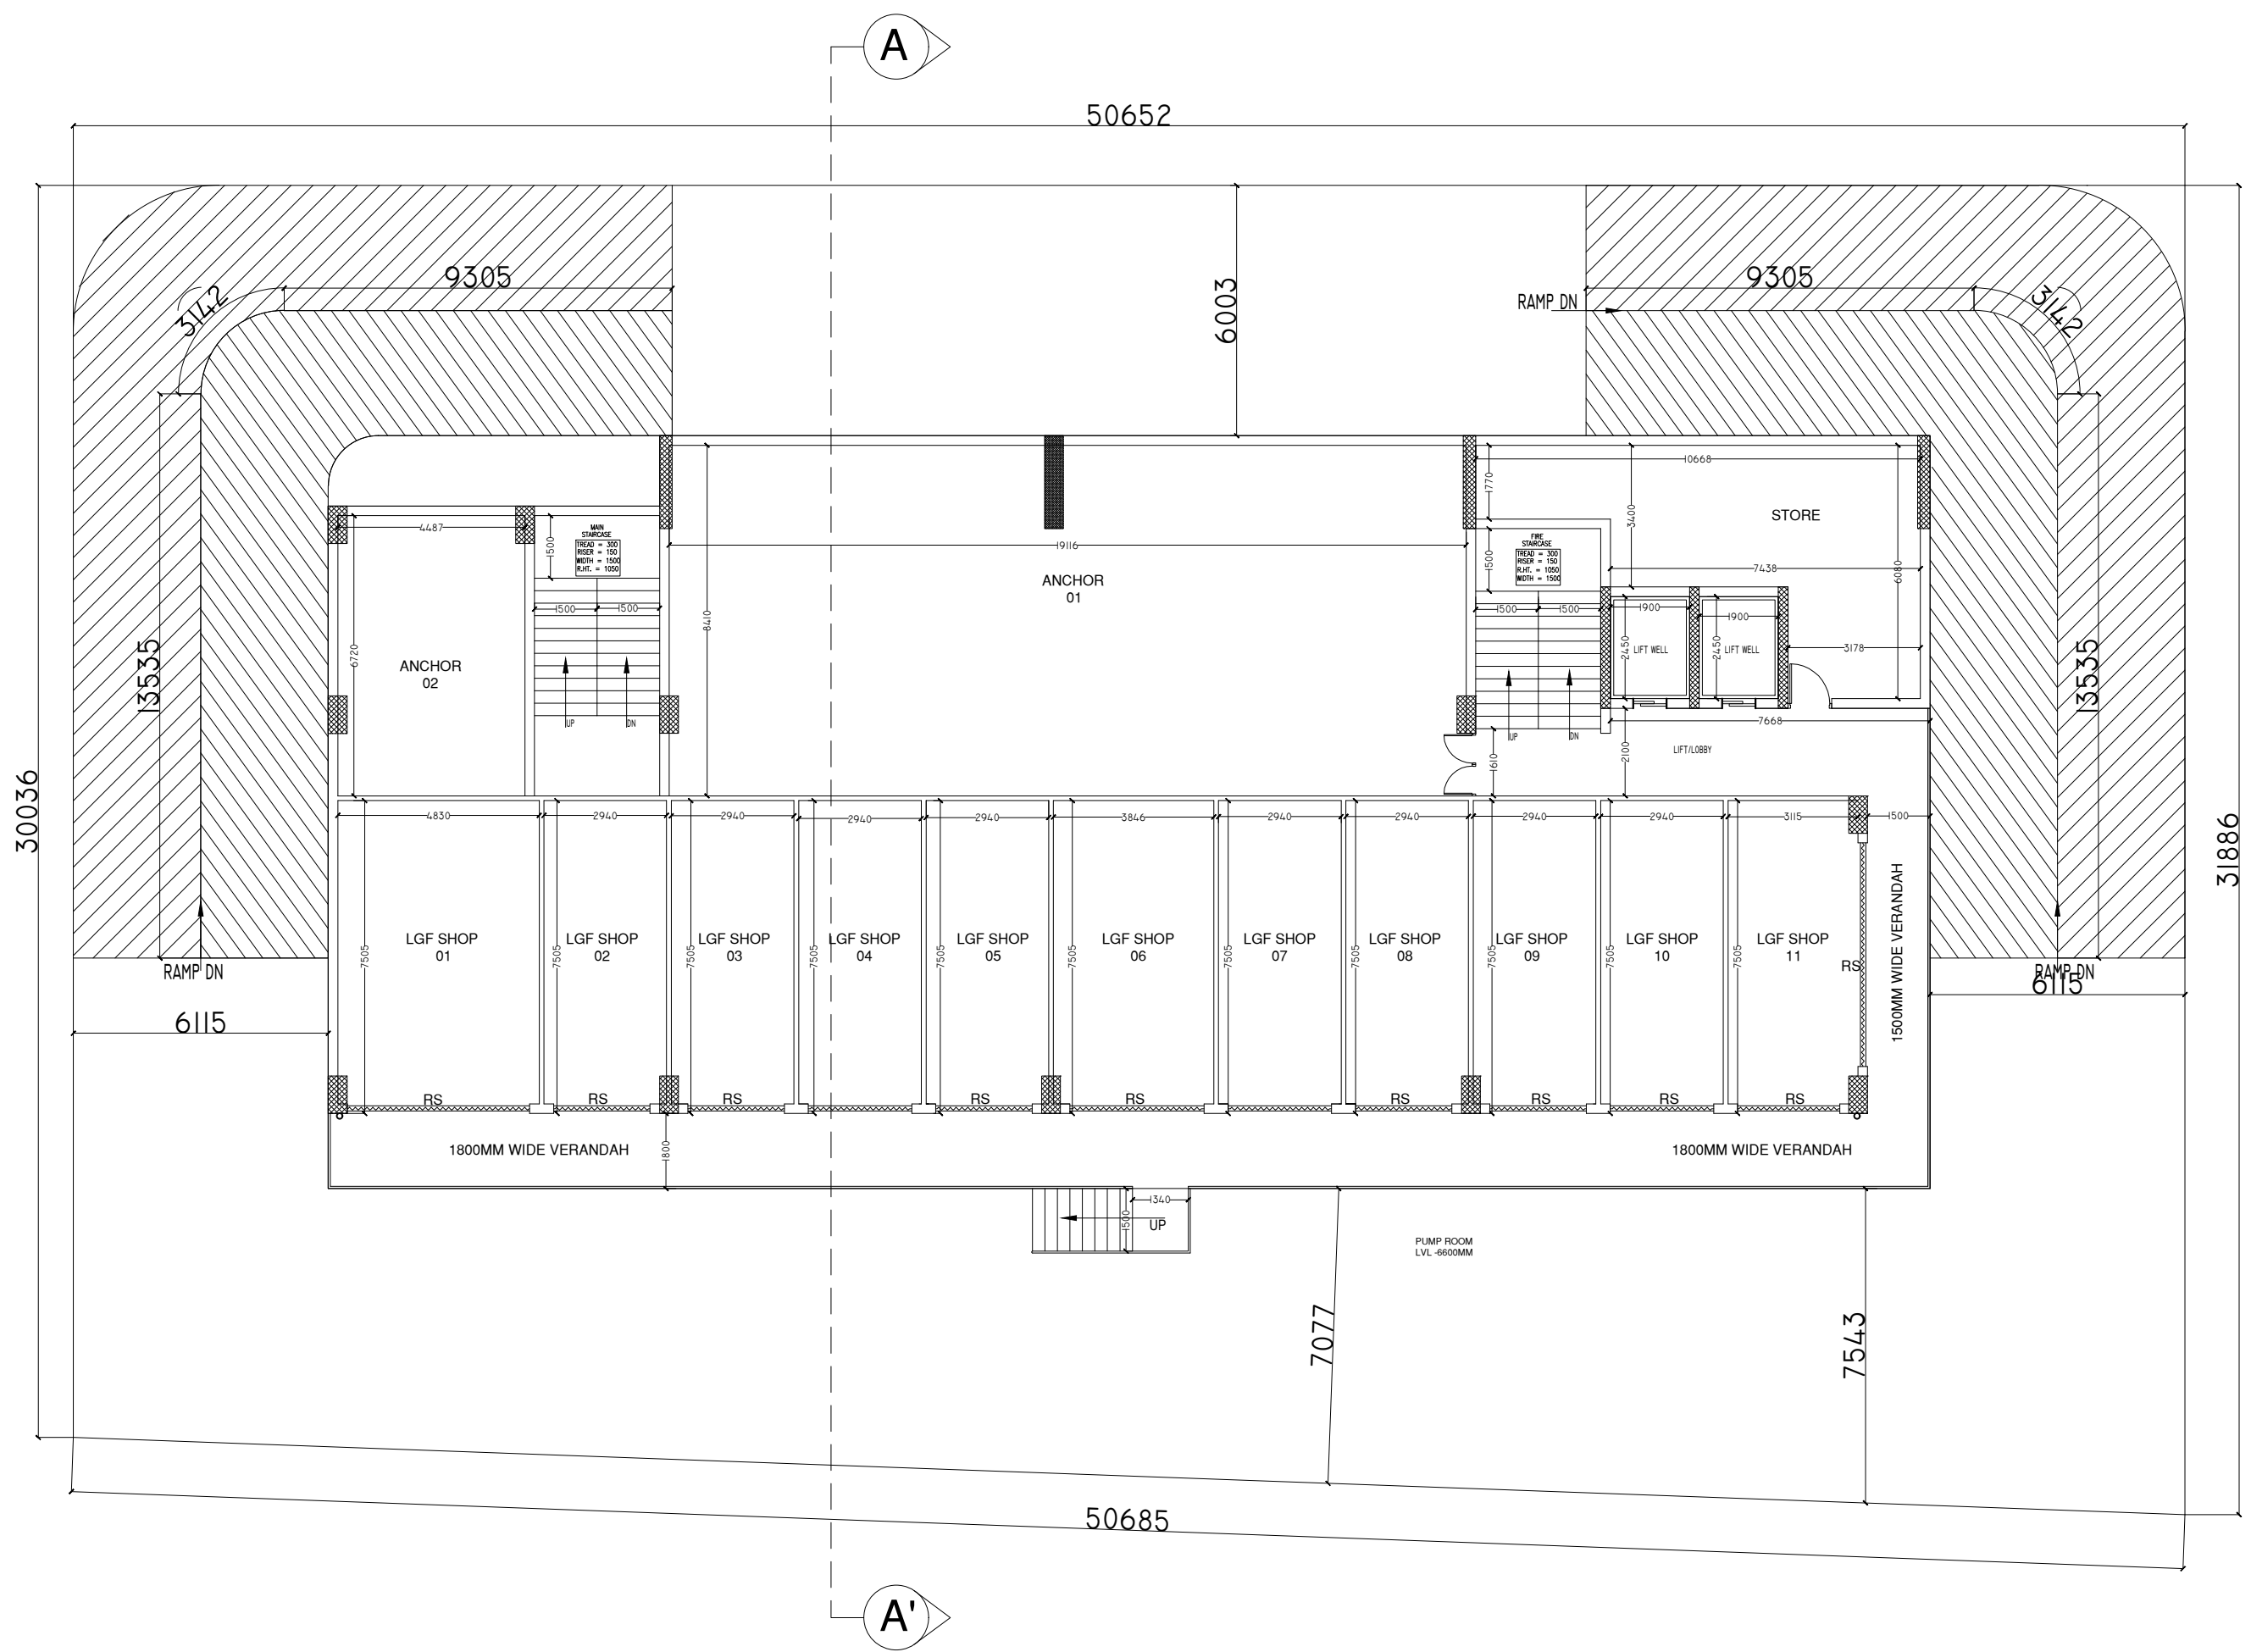



LOWER GROUND FLOOR PLAN

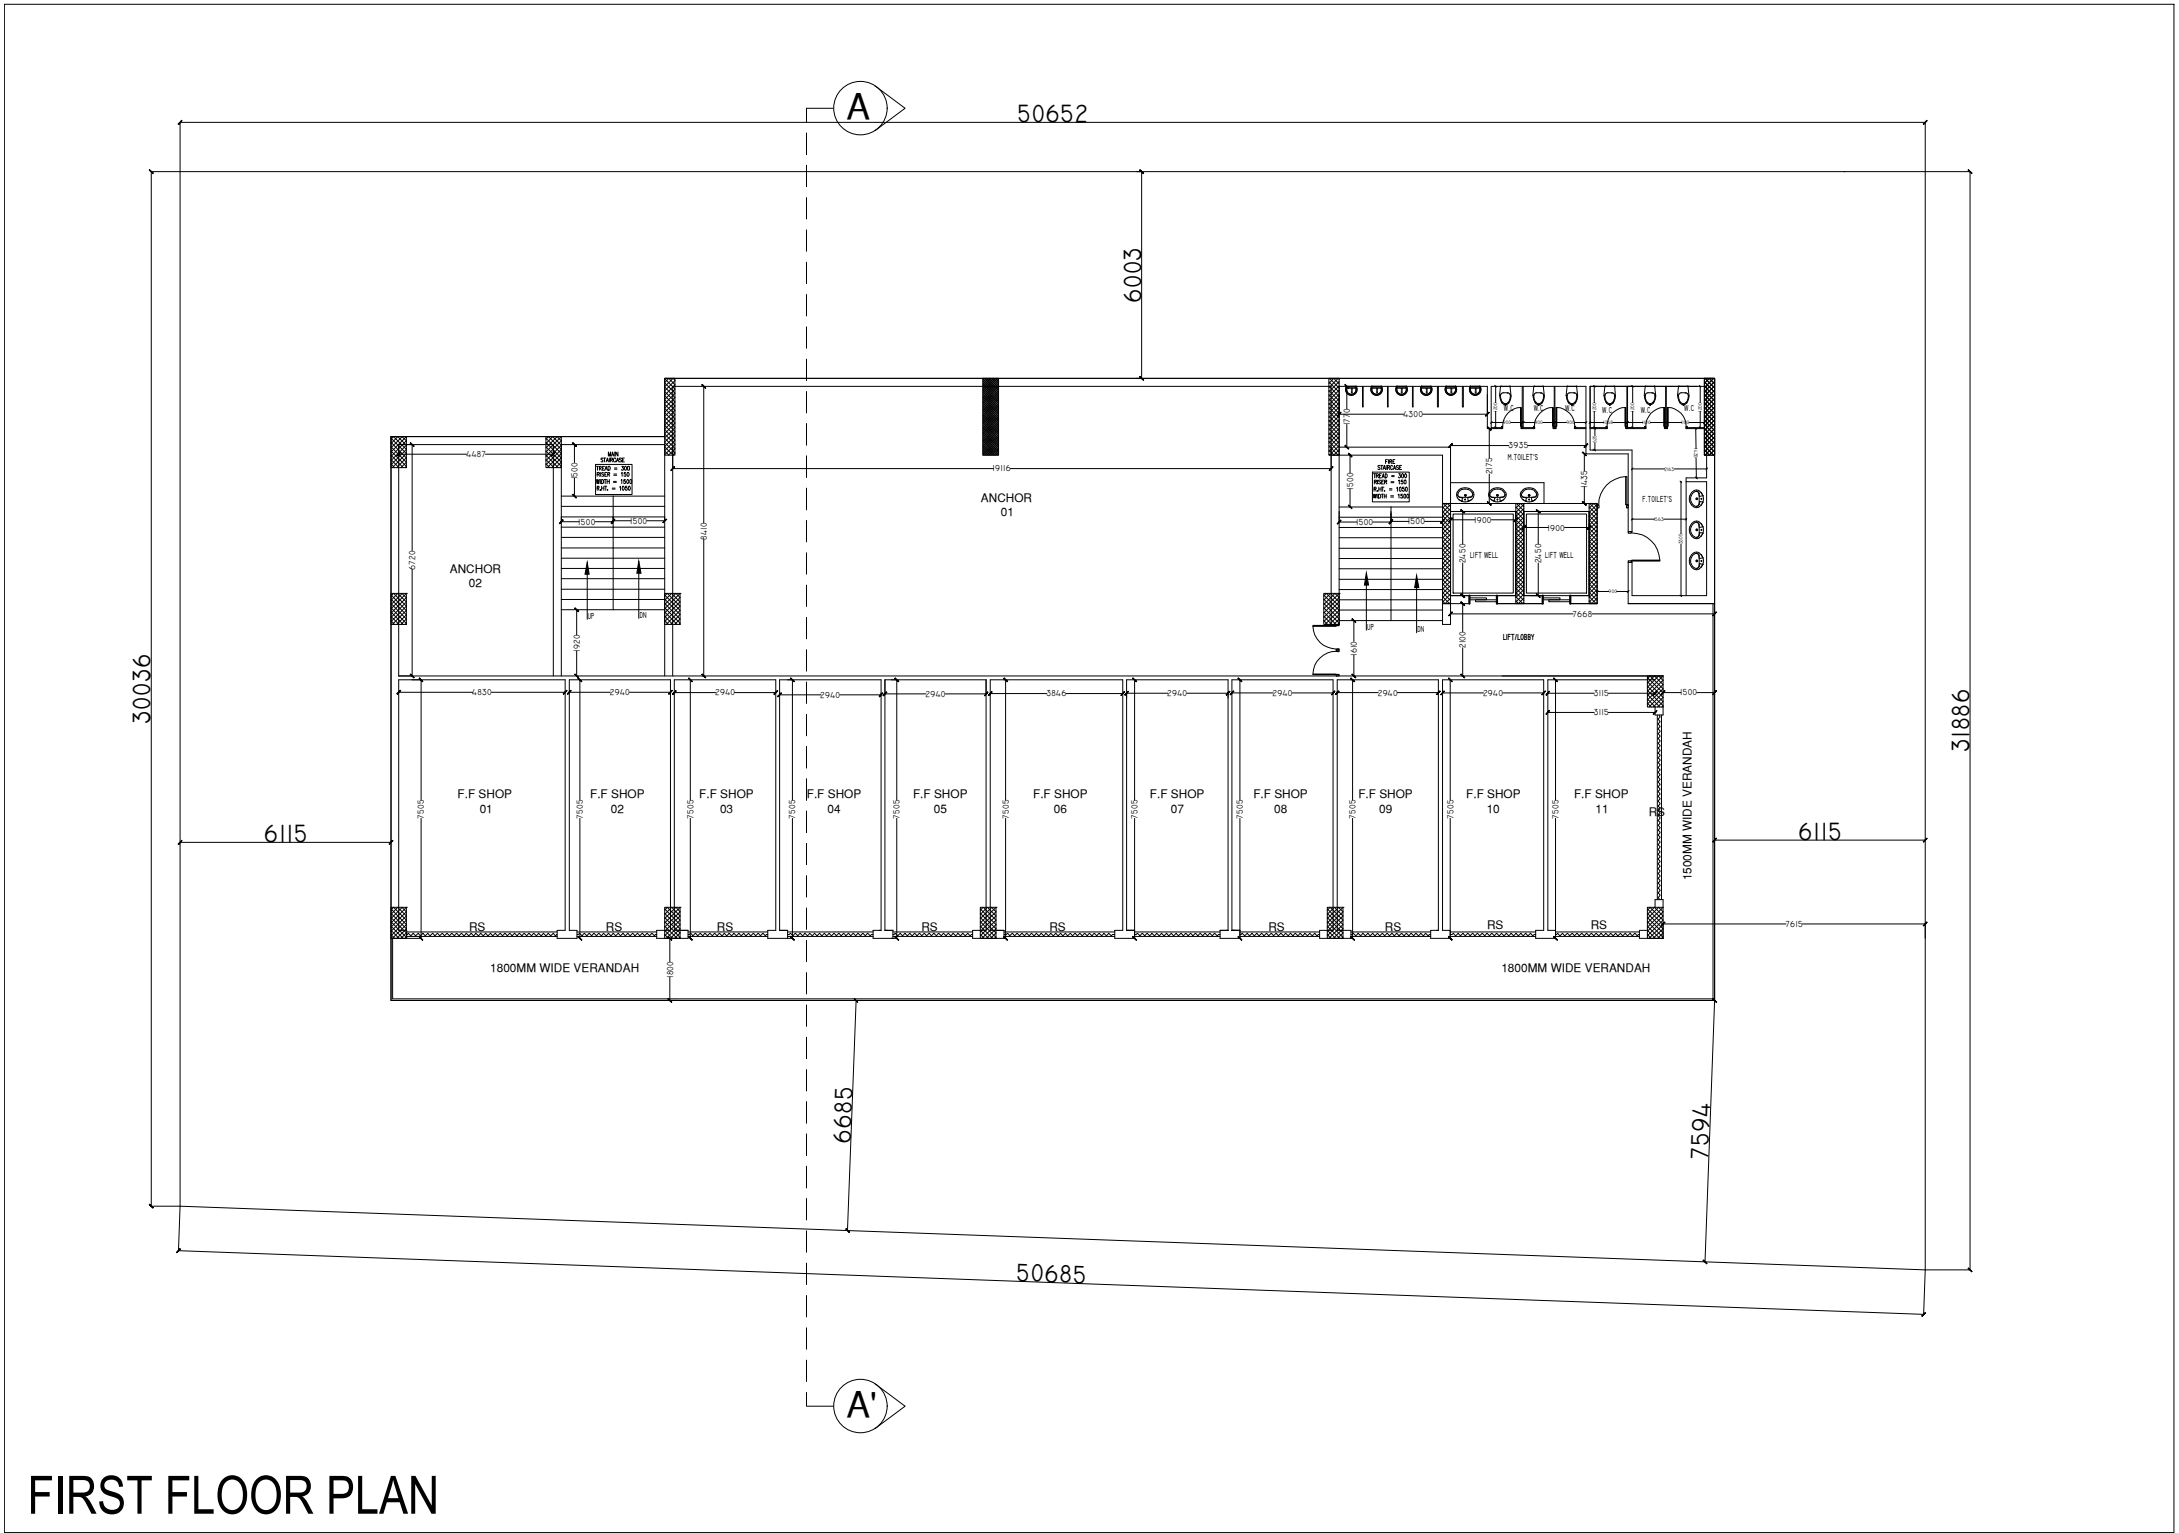






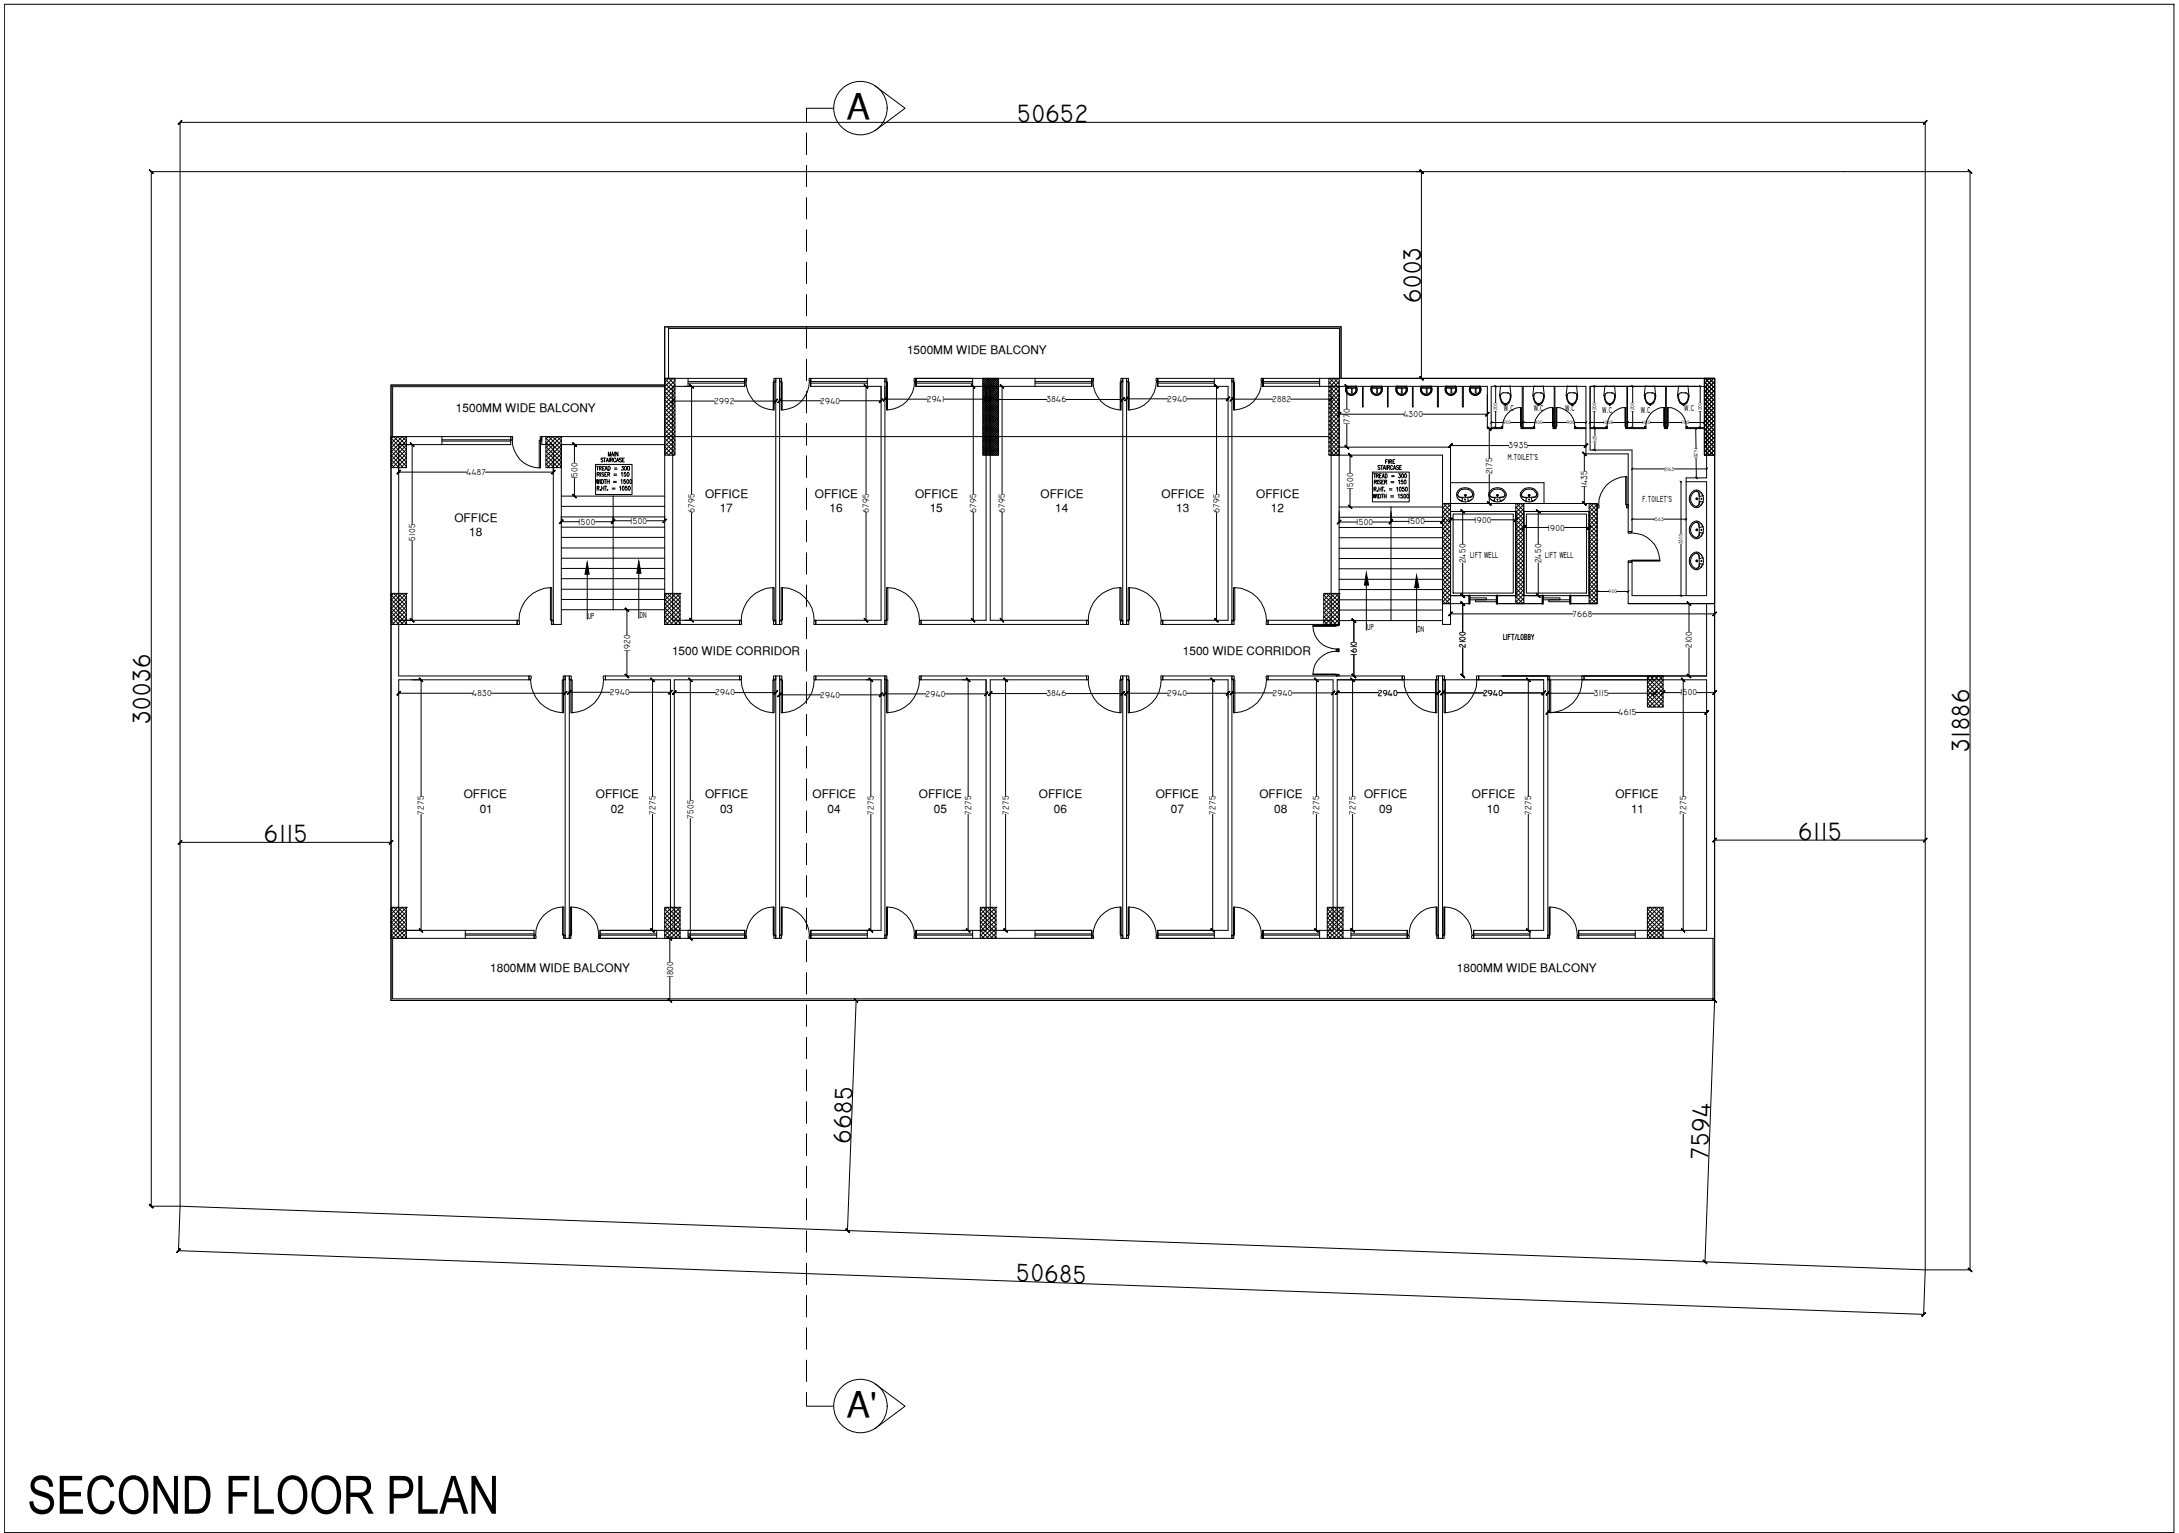


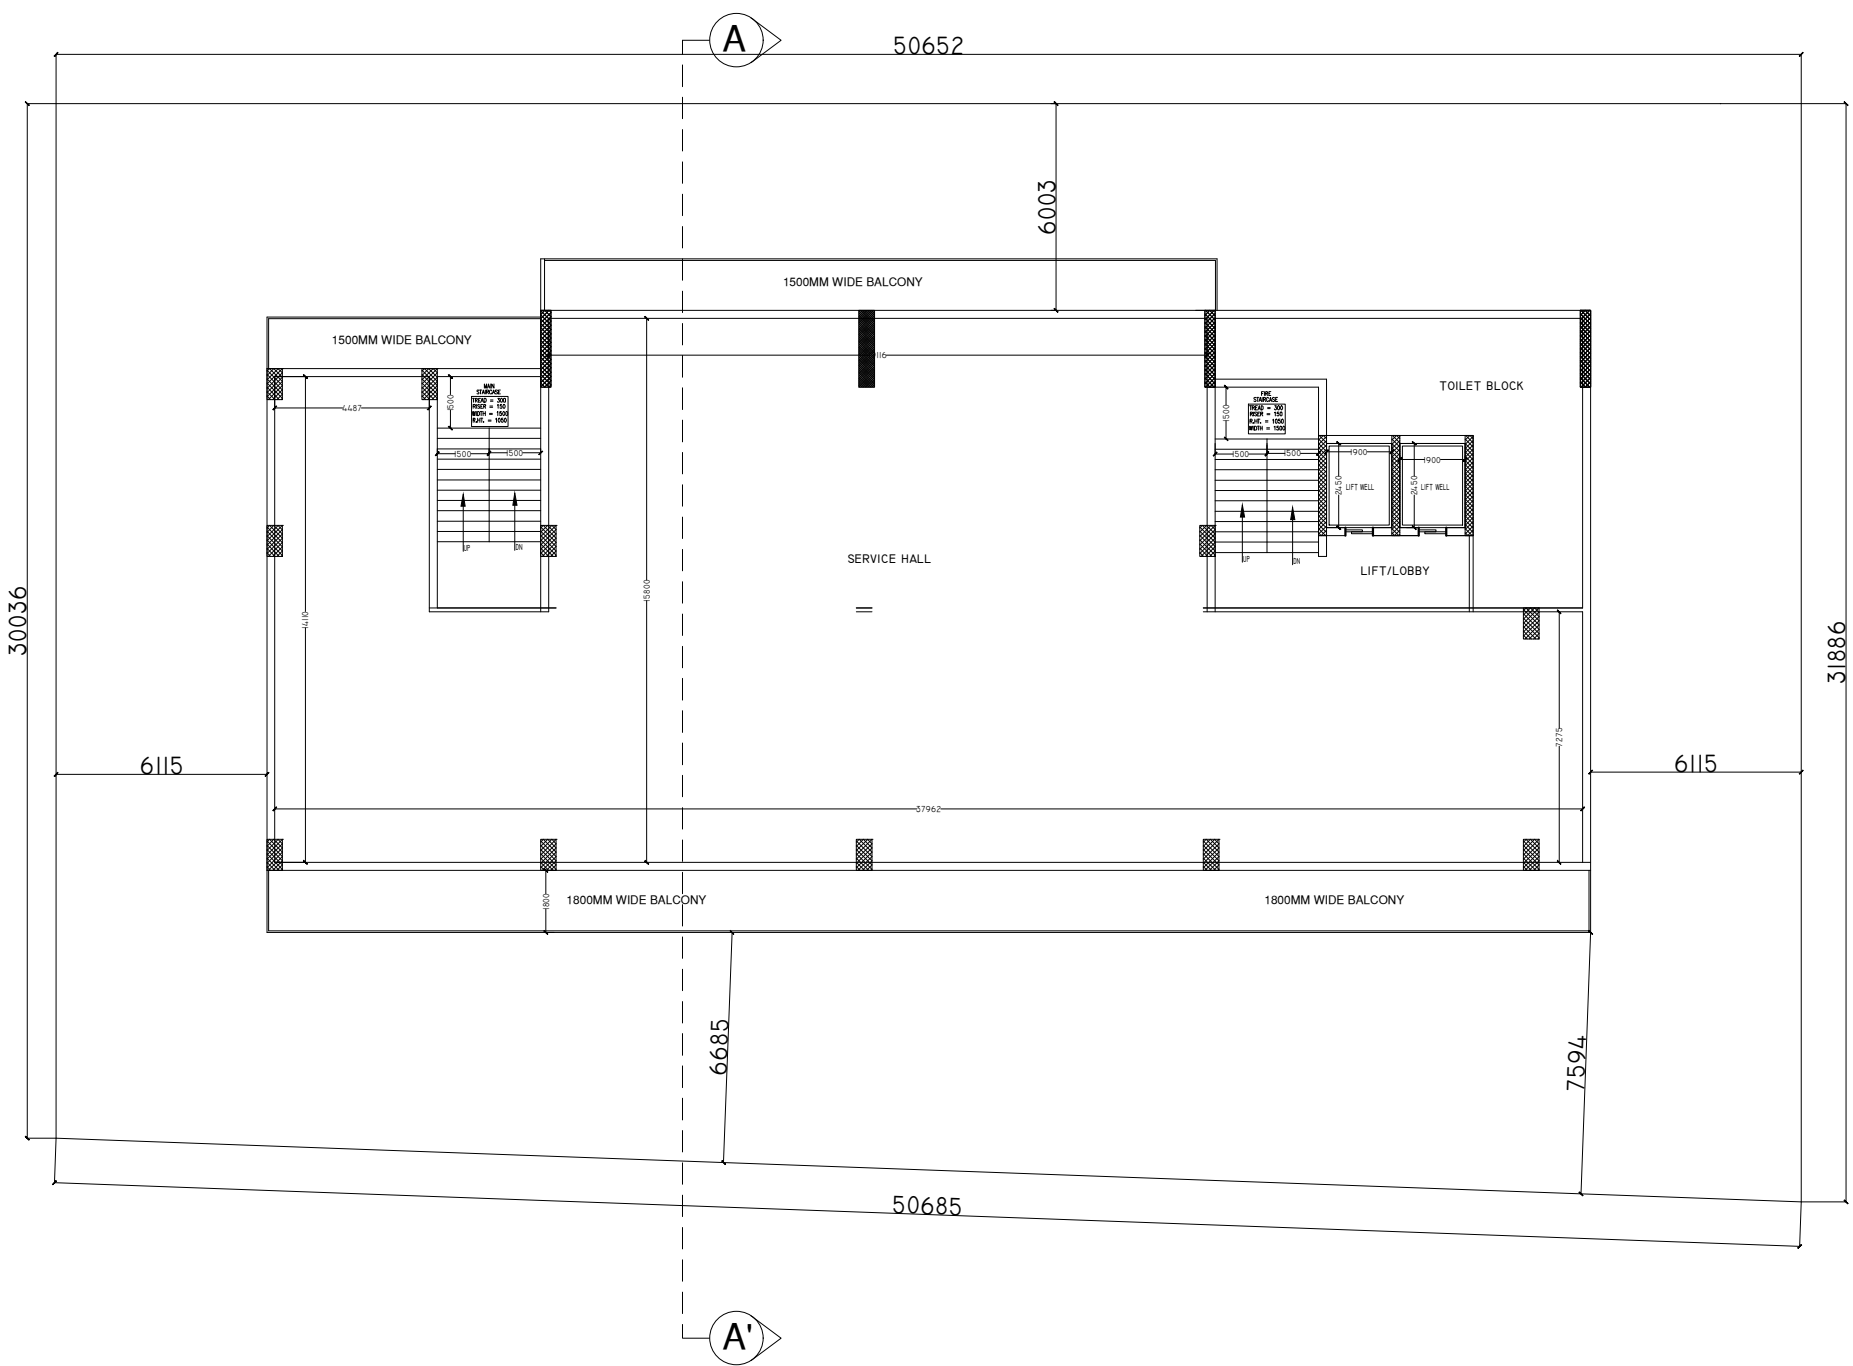

3rd FLOOR (SERVICE FLOOR) PLAN

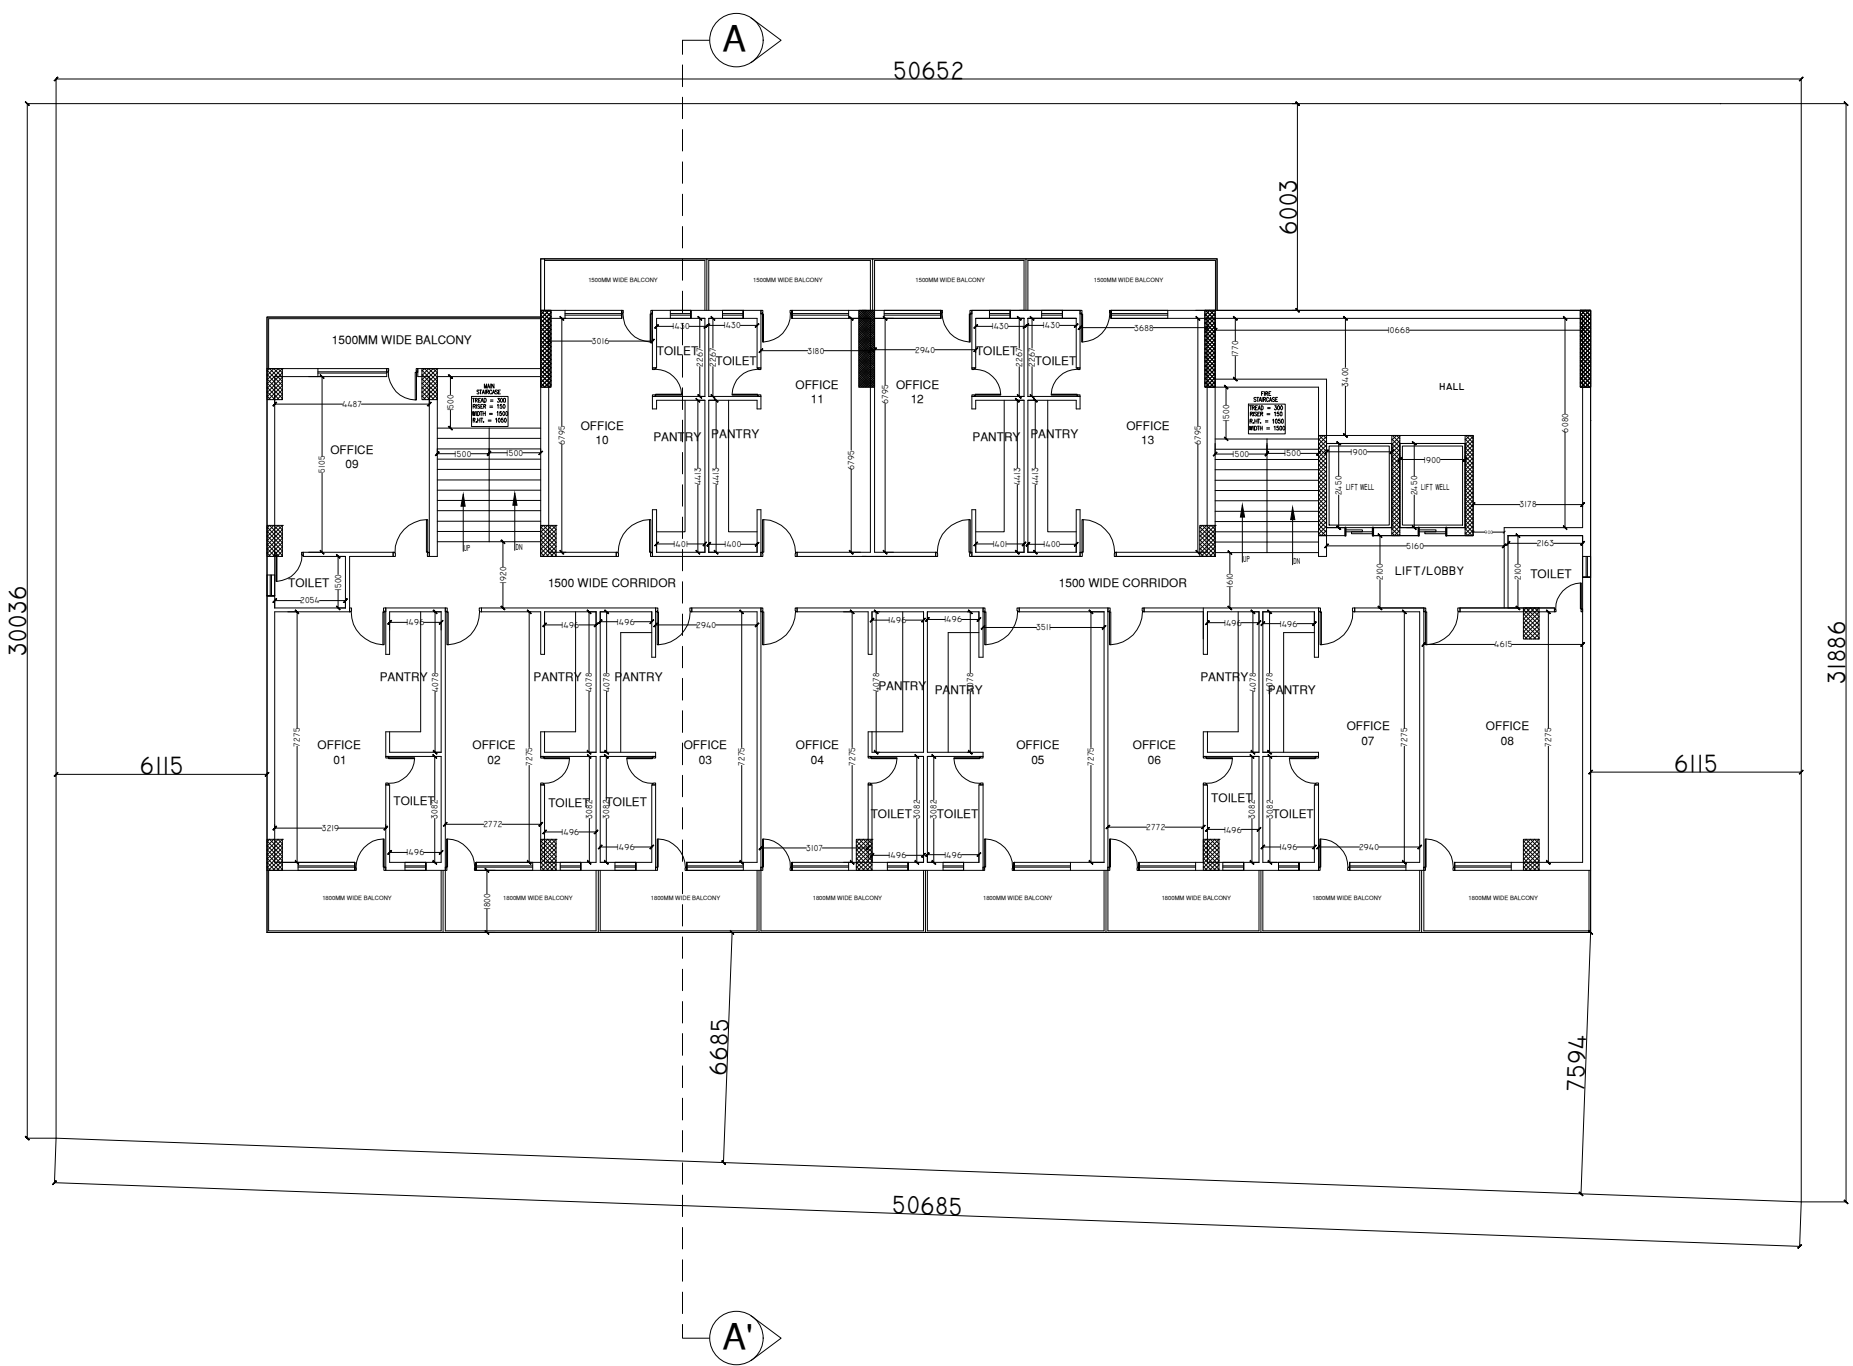

FOURTH & FIFTH FLOOR PLAN

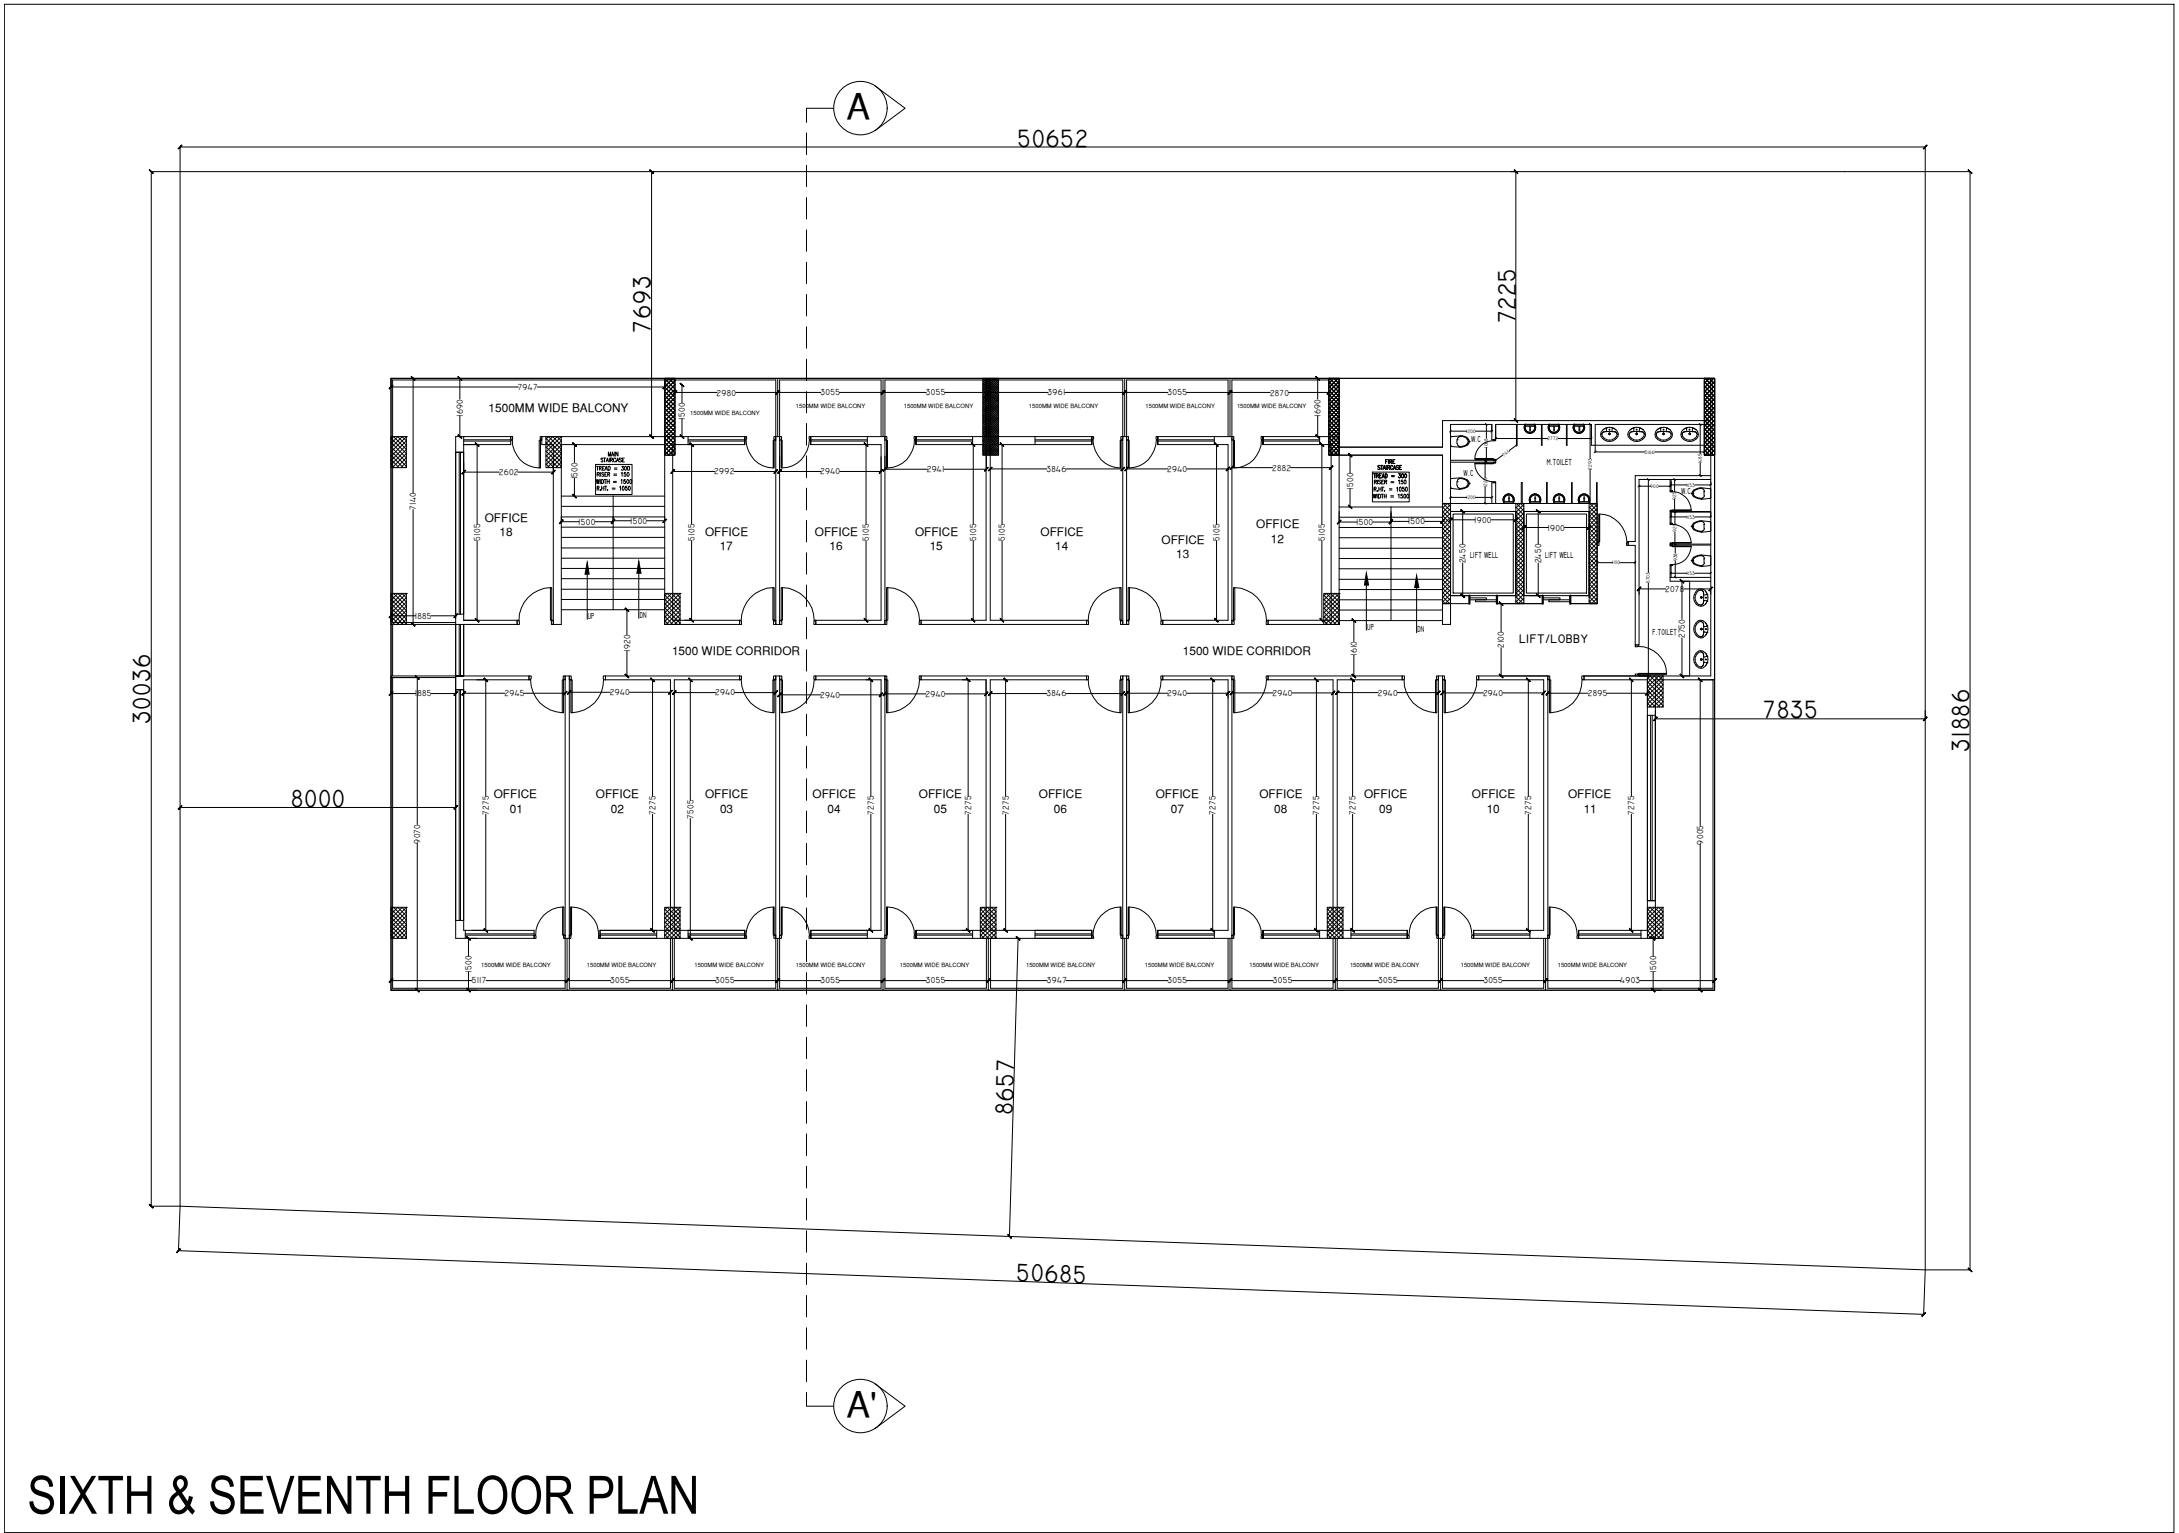

SIXTH & SEVENTH FLOOR PLAN