


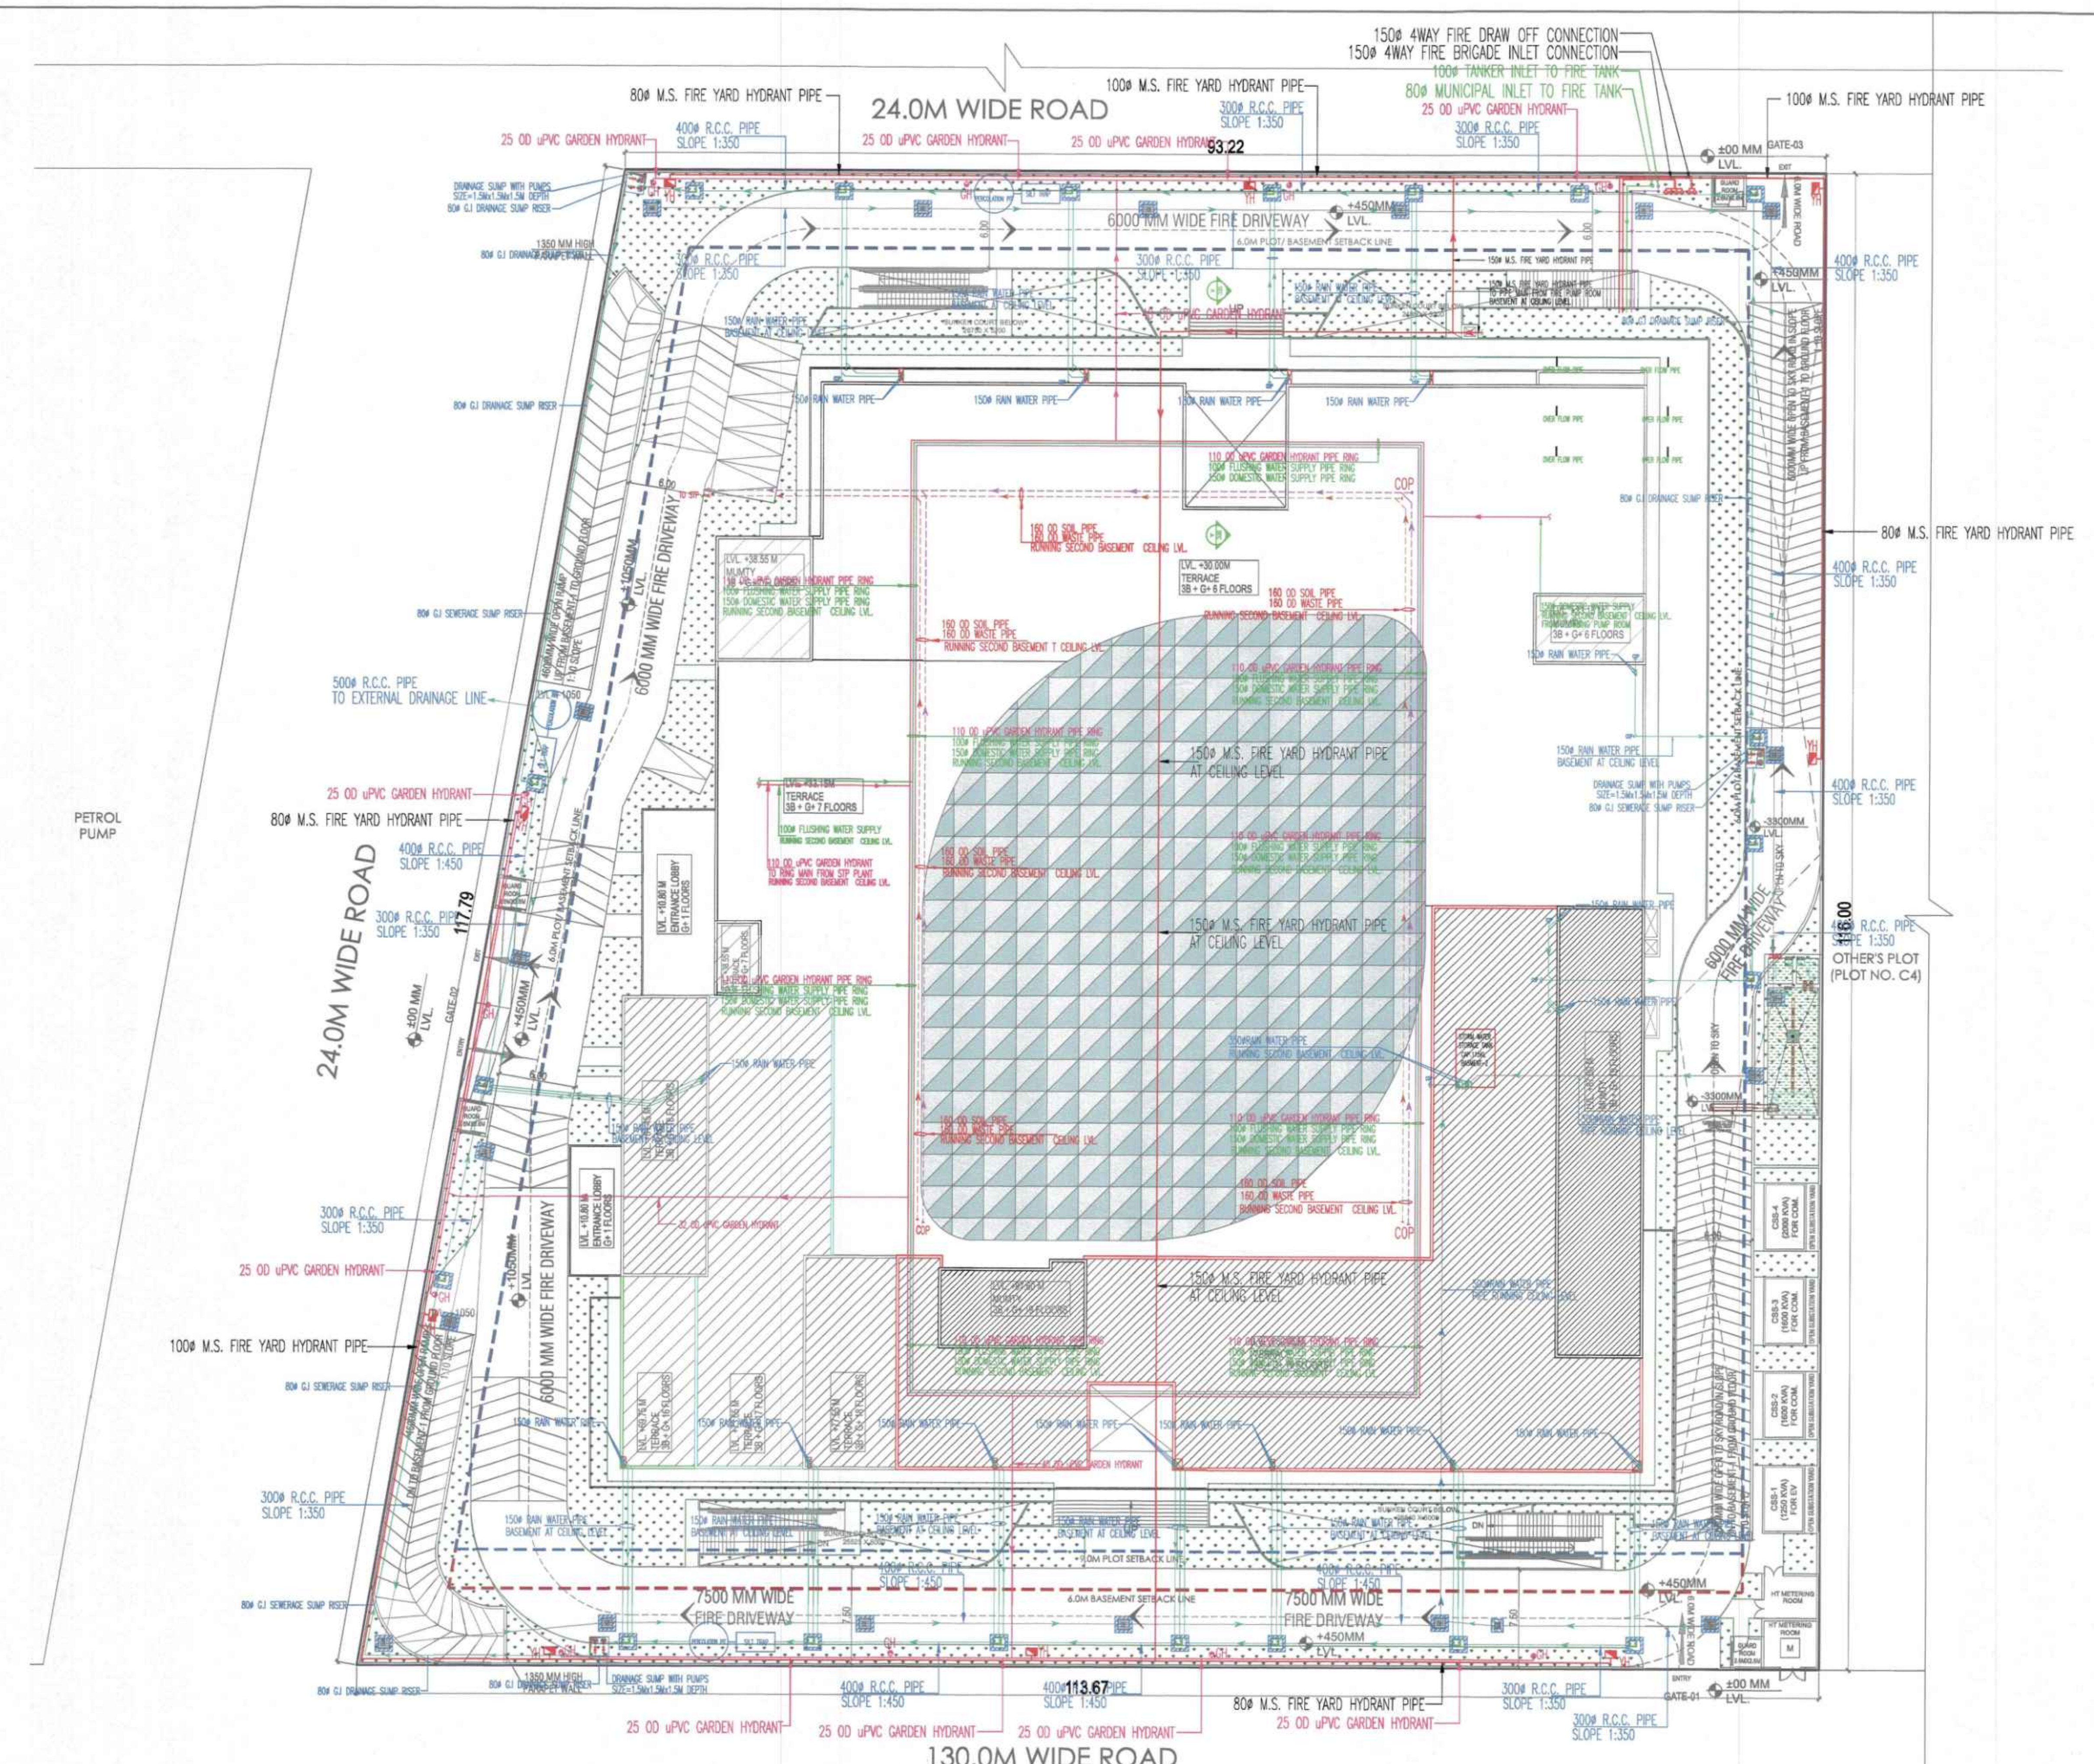


**WATER SUPPLY LAYOUT PLAN**



PROJECT	<b>KB WEST WALK MIXED USE DEVELOPMENT AT PLOT NO. C3, SECTOR - ECO TECH 12, GREATER NOIDA WEST</b>		
OWNER	<b>SHREE KUNJ BIHARI JI REALTY PRIVATE LIMITED</b>		
CLIENT'S SIGNATURE	SHREE KUNJ BIHARI REALTY PRIVATE LIMITED  Authorized Signatory		
ARCHITECT	<b>VASTUNIDHI</b> ARCHITECTURE   MASTER PLANNING   URBAN DESIGNING 135, BLOCK - B, SECTOR - 44, NOIDA 201 301 P +91 8999130569 E vastunidhi@vastunidhi.com		
STAMP	 <b>SHIVANG BANSAL</b> CA/2018/96263		
<b>SUBMISSION DRAWING</b>			
DWG TITLE	<b>WATER SUPPLY LAYOUT PLAN</b>	NORTH	
DWG NO.	<b>KB-SD-PL-101</b>	SCALE	<b>1:250/A1</b>
DEALT	<b>R.G.</b>	REVISION NO.	<b>RO</b>
CHECKED	<b>S.B.</b>	DATE	<b>04.11.2025</b>

This drawing is to be read in conjunction with all related drawings. Do not scale from this drawing. All dimensions must be checked and verified on site before commencing any work or producing shop drawings. The originator should be notified immediately of any discrepancy.

PETROL PUMP



LOCATION FOR WATER TANKS & PUMP ROOM

UGT

PROJECT		KB WEST WALK MIXED USE DEVELOPMENT AT PLOT NO. C3, SECTOR - ECO TECH 12, GREATER NOIDA WEST	
OWNER		SHREE KUNJ BIHARI JI REALTY PRIVATE LIMITED	
CLIENT'S SIGNATURE		SHREE KUNJ BIHARI REALTY PRIVATE LIMITED <i>[Signature]</i> Authorized Signatory	
ARCHITECT		VASTUNIDHI ARCHITECTURE   MASTER PLANNING   URBAN DESIGNING 135, BLOCK - B, SECTOR - 44, NOIDA 201 301 P   +91 9898 130569 E   vastunidhi@vastunidhi.com	
STAMP		SHIVANG BANSAL CA/2018/96268	
<b>SUBMISSION DRAWING</b>			
DWG TITLE	UGT LAYOUT	NORTH	
DWG NO.	KB-SD-PL-102	SCALE	1:250
DATE	R.G.	REVISION NO.	
CHECKED	S.B.	DATE	04.11.2025

This drawing is to be read in conjunction with all related drawings. Do not scale from this drawing. All dimensions must be checked and verified on site before commencing any work or producing shop drawings. The originator should be notified immediately of any discrepancy.

24.0M WIDE ROAD

93.22



STP

PROJECT		KB WEST WALK MIXED USE DEVELOPMENT AT PLOT NO. C3, SECTOR - ECO TECH 12, GREATER NOIDA WEST	
OWNER		SHREE KUNJ BIHARI JI REALTY PRIVATE LIMITED	
CLIENT'S SIGNATURE		<i>[Signature]</i> Authorised Signatory	
ARCHITECT		VASTUNIDHI ARCHITECTURE   MASTER PLANNING   URBAN DESIGNING 135, BLOCK - B, SECTOR - 44, NOIDA 201 361 P   +91 9996130569 E   vastunidhi@vastunidhi.com	
STAMP		<i>[Stamp]</i> SHIVANG BANSAL CA/2018/96268	
<b>SUBMISSION DRAWING</b>			
DWG TITLE	STP LAYOUT	NORTH	<i>[North Arrow]</i>
DWG NO.	KB-SD-PL-103	SCALE	1:250
DEALT	R.G.	CHECKED	S.B.
		DATE	04.11.2025

This drawing is to be read in conjunction with all related drawings. Do not scale from this drawing. All dimensions must be checked and verified on site before commencing any work or producing shop drawings. The originator should be notified immediately of any discrepancy.

