


24.00 MT WIDE PROPOSED ROAD

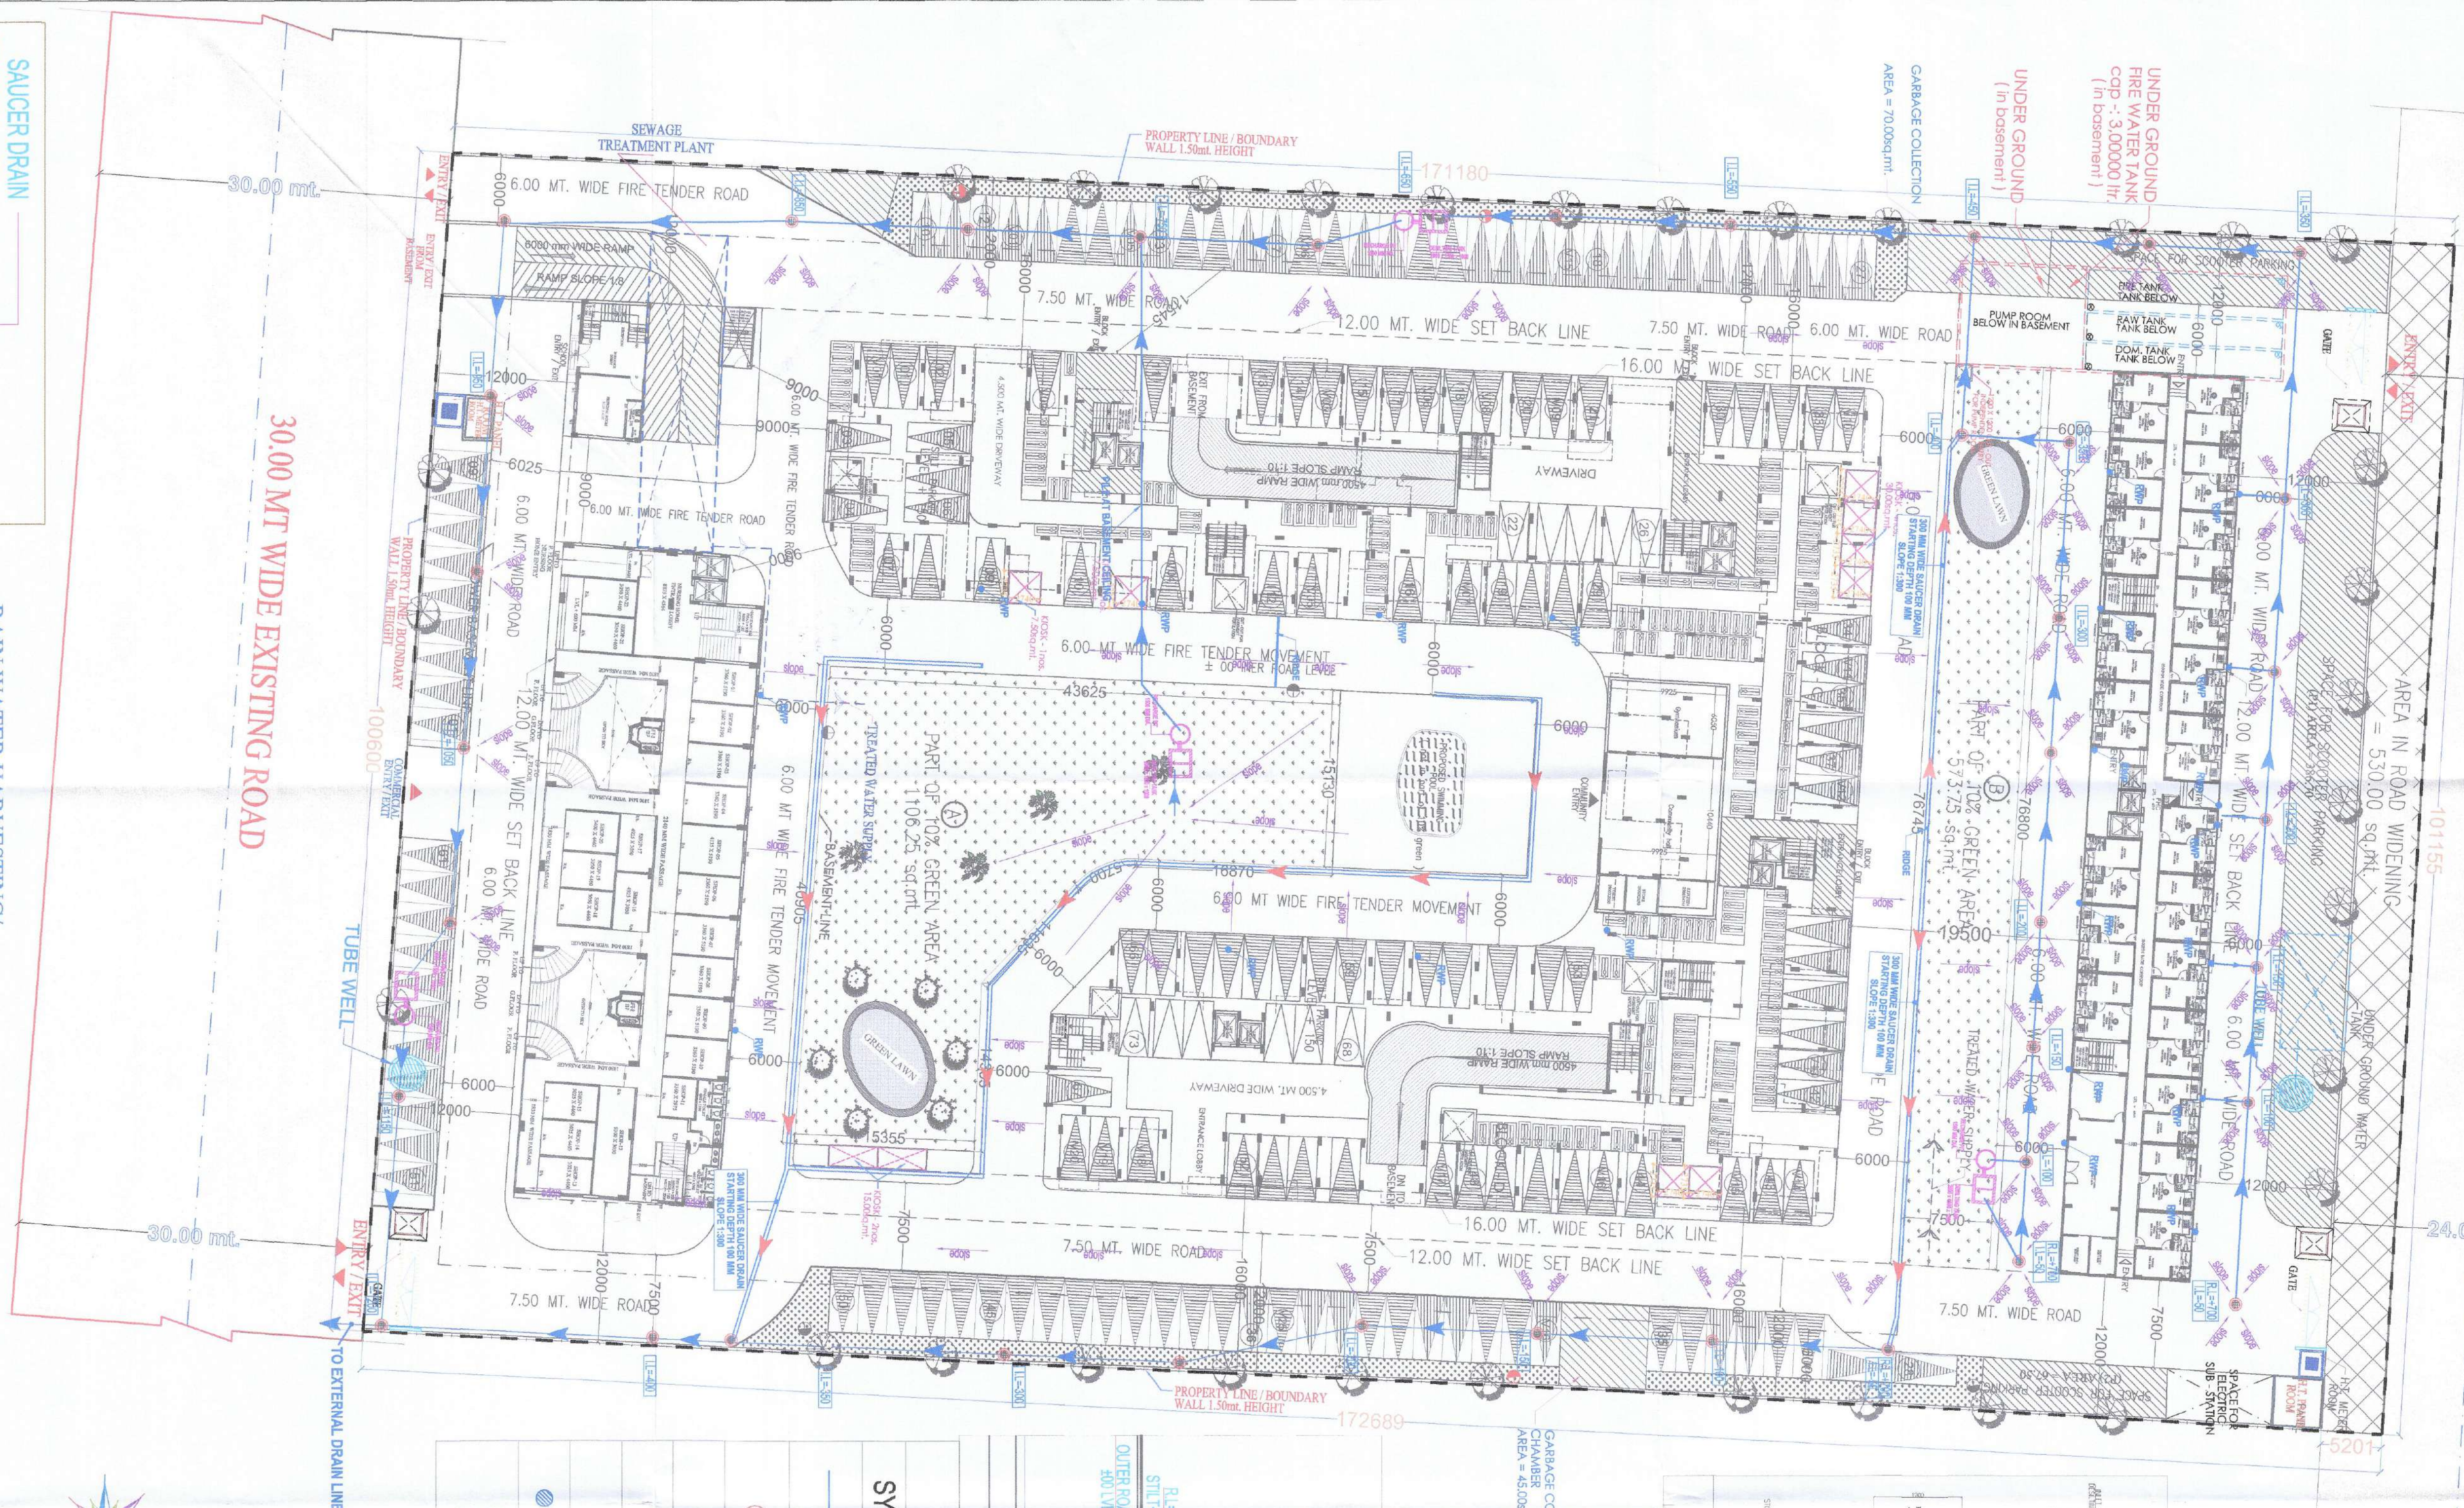

गजियाबाद विकास

पंचायत समिति







RAIN WATER HARVESTING DETAIL

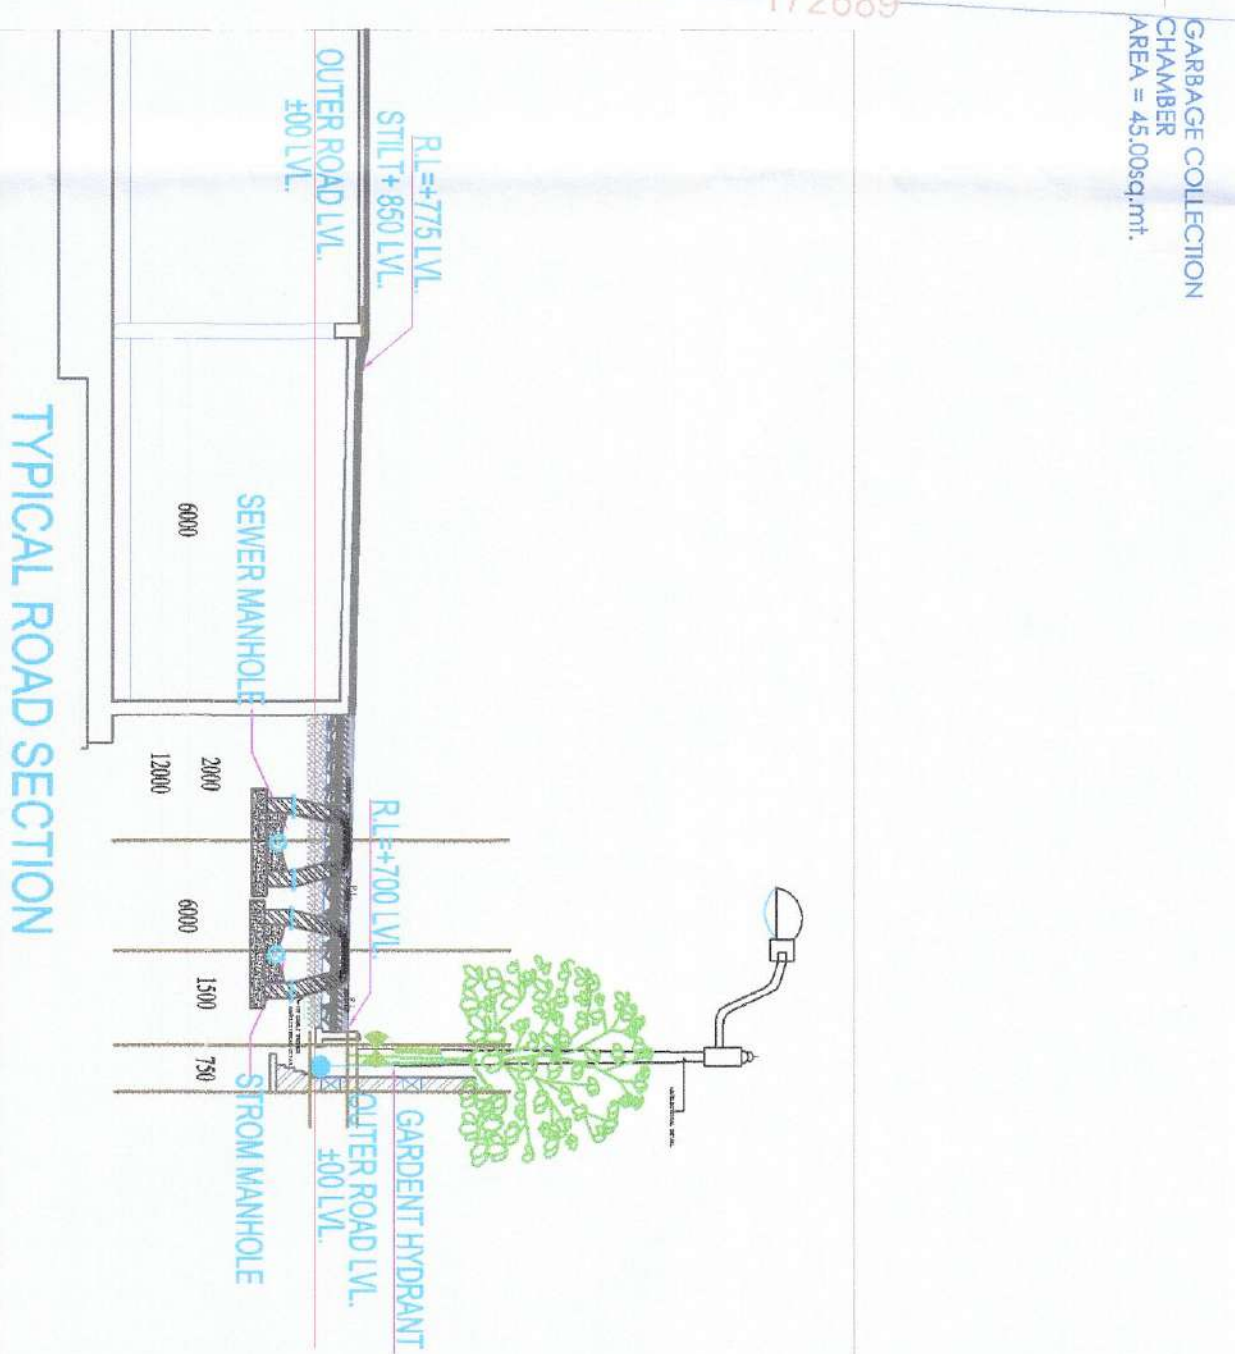

SYMBOL	DESCRIPTION
→	EXTERNAL STORM LINE 2500 RCC PIPE
MH	CATCH MANHOLE (600X600)
B.O.P	BOTTOM OF PIPE
I.L	INVERT LVL.
R.L	ROAD LVL. + 700 LVL.
RWP	110 OD uPVC TERRACE RAIN WATER PIPE
RAIN WATER HARVESTING	

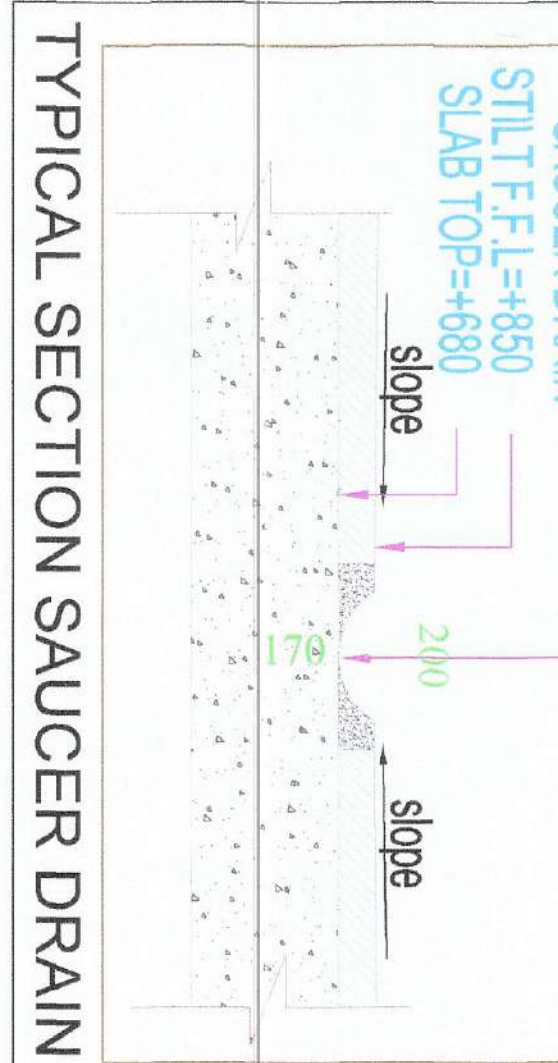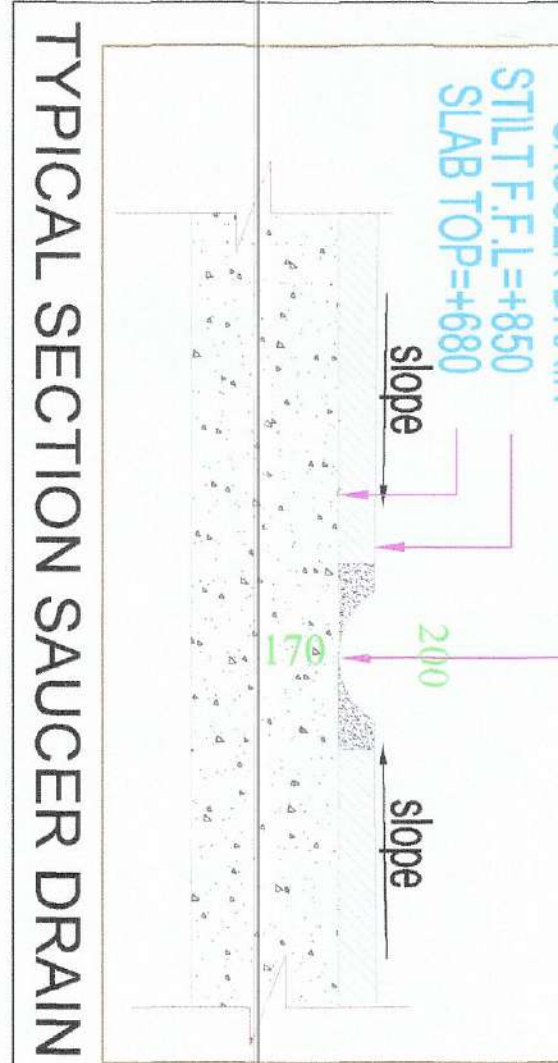

PROJECT: SUBMISSION DRAWING FOR THE PROPOSED AFFORDABLE HOUSING (PMAY)

RAJIV KUMAR ARCHITECTS




SCALE: 1:100

CHECKED BY: A. CHAUDHARY

DATE: 10/12/2023

SD-12