


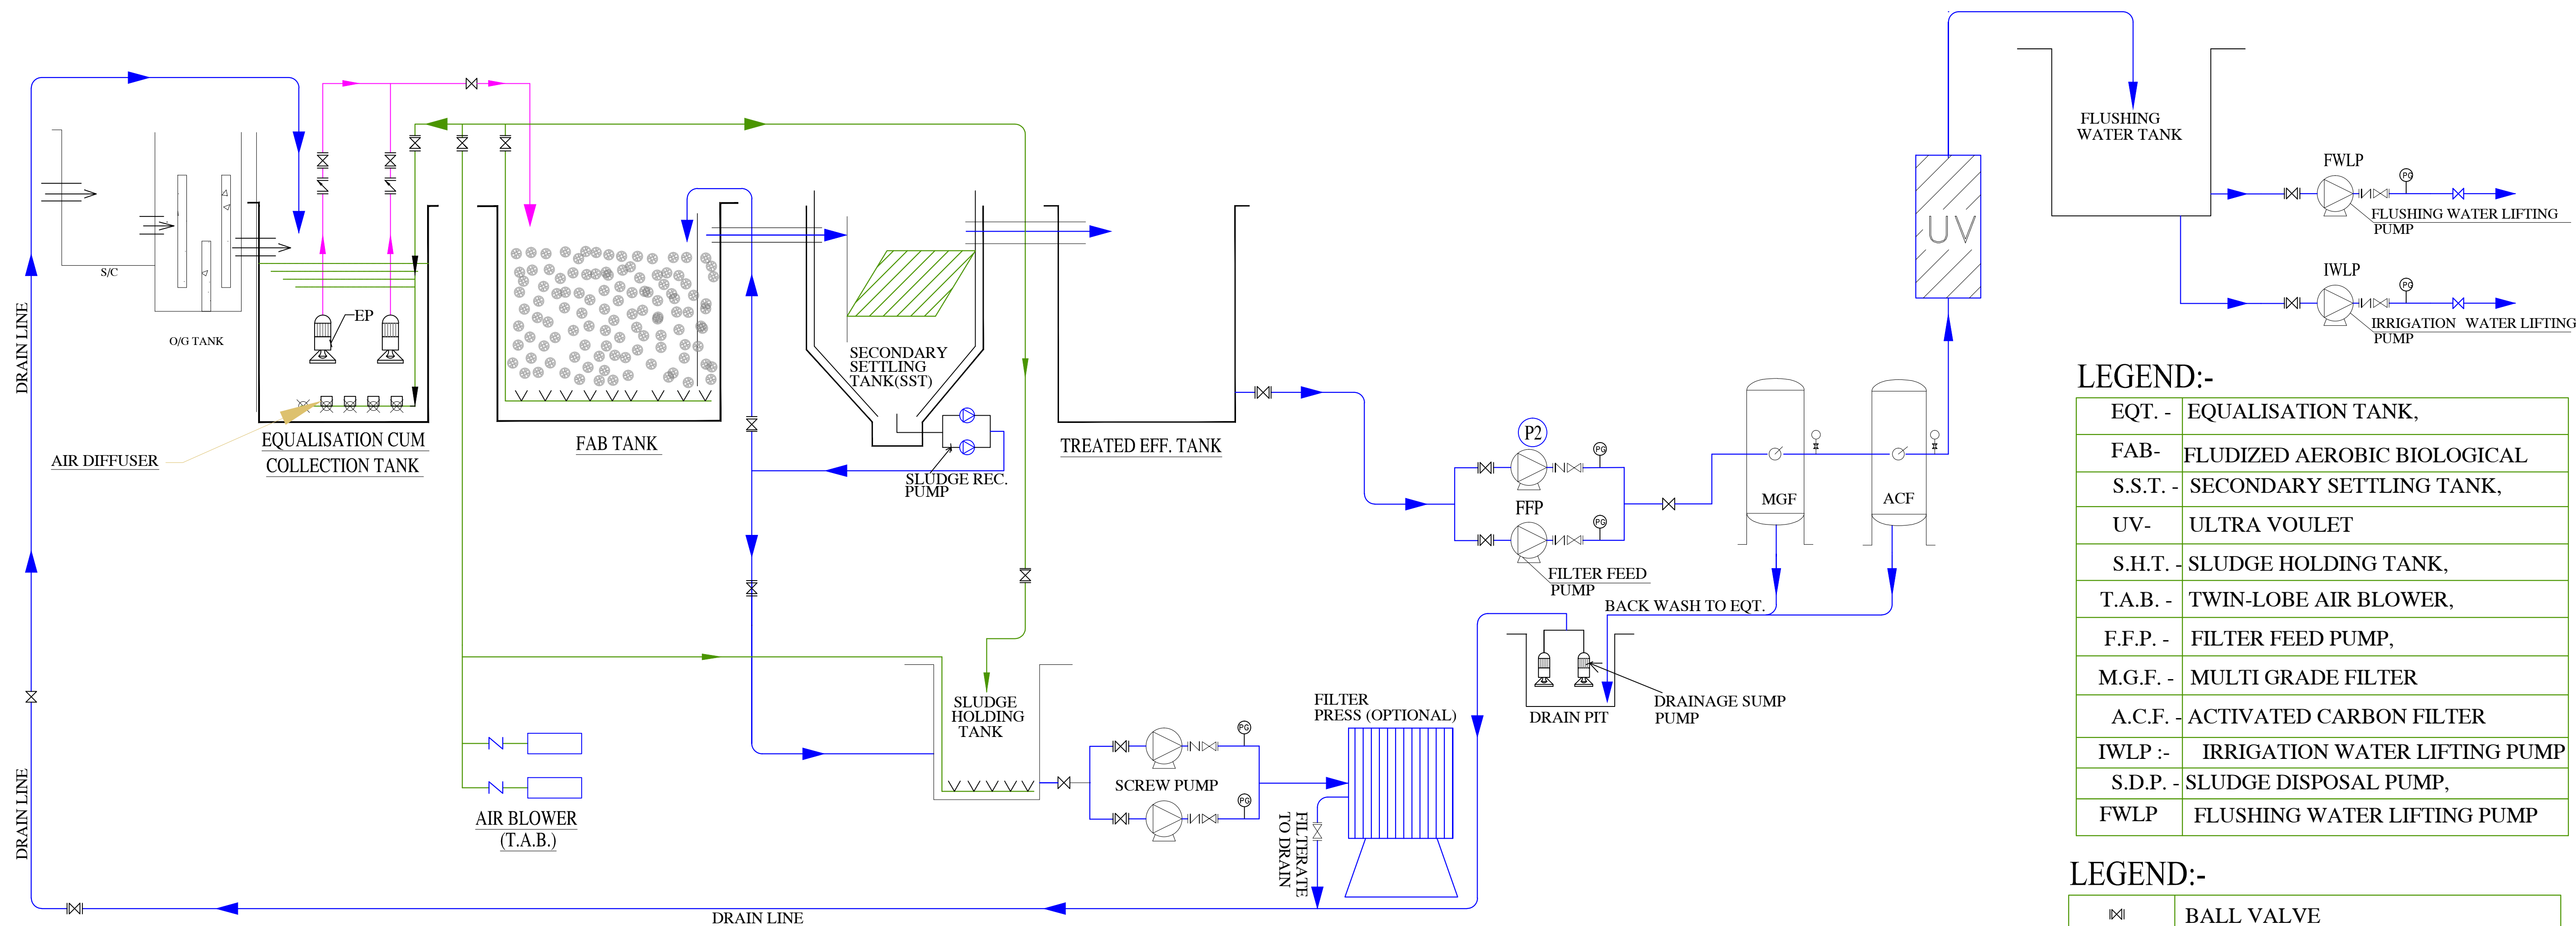

LEGEND:-

EQT. -	EQUALISATION TANK,
FAB-	FLUDIZED AEROBIC BIOLOGICAL
S.S.T. -	SECONDARY SETTLING TANK,
UV-	ULTRA VOULET
S.H.T. -	SLUDGE HOLDING TANK,
T.A.B. -	TWIN-LOBE AIR BLOWER,
F.F.P. -	FILTER FEED PUMP,
M.G.F. -	MULTI GRADE FILTER
A.C.F. -	ACTIVATED CARBON FILTER
IWLP :-	IRRIGATION WATER LIFTING PUMP
S.D.P. -	SLUDGE DISPOSAL PUMP,
FWLP	FLUSHING WATER LIFTING PUMP

LEGEND:-

⌘	BALL VALVE
⌘	NON RETURN VALVE
⊙	PRESSURE GAUSE
⊙	PUMPS



SERVICES CONSULTANT:-



BEHERA & ASSOCIATES
F-623a, BEHIND, CNG FILLING STATION,
LADO SARAI, NEW DELHI 110030
PH:- 011-40583898, 09811911853
E mail:- behera.associates@gmail.com

DRAWING TITLE :

PLUMBING LAYOUT
STP SCHIMATIC DIAGRAM CAP 90 KLD

PROPOSED HOTEL BUILDING PLAN
'ANIKA CLASSIC' SITUATED AT KHASRA
NO.- 1010 & 999 VILL.- SIDDIK NAGAR
PARG.- LONI, TEH. & DISTT.- GHAZIABAD.
FOR - ELLY REALCON PVT. LTD.


SCALE :- 1:200

DATE :- 31 MAY. 2019

SIGN. OF ARCHITECT'S

SIGN. OF OWNER'S

ARCHITECTS, ENGINEERS, VALUERS

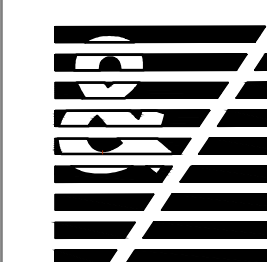

Dhama &
Associates

HEAD OFF :- 34, FIRST FLOOR, OFF.NO.3, NAVYUG MARKET,
GHAZIABAD. 09350798728, FAX NO. :- (0120) 4110761
OFFICE :- 5, CSC DDA SHOPING COMPLEX, SIDHARTH EXT.,
NEW DELHI MOBILE- 09350798728