


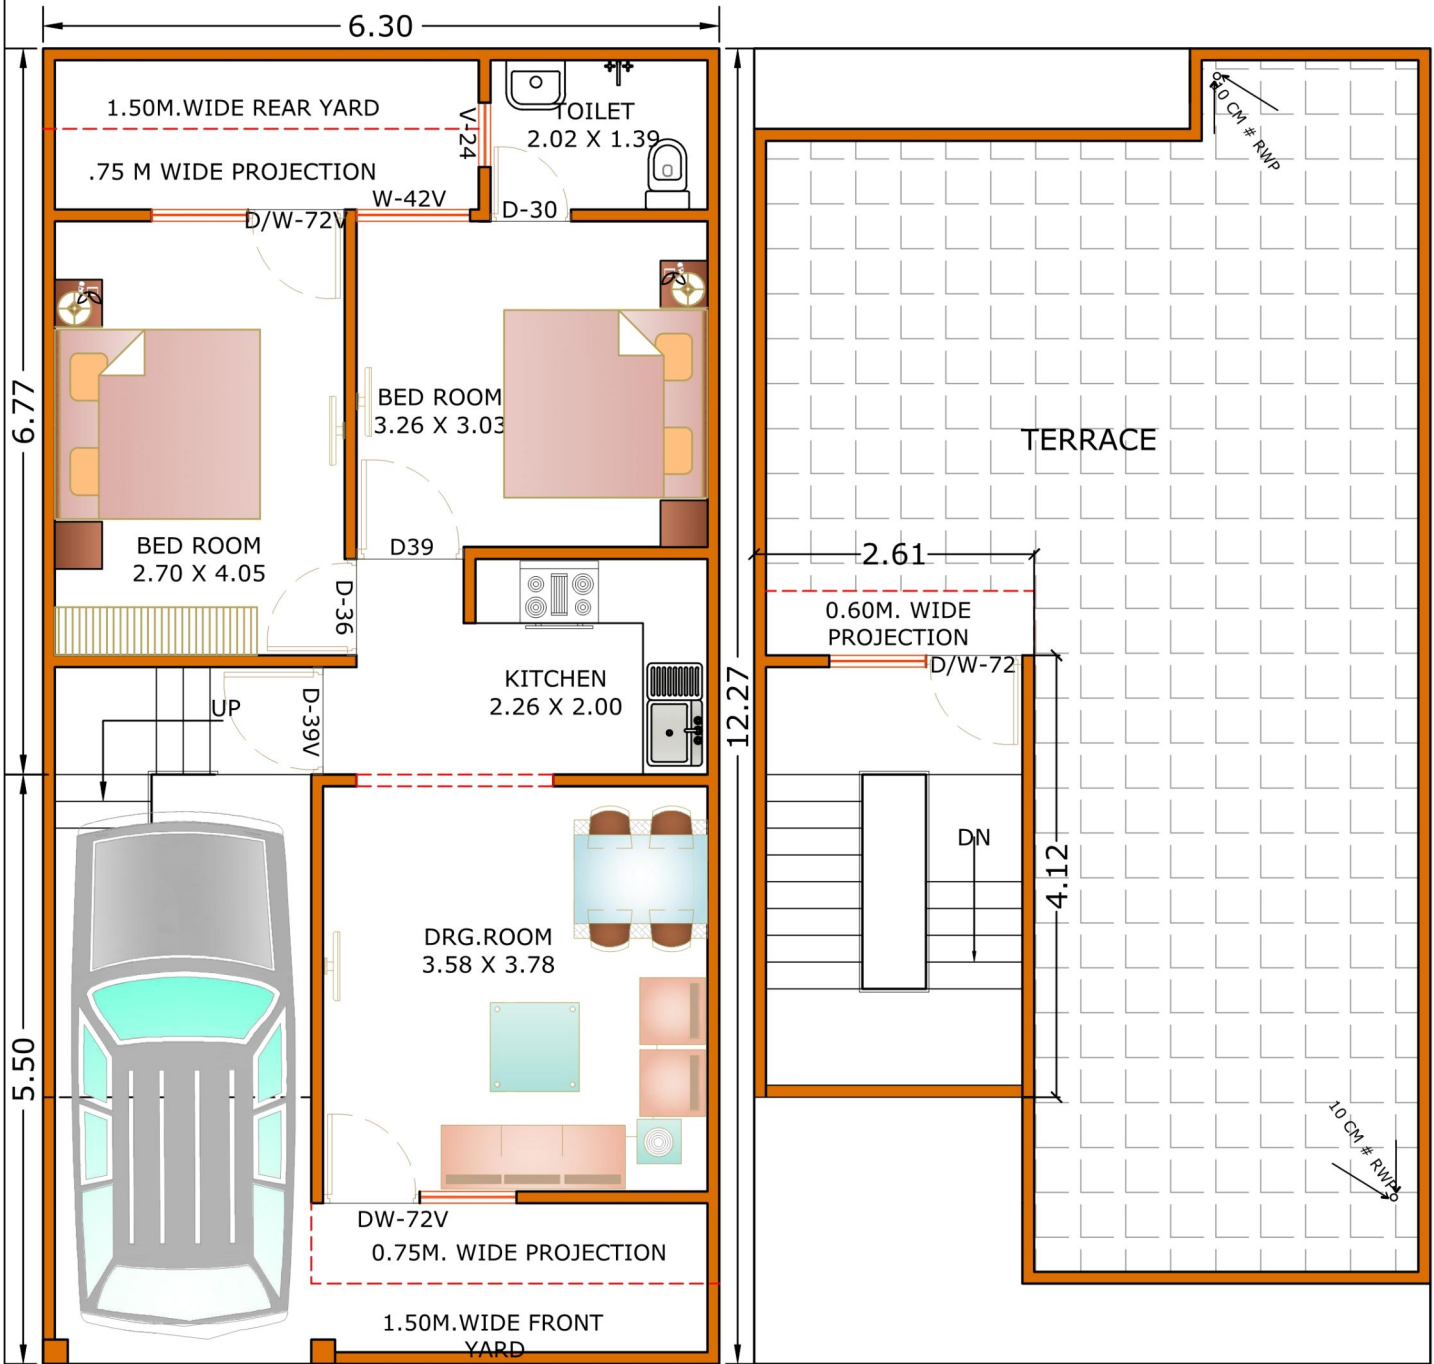

GROUND FLOOR PLAN

TERRACE PLAN

PLOT AREA = 77.30 sqmt

	G.F.	F.F	TOTAL
CARPET AREA	51.14	-	51.14 sqmt
COVERED AREA	56.78	8.14	64.92 sqmt
BUILT UP AREA	62.66	12.32	74.98 sqmt

SINGHAL DREAM CITY
 (SAMAJWADI AVASIYA YOJNA)
 AT KHASRA NO. 187(P), 200(P), 201 & 202(P)
 MAUZA LADAMADA, JAIPUR ROAD AGRA

North
 SCALE - 1:500
 DATE - 1-Jul-16
 Subham Singhal
 M. R. Infrastrat Pvt.Ltd.

REFERENCE
 PROPOSED CONST
 OTHERS PROPERTY
 DRAINAGE/ SEWAGE
 Engineer's Sign
 Er. Daya Shanker Sharma
 Chartered Engineer, Chartered Structural Engineer
 Regd. Office: G-5 Kaveri Center, Sanjay Place, Agra - 202002

Modcon A GROUP OF ARCHITECTS
 ENGINEERS & VALUERS
 Corp. Office: 333, 3rd Floor, Miral Tower, Sanjay Place, Agra - 202002
 Regd. Office: G-5 Kaveri Center, Sanjay Place, Agra - 202002