



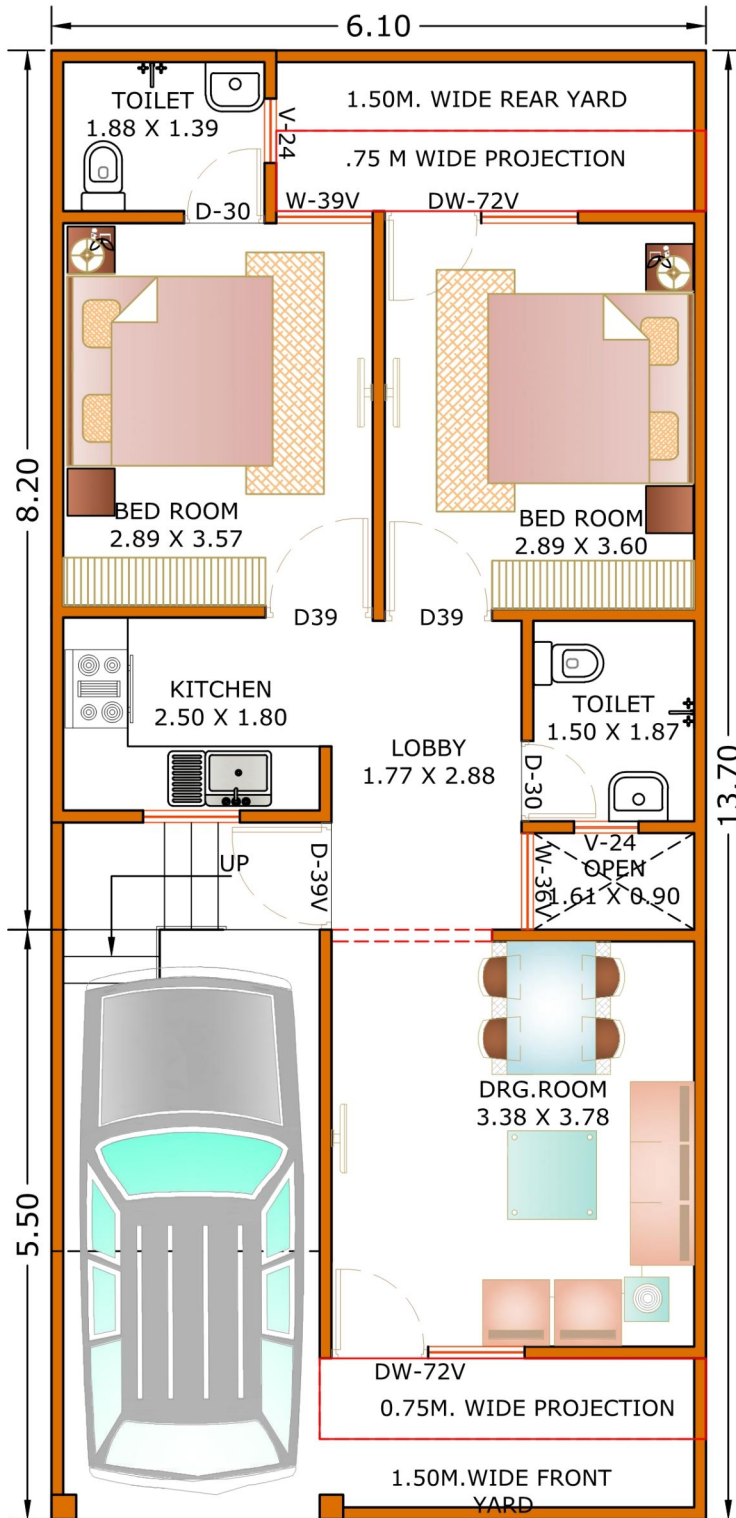

GROUND FLOOR PLAN

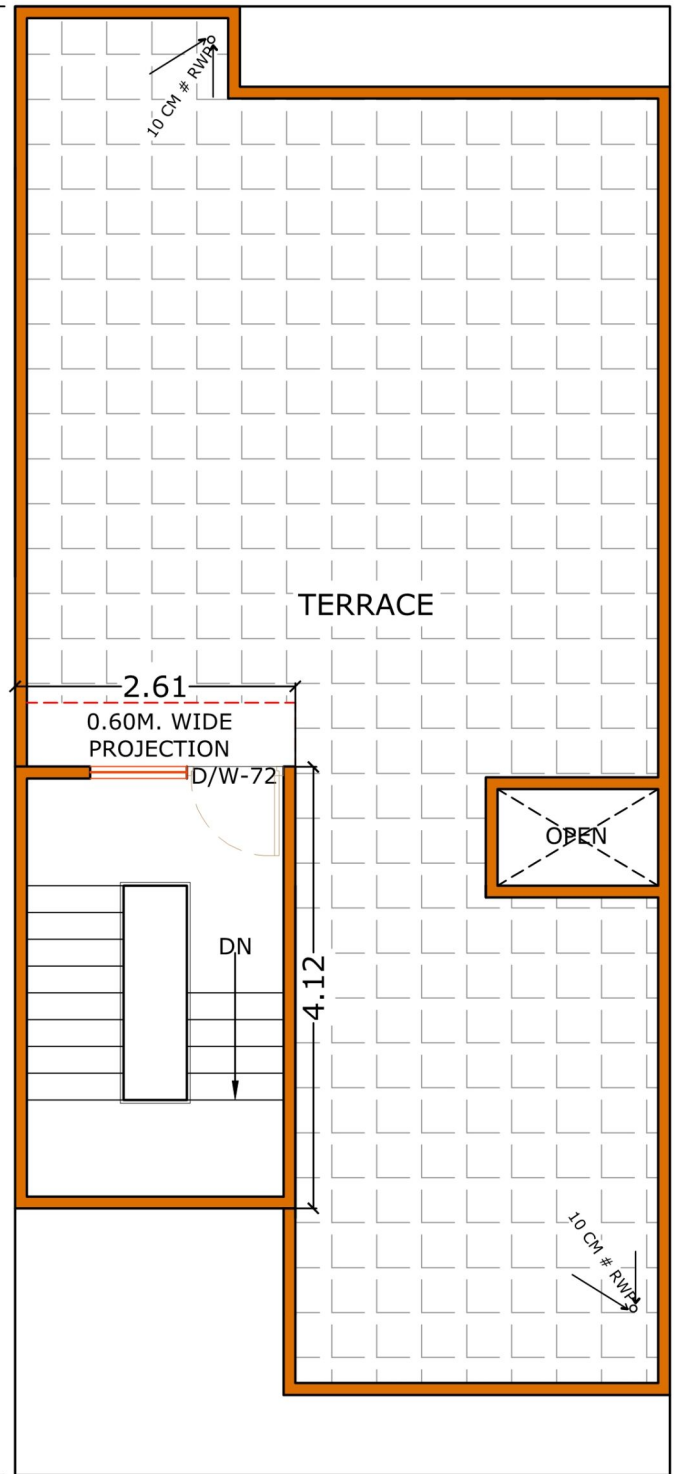

TERRACE PLAN

PLOT AREA = 83.57 sqmt

	G.F.	F.F	TOTAL
CARPET AREA	55.62	-	55.62 sqmt
COVERED AREA	61.99	8.14	70.13 sqmt
BUILT UP AREA	70.18	12.32	82.50 sqmt

SINGHAL DREAM CITY
(SAMAJWADI AVASIYA YOJNA)

AT KHASRA NO. 187(P), 200(P), 201 & 202(P)
MAUZA LADAMADA, JAIPUR ROAD AGRA

North

SCALE - 1:500

DATE - 1-Jul-16

Owner's Sign

Subham Singhal
M. R. Infrastruc Pvt.Ltd.

DIRECTOR

REFERENCE
PROPOSED CONST
OTHERS PROPERTY
DRAINAGE/ SEWAGE

Engineer's Sign

Er. Daya Shanker Sharma
Chartered Engineer, Chartered Structural Engineer
2012 Member, All India Institution of Engineers
F.I.E., NEW DELHI, INDIA



Modcon A GROUP OF ARCHITECTS
ENGINEERS & VALUERS
Corp. Office: 333, 3rd Floor, Miral Tower, Sanjay Place, Agra - 201002
Regd. Office: G-5 Kaveri Center, Sanjay Place, Agra - 201002