


# SINGHAL DREAM CITY

(SAMAJWADI AVASIYA YOJNA)

SHEET NO-2

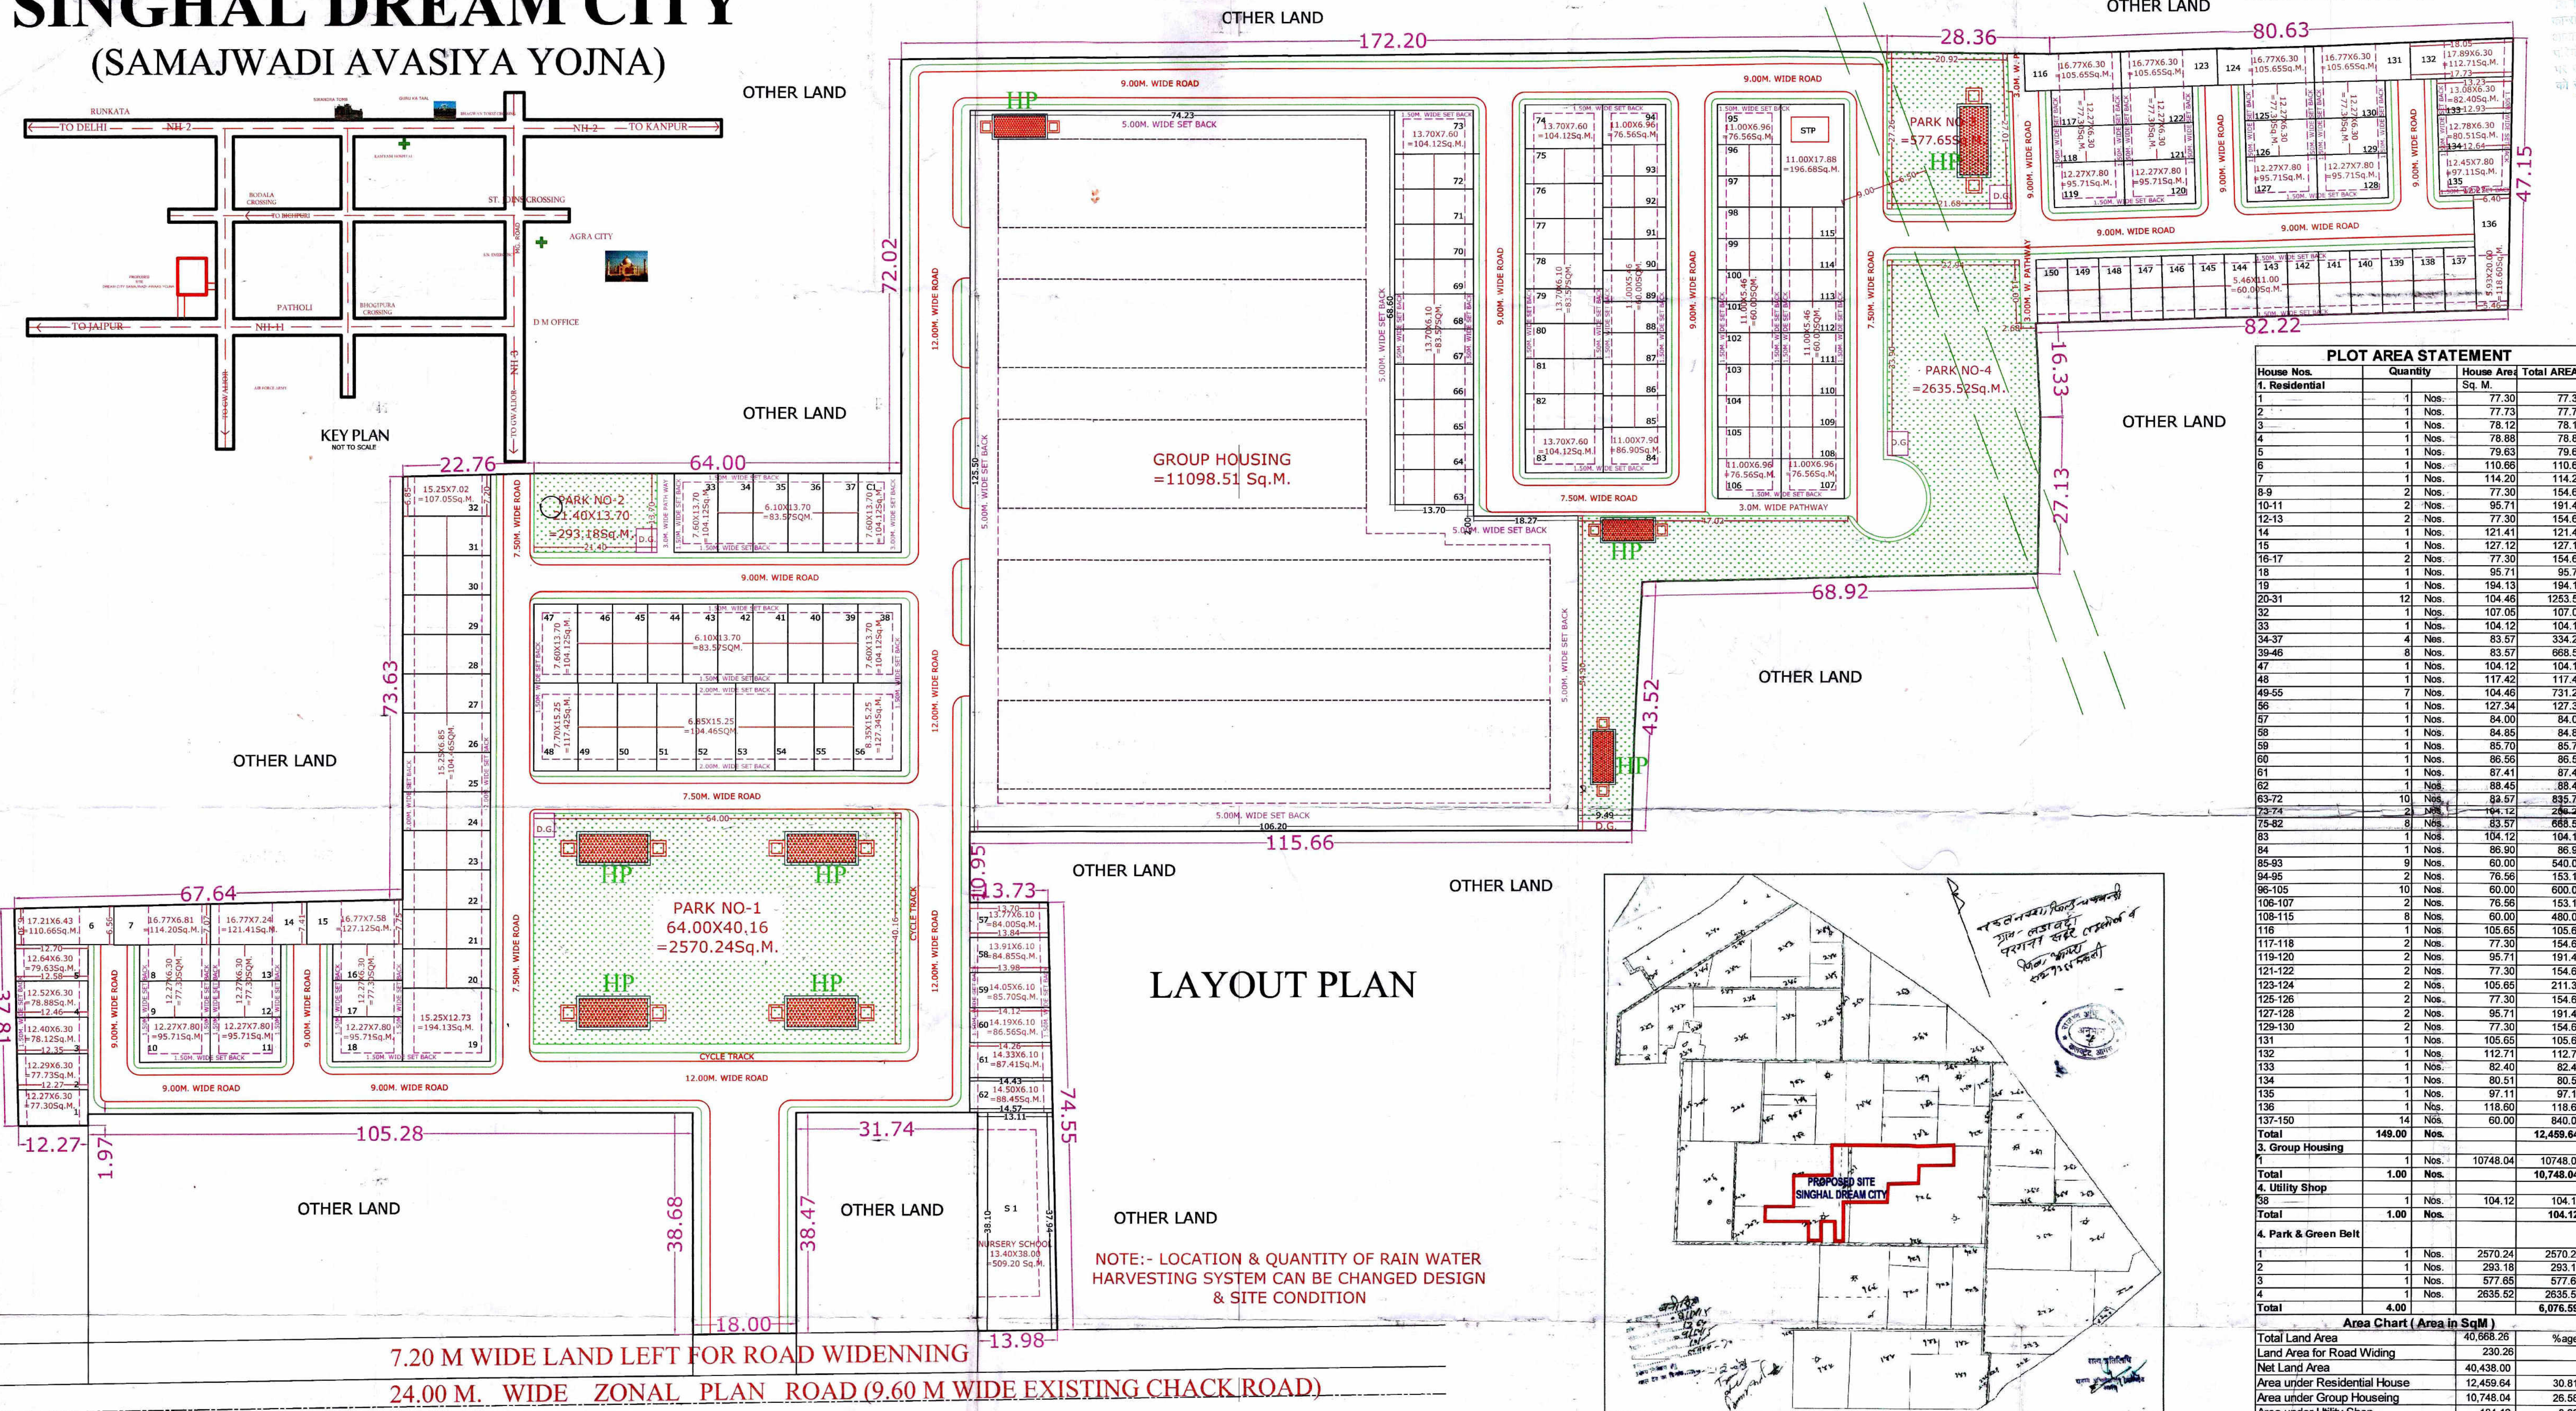

PROPOSED RESIDENTIAL LAYOUT PLAN OF SINGHAL DREAM CITY (SAMAJWADI AVASIYA YOJNA) SITUATED AT KHASRA No 187(P), 200(P), 201 & 202(P), AT MAUZA - LARAMADA, JAYPUR ROAD, AGRA.

North  
SCALE - 1:600  
DATE - 3-Aug-16  
Owner's Sign M.R. INFRAESTET PVT. LTD.  
SUBHAM SINGHAL DIRECTOR

REFERENCE  
PROPOSED CONST  
OTHERS PROPERTY  
DRAINAGE/ SEWAGE  
Engineer's Sign  
Er. Daya Shanker Sharma  
Chartered Engineer, Chartered Structure Engineer  
D.C.E.(Hons), BE (Hons), MBA(Finance) M-Tech (Structure),  
FIV, MIE(M-14623-4), MICE, MISE.

modconagra@gmail.com  
modcon.in  
Modcon A GROUP OF ARCHITECTS ENGINEERS & VALUERS  
Corp. Office: 303, 3rd Floor, Maruti Tower, Sanjay Place, Agra. +91-9837522511  
Regd. Office: G-5 Kaveri Center, Sanjay Place, Agra. +91-562-2522511