


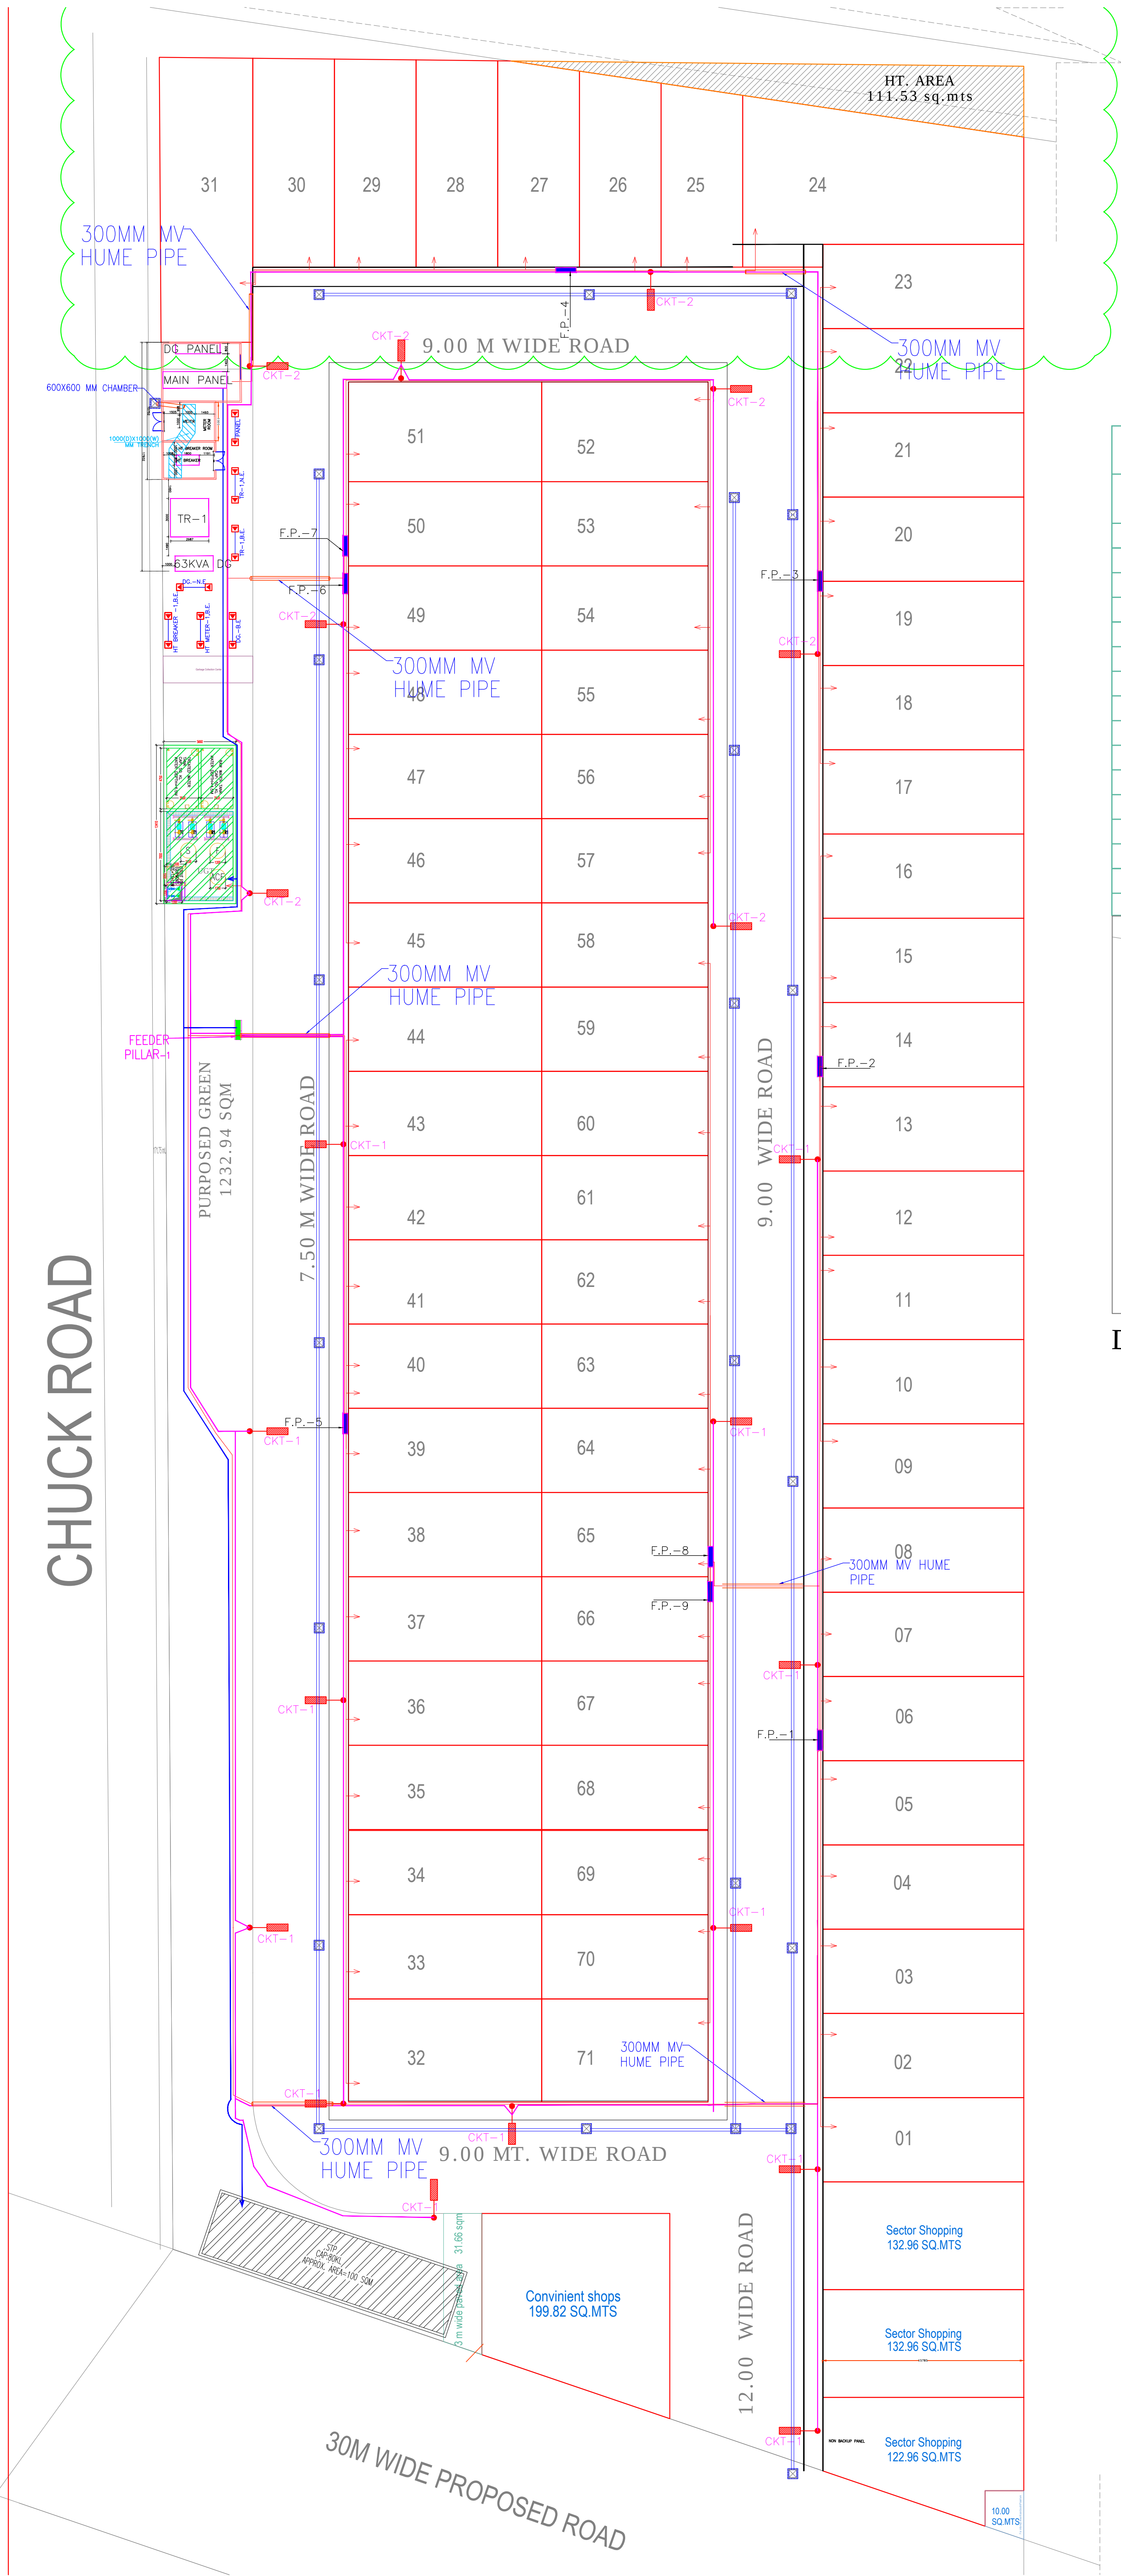

LEGEND	DESCRIPTION
	45W POLE LIGHT
	FEEDER PILLAR PANEL
	600X600MM CHAMBER
	EARTHING
	150MMØ LV HUME PIPE
	MV HUME PIPE
	CABLE ROUTE
	CABLE ROUTE (DG)
	CABLE ROUTE FOR EX.LIGHTING

PROJECT -
PROPOSED LAYOUT PLAN
KHASRA NO :- 349 & 353
VILLAGE:- BHOVAPUR, GHAZIABAD

OWNER -
M/S. EARTH WAVES DEVELOPERS PVT. LTD
ADD:-G1-GROUND FLOOR,SOUTH EXTENSION ,
PART -2,NEW DELHI-110049

DRAWING TITLE :-
ELECTRICAL CABLE LAYOUT PLAN

OWNER SIGN	ARCHITECT SIGN
-------------------	-----------------------

ARCHITECTS & PLANNERS :
SINGLA ARCHITECTS & ASSOCIATES
EROS MARKET PLACE, PLOT NO-02, SHOP - 87 1ST. FLOOR
SHAKTI KHAND - 2, INDIRAPURAM, GHAZIABAD (U.P.)
Mob: 9971998445
e-mail : gsingla32@gmail.com,

MEP Consultant:

WeDESIGN Associates
"Engineered to perfection"
Email - wesignassociates@gmail.com
Mob. - 9999288416, 9999288407, 9882244495

DEALT BY:- VIBHOR	CHECKED BY:- D.K	SCALE:- 1 : 250	DATE:- 18.08.2022	DRG. No:- EL-EXT-01
----------------------	---------------------	--------------------	----------------------	------------------------