


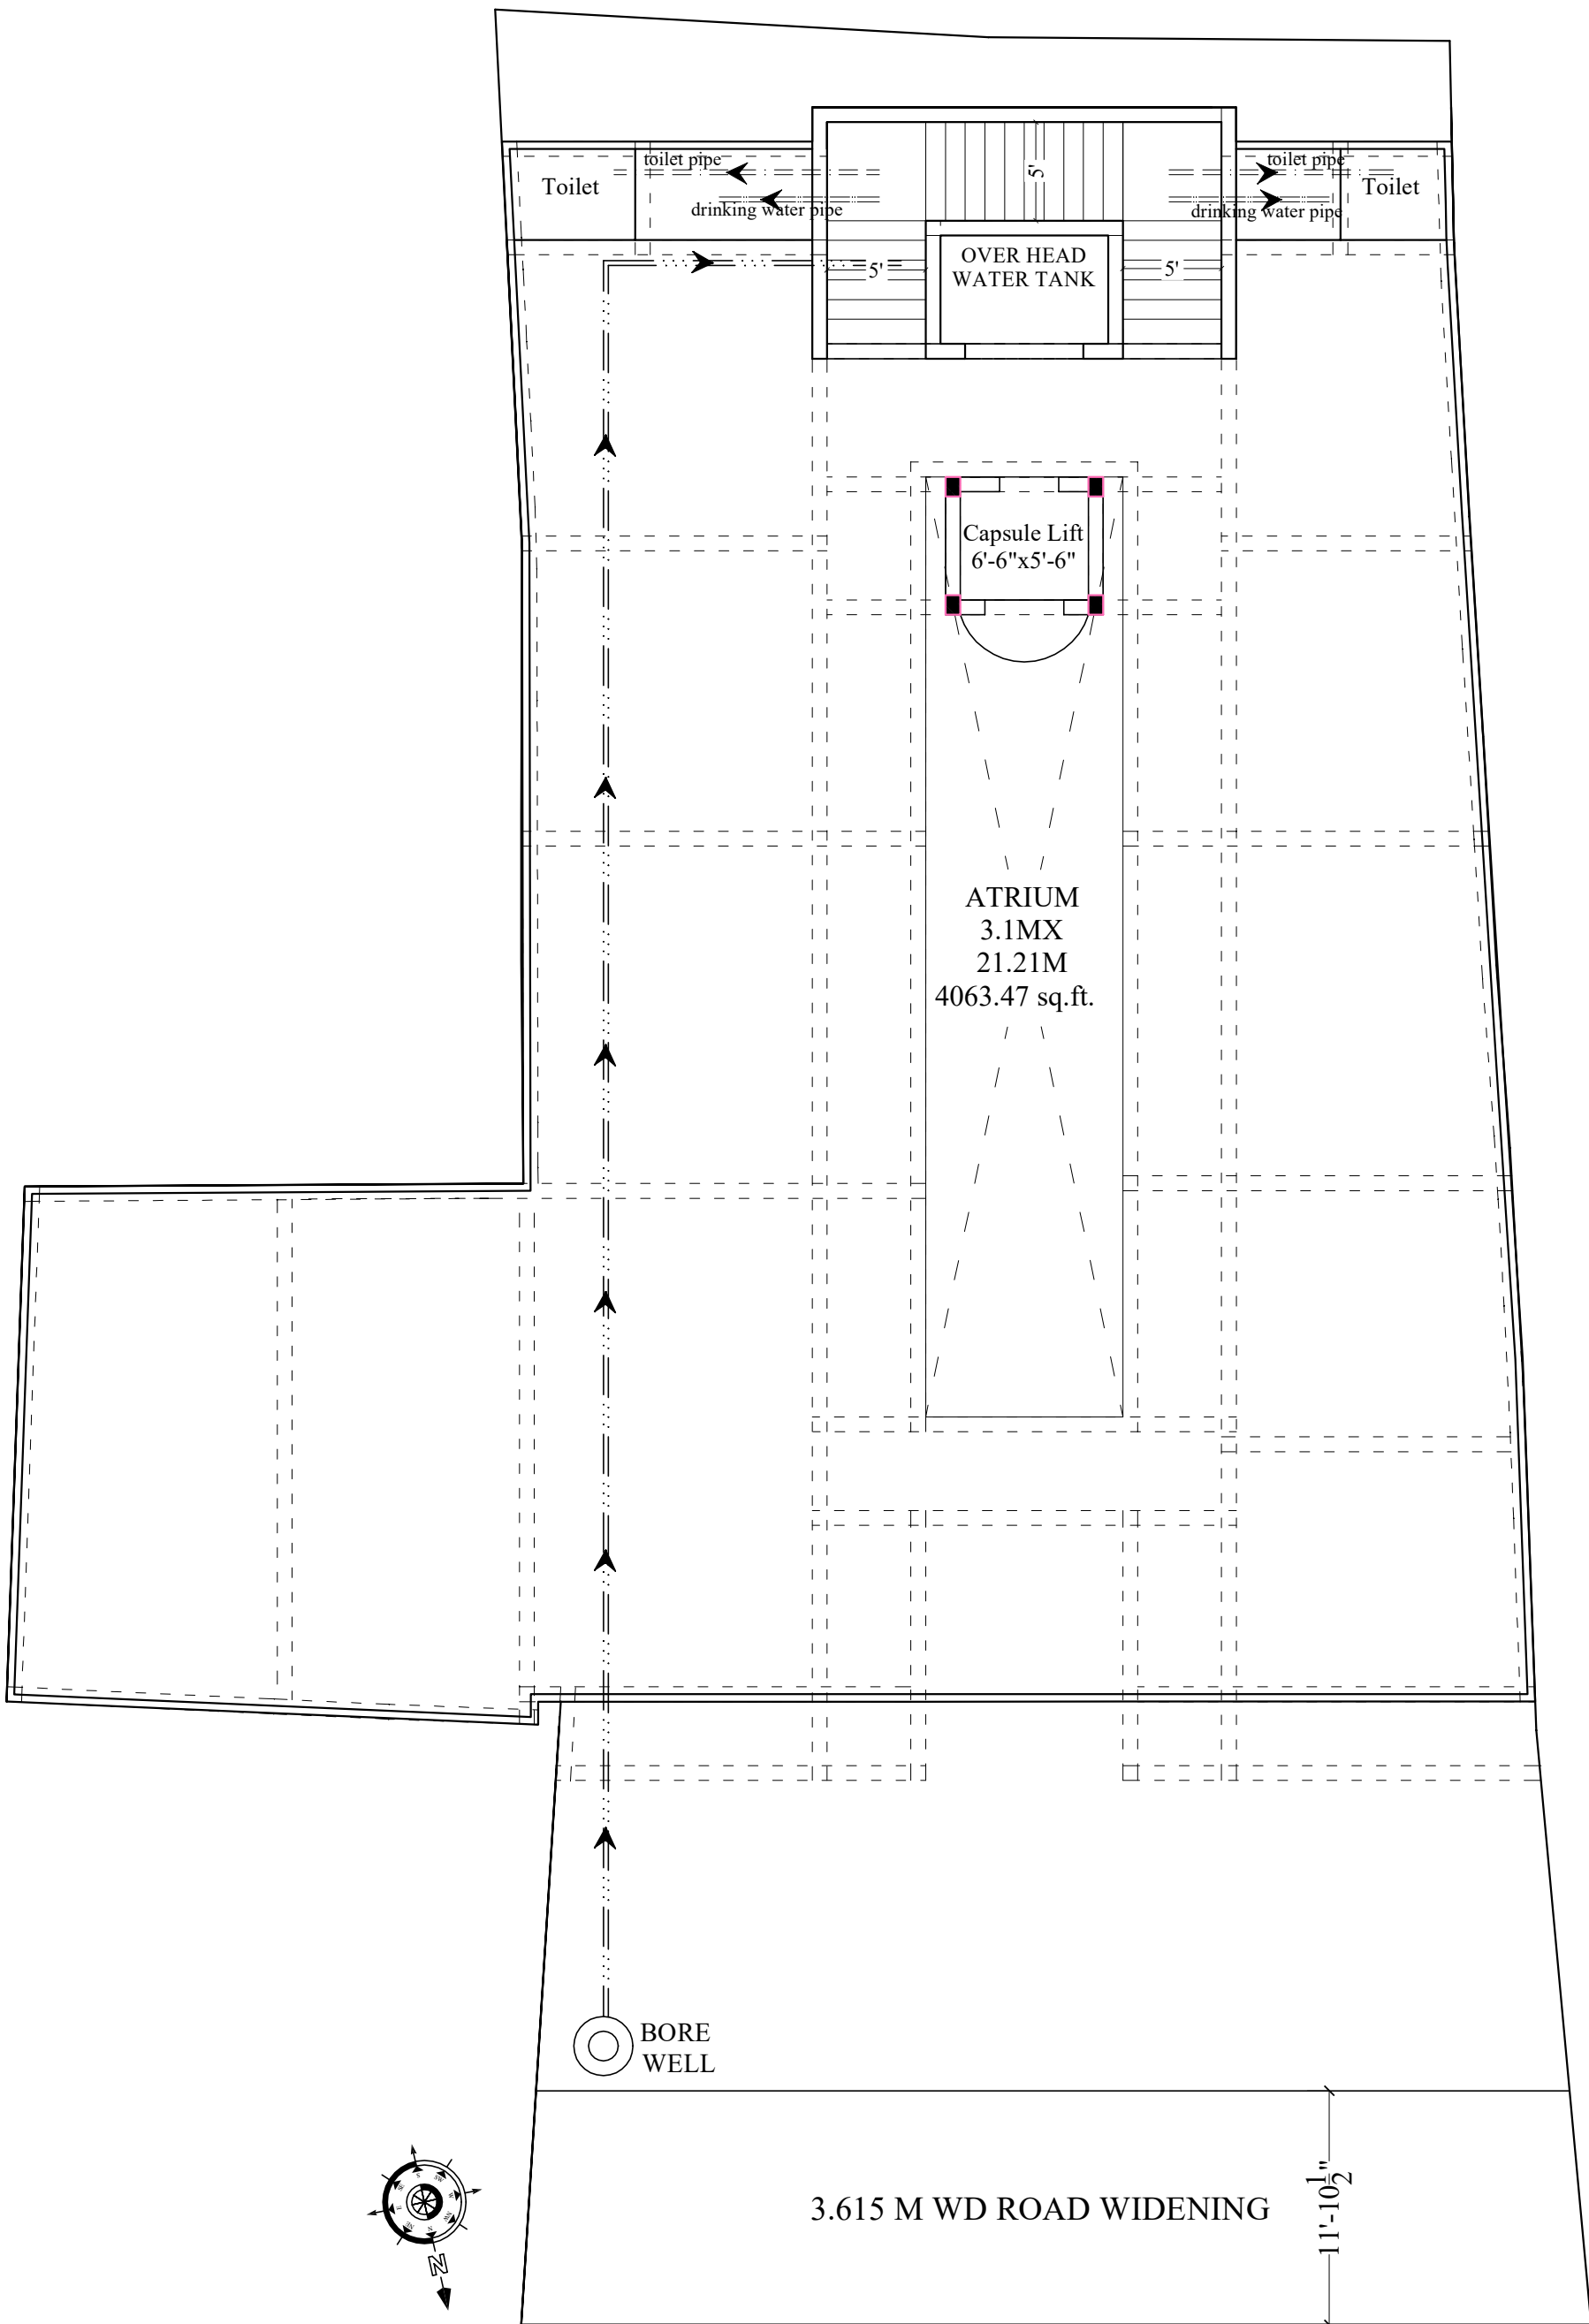

===== drinking water pipe 2 $\frac{1}{2}$ " dia
:::==::: Toilet pipe 3"dia

WATER SUPPLY PLAN