

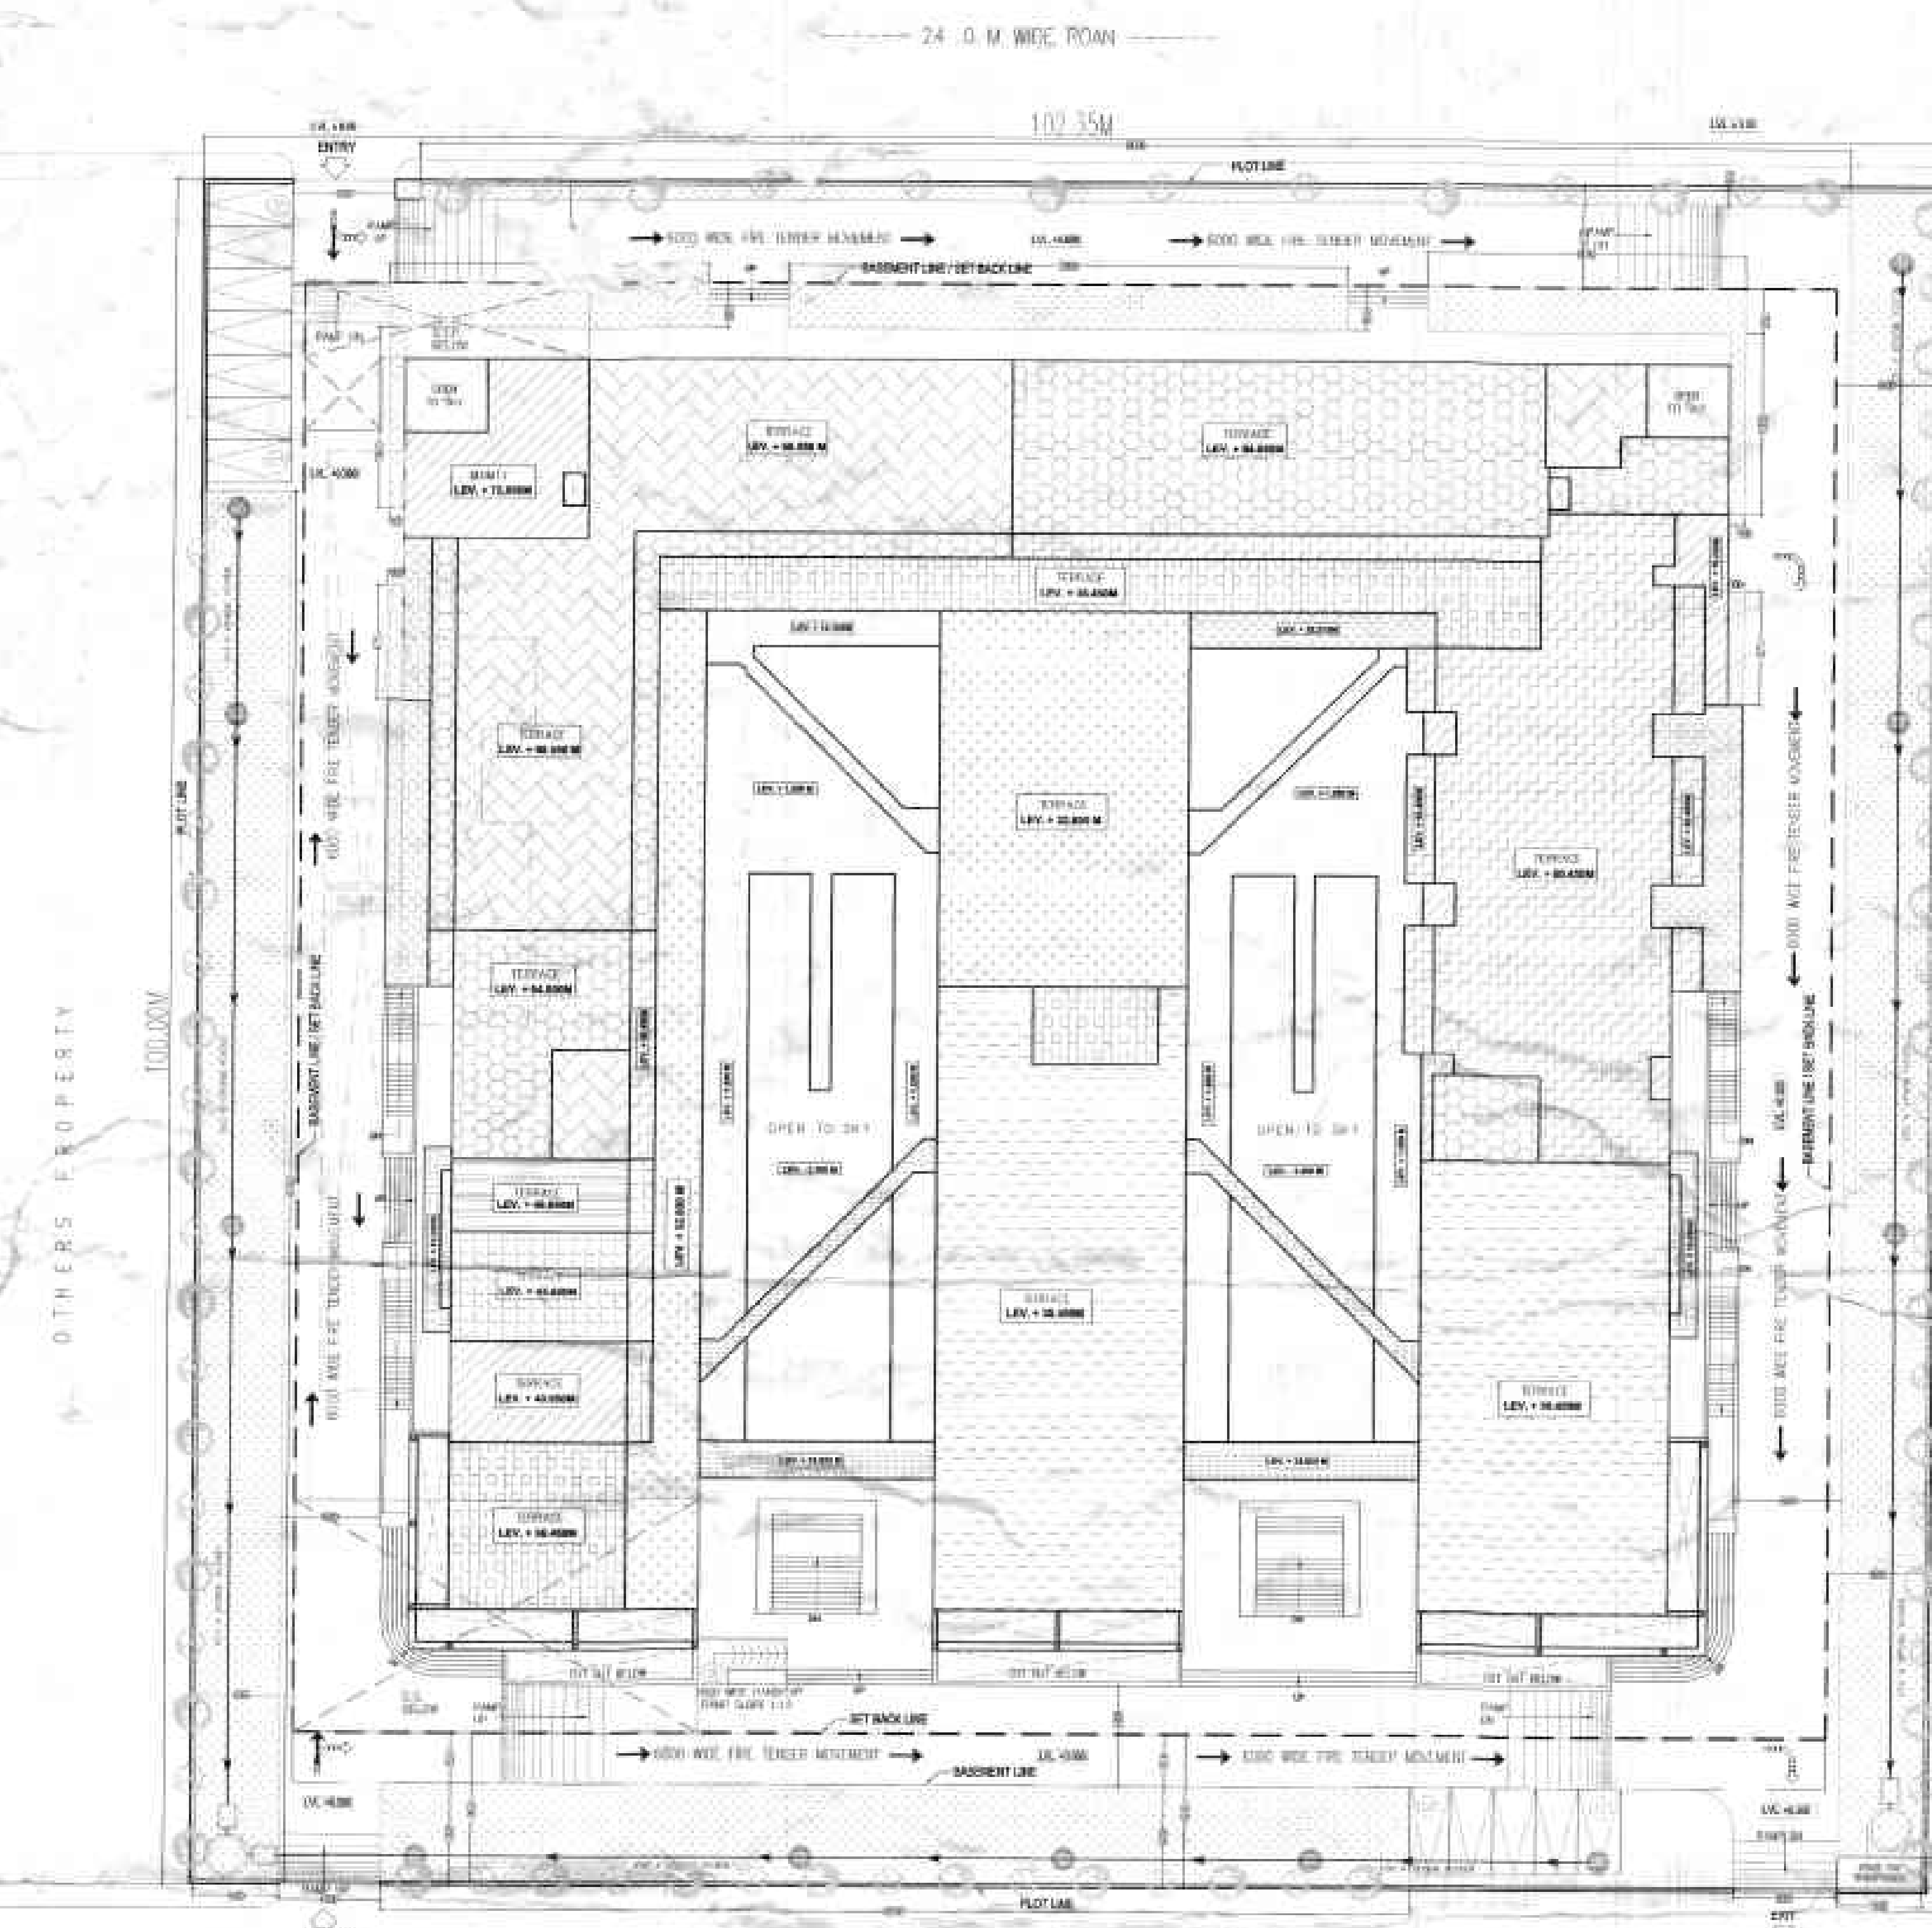
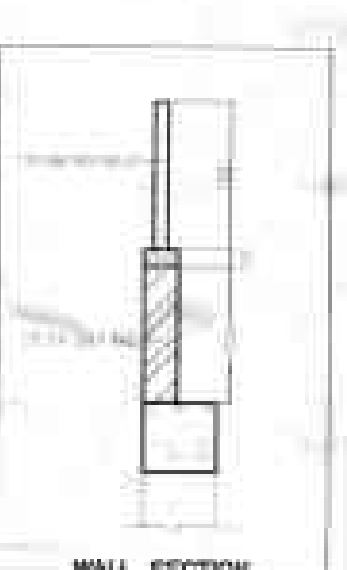
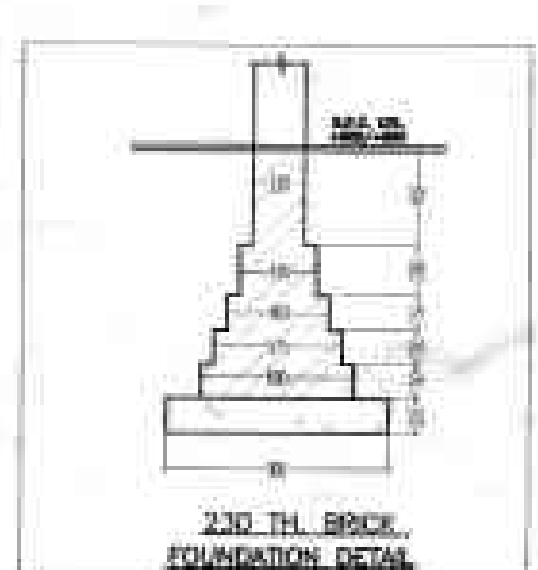


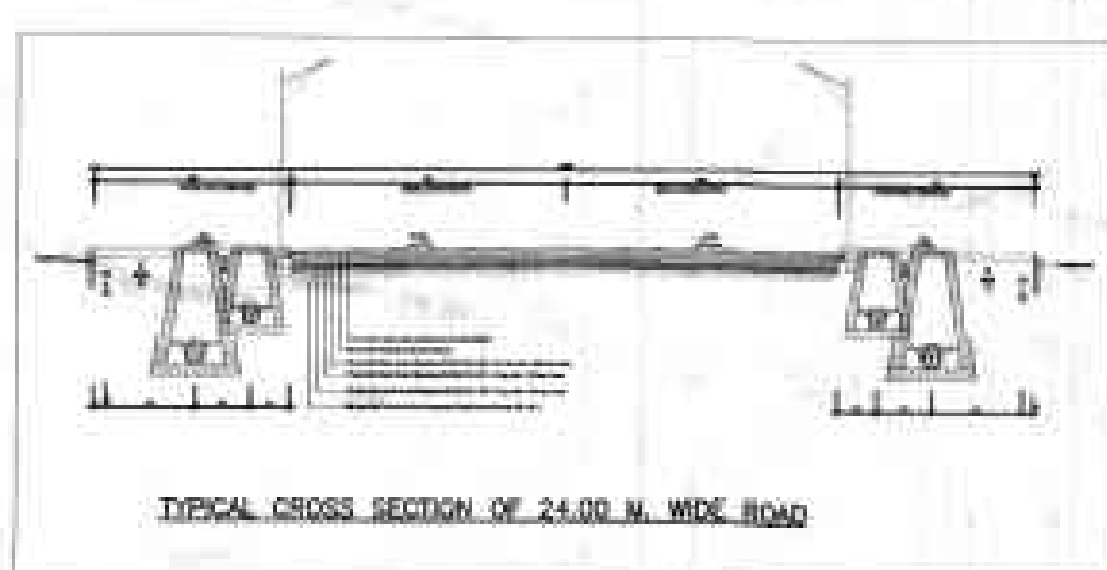

SITE PLAN

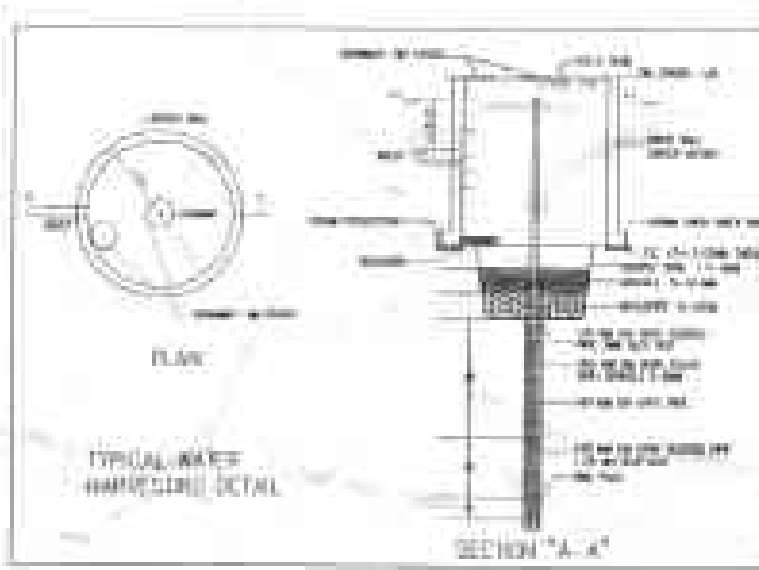

PARKING DETAIL :-

ECS REQUIRED :-

PARKING REQUIREMENT FOR COMMERCIAL AREA
1 EQ. CAR SPACE PER 50 SQ.M. OF BUILT-UP AREA

TOTAL PERMISSIBLE AREA ALL FLOOR = 40940.00 SQ.MT

PARKING REQUIRED = $\frac{40940.00 \times 1}{50} = 818.80$ ECS

ECS PROVIDED :-

MECHANICAL PARKING AT OPEN SURFACE = 12 CAR
MECHANICAL PARKING AT 1st. BASEMENT = 36 CAR
MECHANICAL PARKING AT 2nd. BASEMENT = 400 CAR
MECHANICAL PARKING AT 3rd. BASEMENT = 392 CAR

TOT. PARKING PROVIDED = 830 ECS

GREEN AREA DETAIL :-

GREEN AREA :-

GREEN AREA @ 25% OF OPEN AREA
OPEN AREA = PLOT AREA - GROUND COVERAGE
OPEN AREA = (10235 - 4084.589)
= 6150.411 SQ.M.


GREEN AREA REQUIRED 25% OF 6150.411 = 1537.6028 SQ.M.

GREEN AREA PROVIDED PLAN = 1540.831 SQ.M.

NO. OF TREES REQUIRED
@ 1 TREE PER 100 SQ. M. OF OPEN AREA
NO. OF TREES PROVIDED

NO. OF TREES PROVIDED 65 (EVER GREEN)

NO.	NAME	NO.
1	CASSIA FISTULA 5M C/C	37
2	DELONIX REGIA	36
TOTAL		73

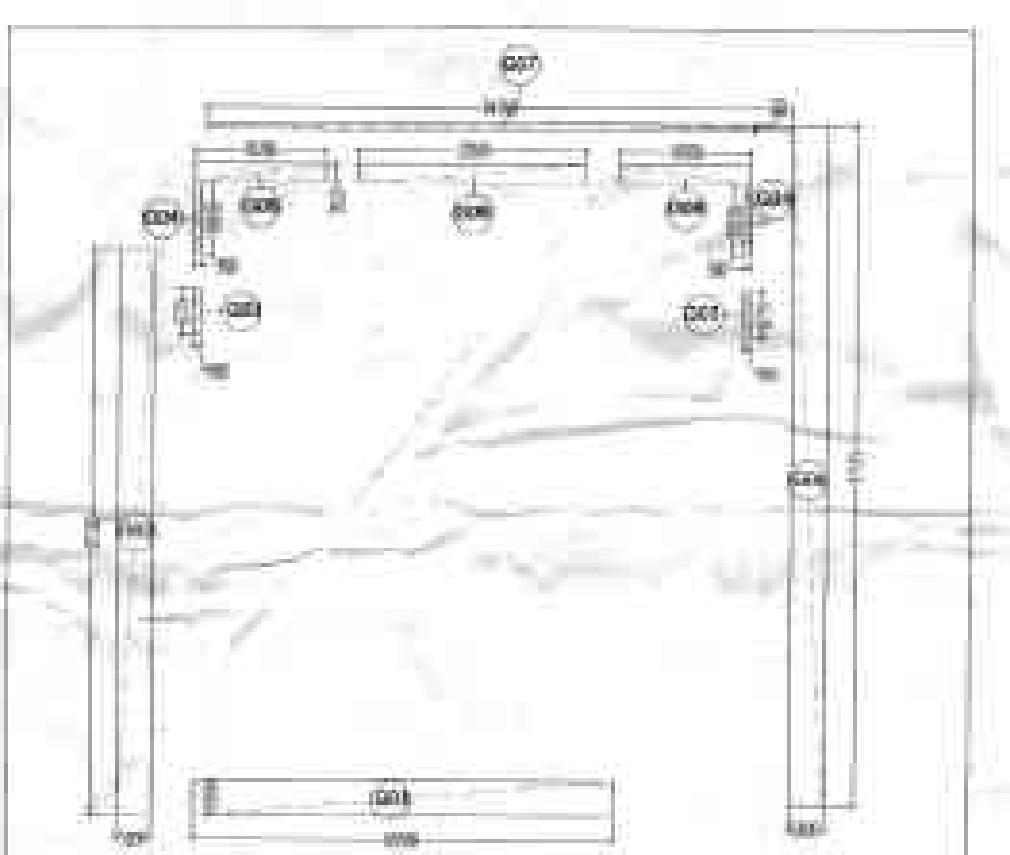

PROPOSED GREEN AREA CALCULATION						
