




LUCKNOW,

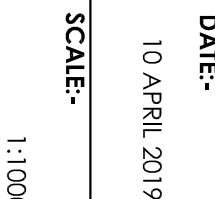


TRIPTE AWASTHI
Architect

Regd. Off.:
B-2/345, Vikas Khand, Gomti Nagar
Lucknow - 226010

इन्फो नॉट्स
Ventures

Regd. Off:
BB-274 SECTOR -B
AAVAS VIKAS COLONY
Rajajipuram, LUCKNOW

SYMBOL		 MH-119	
--------	---	---	---

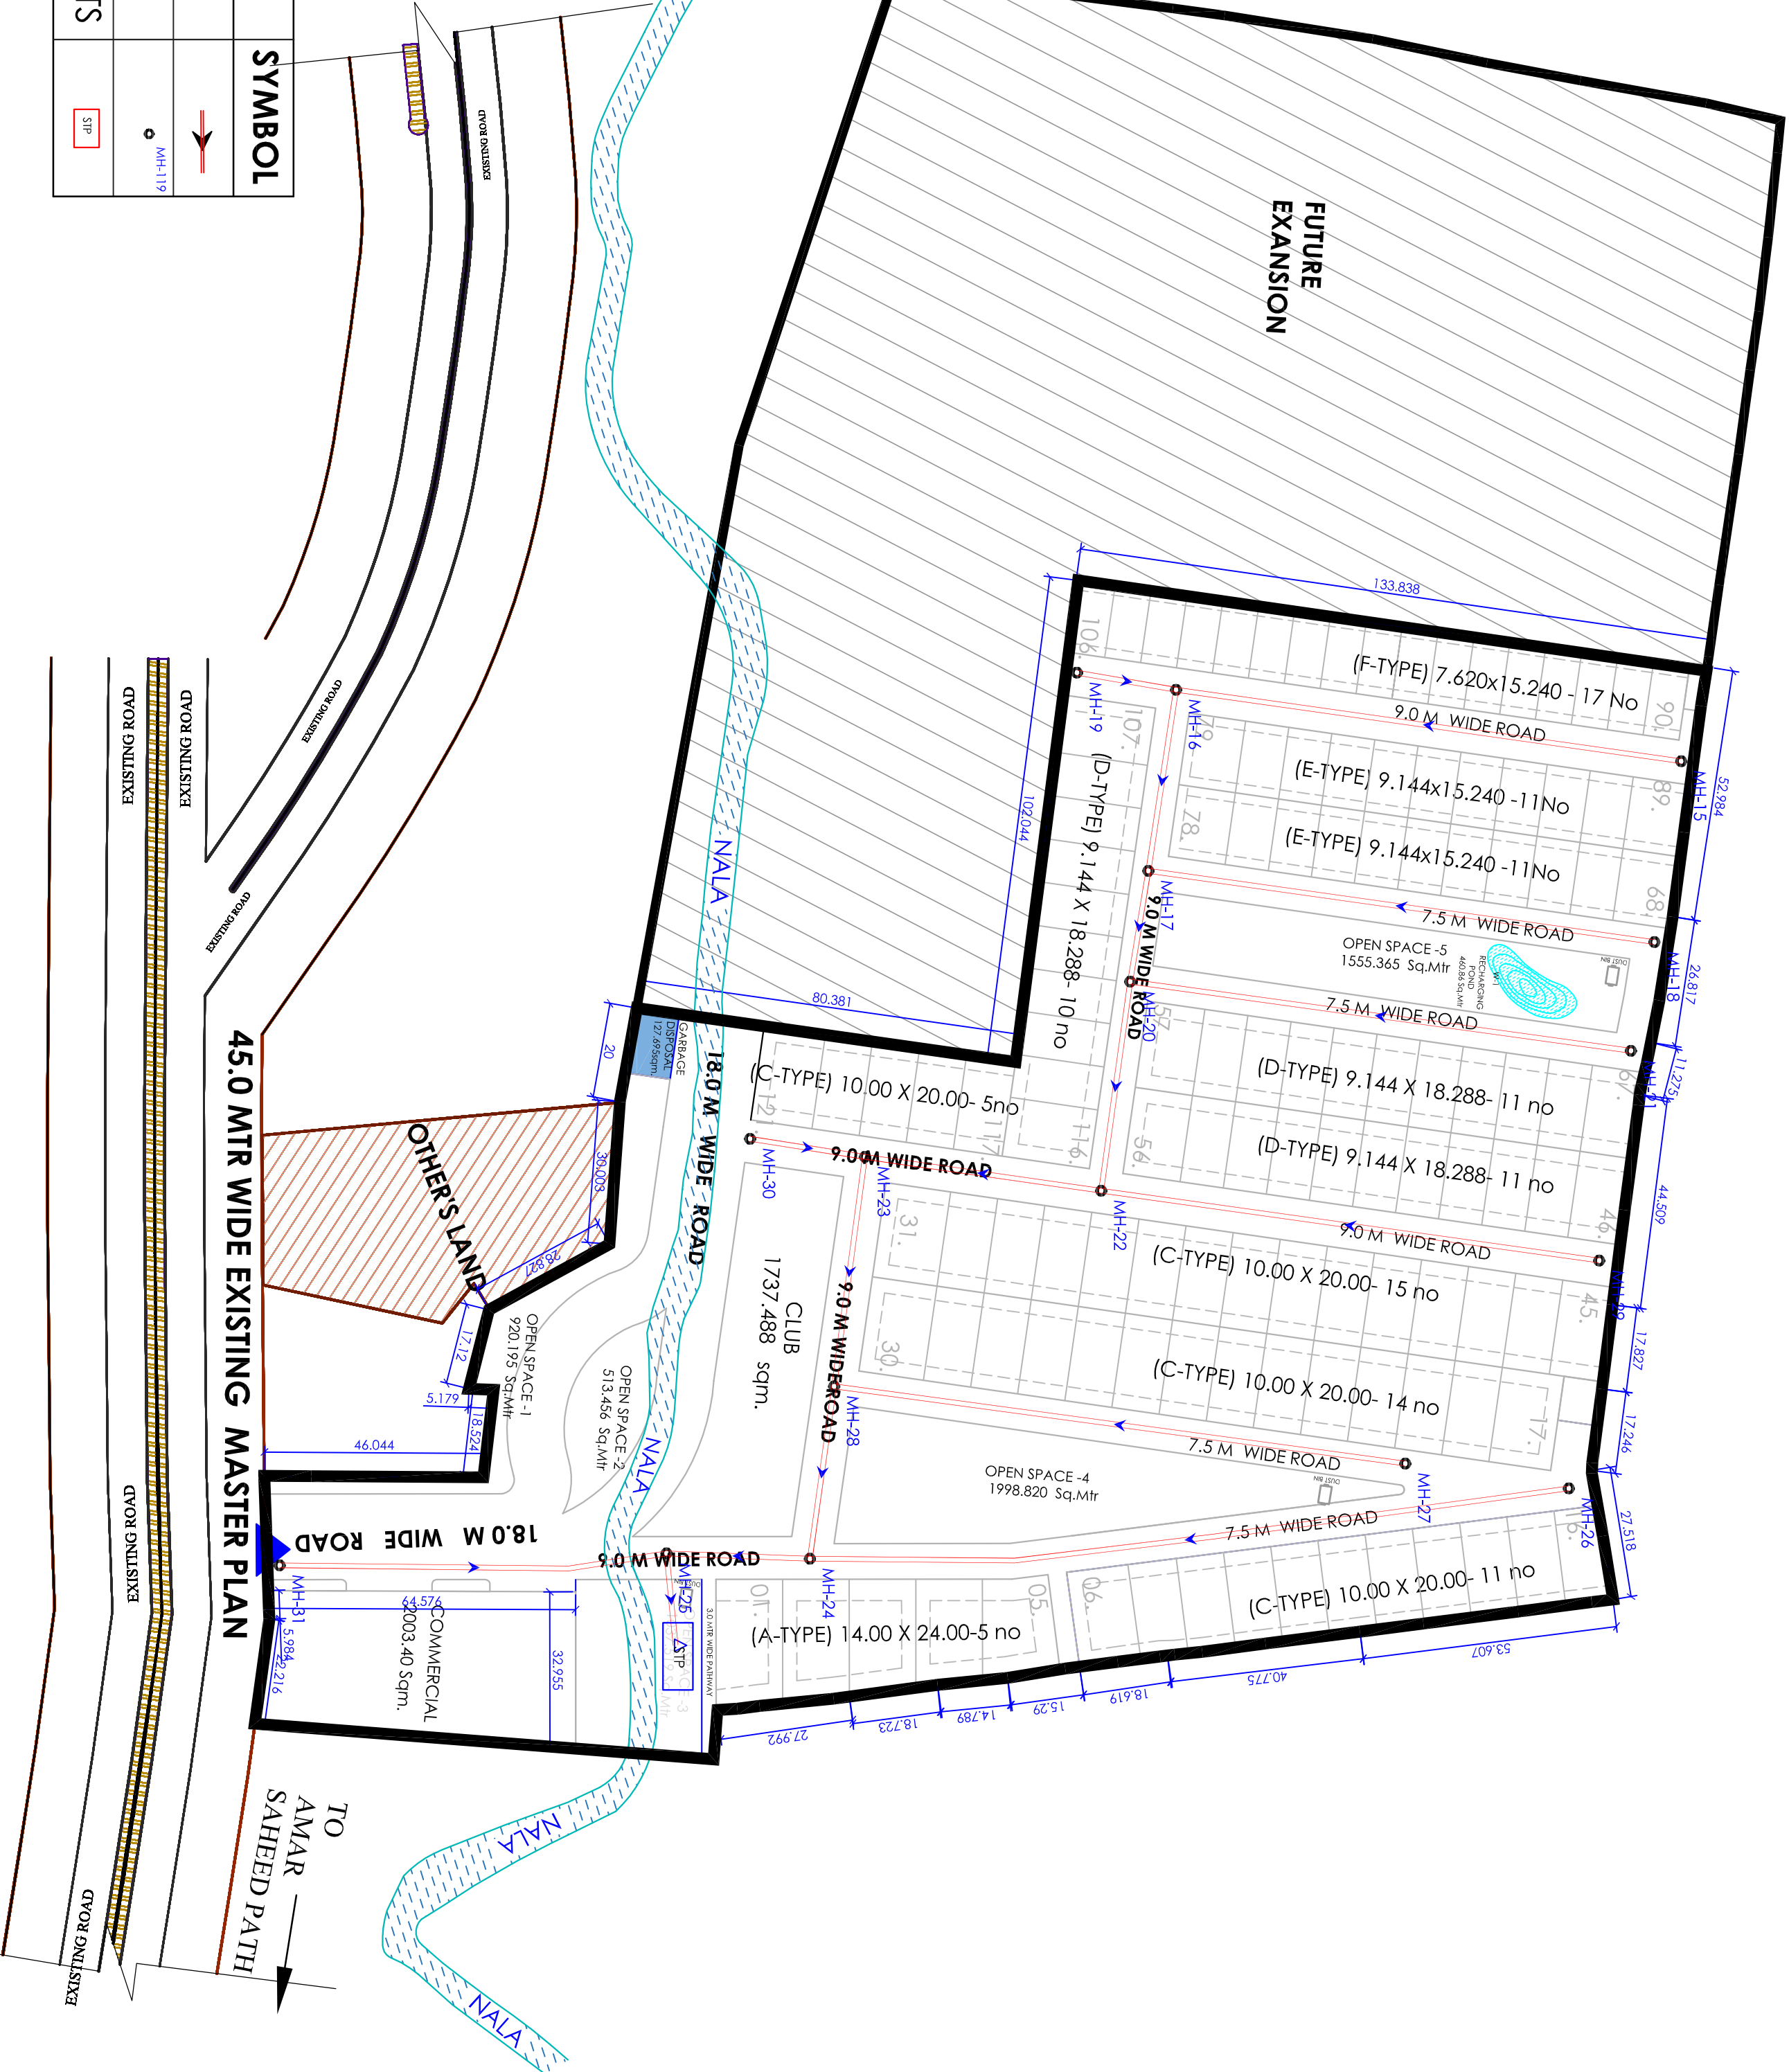

LAYOUT PLAN SHOWING SEWERAGE SYSTEM