


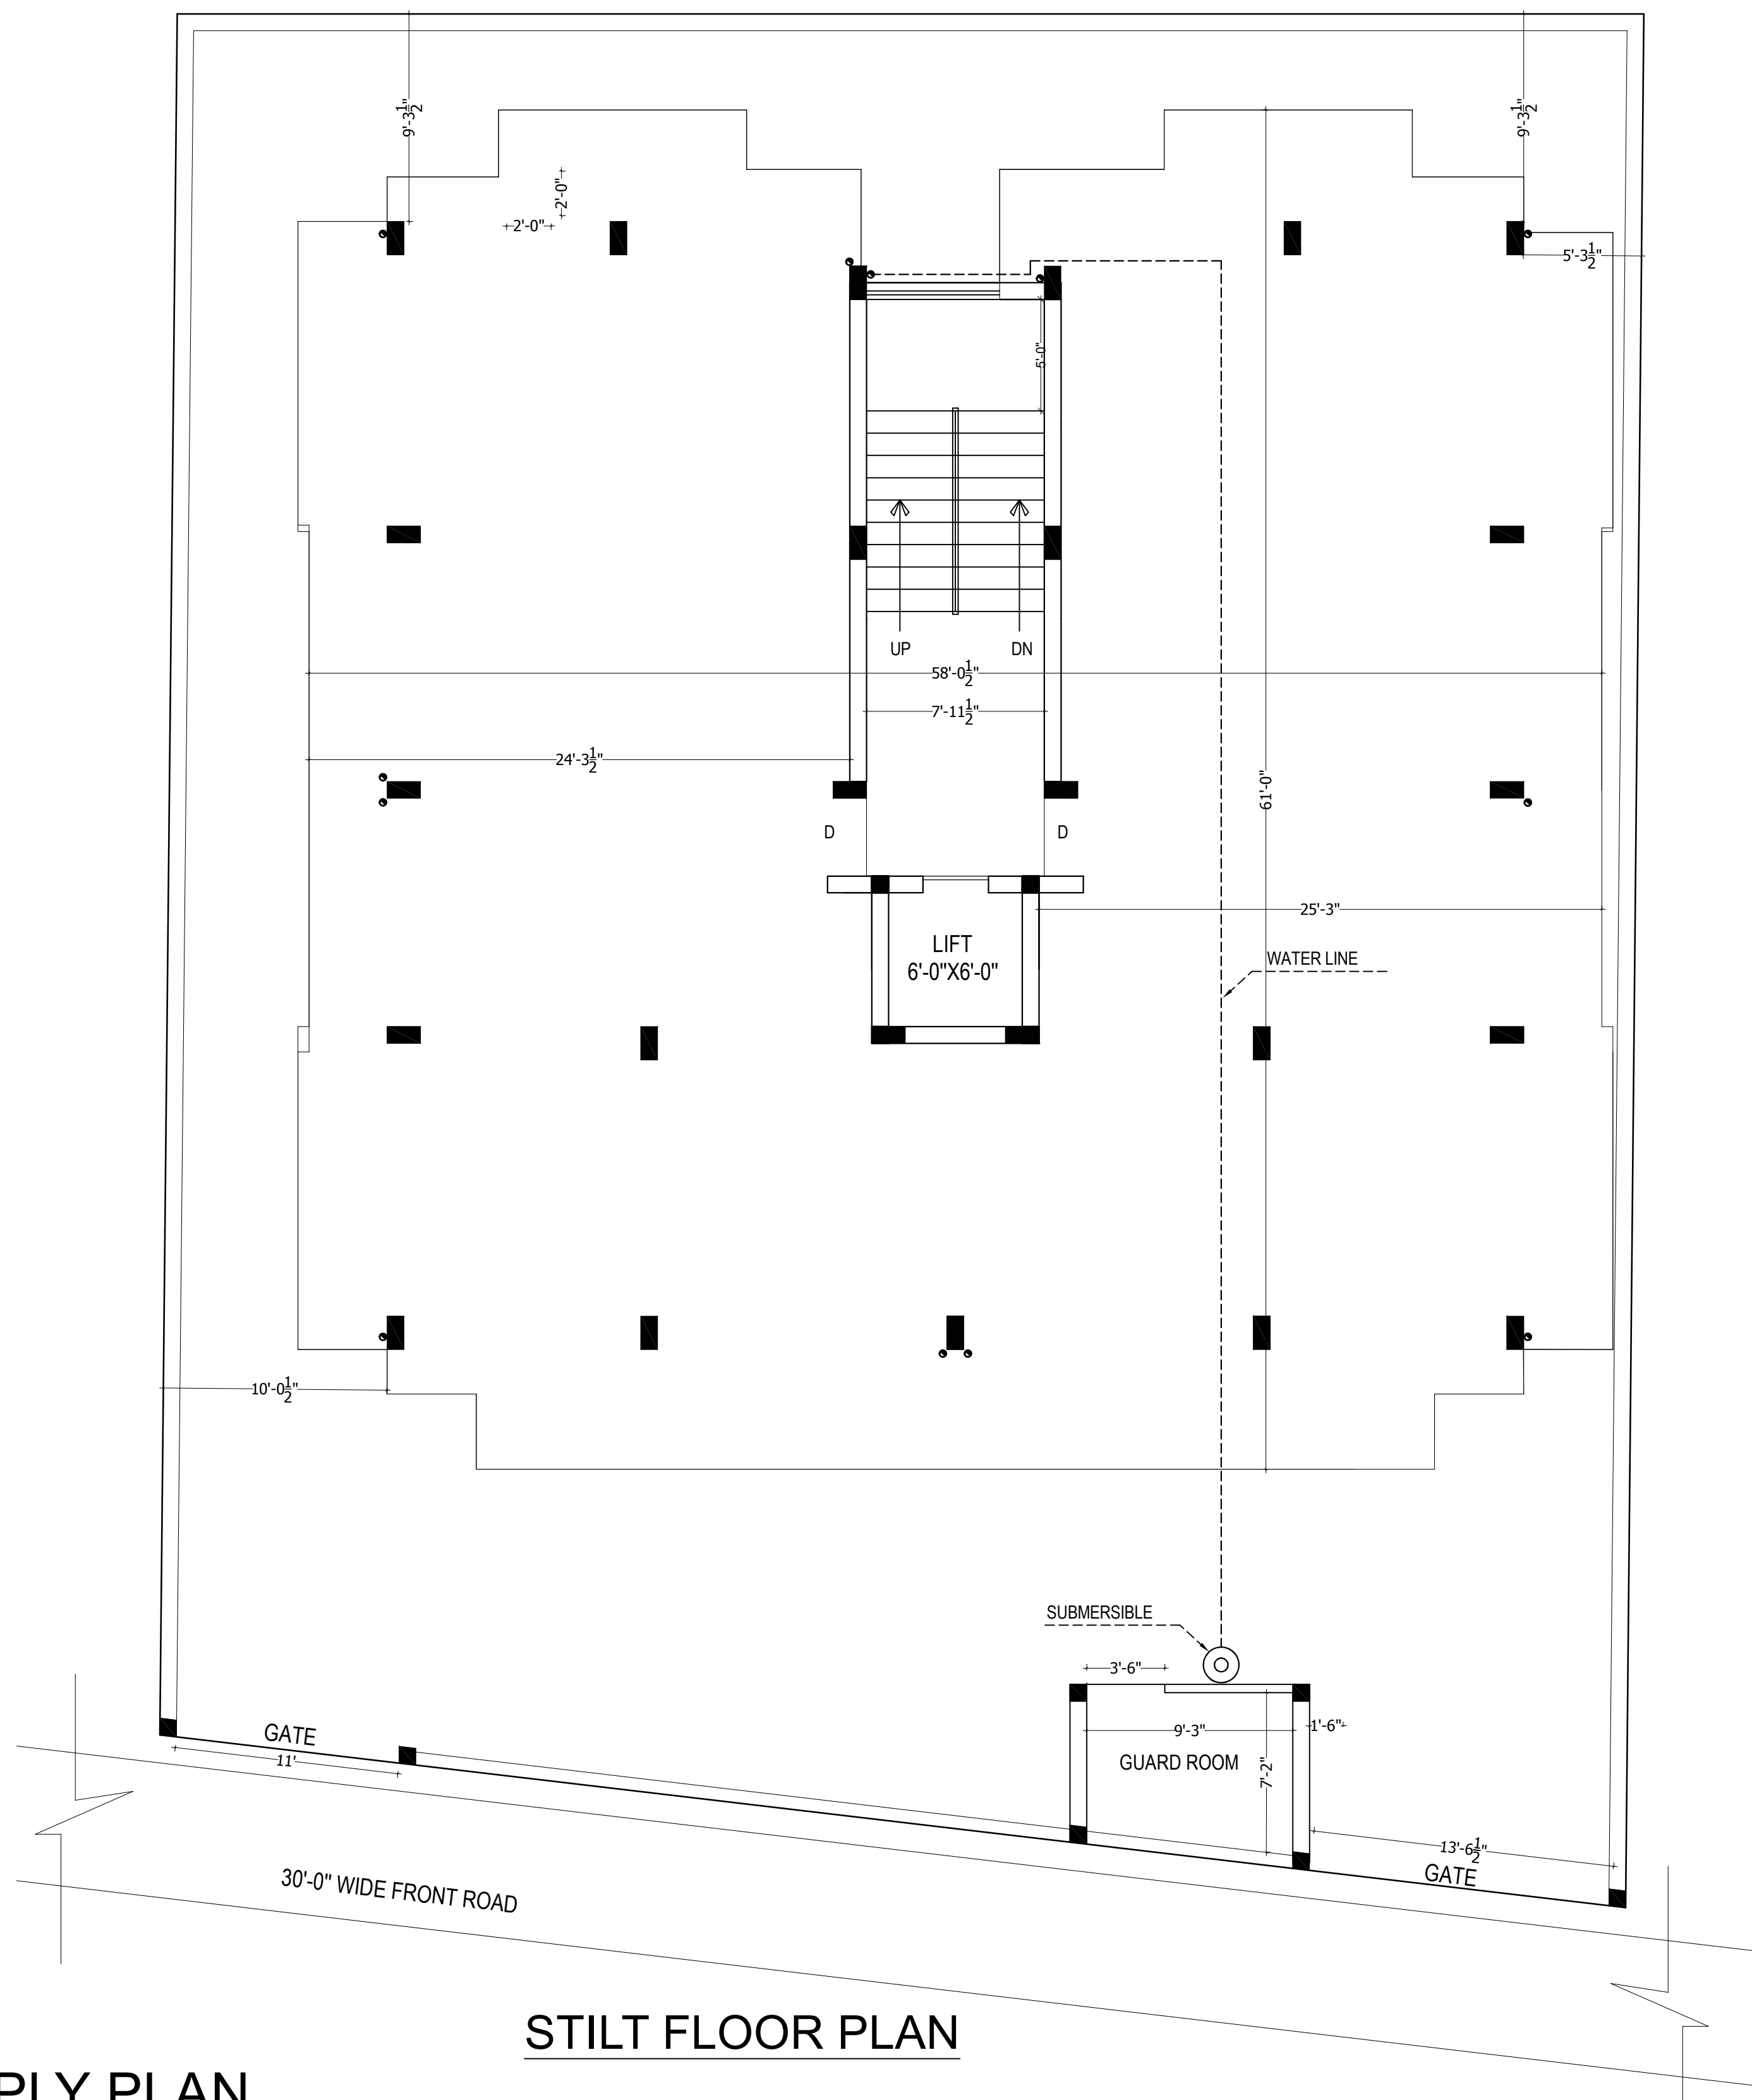

WATER SUPPLY PLAN

STILT FLOOR PLAN

PROPOSED RESIDENTIAL
BUILDING PLAN
PLOT NO. 117, SITUATED
AT ARUNA NAGAR , ETAH.

TOTAL LAND AREA = 5342.01

AREA CHART:-

FLAT NO.- 1 = 722.61 SQ.FT.
FLAT NO.- 2 = 735.36 SQ.FT.

FLAT NO.- 3 = 820.00 SQ.FT.
FLAT NO.- 4 = 820.00 SQ.FT.

REFERENCE

WATER LINE

SUBMERSIBLEOWNER :- M/S GANGA VIDHA
PROPERTY HAVE PVT. LTD.

NORTH POINT


New Light Architect

Architectural Plannig Interior Design
Structural Drawing, Perspective Views, EstimateShop :- No.-41 F.F. Parsvnath Panahvati
Plaza Tajnagri ph.-2, Agra.282001.
Phone:- 7351333340 (M).

email -luypal13@yahoo.com

WATER SUPPLY PLAN

FIRST FLOOR PLAN

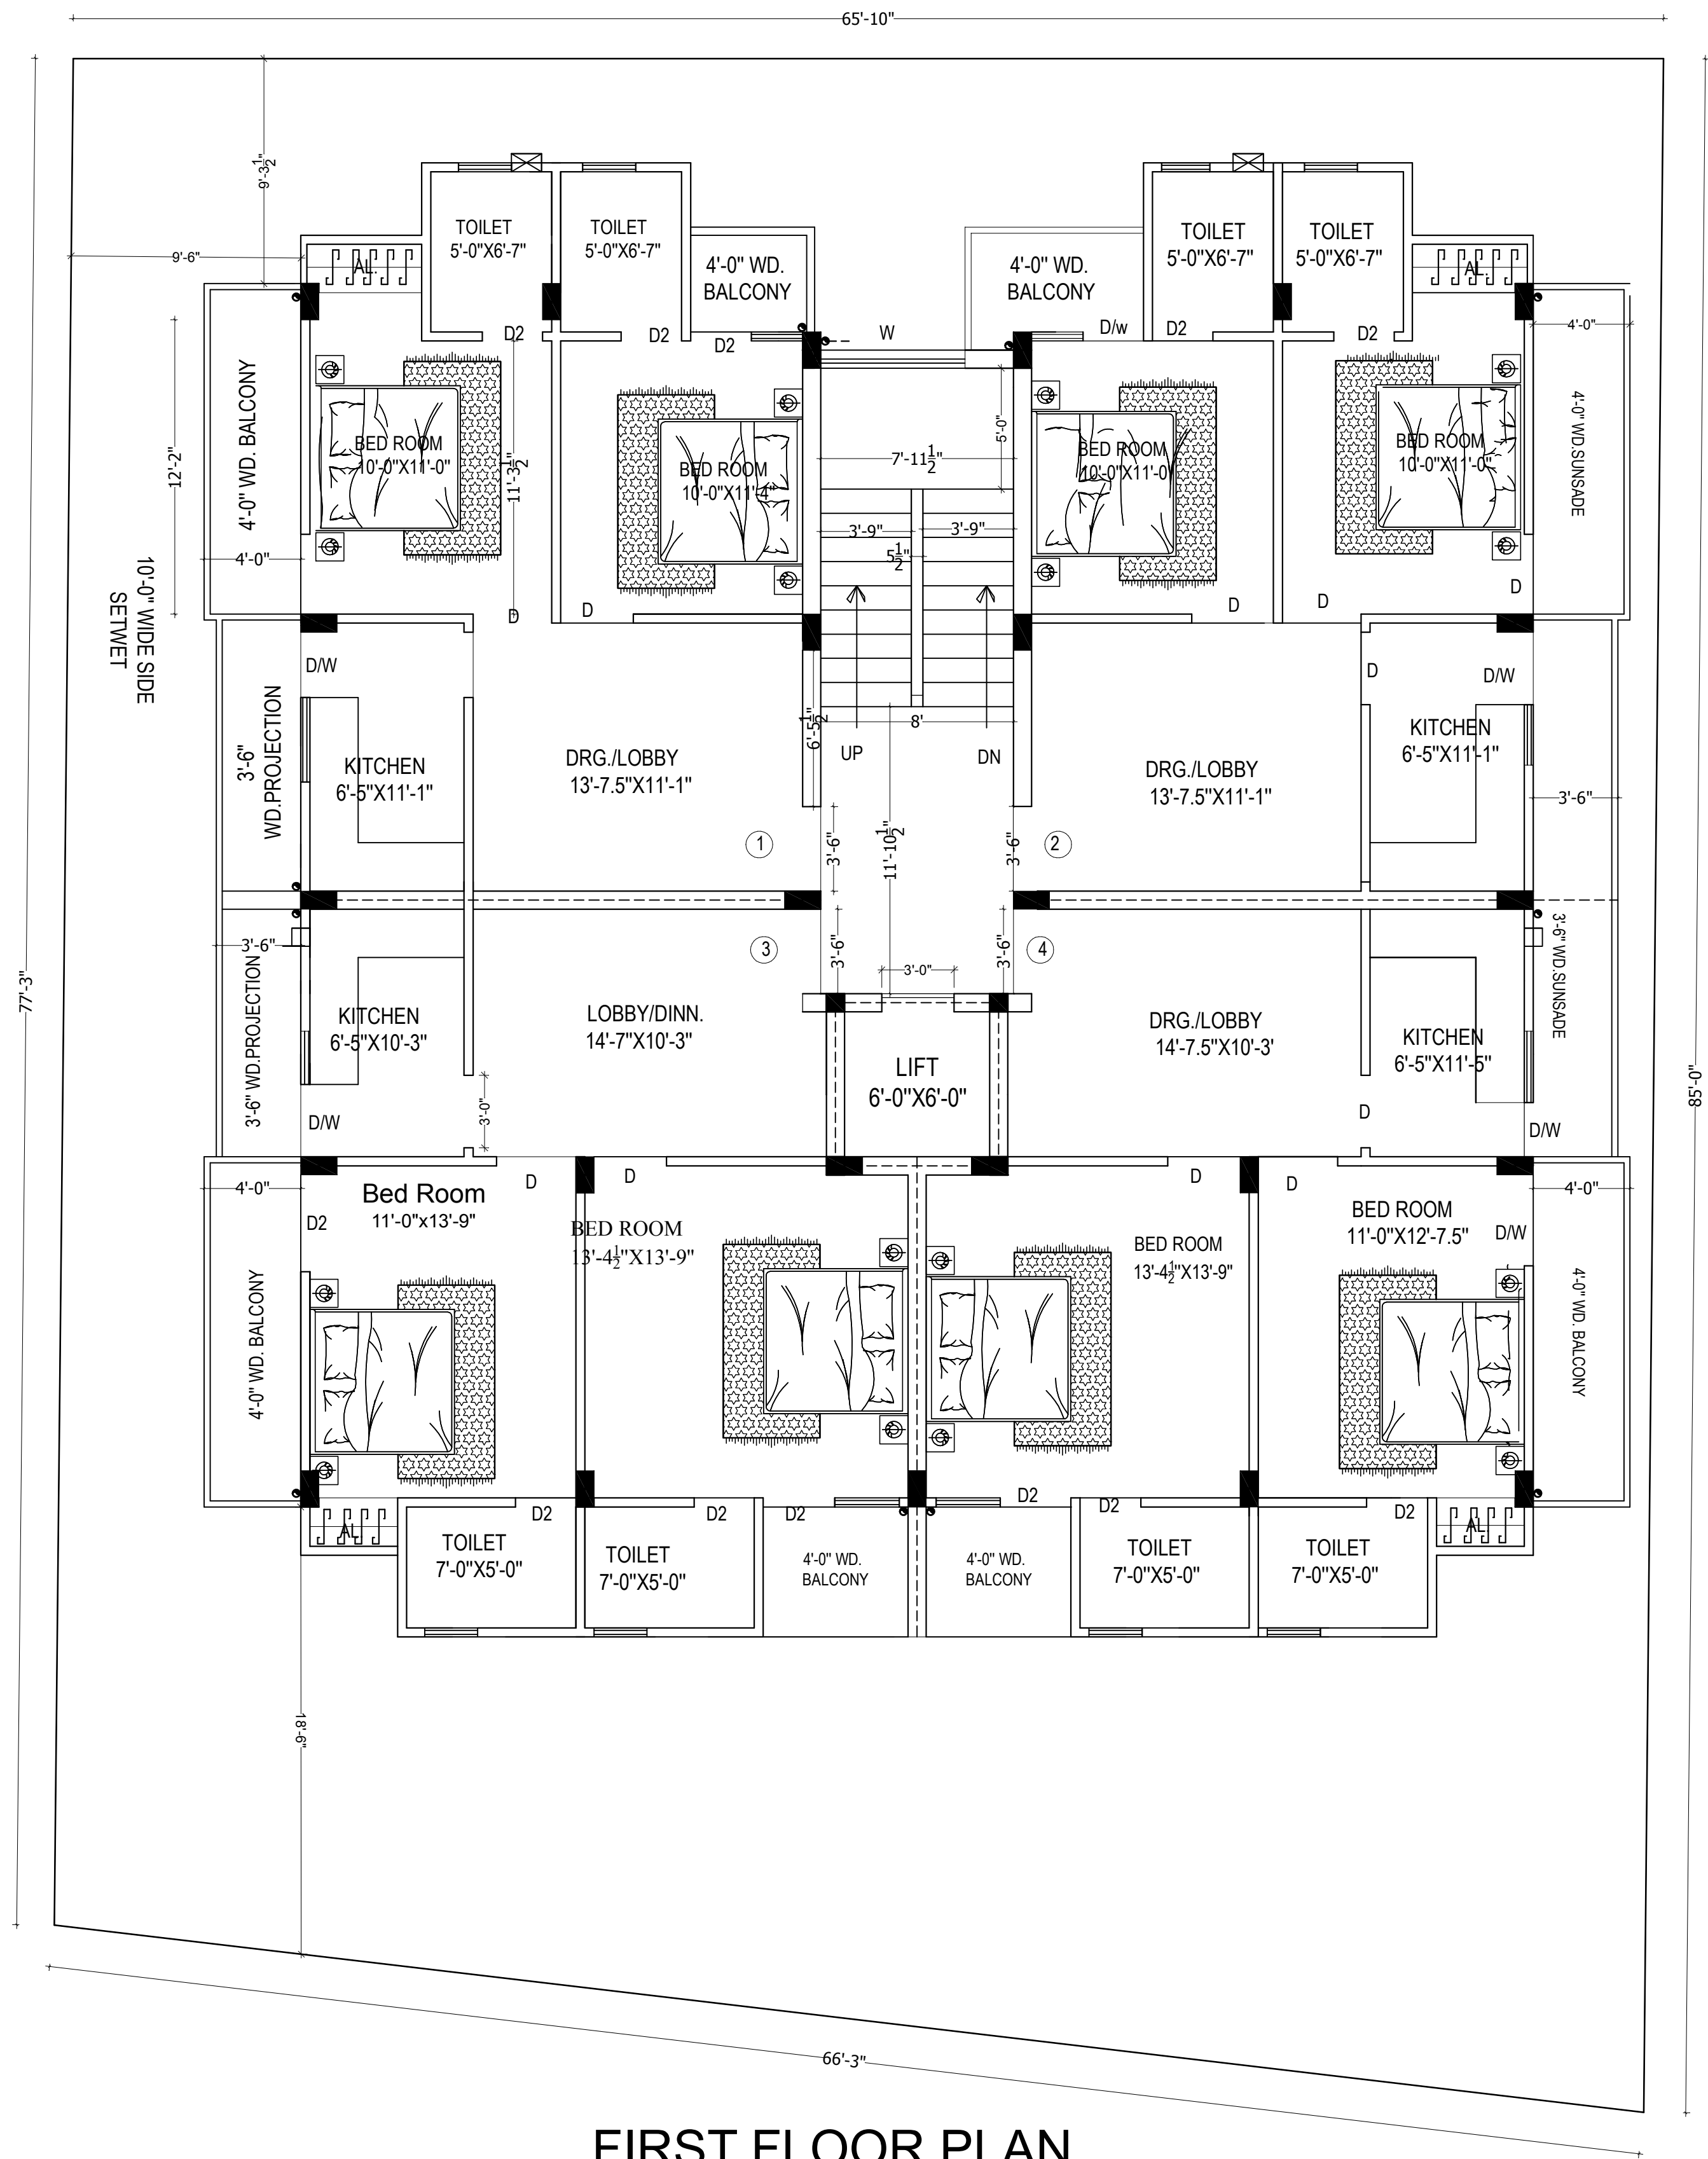

PROPOSED RESIDENTIAL
BUILDING PLAN
PLOT NO. 117, SITUATED
AT ARUNA NAGAR , ETAH.

TOTAL LAND AREA = 5342.01

AREA CHART :-

FLAT NO.- 1 = 722.61 SQ.FT.

FLAT NO.- 2 = 735.36 SQ.FT.

FLAT NO.- 3 = 820.00 SQ.FT.


FLAT NO.- 4 = 820.00 SQ.FT.

REFERENCE

- WATER LINE
- ⊕--- SUBMERSIBLE

OWNER :- M/S GANGA VIDHA
PROPERTY HAVE PVT. LTD.

NORTH POINT

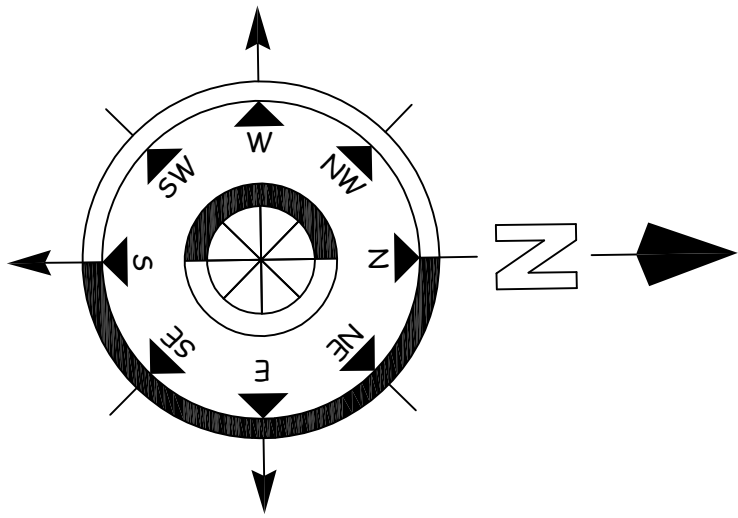


New Light Architect

Architectural, Plannig Interior Design
Structural Drawing, Perspective Views, Estimate

Shop :- No.-41 F.F. Parsvnath Panchvati
Plaza Tajnagri ph.-2, Agra.282001.
Phone:- 7351333340 (M).

email -luvpal13@yahoo.com

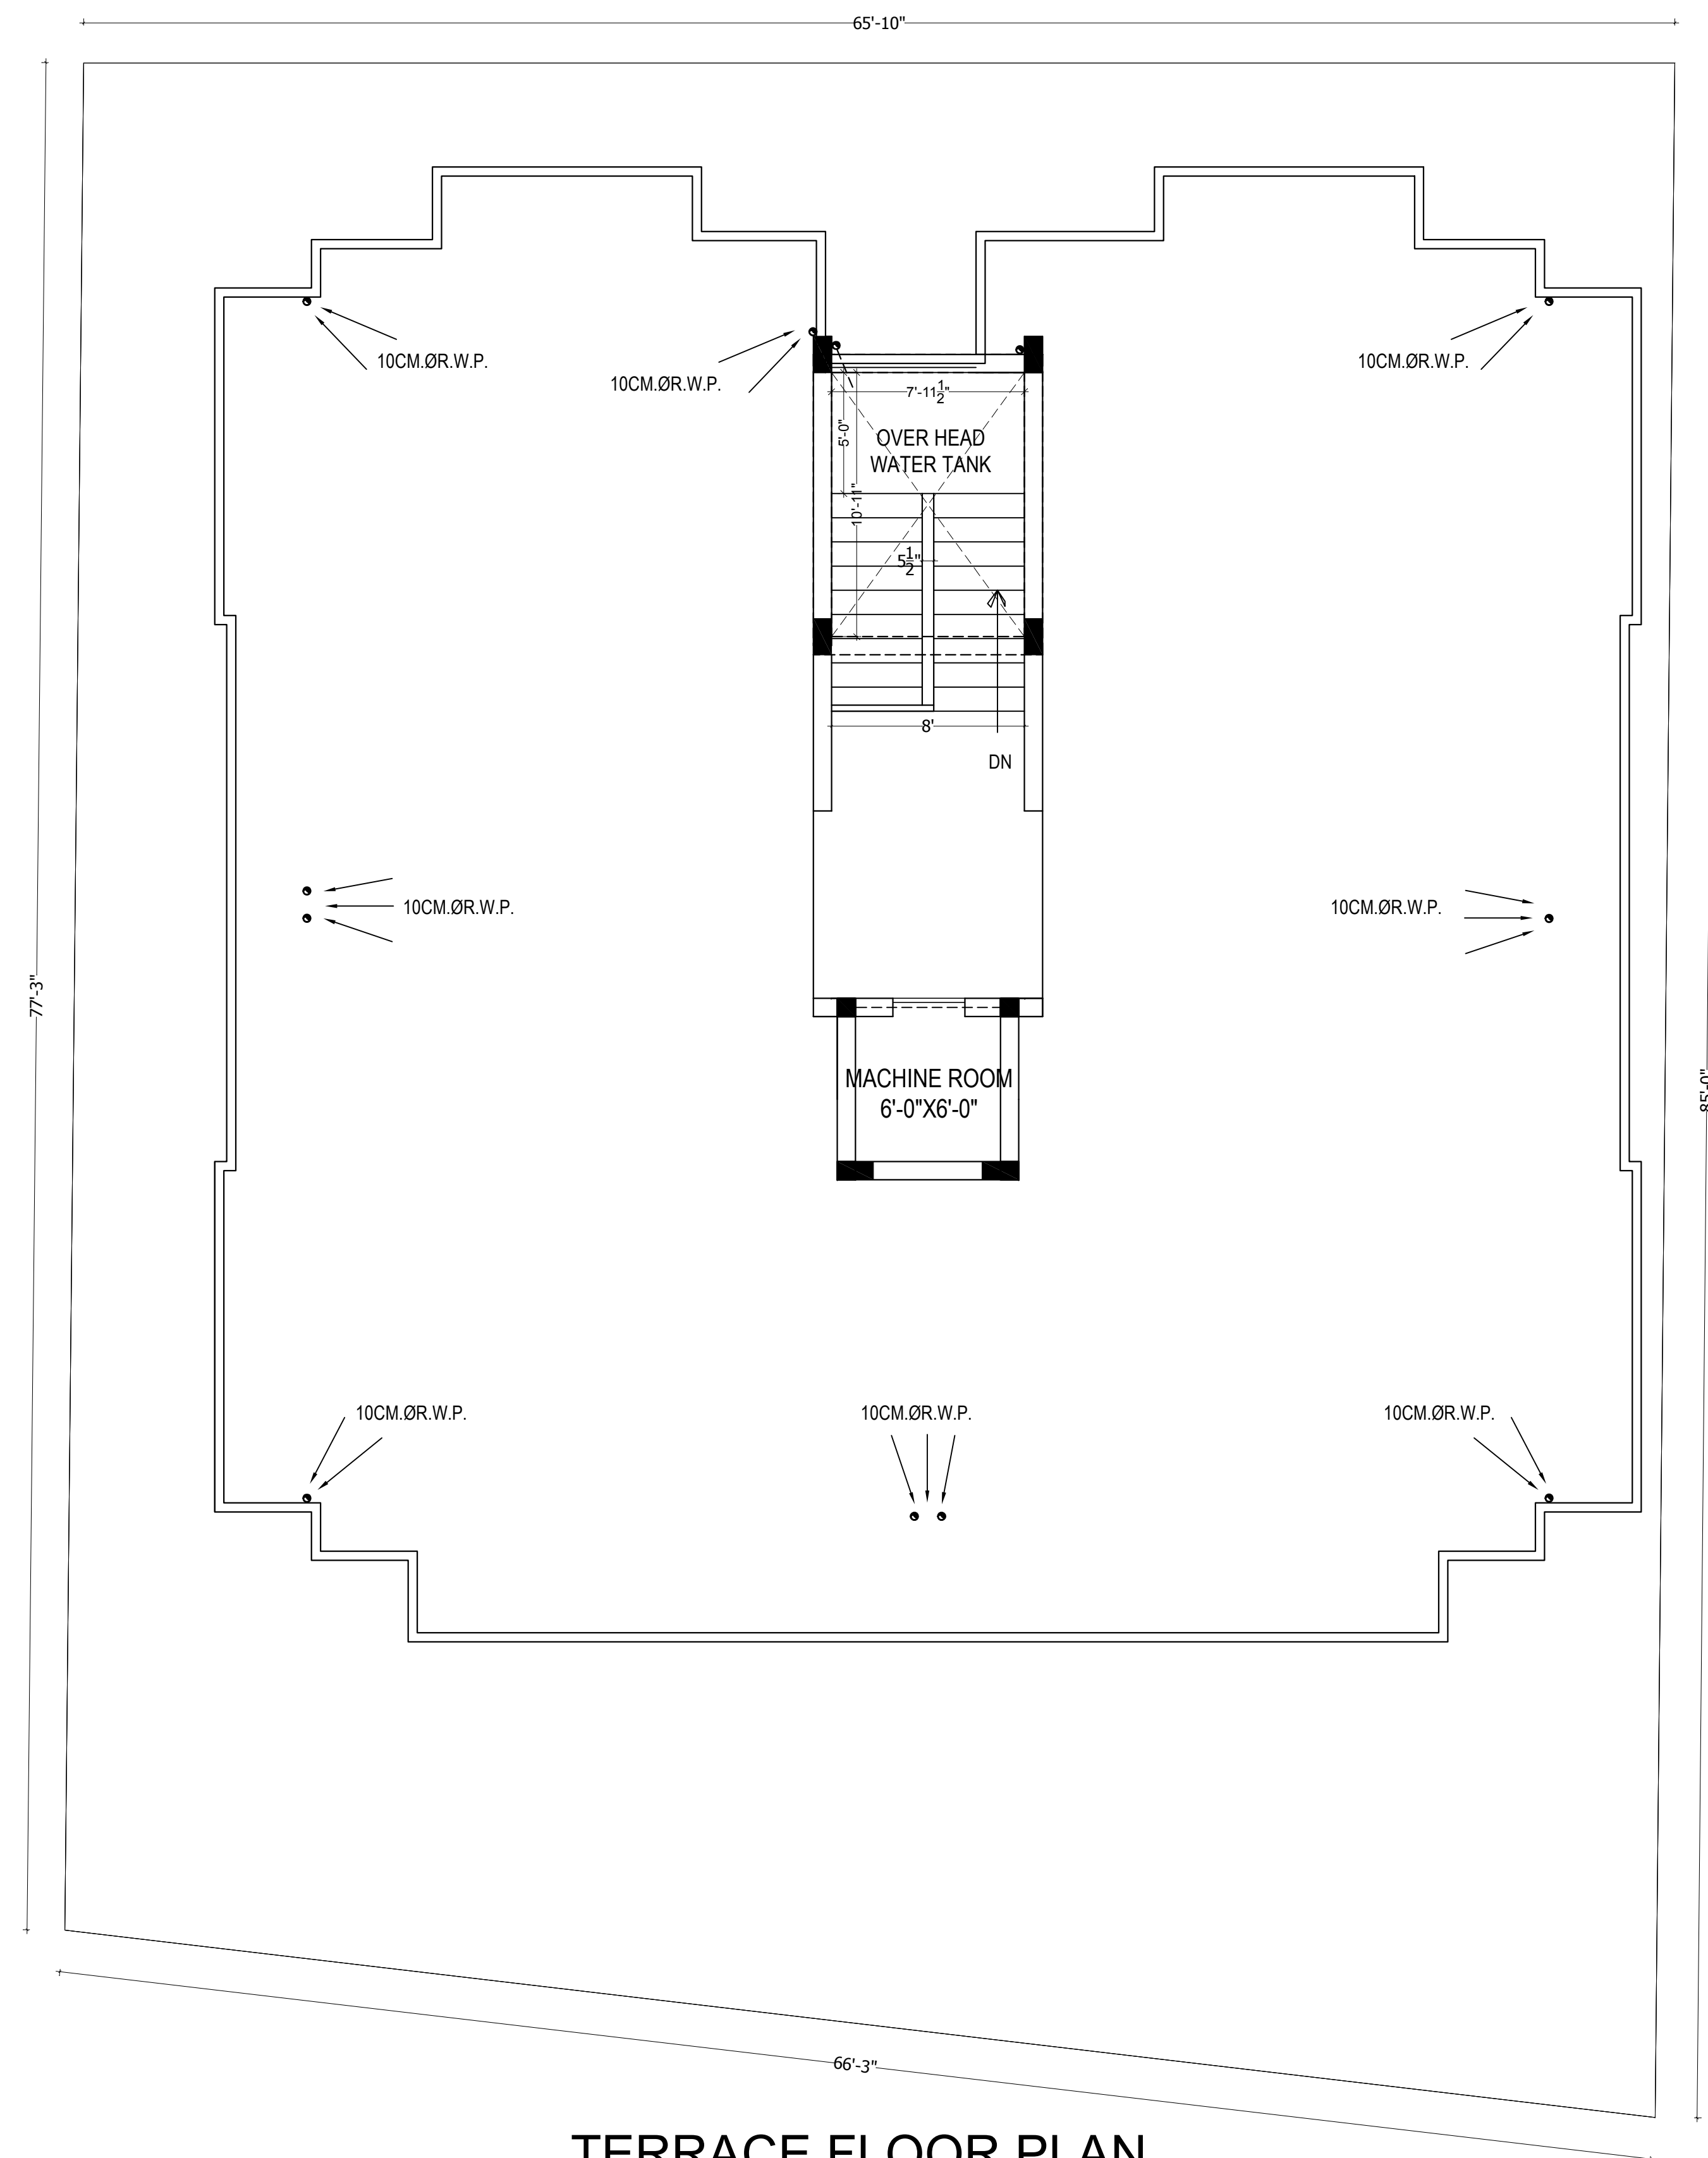

WATER SUPPLY PLAN

TERRACE FLOOR PLAN

PROPOSED RESIDENTIAL
BUILDING PLAN
PLOT NO. 117, SITUATED
AT ARUNA NAGAR , ETAH.

TOTAL LAND AREA = 5342.01

AREA CHART :-

FLAT NO.- 1 = 722.61 SQ.FT.

FLAT NO.- 2 = 735.36 SQ.FT.

FLAT NO.- 3 = 820.00 SQ.FT.


FLAT NO.- 4 = 820.00 SQ.FT.

REFERENCE

- WATER LINE
- ⊕----- SUBMERSIBLE

OWNER :- M/S GANGA VIDHA
PROPERTY HAVE PVT. LTD.

NORTH POINT

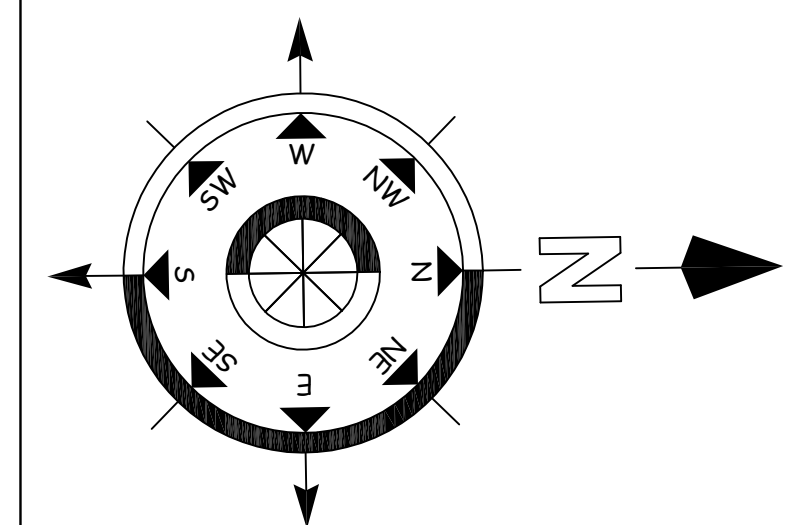

New Light Architect

Architectural Plannig Interior Design
Structural Drawing, Perspective Views, Estimate

Shop :- No.-41 F.F. Parsvnath Panchvati
Plaza Tajnagri ph.-2, Agra.282001.
Phone:- 7351333340 (M).

email -luvpal13@yahoo.com