


7/8/2019

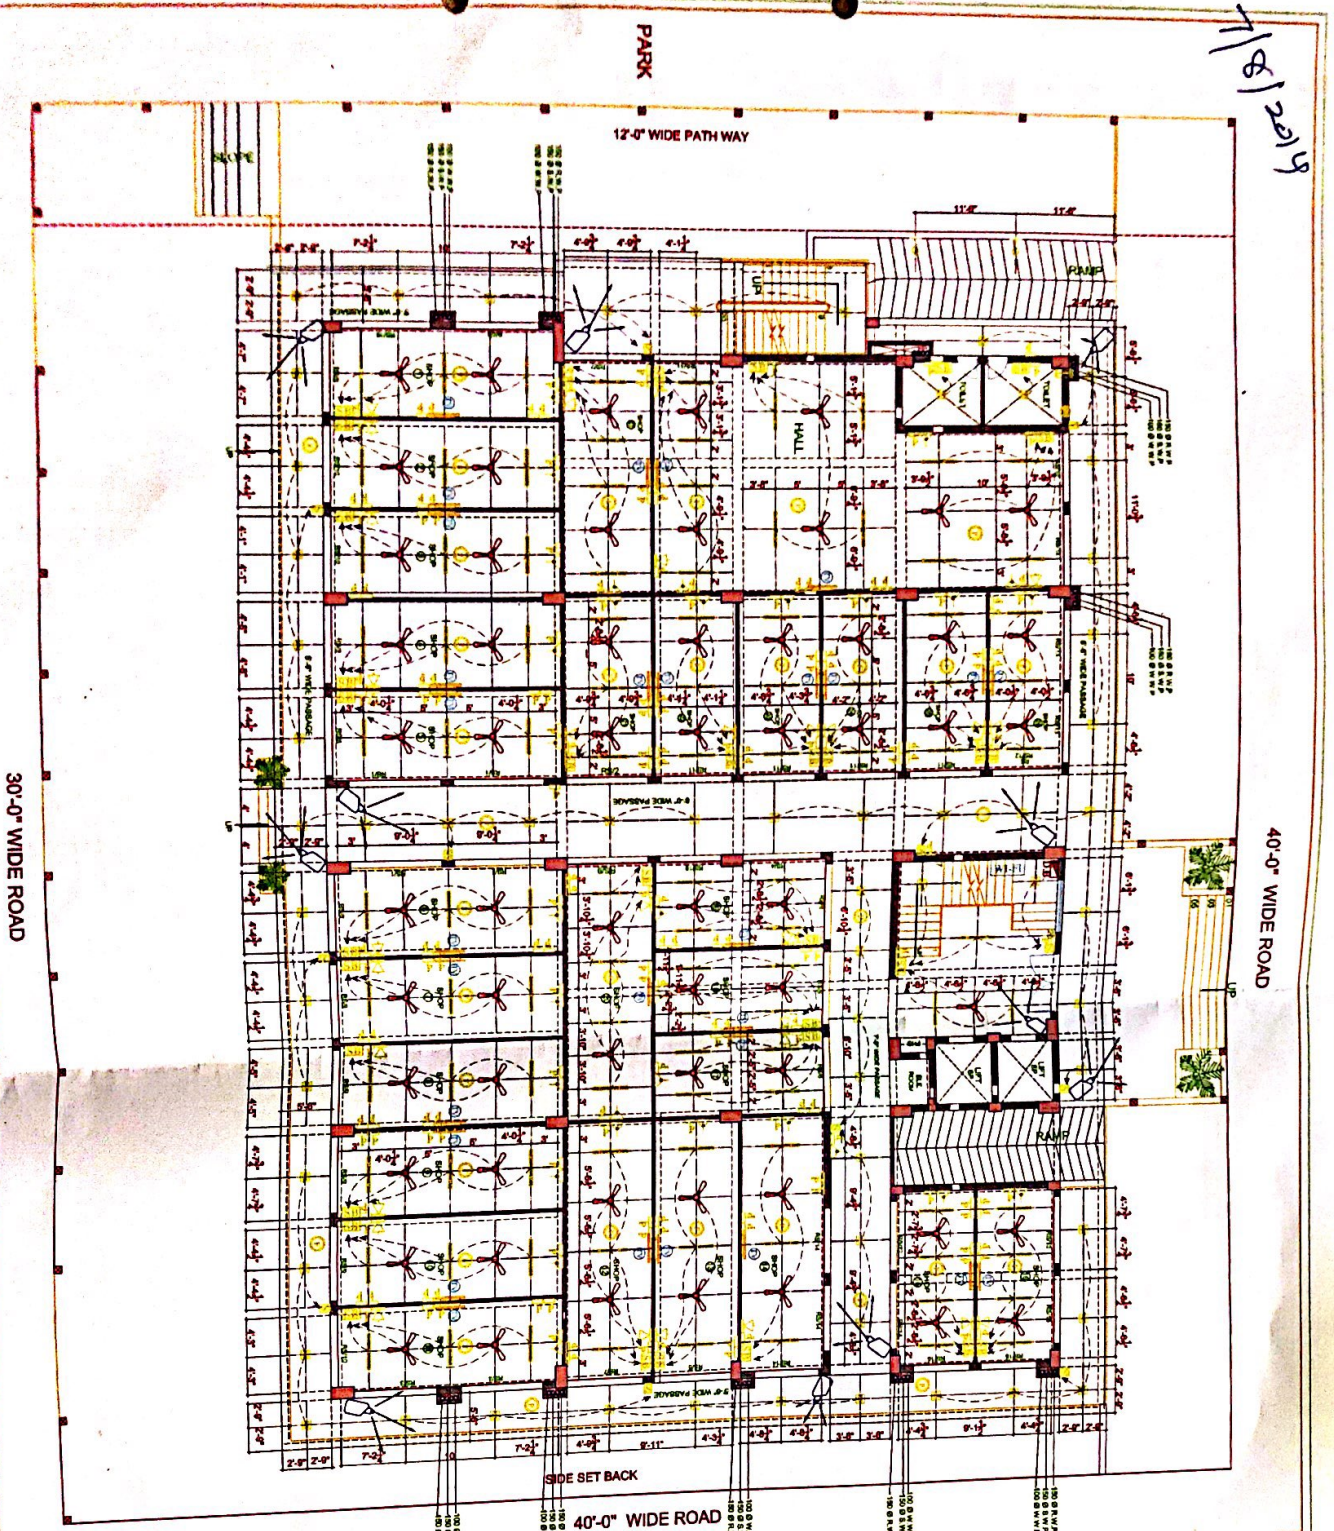

40'-0" WIDE ROAD

30'-0" WIDE ROAD

PARK

12'-0" WIDE PATH WAY

SIDE SET BACK

40'-0" WIDE ROAD

LEGEND

Y	CEILING FAN
EL	2X11W CEILING LIGHT
TL	CEILING TUBE LIGHT
SB	SWITCH BOARD
S	SWITCH
5	5 AMP POWER POINT
16	16AMP POWER POINT
EX	EXHAUST
TV	POWER POINT FOR TELEVISION + CABLE POINT
CC	CAMERA, CCTV
TR	TELEPHONE POINT
DB	DISTRIBUTION BOARD
HD	HEAT / SMOKE DETECTOR
WF	W-FI
LP	LIGHT POLE

NOTES

1. ALL SWITCH BOARDS AT 4'-0" HT. FROM F.F.L
2. ALL POWER POINTS AT 1'-0" HT. FROM F.F.L
3. ALL SWITCH BOARDS TO HAVE A 5AMP POINT
4. ALL TELEPHONE POINTS TO HAVE ONE DIRECT AND ONE EPBAX CONNECTION
5. WIRELESS POINT FOR FIRE FIGHTING AND HEAT SMOKE DETECTOR ARE TO BE PROVIDED.
6. W-FI TO BE PROVIDED.

ELECTRICAL LAYOUT GROUND FLOOR

RPG 030 E-02

7/8/2019












