



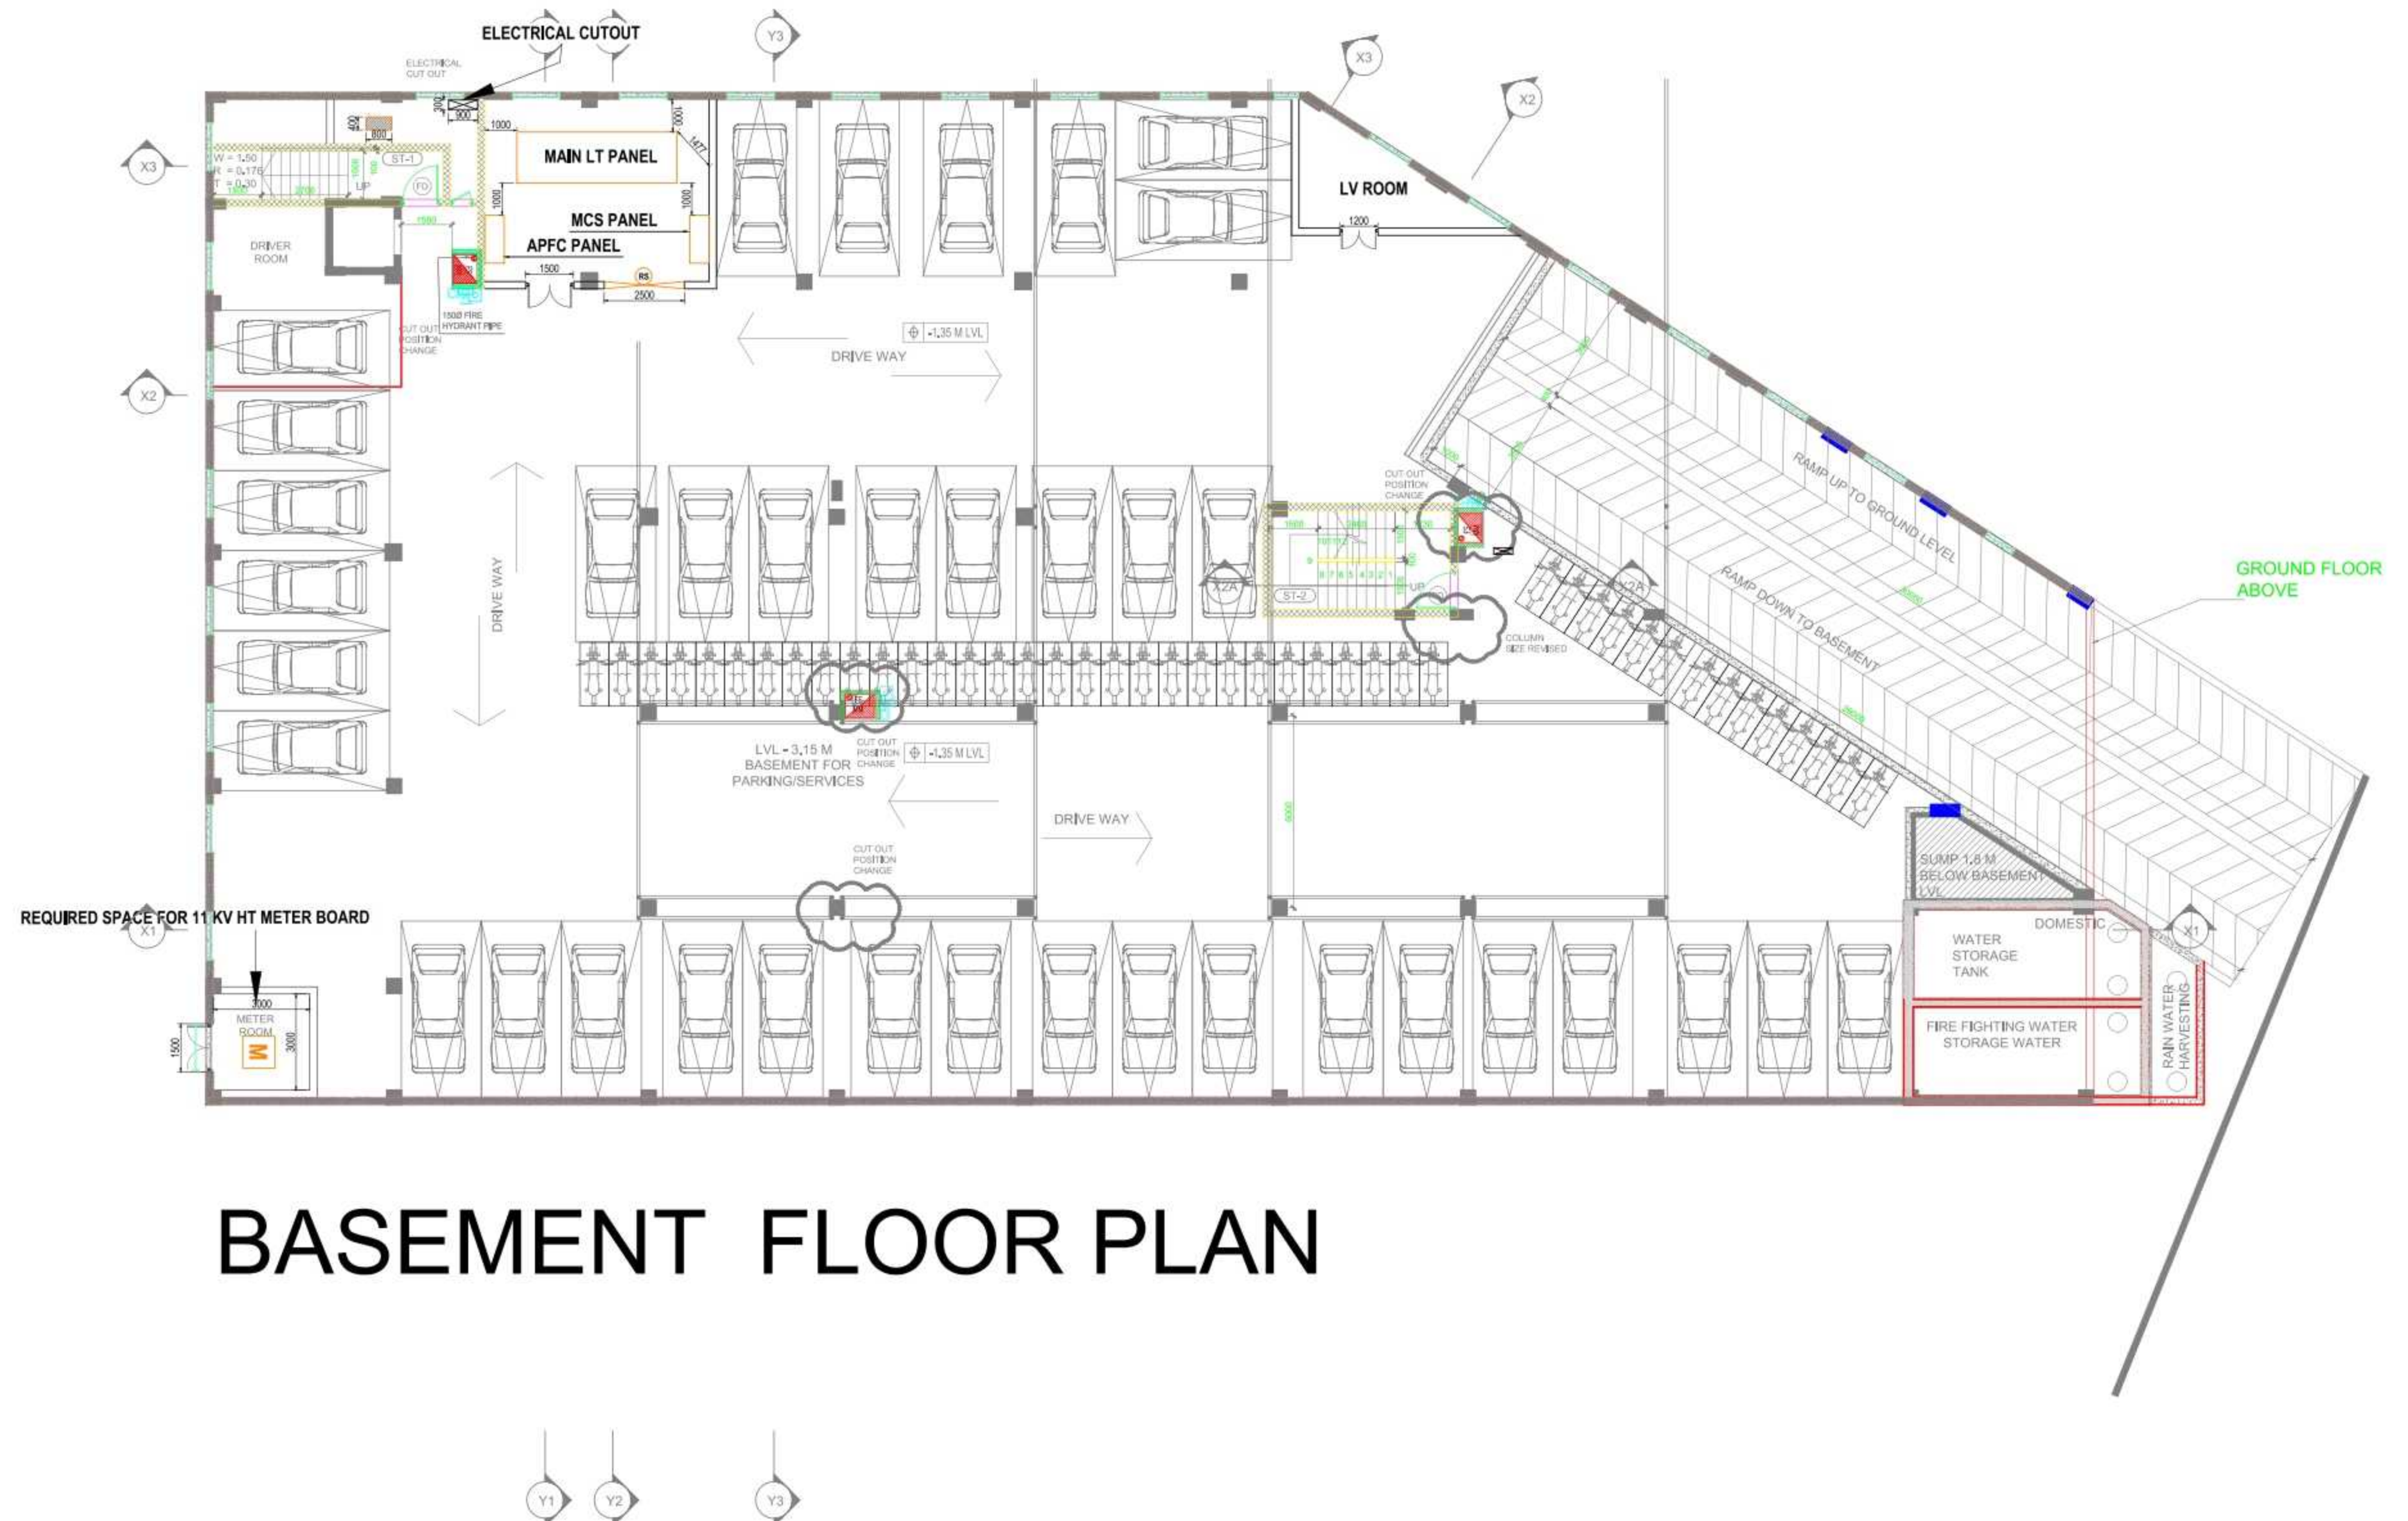

BASEMENT FLOOR PLAN

SERVICES CONSULTANTS

DESARC SERVICES
CONSULTANTS
GHAZIABAD
CONTACT: +91-09818397030

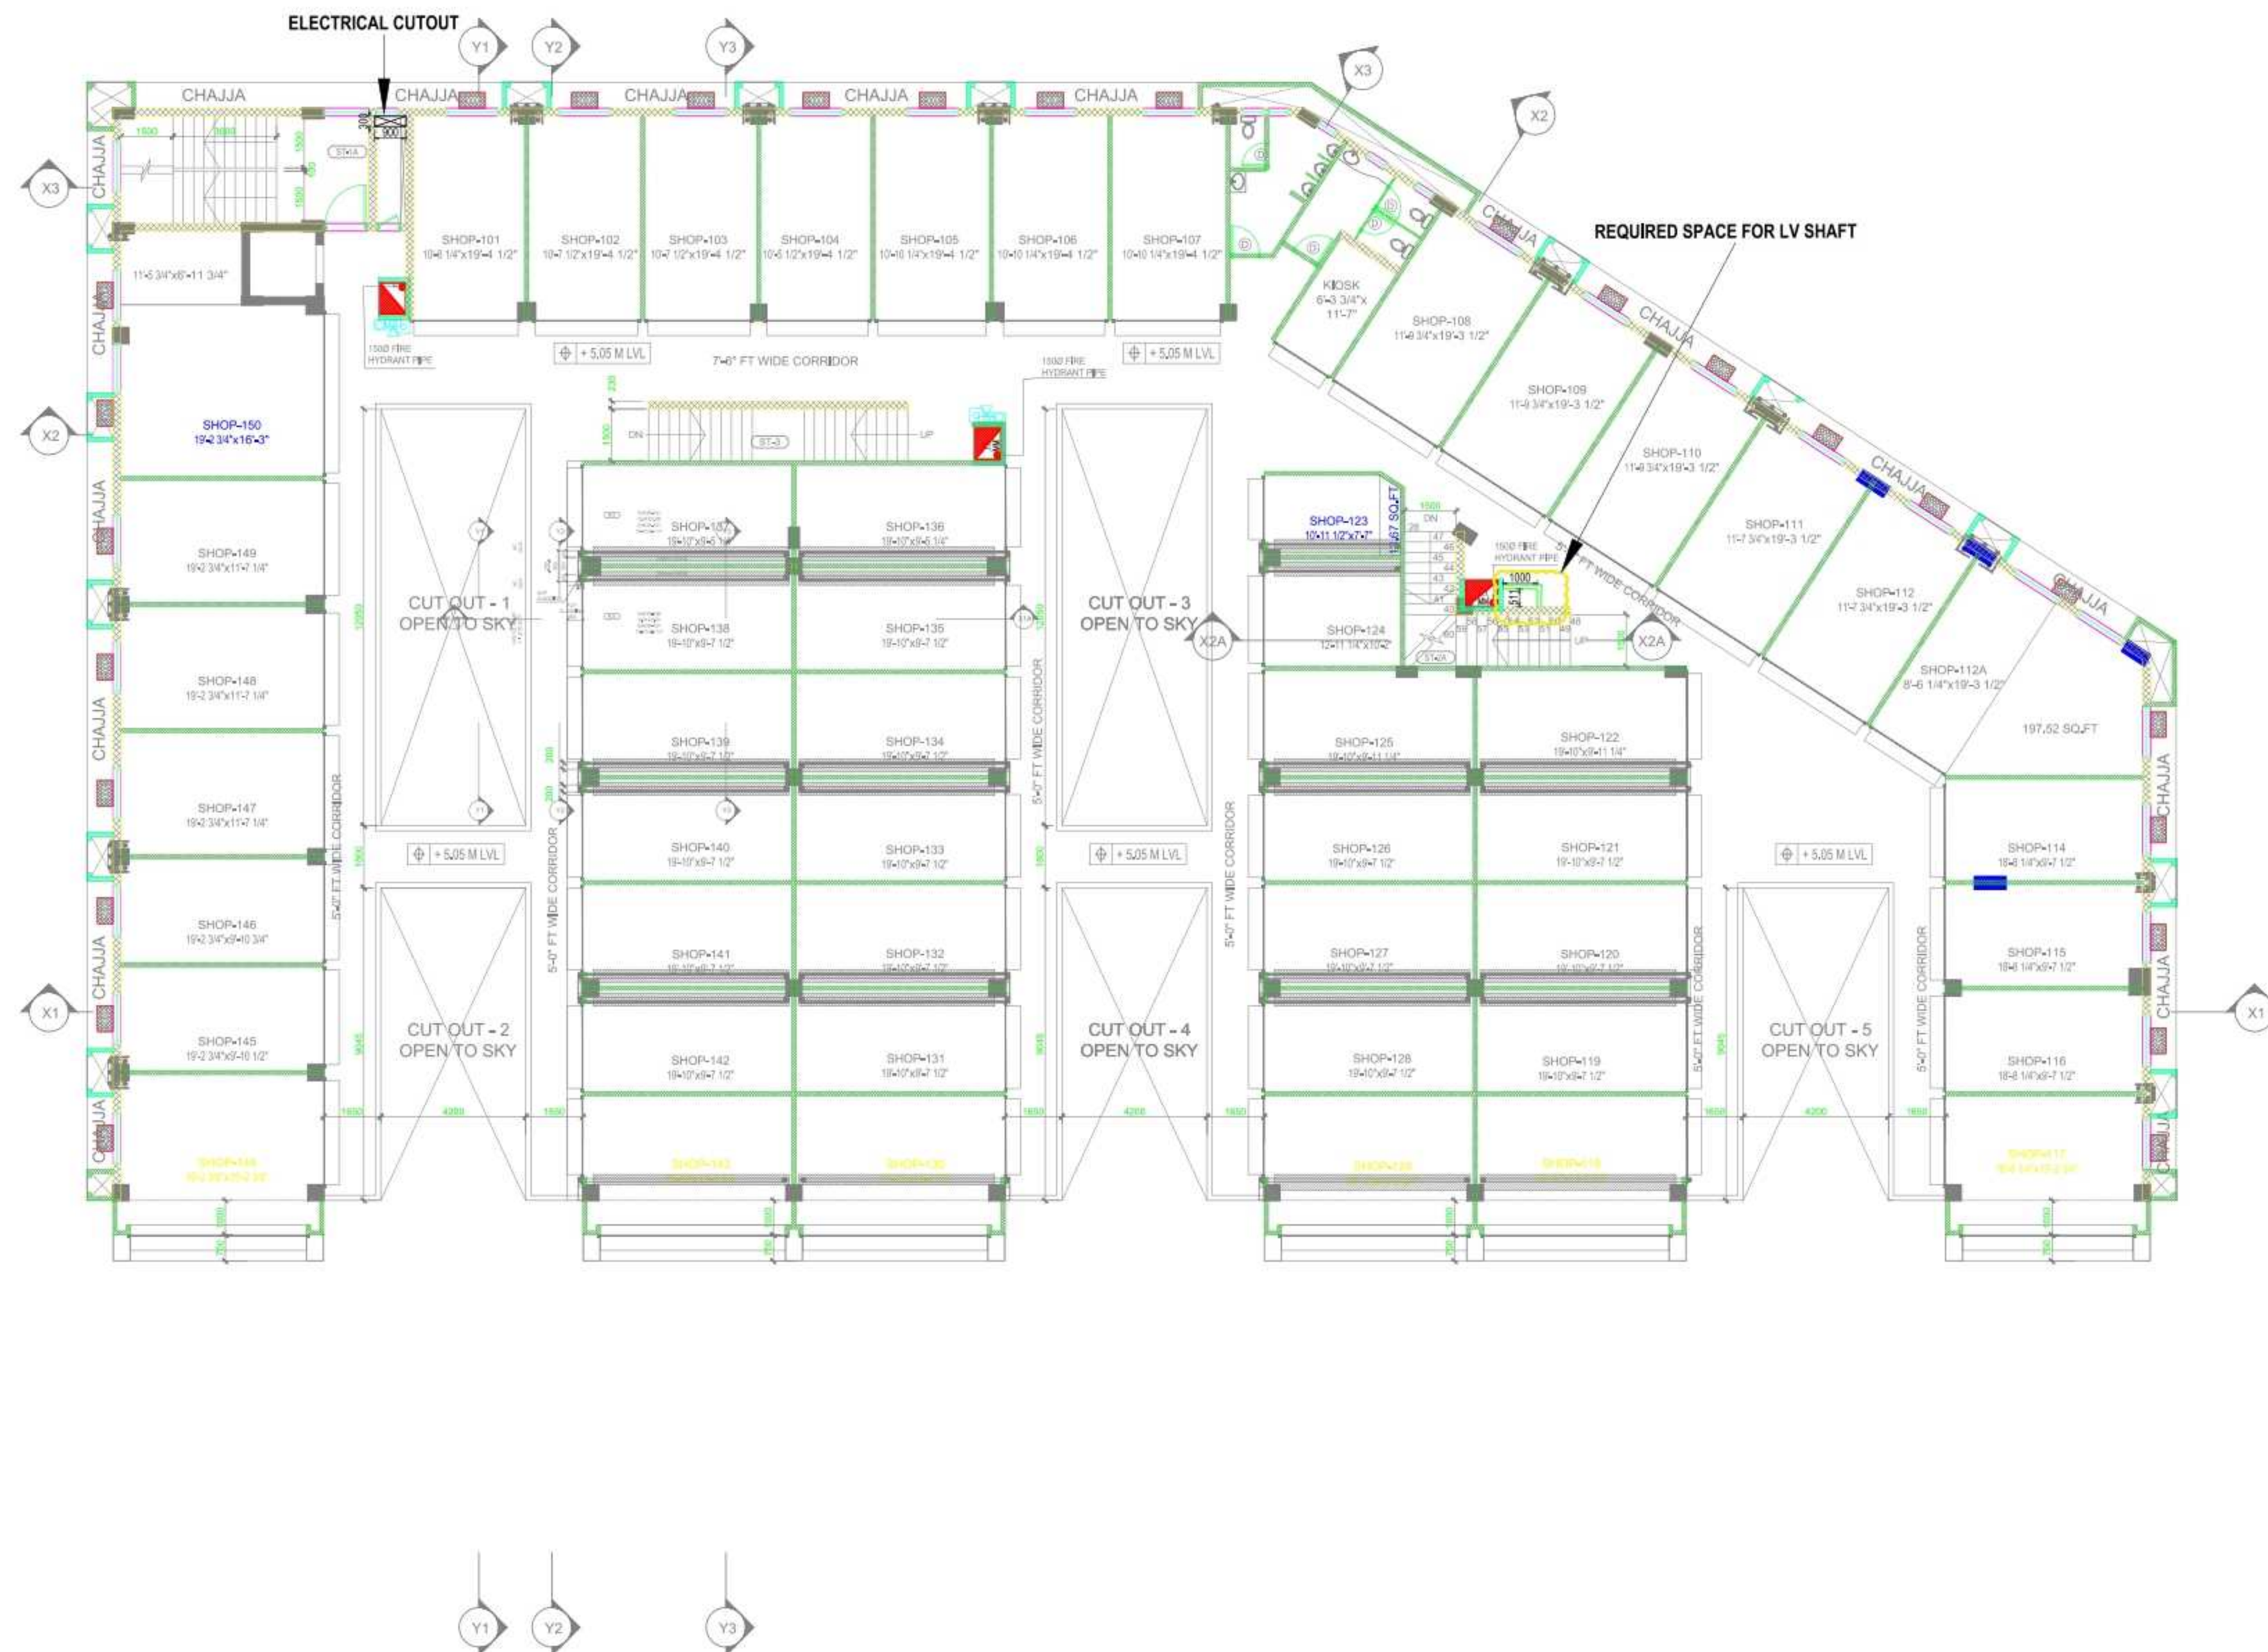


FIRST FLOOR PLAN

SERVICES CONSULTANTS

DESARC SERVICES
CONSULTANTS
GHAZIABAD
CONTACT: +91-09818397030



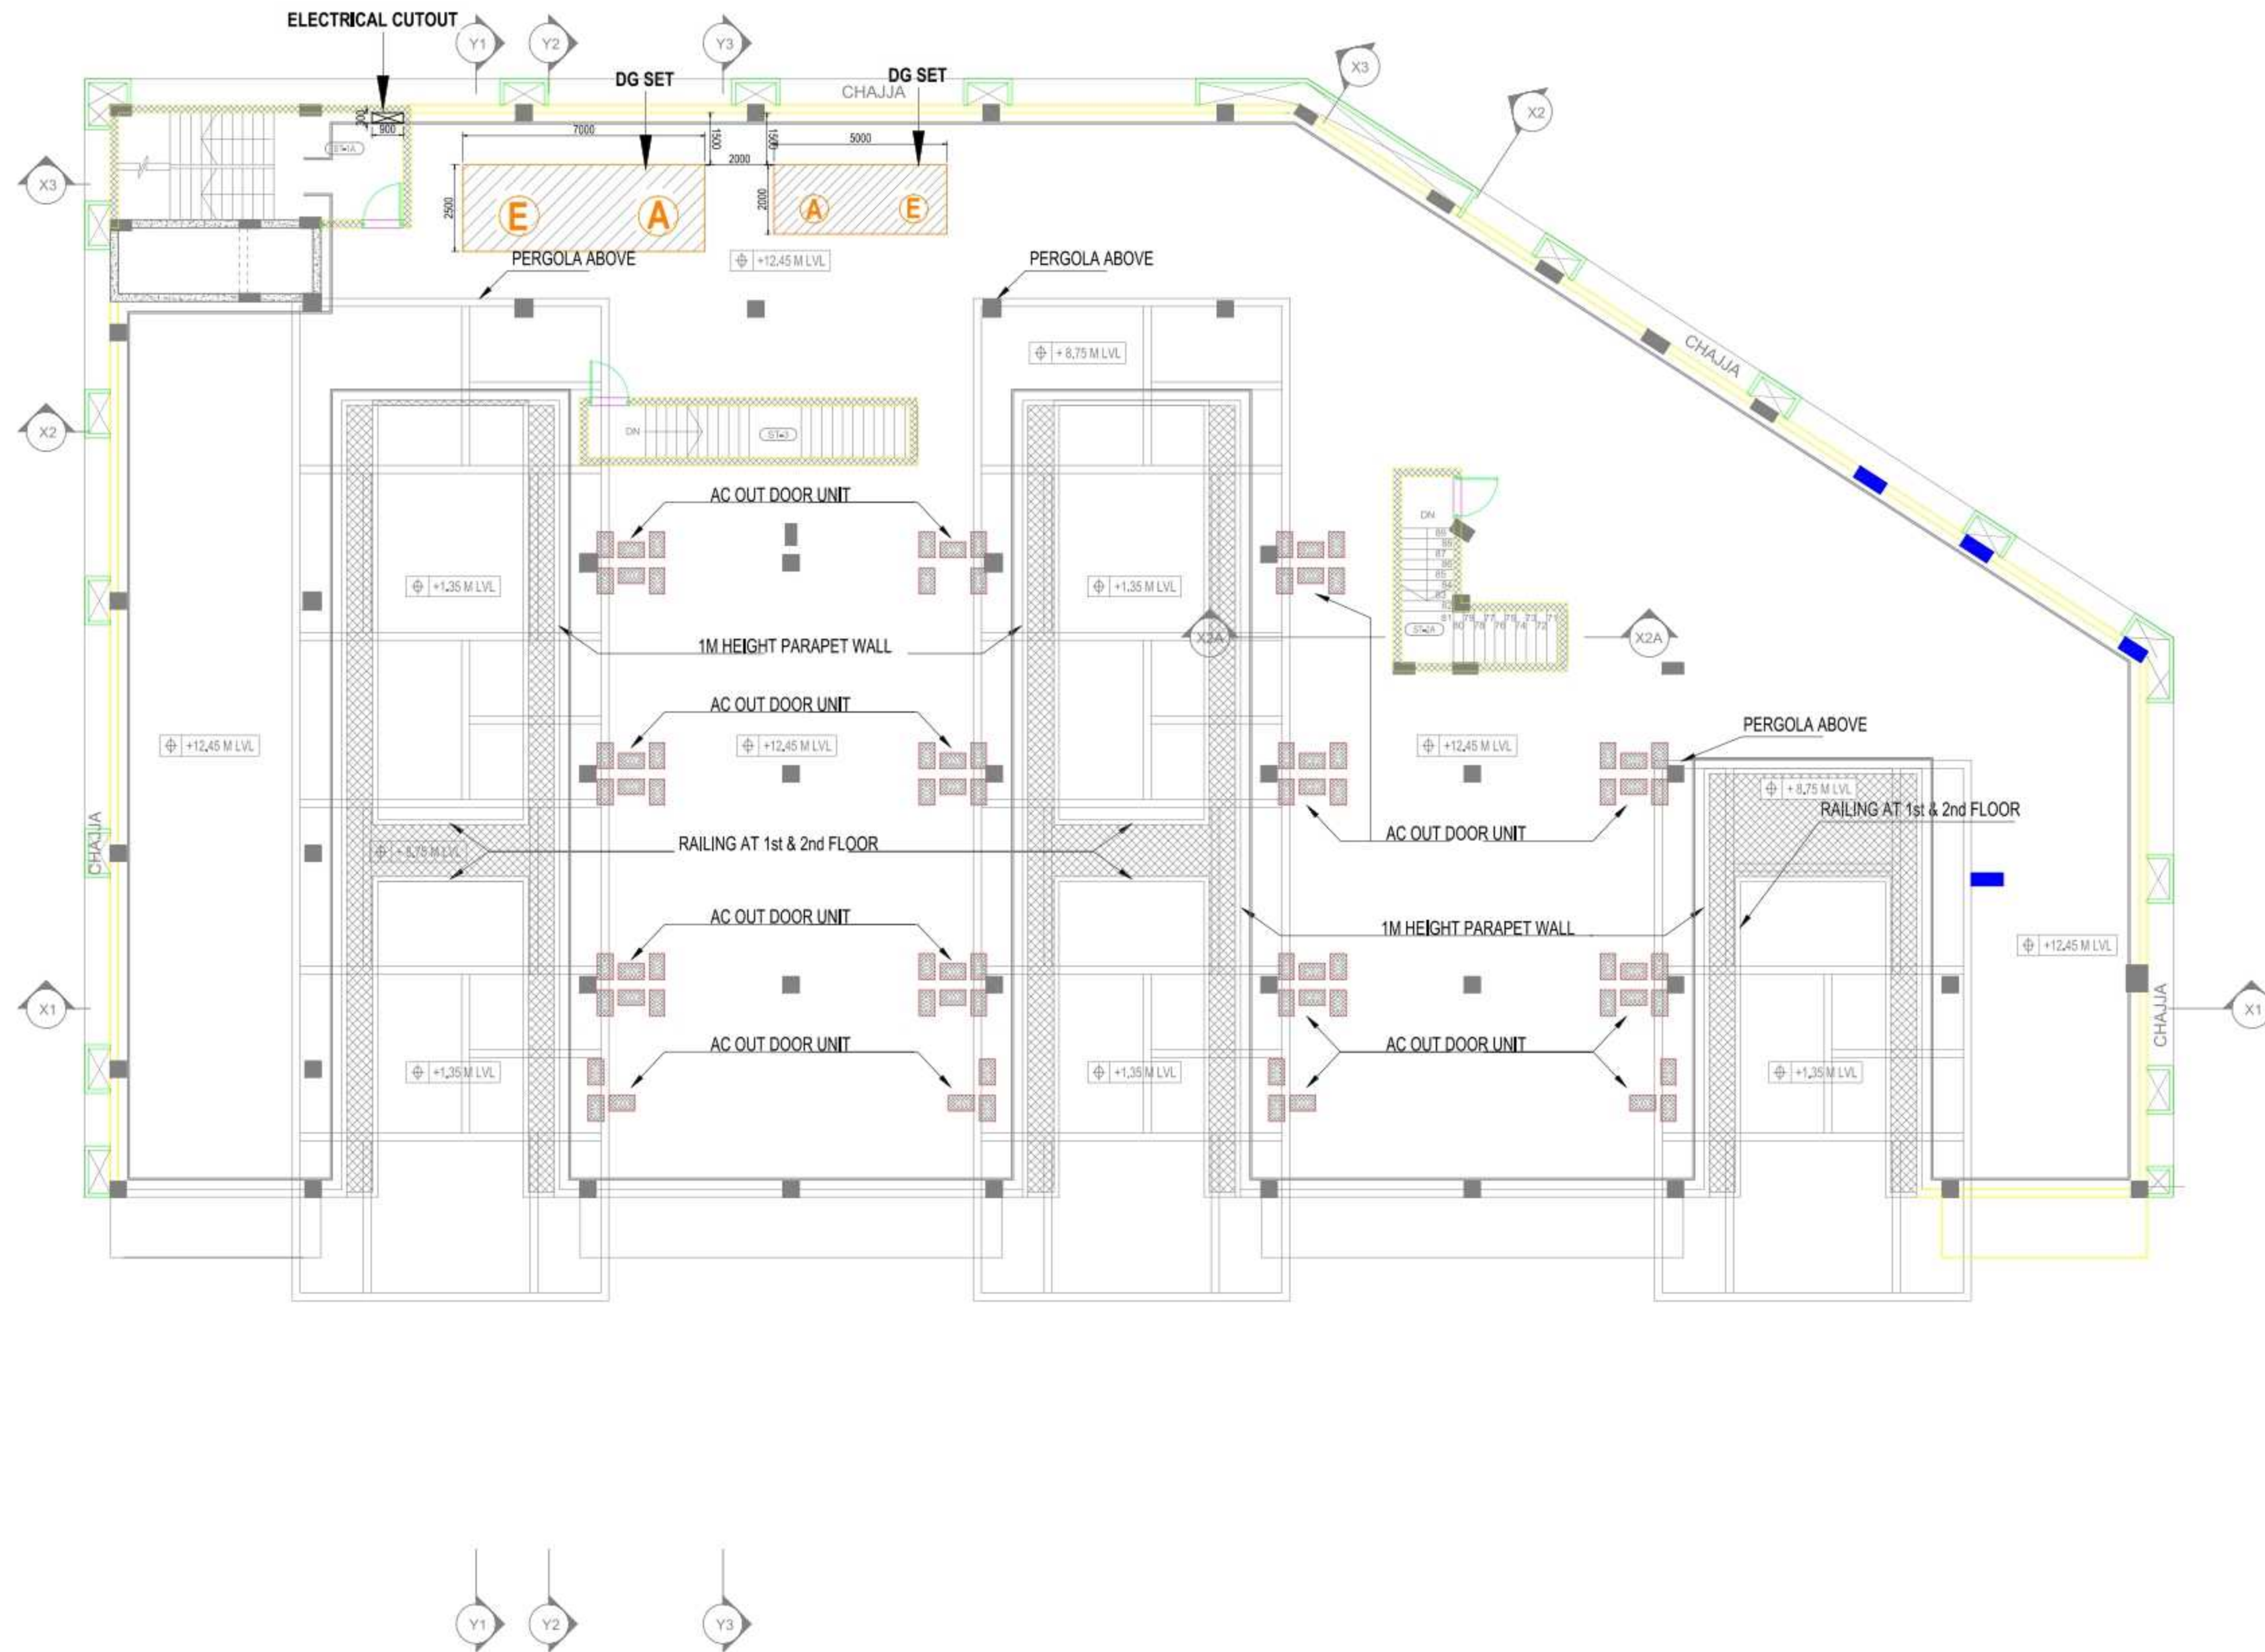

TERRACE FLOOR PLAN

SERVICES CONSULTANTS

DESARC SERVICES
CONSULTANTS
GHAZIABAD
CONTACT: +91-09818397030