


EXTERNAL SEWERAGE SYSSYEM

Annexure no.15

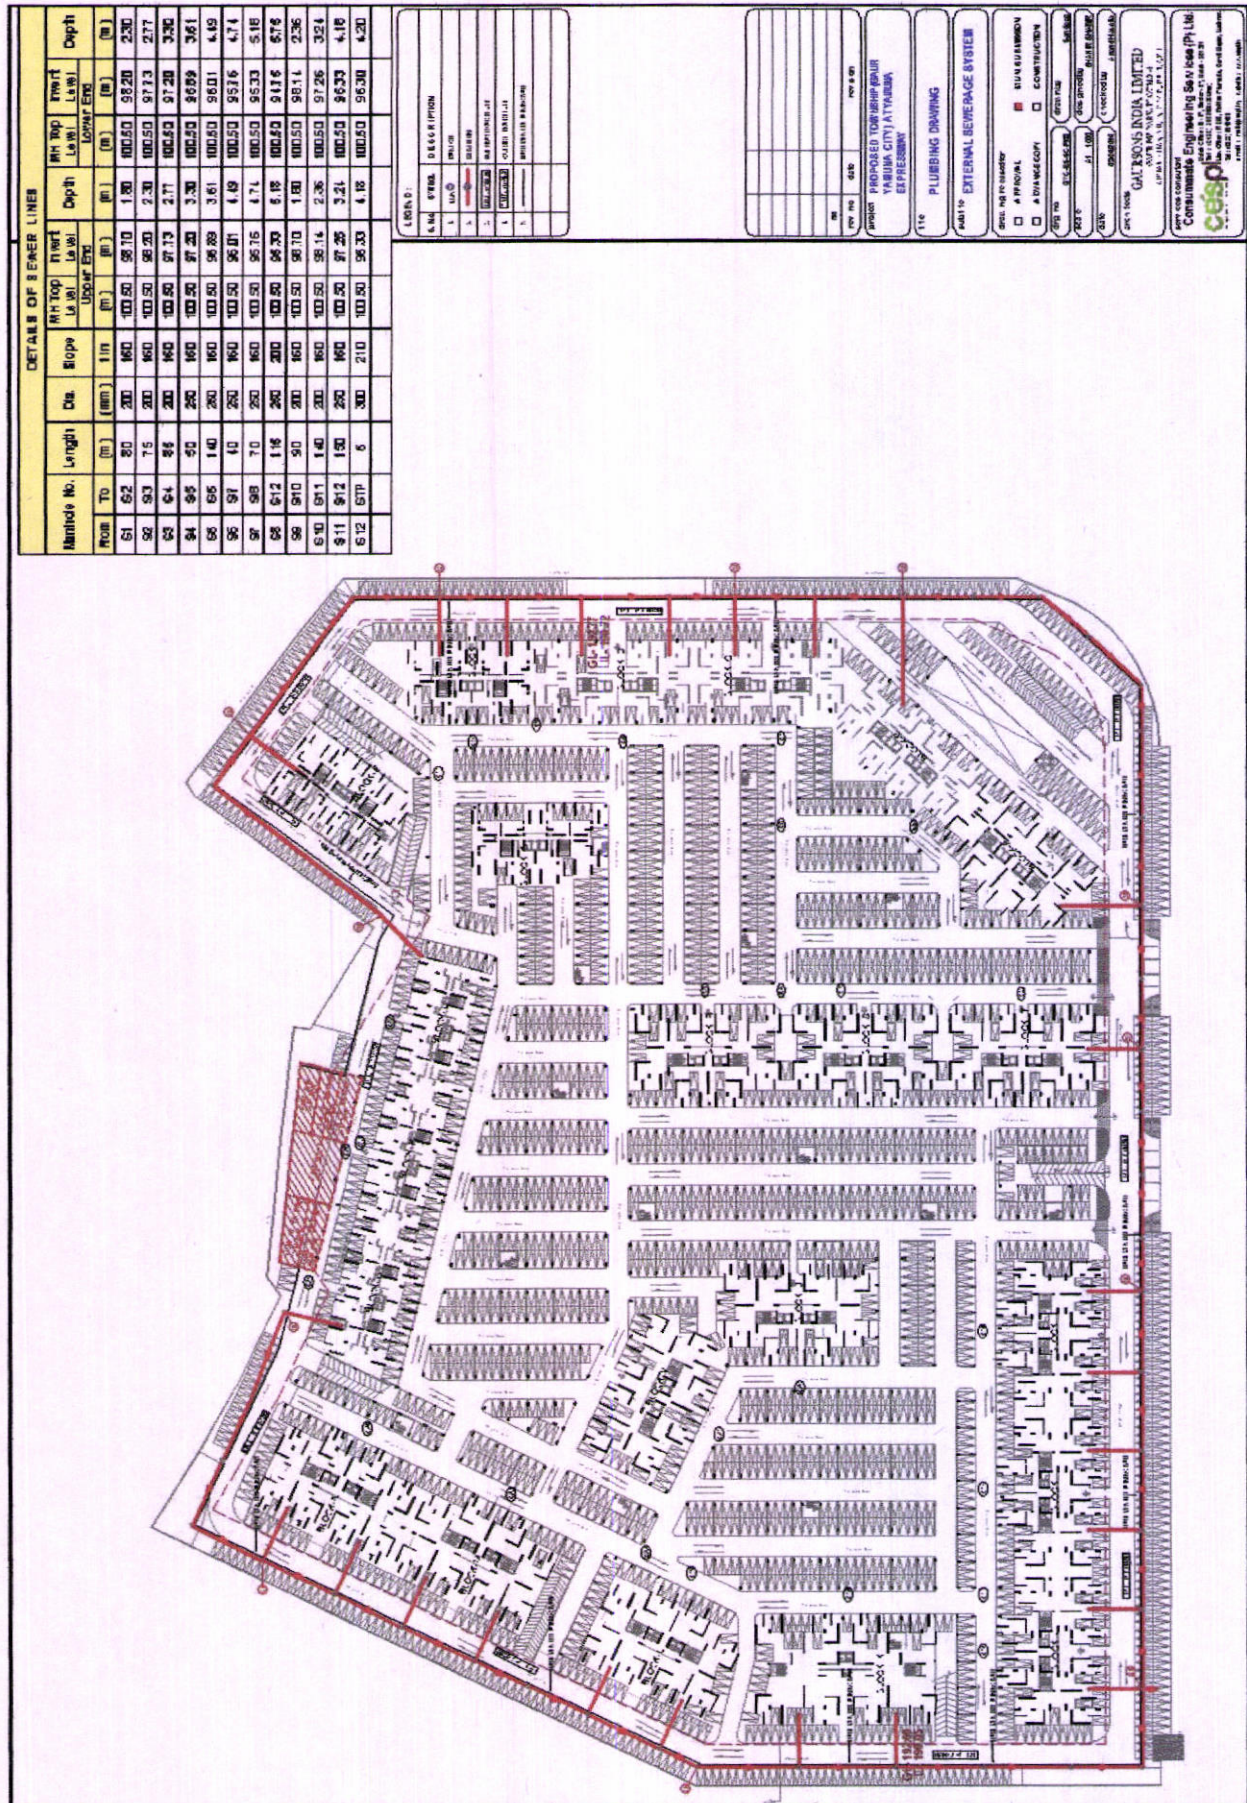

16TH PARKVIEW (RERA)