


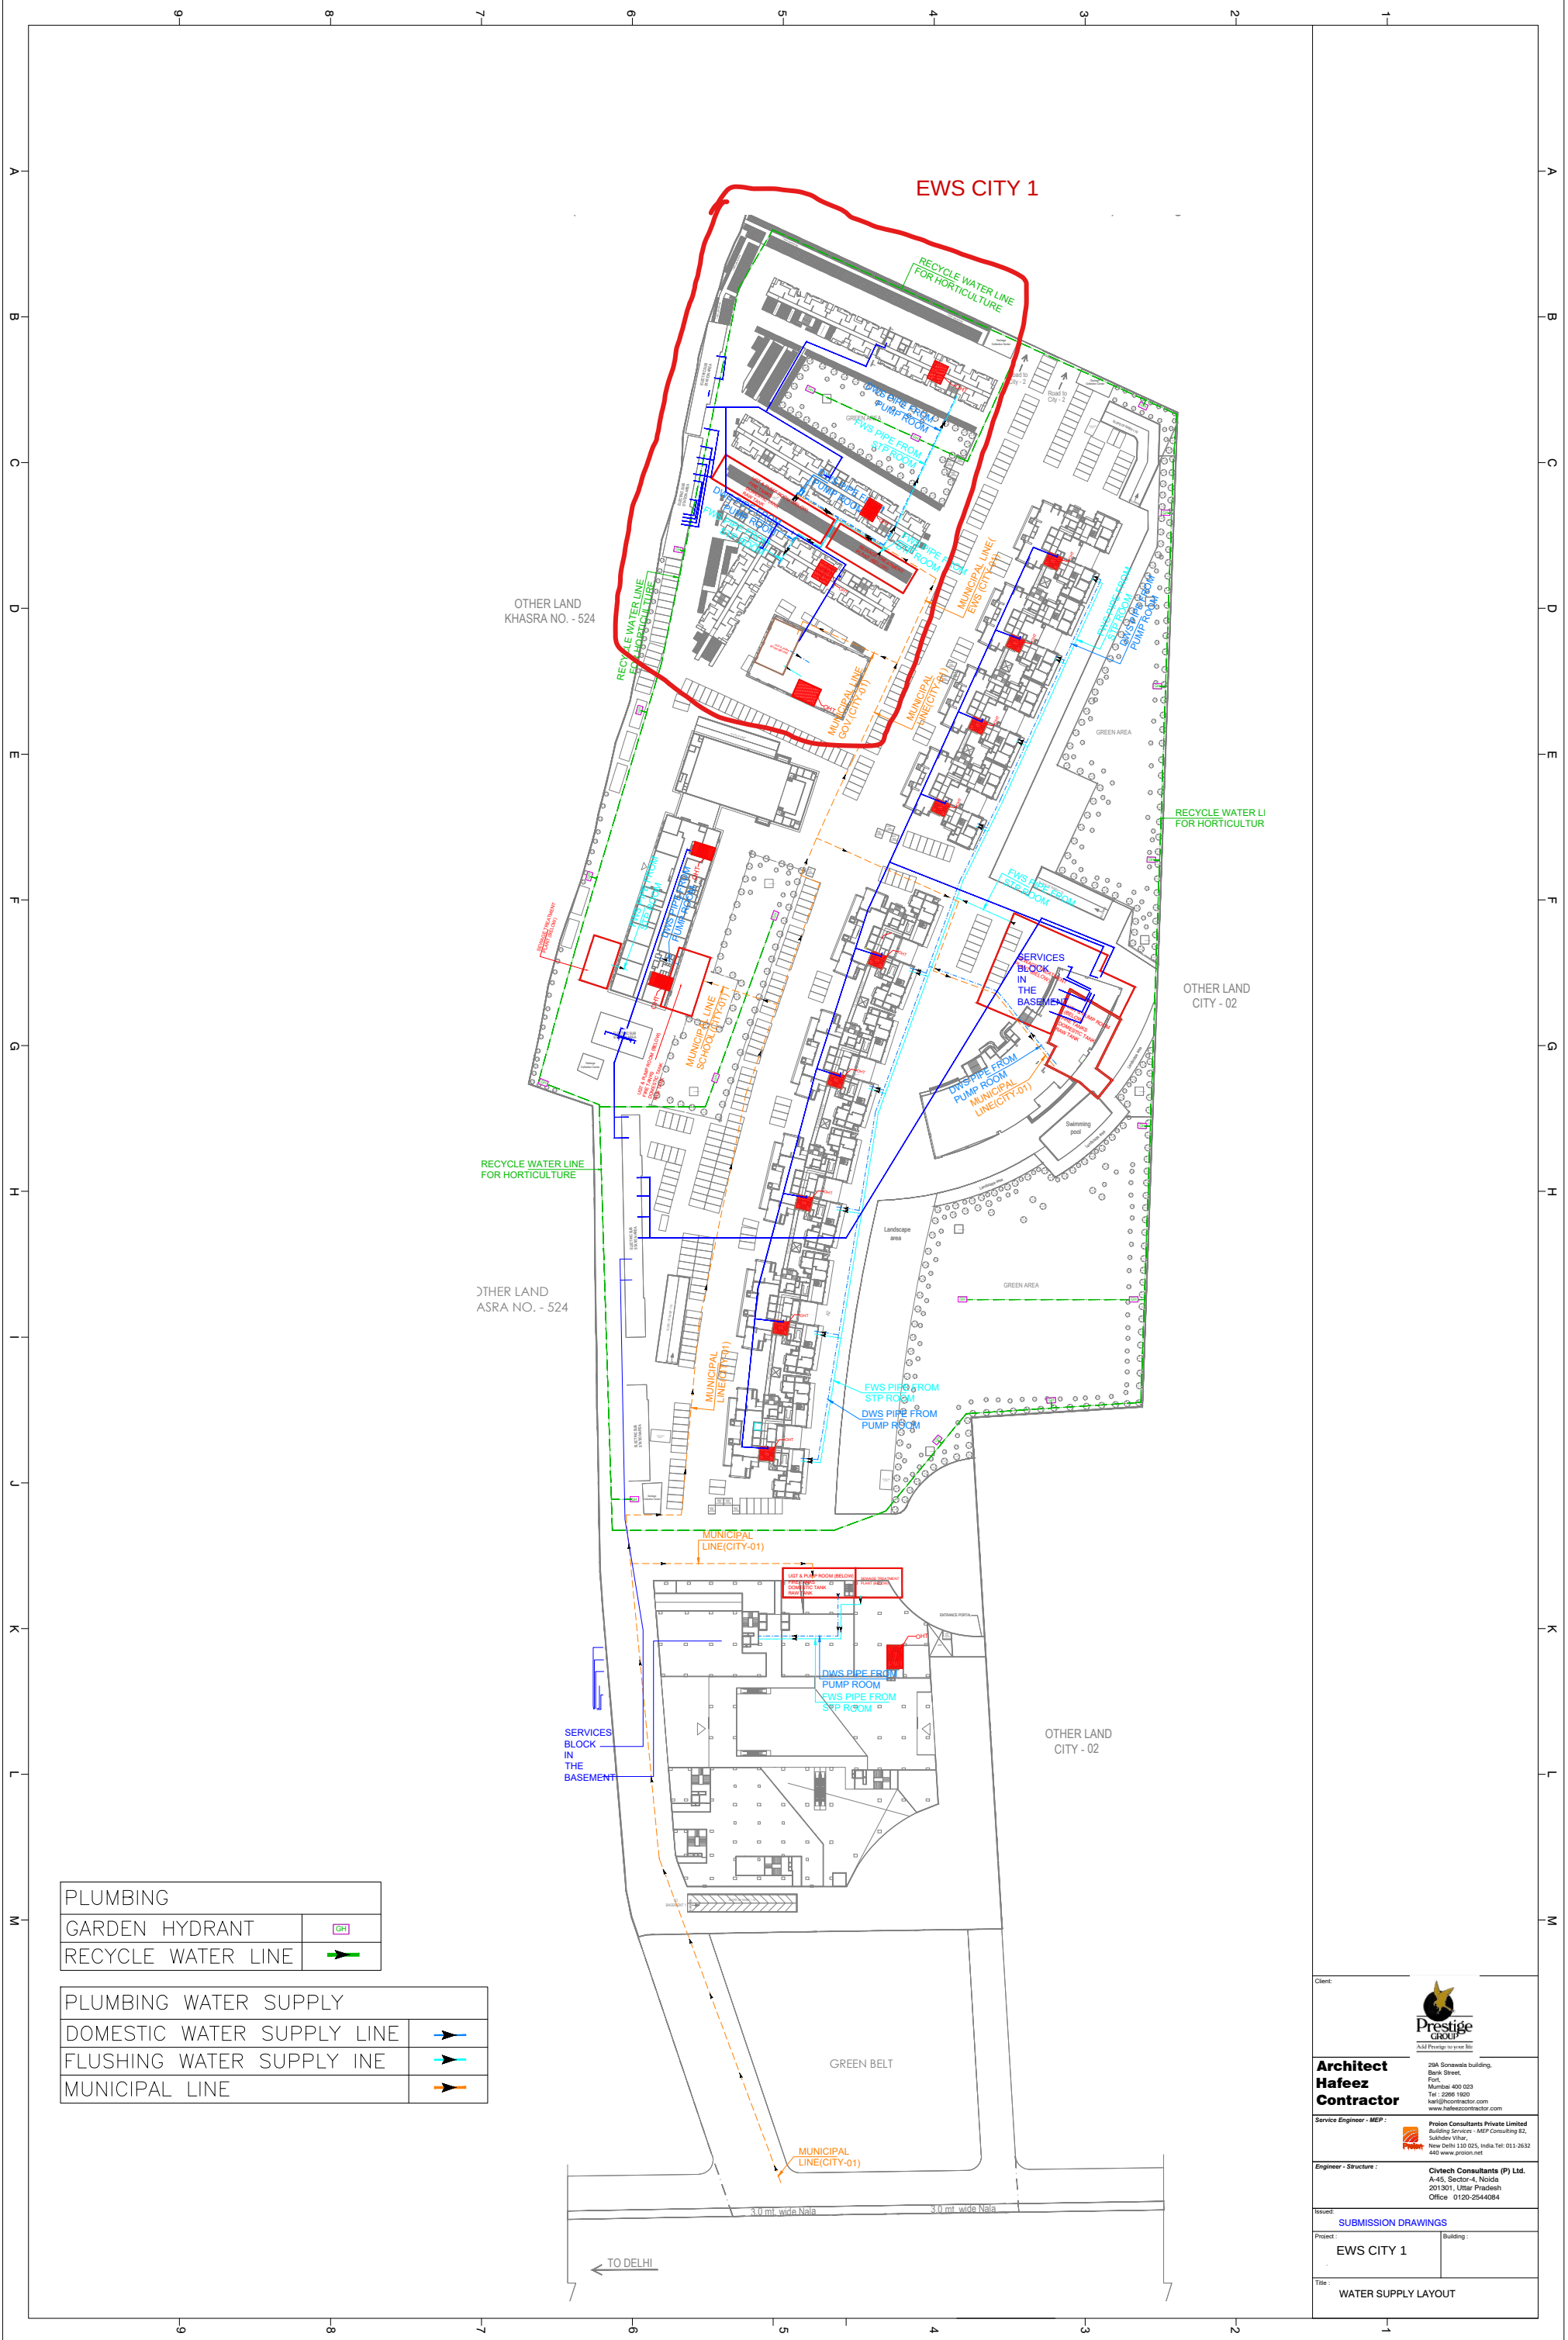

PLUMBING	
GARDEN HYDRANT	GH
RECYCLE WATER LINE	→

PLUMBING WATER SUPPLY	
DOMESTIC WATER SUPPLY LINE	→
FLUSHING WATER SUPPLY INE	→
MUNICIPAL LINE	→

Client:



Prestige GROUP
Add Prestige to your life

Architect
Hafeez Contractor

29A Sonawala building,
Bank Street,
Fort,
Mumbai 400 023
Tel : 2366 1920
kai@hcontractor.com
www.hafeezcontractor.com

Service Engineer - MEP :



Proton Consultants Private Limited
Building Services - MEP Consulting R2,
Subhash Vihar,
New Delhi 110 025, India Tel: 011-2632
440 www.proton.net

Engineer - Structure :

Civitech Consultants (P) Ltd.
A-45, Sector-4, Noida
201501, Uttar Pradesh
Office : 0120-2544084

Issued:

SUBMISSION DRAWINGS

Project :

Building :

EWS CITY 1

Title :

WATER SUPPLY LAYOUT