
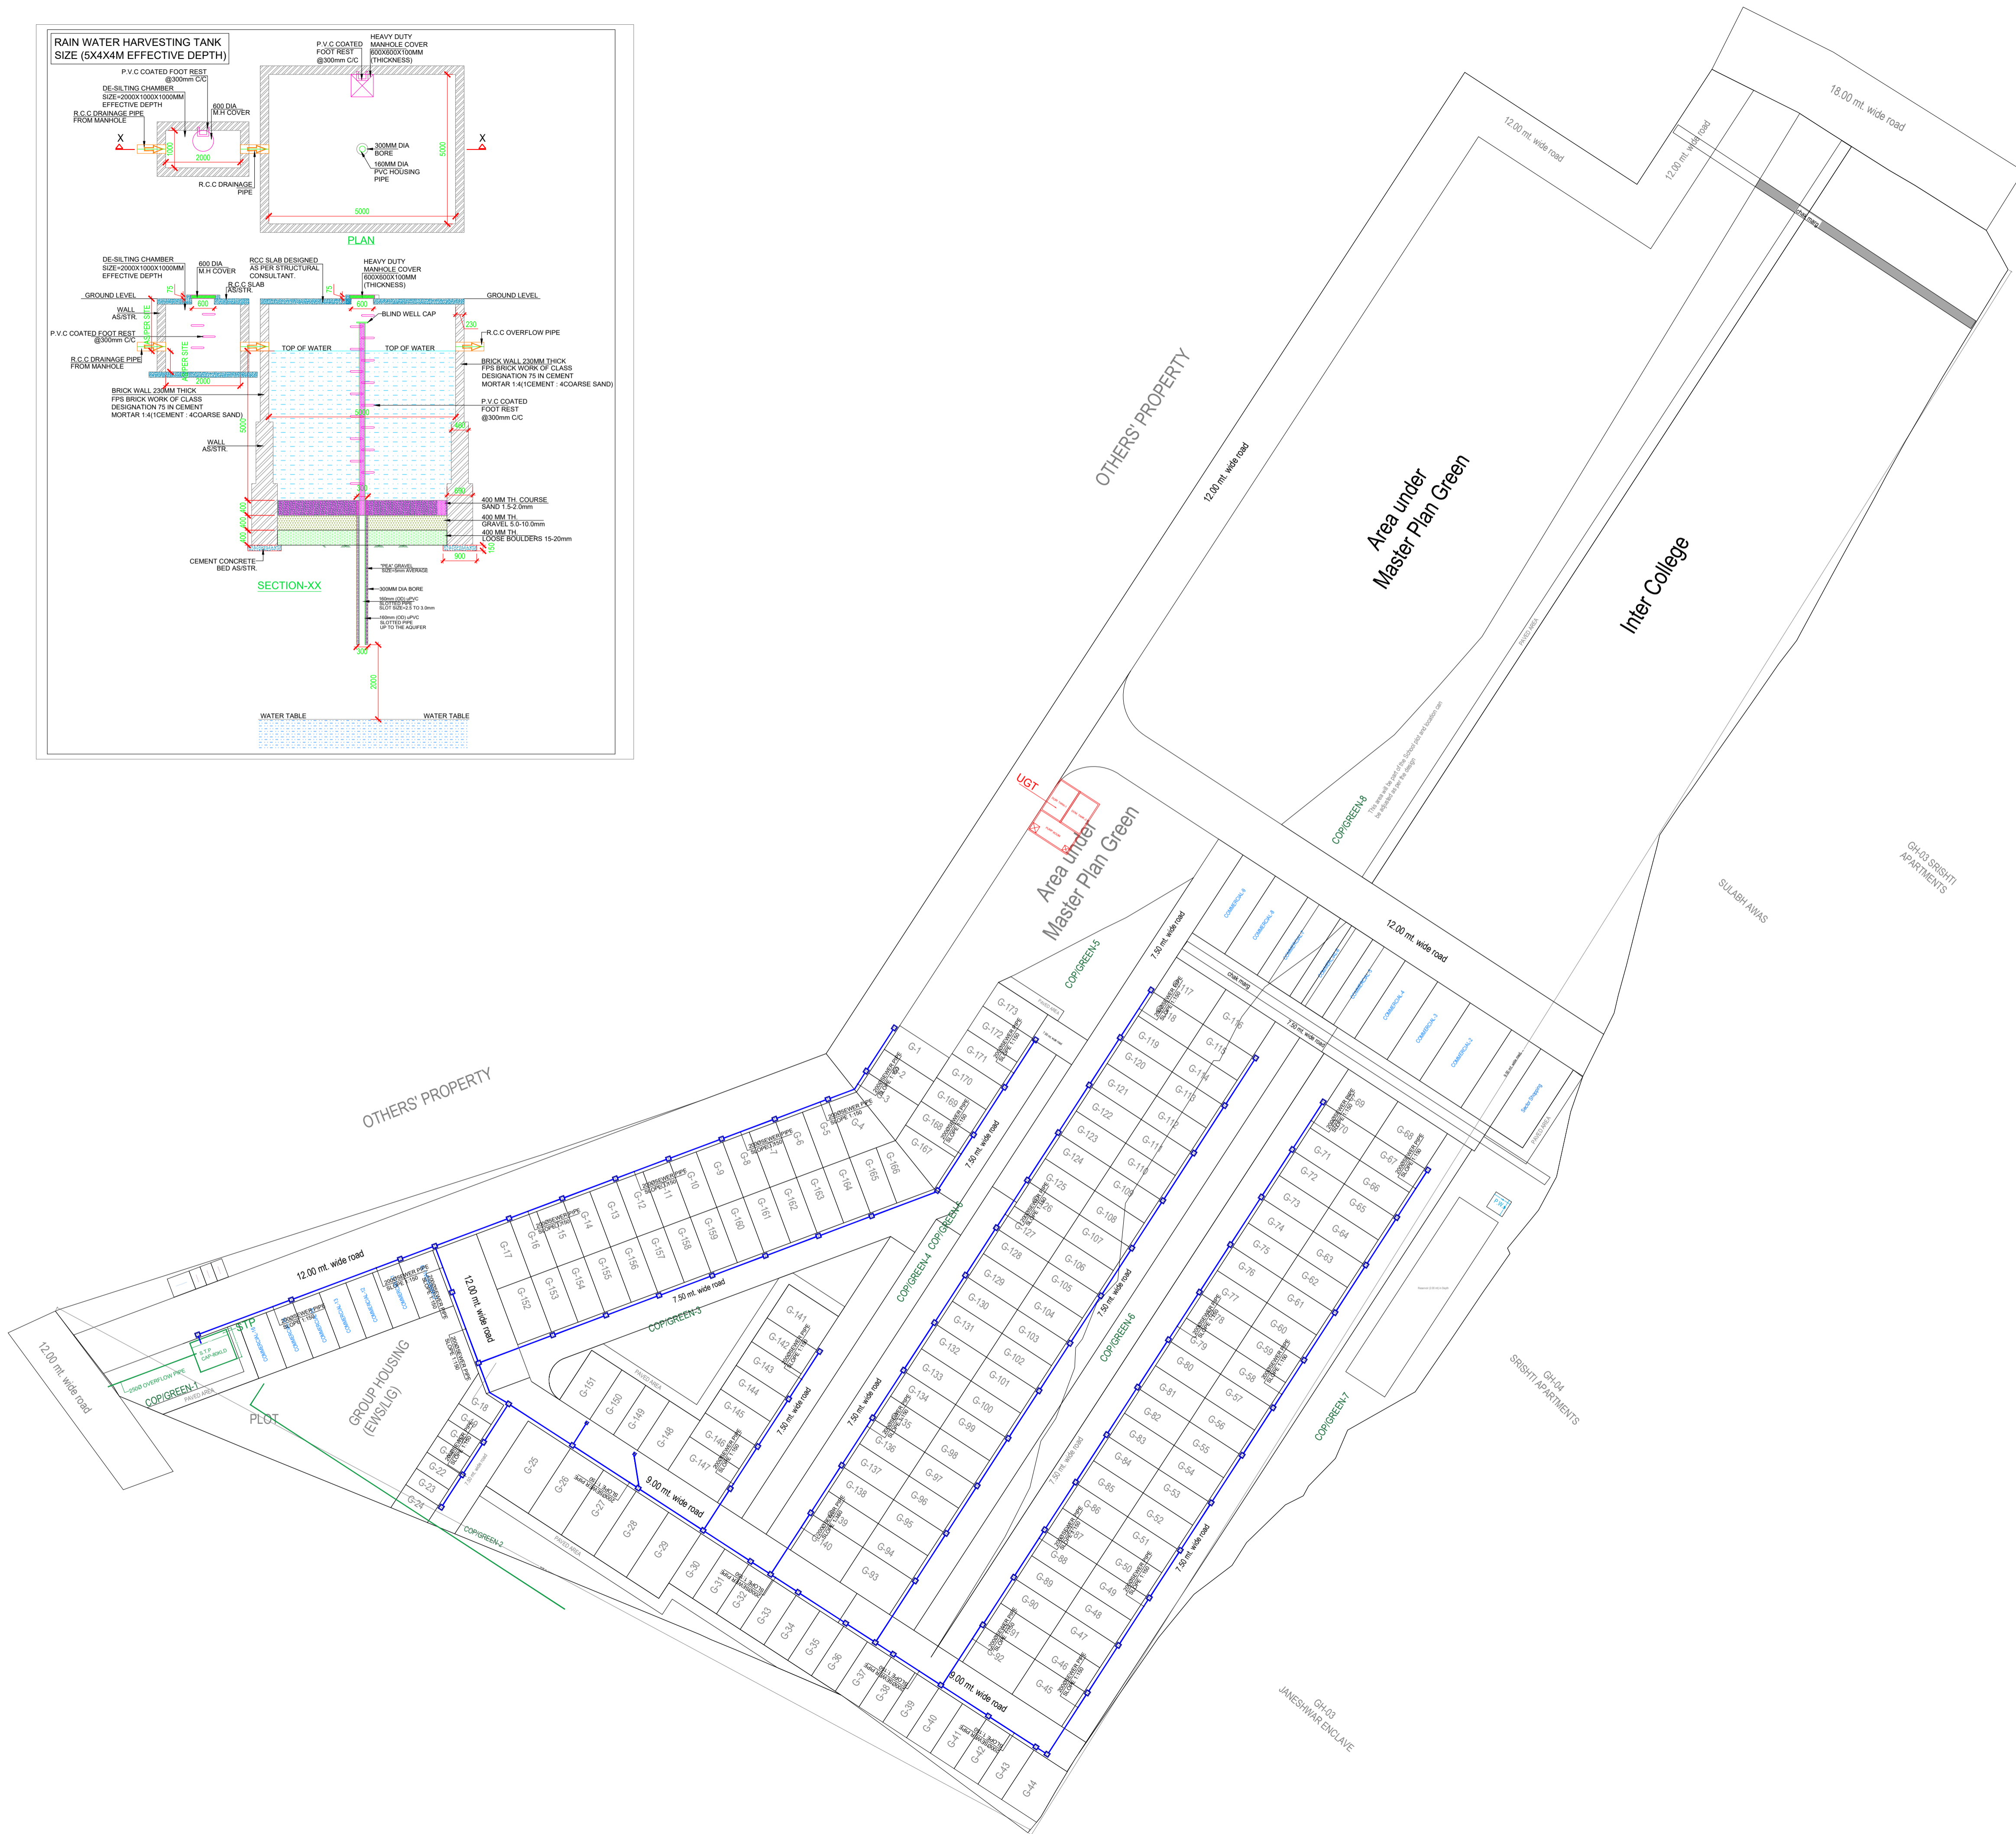


Project Title :Proposed Township "RECIPROCAL GREEN" - at Khasra No. Khasra No. 837, 838, 839, 840, 841, 842, 845, 847, 850,851Aa & 851Sa, 843 & 844, Village-Madiaon, Distt-Lucknow.

**PROPOSED TOWNSHIP
RECIPROCAL GREEN**
AT KHASRA NO. 837, 838, 839, 840,
841, 842, 845, 847, 850,851Aa & 851Sa,
843 & 844,
VILLAGE- MADIION , LUCKNOW

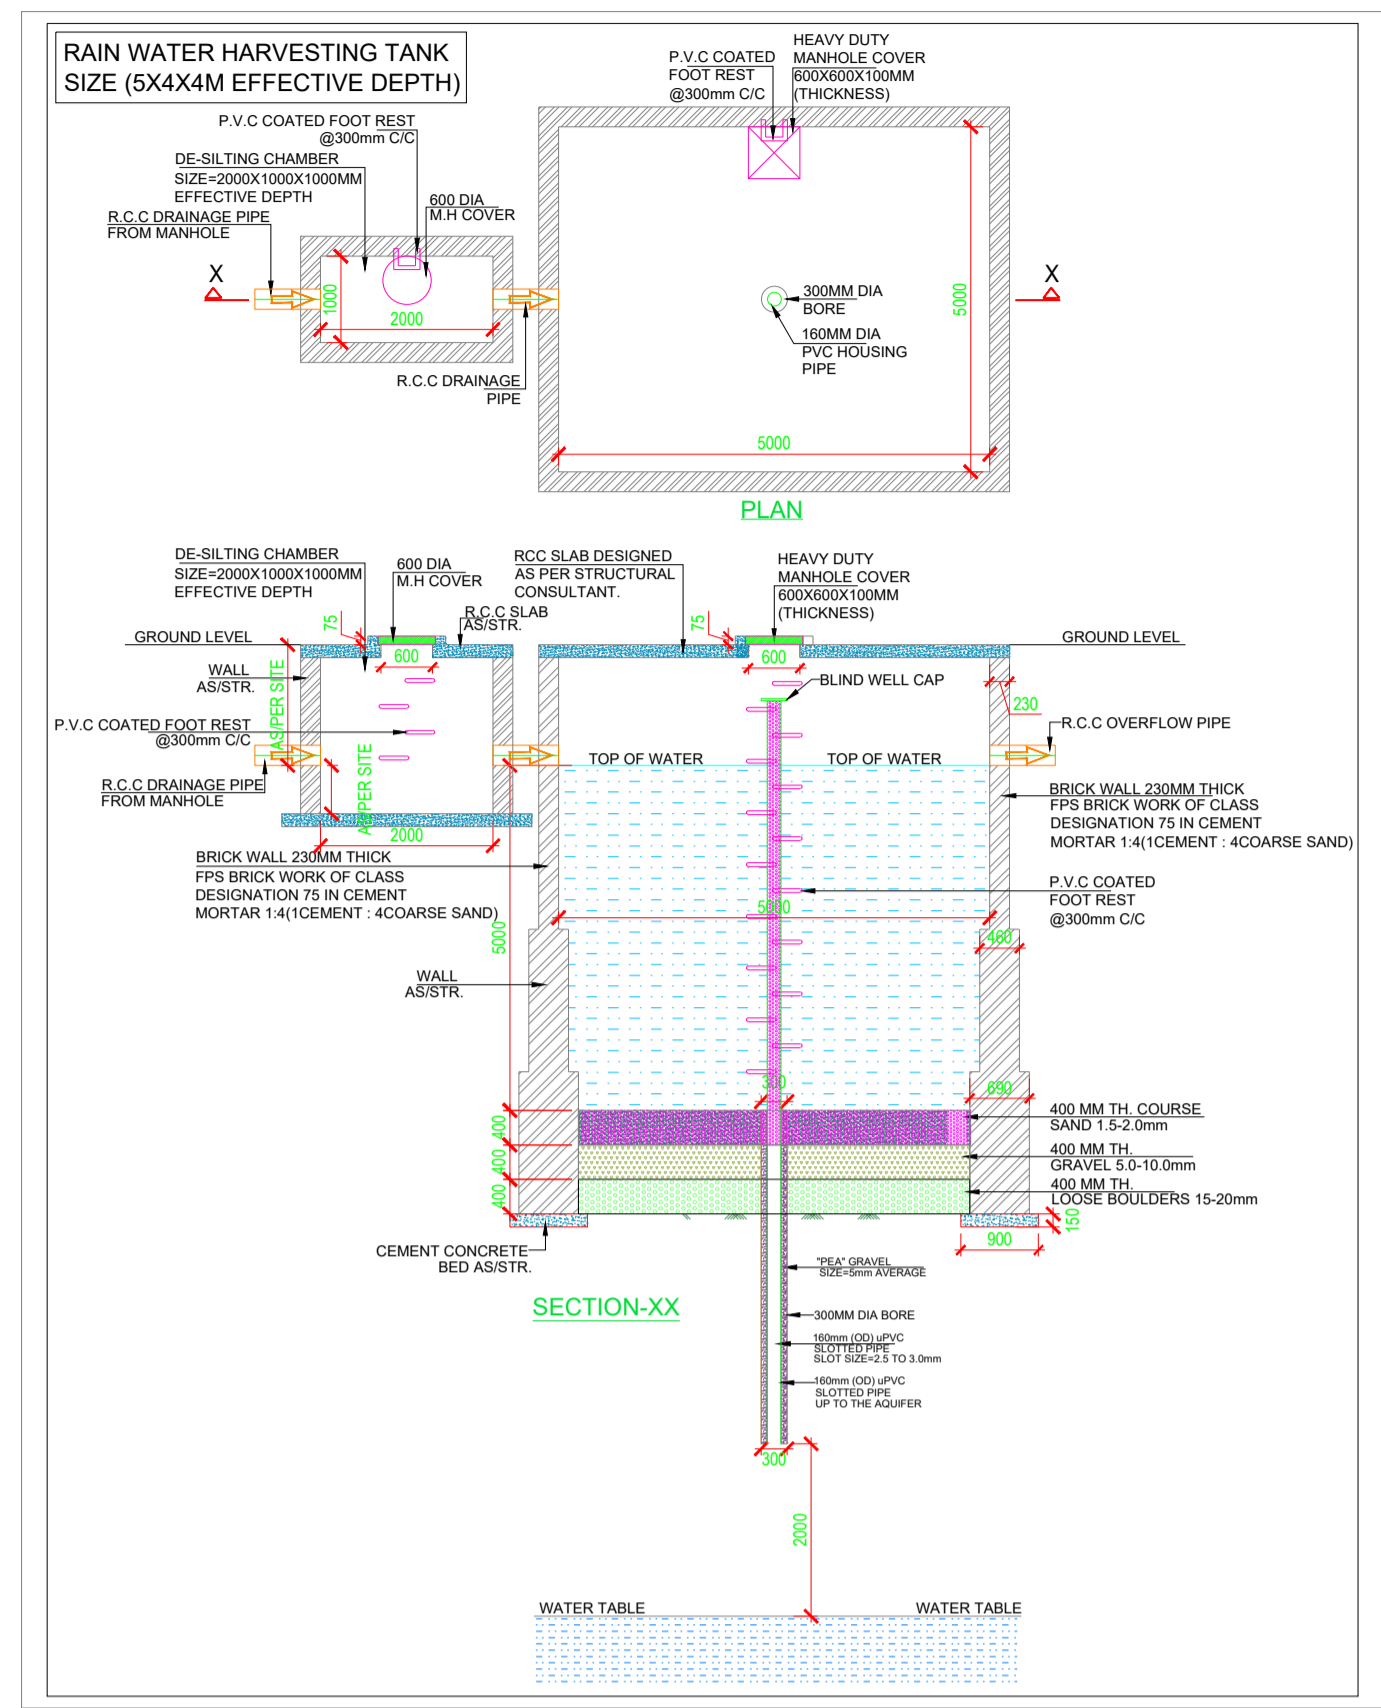

LEGEND :-

| S.No. | DESCRIPTION | SYMBOL |
|-------|-----------------------------------|--------|
| 1. | SEWER LINE | |
| 2. | RAIN WATER PIPE | |
| 3. | DOMESTIC WATER RISER PIPE | |
| 4. | BOREWELL SUPPLY PIPE | |
| 5. | BOREWELL | |
| 6. | SEWER MANHOLE (600MMX600MM) | |
| 7. | SEWER MANHOLE (900MMX800MM) | |
| 8. | CATCH BASIN (450MMX450MM) | |
| 9. | INSPECTION CHAMBER (600MMX600MM) | |
| 10. | STORM WATER MANHOLE (900MMX800MM) | |

| RECTANGULAR MANHOLE | DEPTH OF MANHOLE |
|---------------------|------------------|
| 900X800 | 600 MM TO 900 MM |
| 1200X900 | 900 MM TO 2.5 M |
| 1400X900 | ABOVE 2.5 M |
| DIA OF MANHOLE | DEPTH OF MANHOLE |
| 910 MM | 900 MM TO 1.67 M |
| 1220 MM | 1.68M TO 2.29 M |
| 1520 MM | 2.3 UP TO 9 M |

M.E.P. CONSULTANT:
 WAC Engineers
INDIA PVT. LTD.
MEP Consultants & Project Managers
B-78, Sector-6, Noida, UP-201301
CLIENT Ph.: 0120-4504693, E-mail: wac@wacmep.com

CLIENT
 dee
STUDIO
ARCHITECTURE | INTERIOR | LANDSCAPE
INDUSTRY DESIGN | CALLIGRAPHY
C2000 Indira Nagar, Lucknow
Mail: deestudiolucknow@gmail.com
Phone: 9450974530, 9455394469

DELTY
ASHOK

CHECKEDBY
SHAD

**PLUMBING DRAWING
SEWERAGE LAYOUT**

DATE
04.06.2025



SCALE
DWG NO.
LOP-02

CLIENT'S SIGN **ARCHITECT'S SIGN**