


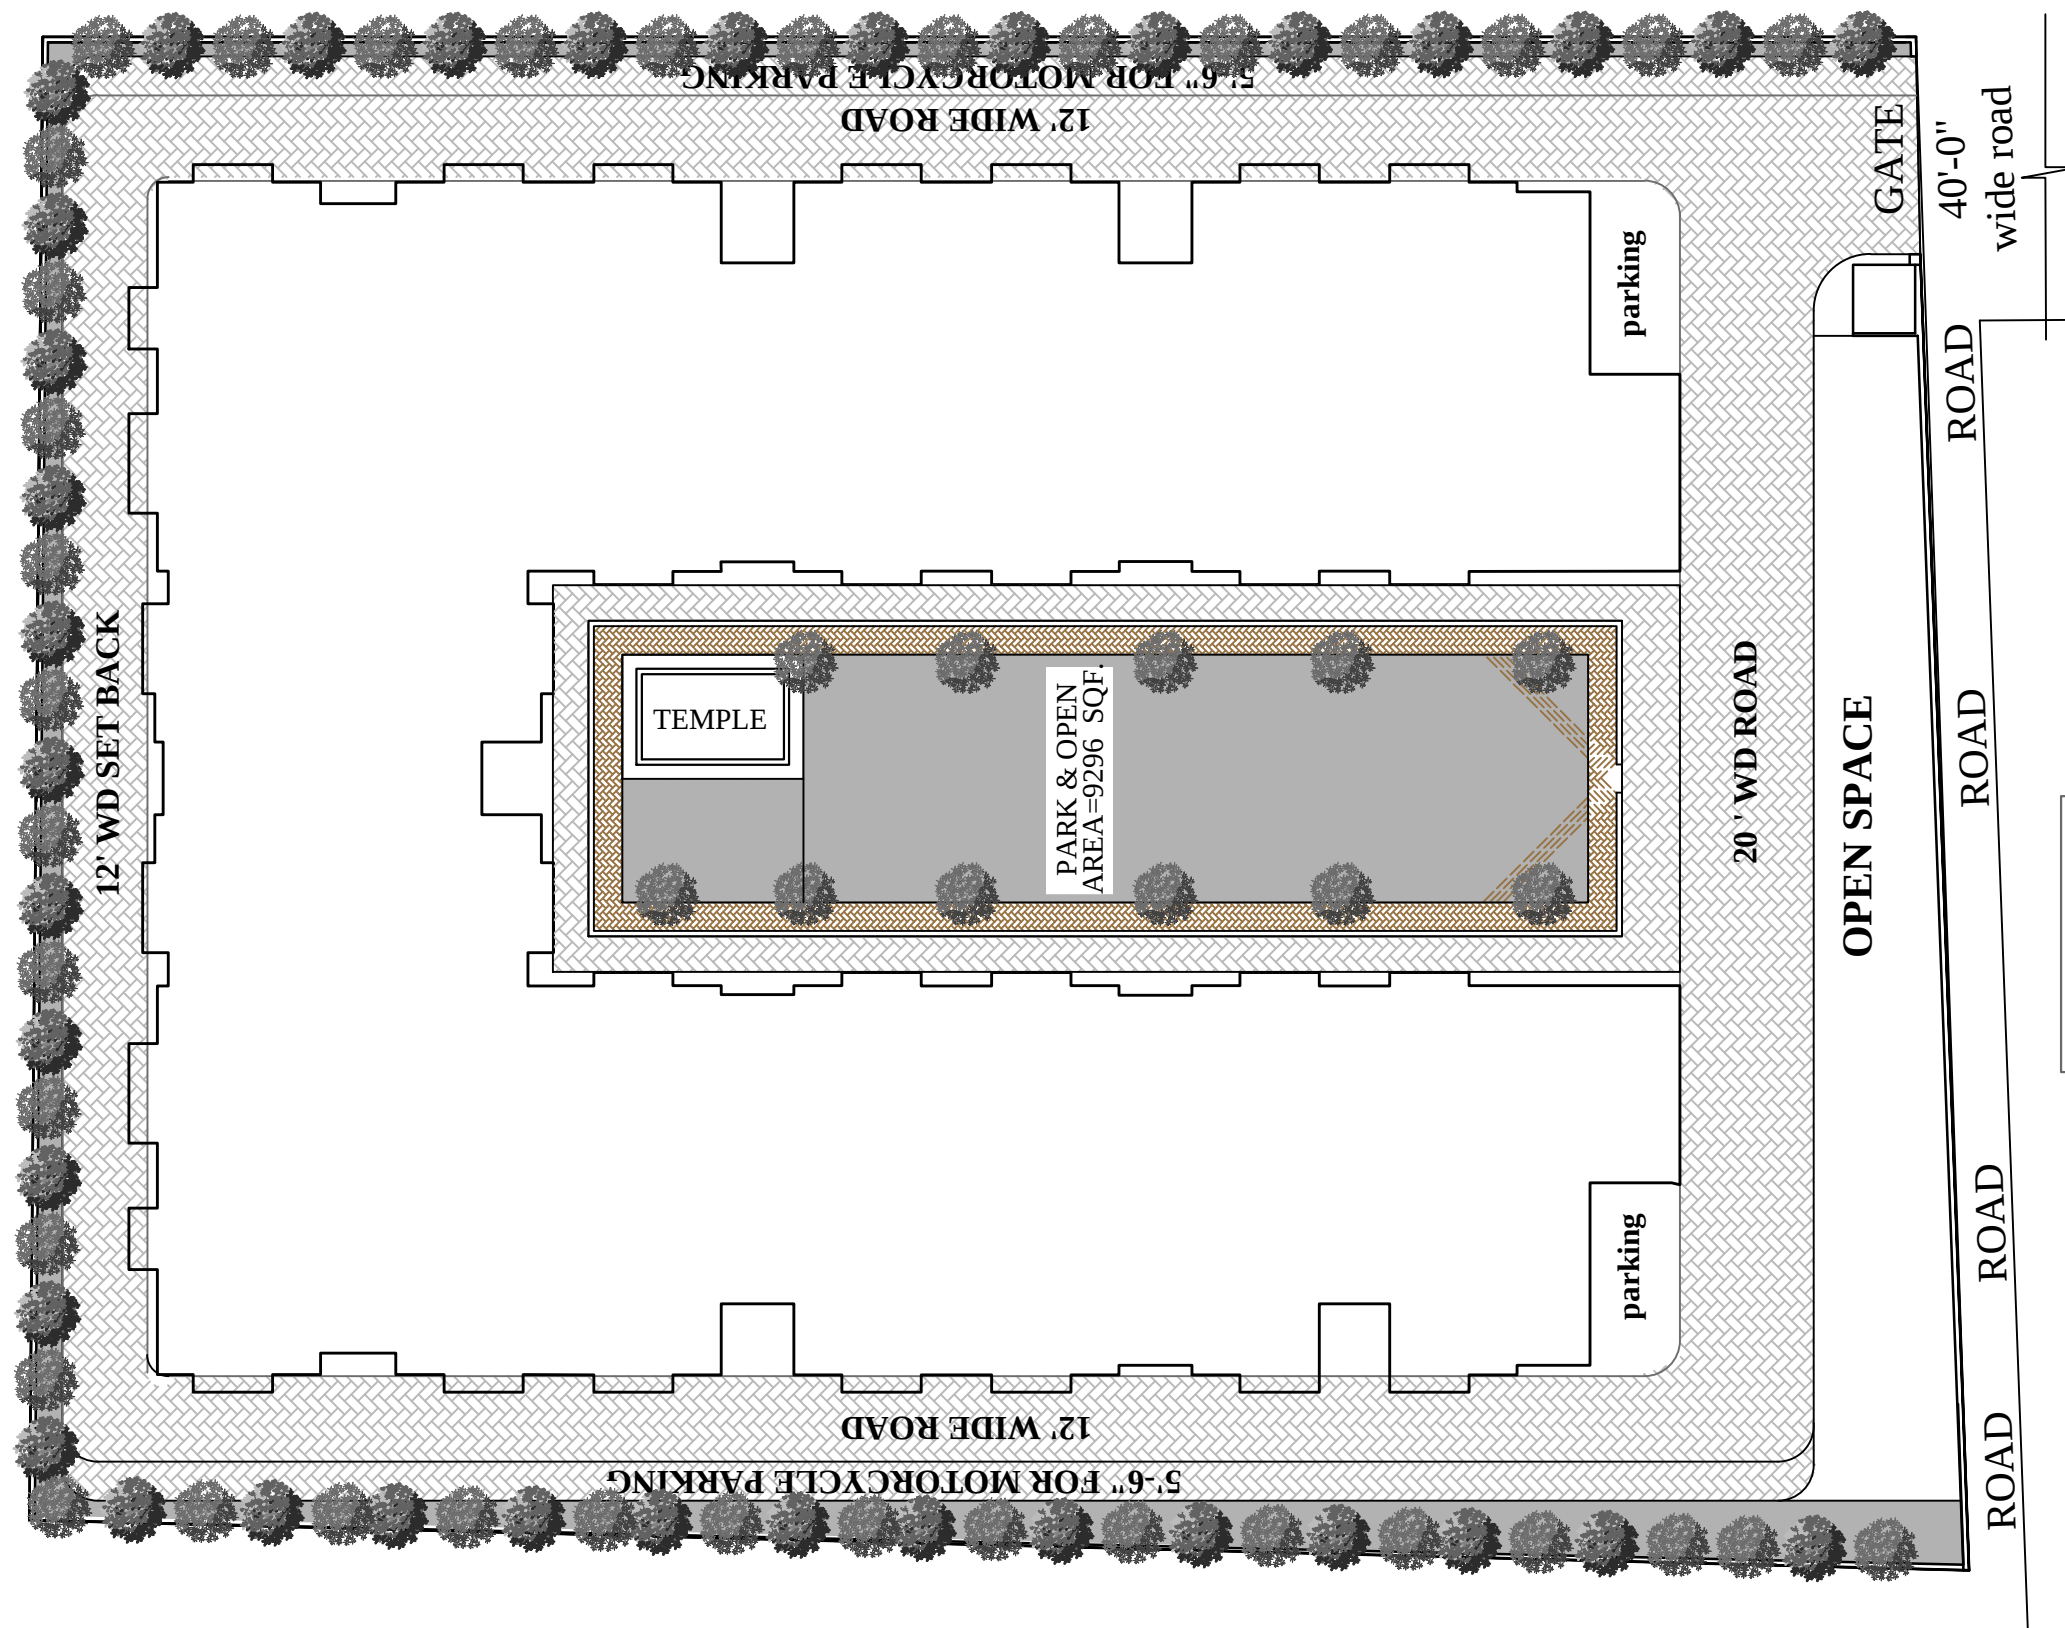

COVERED AREA CHART		IN SQ.FEET.
TOATAL LAND AREA	56891.5 sqf	
COVERED AREA ON GROUND FLOOR.....	25680.9 Sqf.	
COVERED AREA ON FIRST FLOOR	25781.6 Sqf.	
COVERED AREA ON IInd FLOOR	25781.6 Sqf.	
COVERED AREA ON IIIrd FLOOR	25781.6 Sqf.	
COVERED AREA UNDER MUMTY	1826.3Sqf.	
COVERED AREA UNDER MUMTY	104852 Sqf.	

COVERED AREA UNDER UNIT OF ALL						IN SQ.FEET.
UNITE TYPE	G.FLOOR	F.FLOOR	S.FLOOR	T.FLOOR	AREA	
1. TYPE A - 763.75 Sqf.X32 No.	8	8	8	8	24440	
2. TYPE A1 - 764.55X40 No.	10	10	10	10	30582	
3. TYPE A2 - 779X8 No.	2	2	2	2	6232	
4. TYPE A3 - 779.8X8 No.	2	2	2	2	6238.4	
5. TYPE B - 766.57 X16 No.	4	4	4	4	12265.12	
6. TYPE C - 744.5 X8 No.	2	2	2	2	5956	
7. TYPE D-893.97 X8 No.	2	2	2	2	7151.76	
8. TYPE E - 783.4 X 8No.	2	2	2	2	6267.2	
9. TYPE F - 805.1 X 6No.	--**	2	2	2	4830.6	
10. ** AREA UNDER SHOP AT GROUND FLOOR & other					889.52	
TOTAL =	134 UNIT				TOTAL =104852 SQF.	

PROJECT

PROPOSED RESIDENTIAL LAYOUTS PLAN SITUATED AT KHASRA NO.631 MAUZA RAMNAGAR KHANDAULI.

DRAWING TITLE

ROAD LAYOUT PLAN

North



Owner's Sign

SCALE - NTS

DATE - 09-05-2018

Client:-

ATUL SHELTERS PVT. LTD.
Atul compound shahdra Road Nnhai
Agra-282006

Architect:-

THEME CONSULTANTS
3-1A, new rajamandi colony,agra-28200
email i.d v2_sunil@gmail.com