
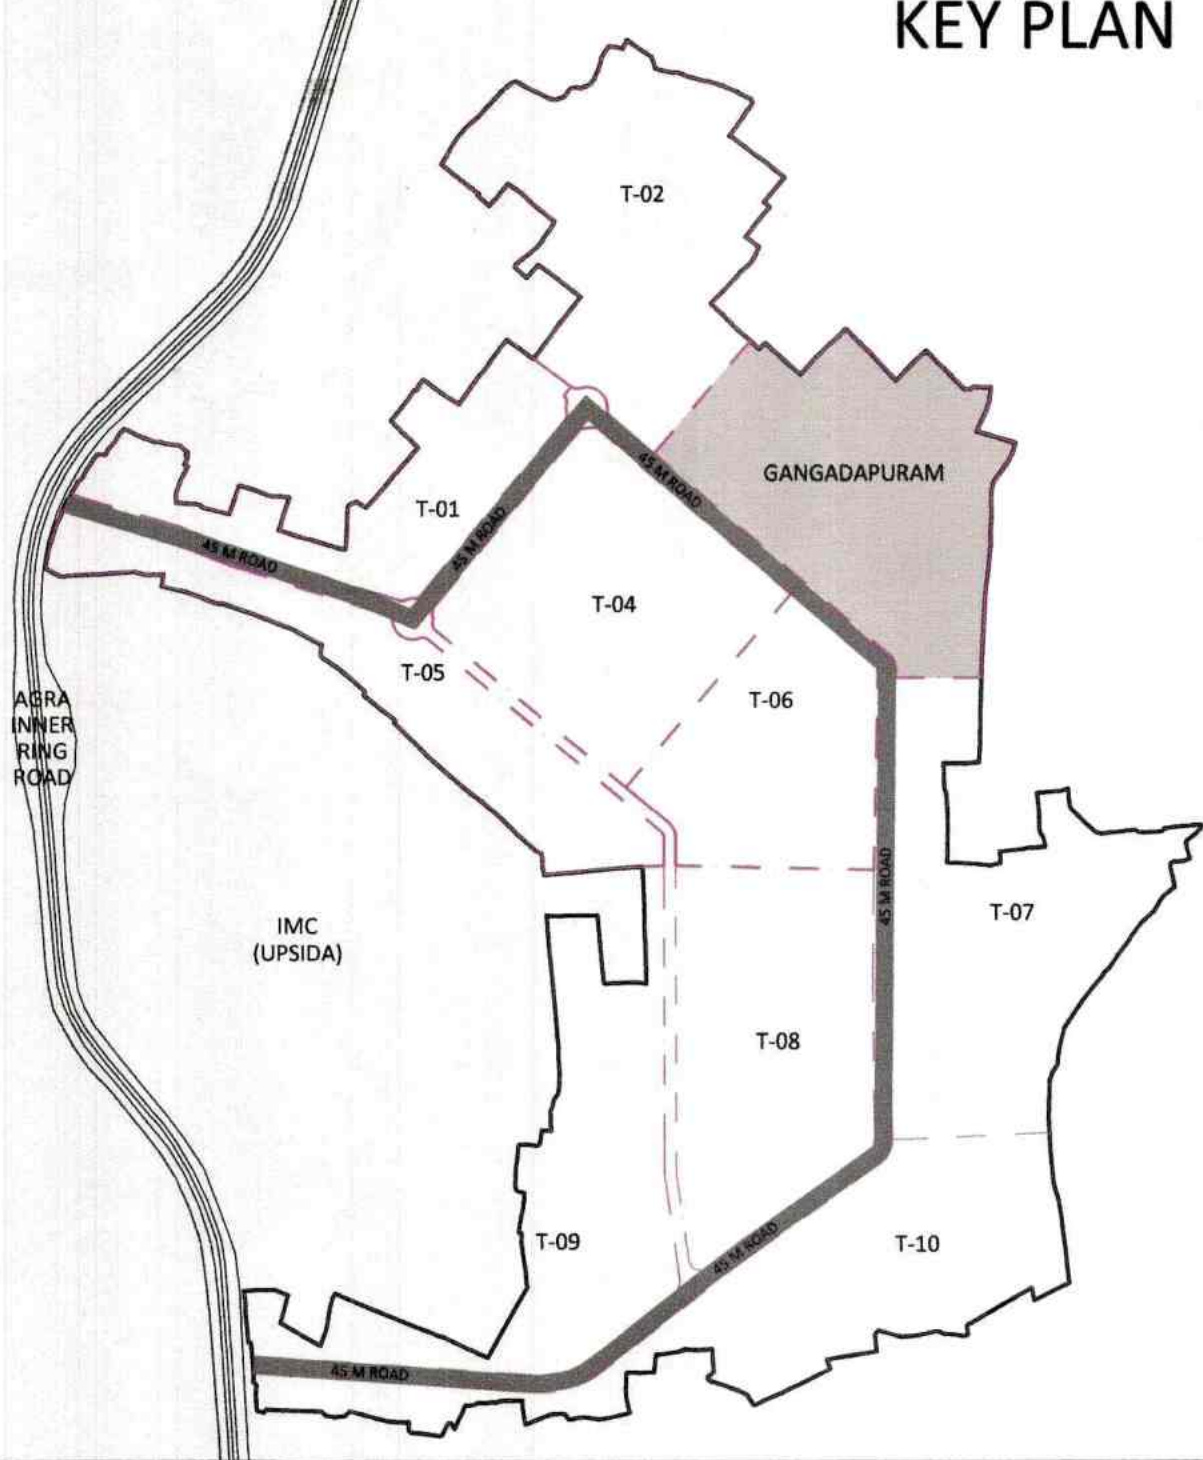


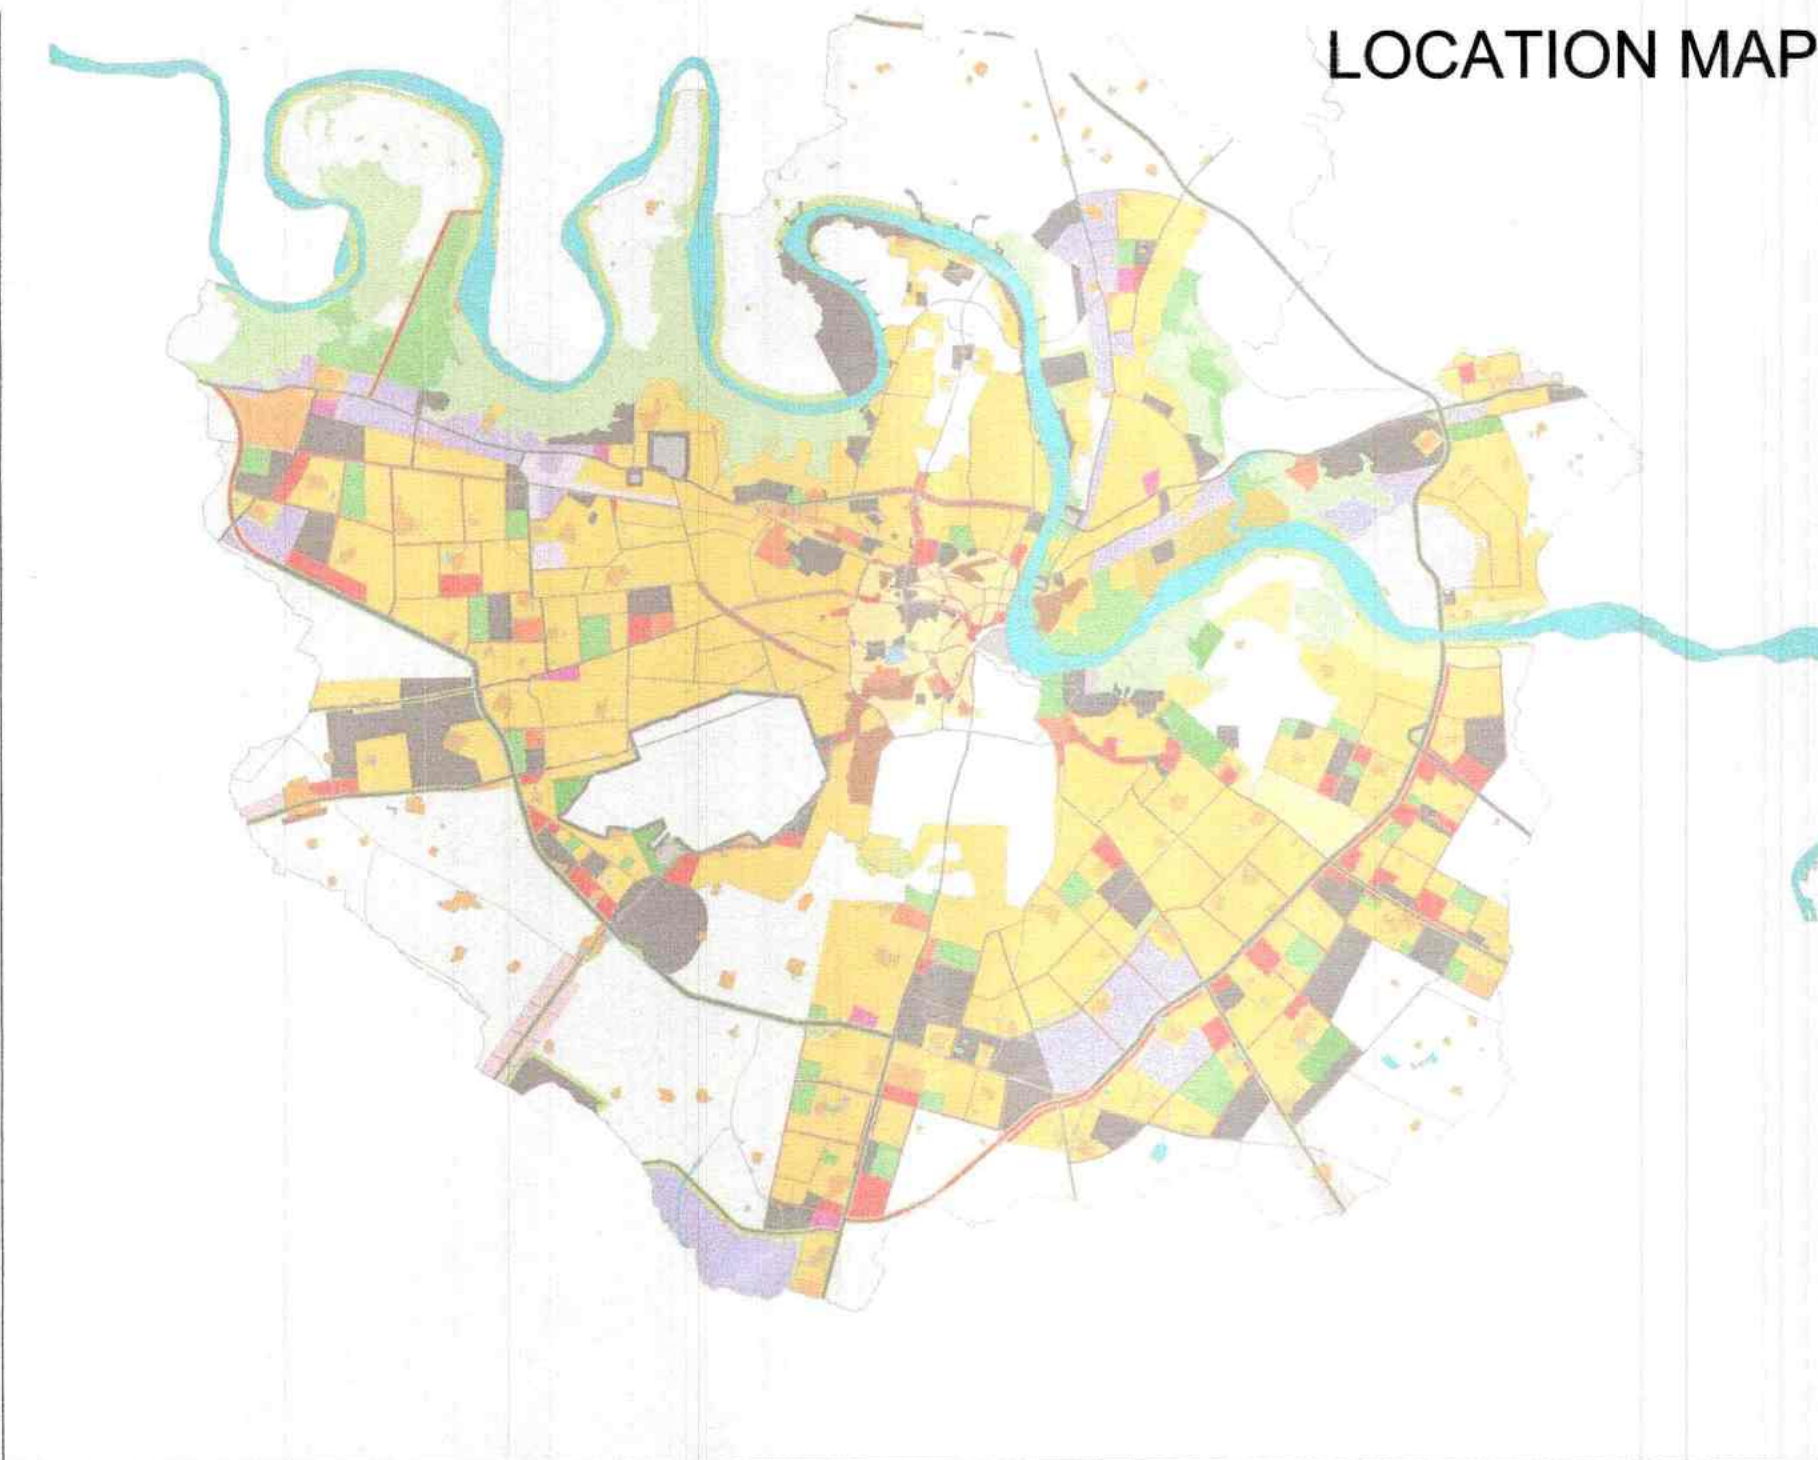

Sr.No.	Tree	Symbol
1	Ashoka	
2	Silver Oak	
3	Neem	
4	Kachnar	

LANDSCAPING DETAIL					
S.NO.	PARK AND OPEN SPACES	AREA	EVERGREEN TREES		
			NEEM TREE	ASHOKA TREE	SILVER OAK TREE
1	Neighbourhood Sports Center-1	10834.52	6	90	29
2	Park and Open Spaces-2	36200.49	12	318	80
3	Park and Open Spaces-3	23644.28	12	262	41
4	Park and Open Spaces-4	1691.46	1	16	14
5	Park and Open Spaces-5	226.25	0	6	1
6	Green Space	1470.72			

LEGEND :-

- Township Boundary (Indicative)
- Mixed Use
- Commercial
- Public Semi-Public
- Parks & Open Spaces
- Recreational
- Public Utilities
- Traffic & Transportation
- Group Housing

ROADS LEGEND

- 45 M ROW
- 30 M ROW
- 24 M ROW
- 18 M ROW
- 12 M ROW
- 09 M ROW

- NOTE -
- MINIMUM 7.5 METER FRONT SETBACK WILL BE MANDATORY FOR ALL PLOTS ABUTTING ON 45 METER WIDE ROAD.
 - FOR REMAINING PLOTS, SETBACK SHOULD BE AS PER PREVAILING BUILDING BYELAWS