

[illegible]

PRIMARY & NURSERY SCHOOL

TERRACE PLAN (SCALE 1:100)

The plan shows a large rectangular terrace area with several rooms and a central water tank system. The rooms include:

- MACHINE ROOM 3160X3740** (bottom left)
- MACHINE ROOM 3110X3740** (bottom right)
- MACHINE ROOM 3160X3740** (top right)
- FIRE LOBBY** (top right)
- DOMESTIC WATER TANK** (center, 5880 x 2680)
- DOMESTIC WATER TANK** (bottom right, 3895 x 2720)

The plan also shows several **solar panel** areas and **TERRACE** sections. The water tank system is detailed with dimensions and labels:

- DOMESTIC WATER TANK** (center): 5880 x 2680. It contains a **17000 lt. Reserved for fire fighting** tank and a **PUMP (CAPACITY: 900LT./MIN)**.
- DOMESTIC WATER TANK** (bottom right): 3895 x 2720. It contains a **4800 lt. Reserved for fire fighting** tank and a **PUMP (CAPACITY: 900LT./MIN)**.
- 1000Ø DOWN-COMER** and **1000Ø PIPE** lines connect the tanks and pumps.
- 1500** and **1500** dimensions are shown for the vertical sections of the tanks.

Legend:

- 1500**: Vertical dimension for the water tank sections.
- 1000Ø DOWN-COMER**: Down-comer pipe.
- 1000Ø PIPE**: Pipe.
- PUMP (CAPACITY: 900LT./MIN)**: Pump.
- DOMESTIC WATER TANK**: Water tank.
- 17000 lt. Reserved for fire fighting**: Fire fighting tank.
- 4800 lt. Reserved for fire fighting**: Fire fighting tank.
- 1500**: Vertical dimension for the water tank sections.
- 1500**: Vertical dimension for the water tank sections.

TERRACE PLAN
(SCALE 1:100)

WATER SUPPLY LAYOUT

PROJECT TITLE :

ELDECO SAKSHAM
GROUP HOUSING FOR E.W.S., UDYAN-2 ,
SHARAKSHA KHAND, SHARDA NAGAR
YOJANA, LUCKNOW

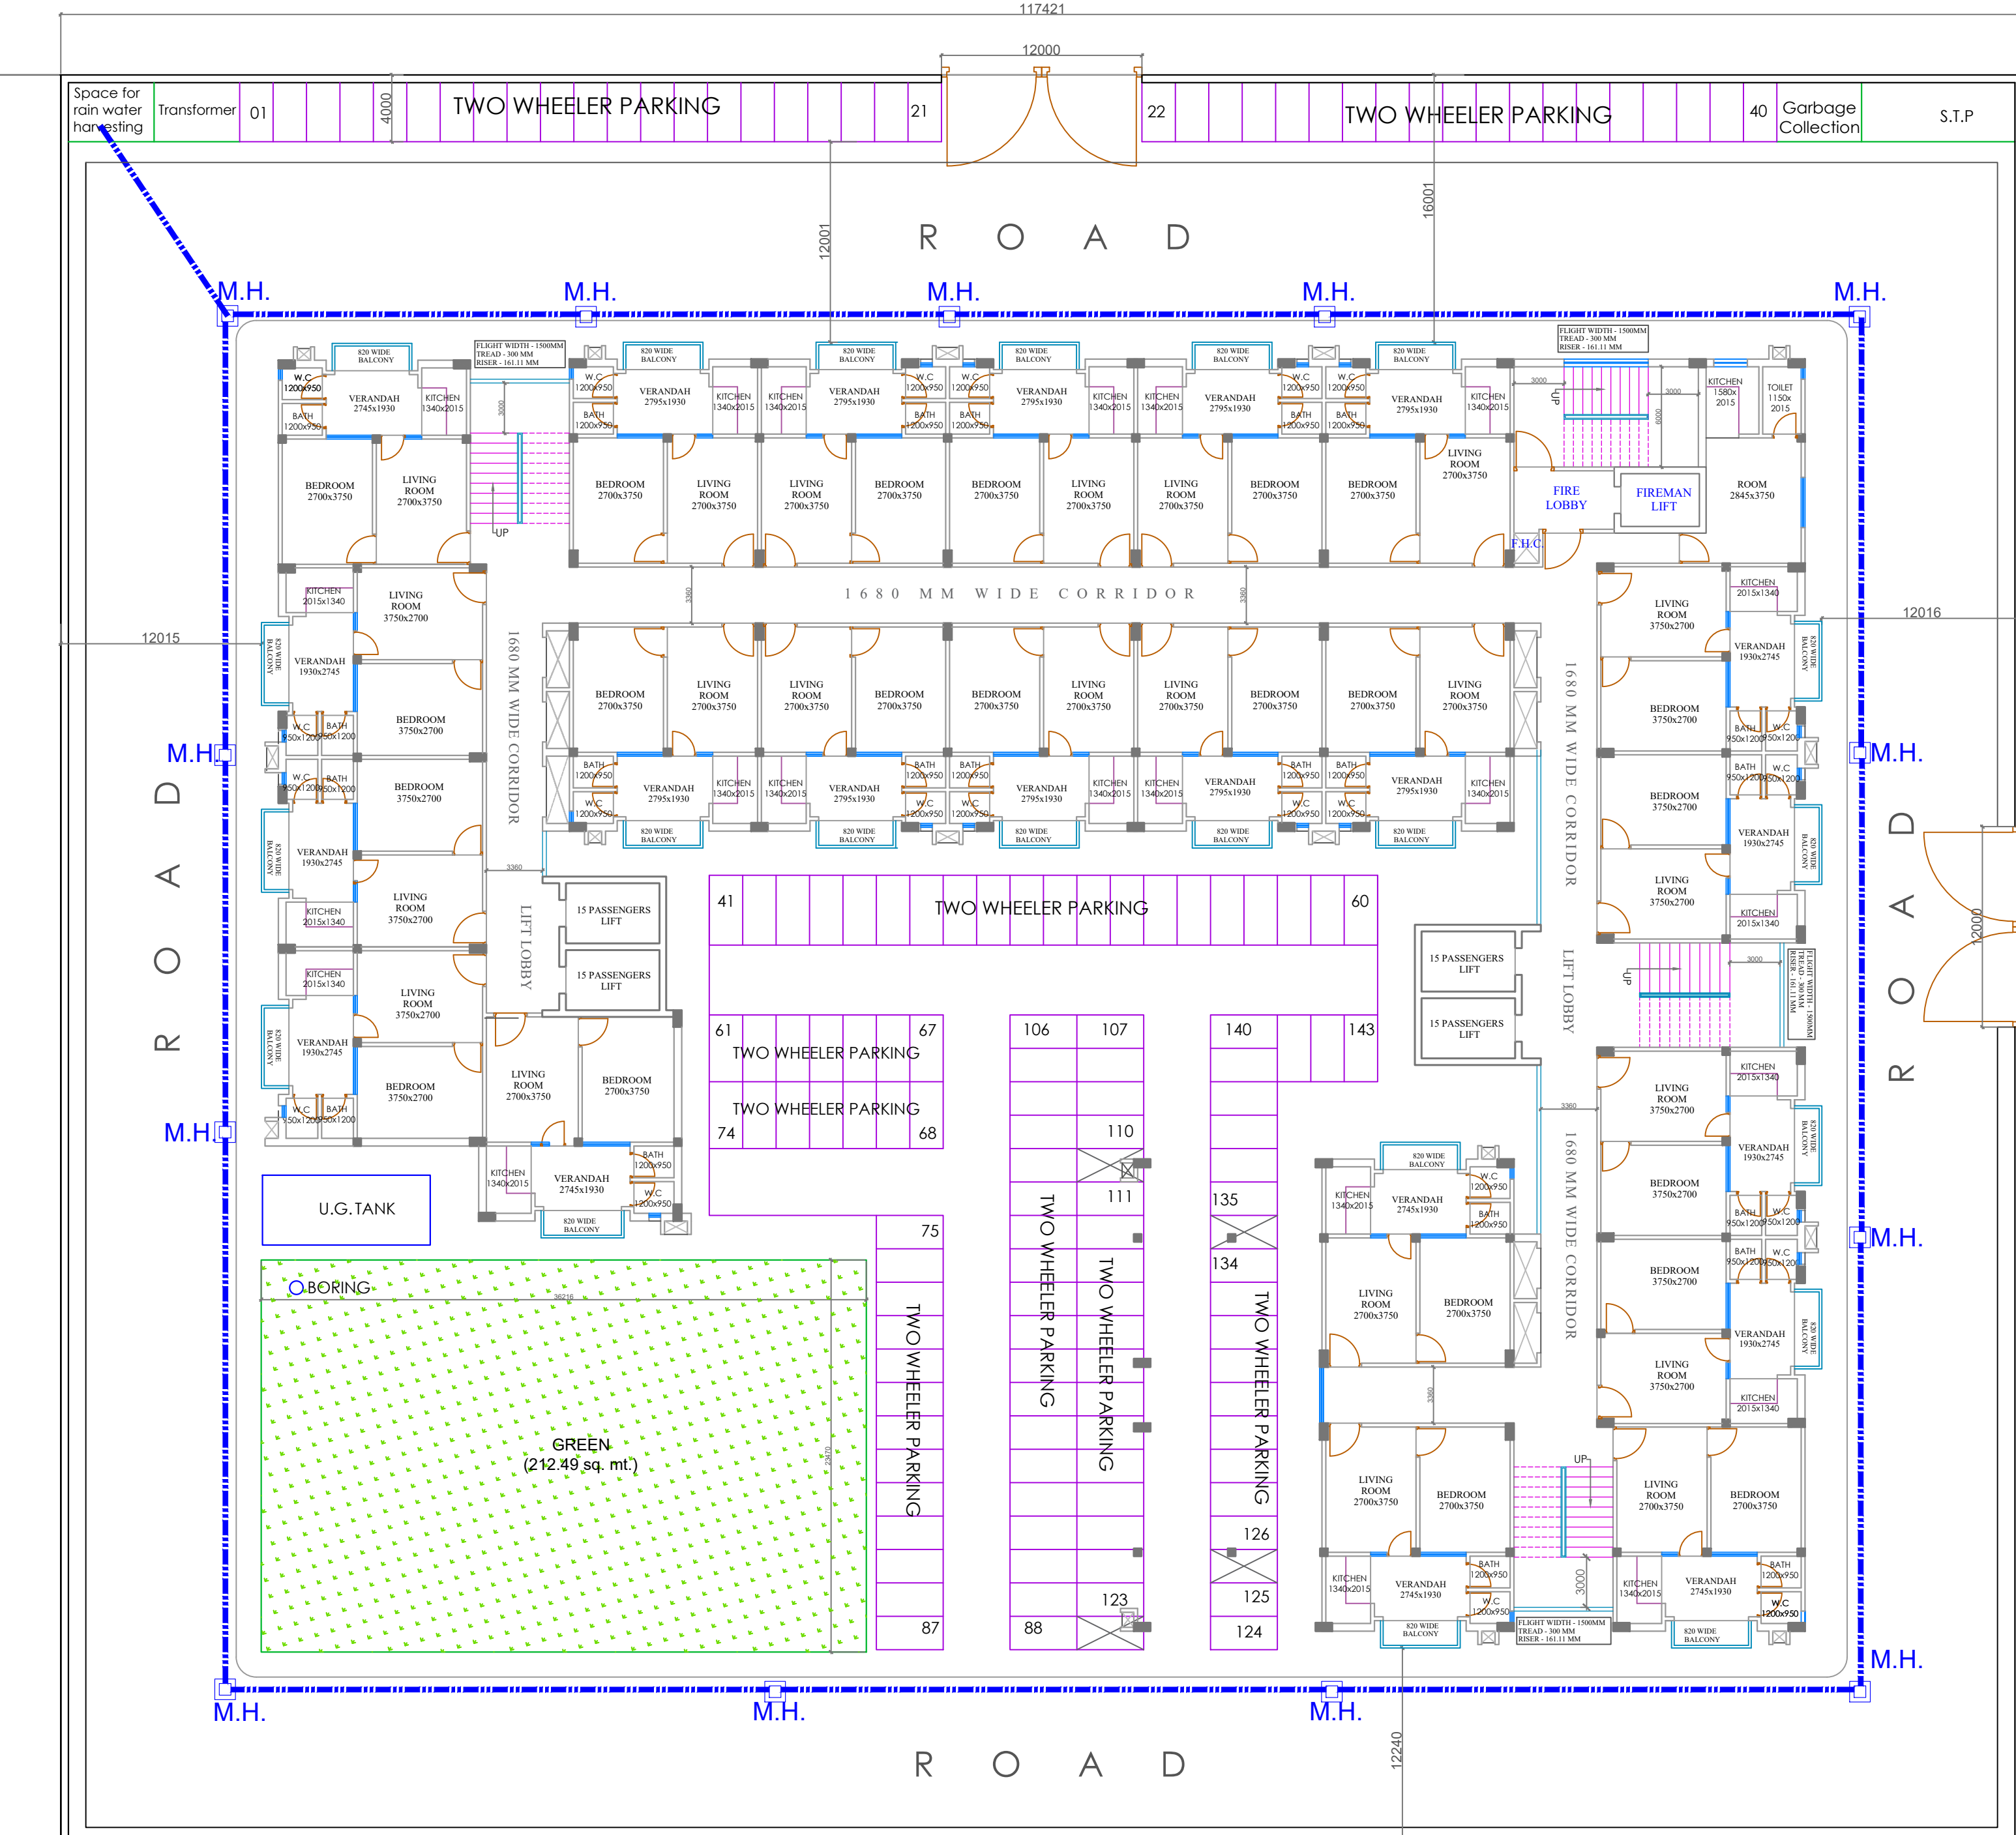
CALE:

1:100

ARCHITECT:

DEVELOPER/PROMOTER:

18 MT. WIDE ROAD

[illegible]

LEGEND :	
SYMBOL	DESCRIPTION
	MANHOLE(350x350)
	RAIN WATER PIPE

PROJECT TITLE : ELDECO SAKSHAM GROUP HOUSING FOR E.W.S.,UDYAN-2 , RAKSHA KHAND, SHARDA NAGAR YOJANA,LUCKNOW	DEVELOPER/PROMOTER:	ARCHITECT:
SCALE: 1:100		

SCALE:
1:100