



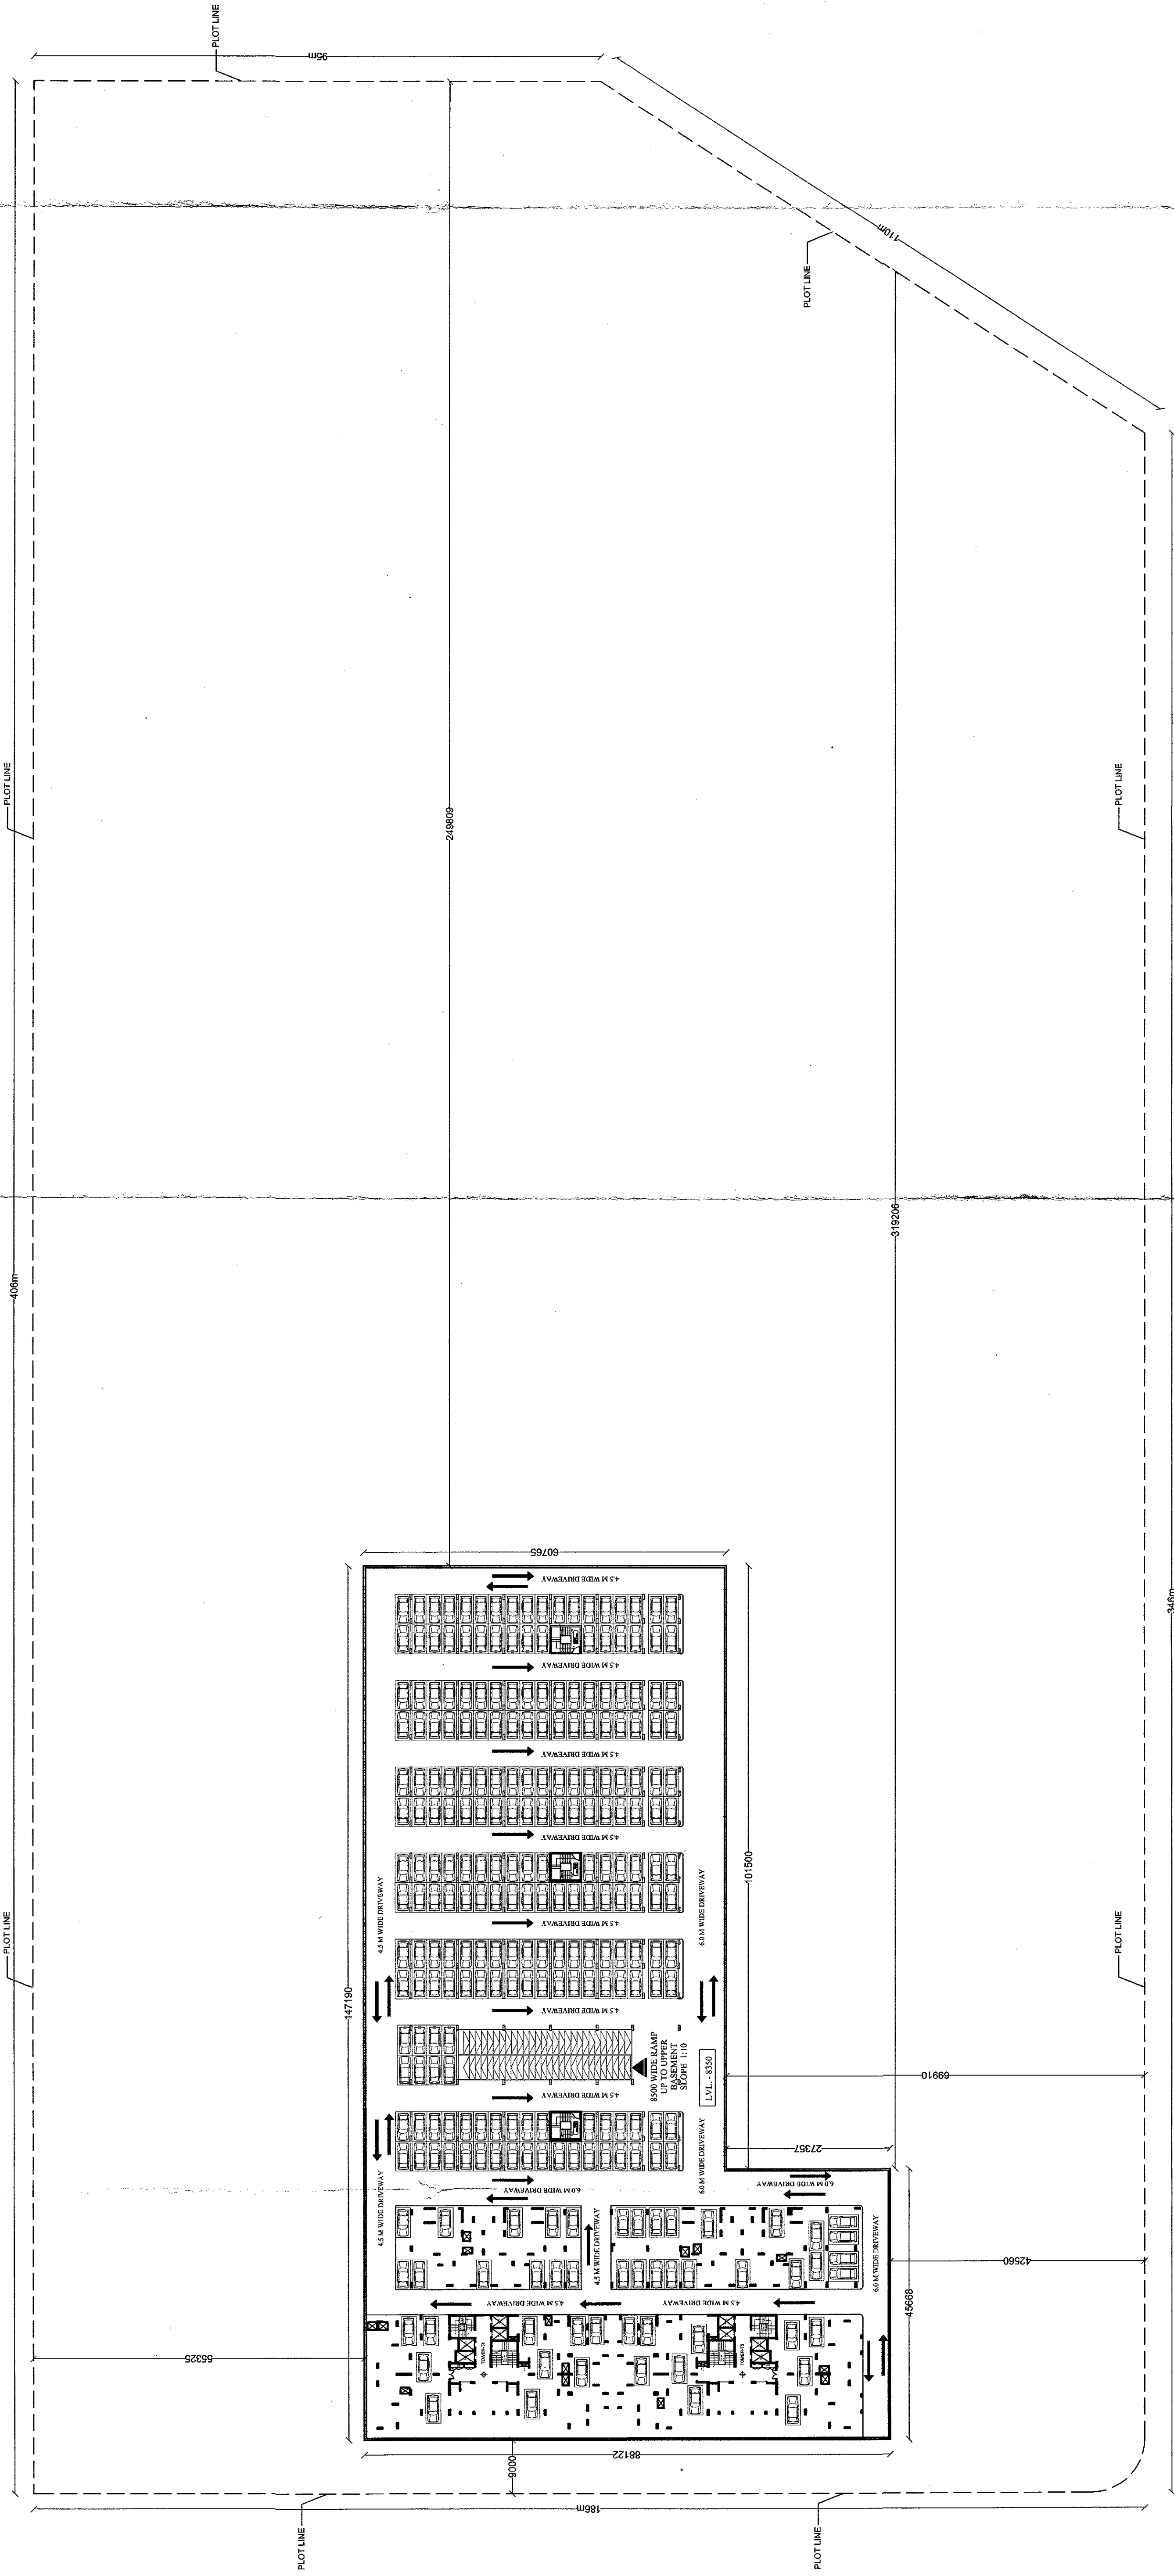

LOWER BASEMENT PLAN

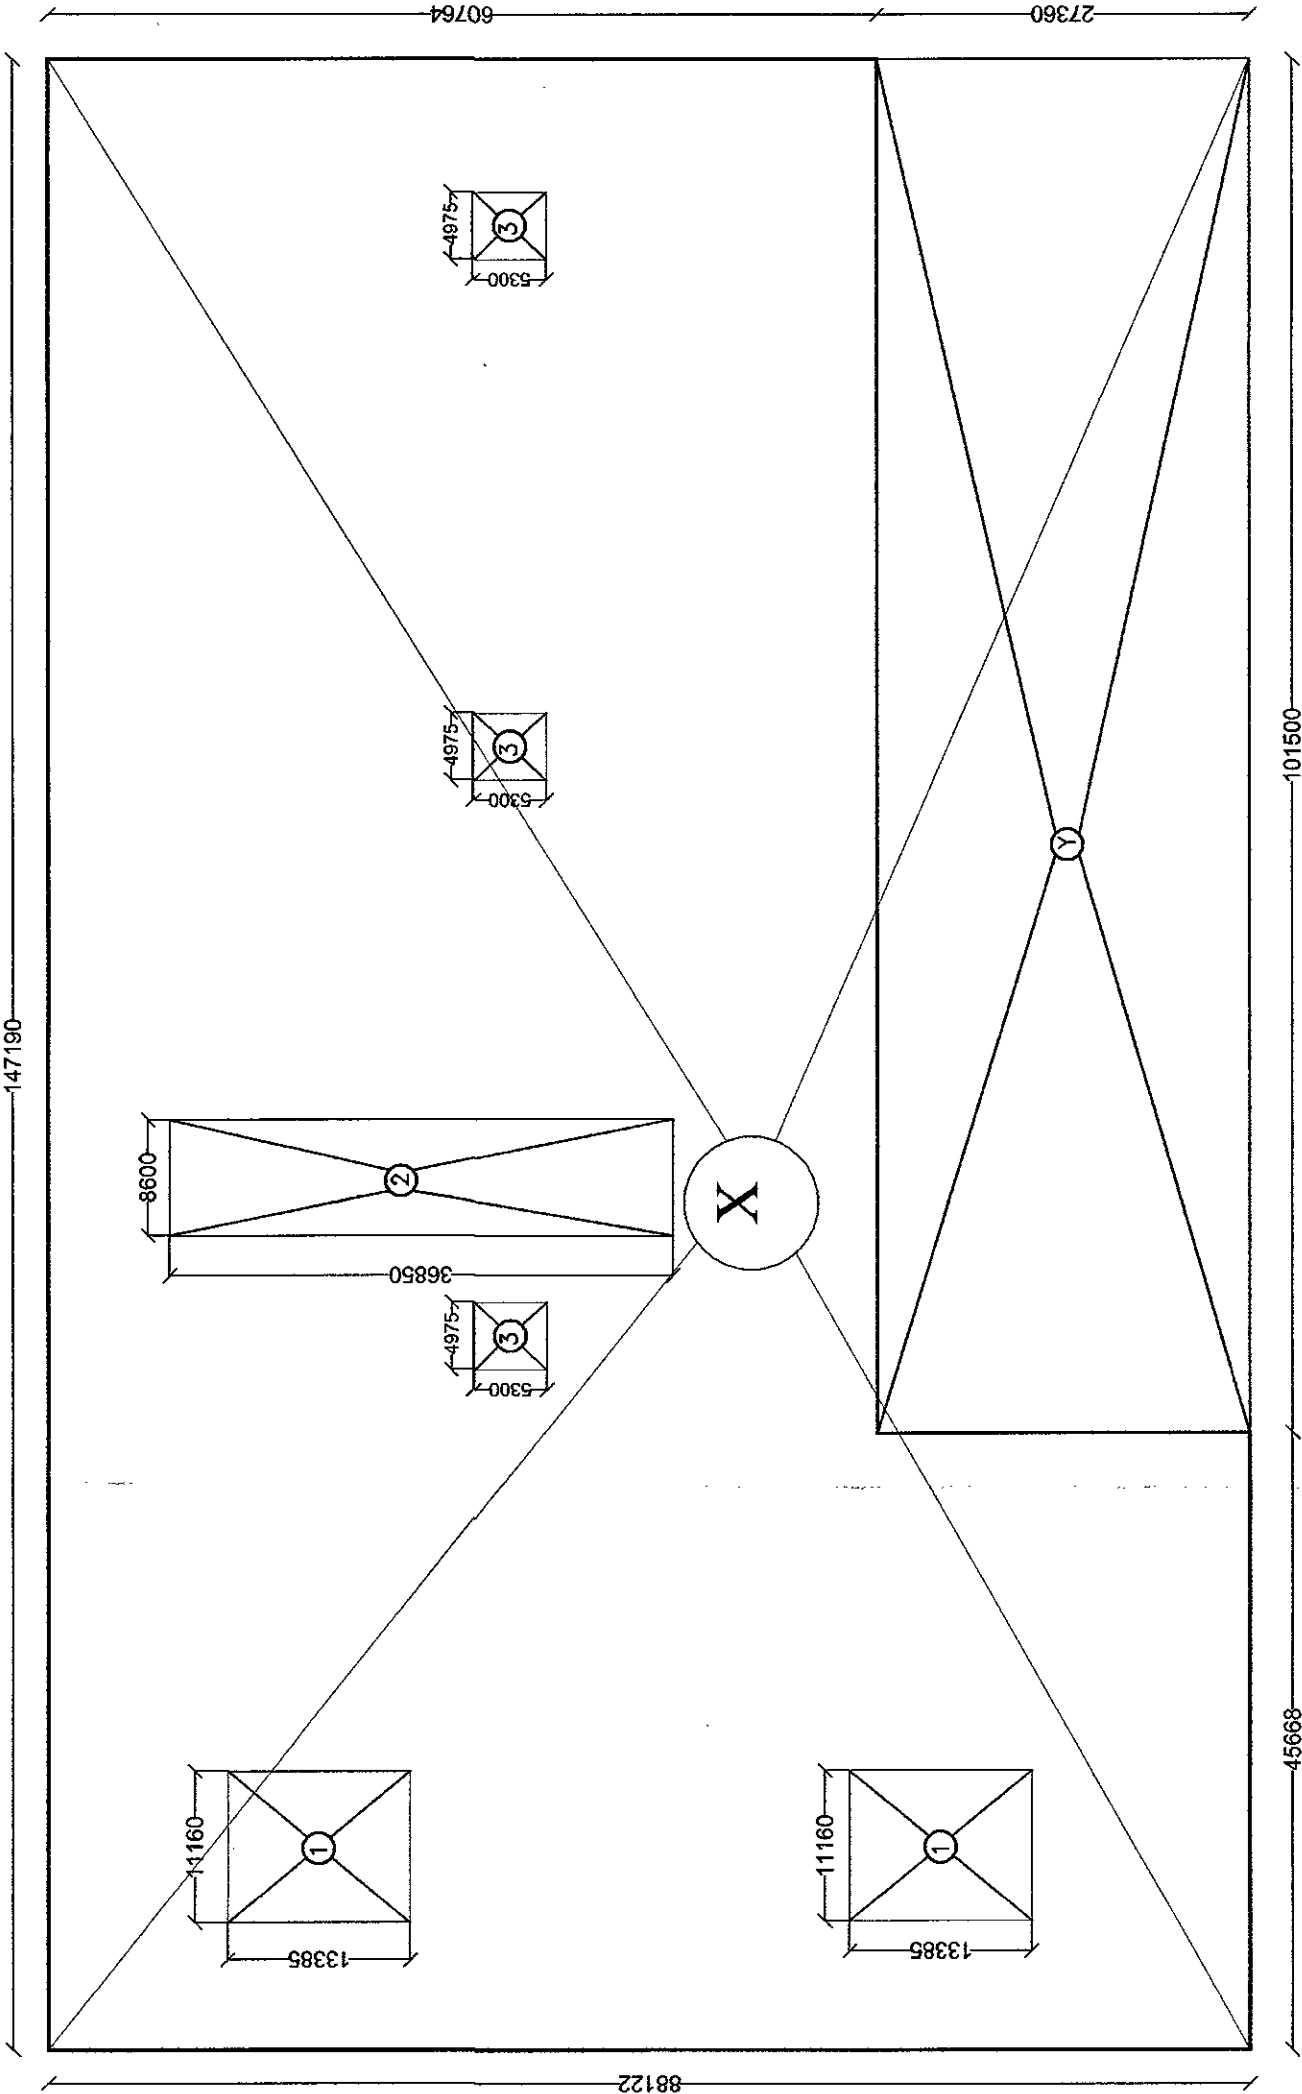

LOWER BASEMENT AREA PLAN

LOWER BASEMENT AREA CALCULATIONS				
S.NO	LENGTH (M)	WIDTH (M)	NOS.	AREA (SQM)
SUBTRACTION				
X	147.19	88.122	1	12970.68
Y	101.5	27.36	1	2777.04
TOTAL AREA (A) = (X+Y)				
1	11.16	13.385	2	298.75
2	8.6	36.85	1	316.91
3	4.975	5.3	3	79.10
TOTAL AREA TO BE DEDUCTED (B)				
				694.77
TOTAL LOWER BASEMENT AREA (A-B)				9488.57

PARKING CALCULATIONS		
TOTAL LOWER BASEMENT AREA		9488.57 SQM
PERMISSIBLE BASEMENT PARKING @ 30 SQM / ECS		317 ECS
TOTAL ACHIEVED PARKING IN LOWER BASEMENT		317 ECS




NOTE:

PREVIOUS PLAN SANCTIONED
VIDE NO: BC-BP/III/181/824
DATE: 07-03-2013
FOR (1.5 F.A.R)

SUBMISSION DRAWING

PROJECT:
THE ARANYA GROUP HOUSING ON
PLOT No. GH-02 Sector-118, Noida
Dist. G B Nagar (UP)
FOR - M/S ARANYA PROJECTS PVT. LTD.

DRAWING TITLE:
LOWER BASEMENT PLAN AND AREA CALCULATIONS

OWNERS SIGN
NEXUSPLUS CONSULTANTS PVT. LTD.
B-118, SECTOR 50, 2ND FLOOR, NOIDA
TEL: 0120-485270
WEB: www.nexusplus.in

ARCHITECTS SIGN
NORTH
DATE: 07-11-2015
SCALE: 1:750
DESIGN BY: SANEESH
CHECKED BY: SANEESH
DGS No. S047