
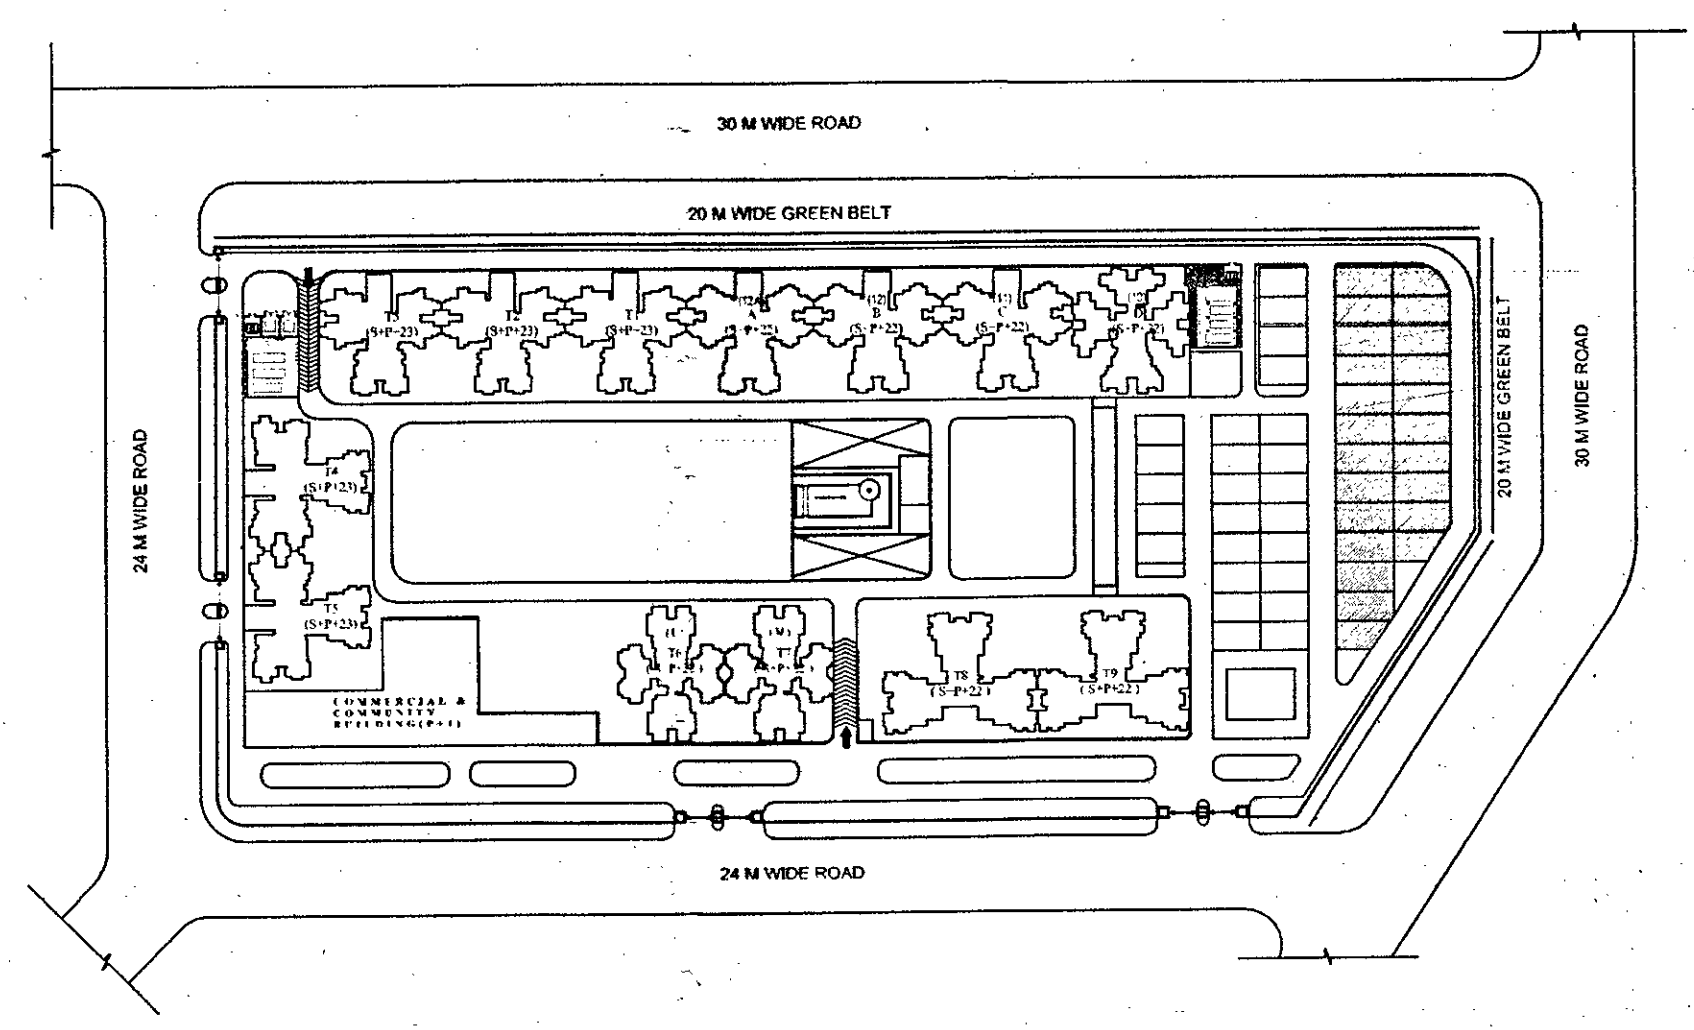
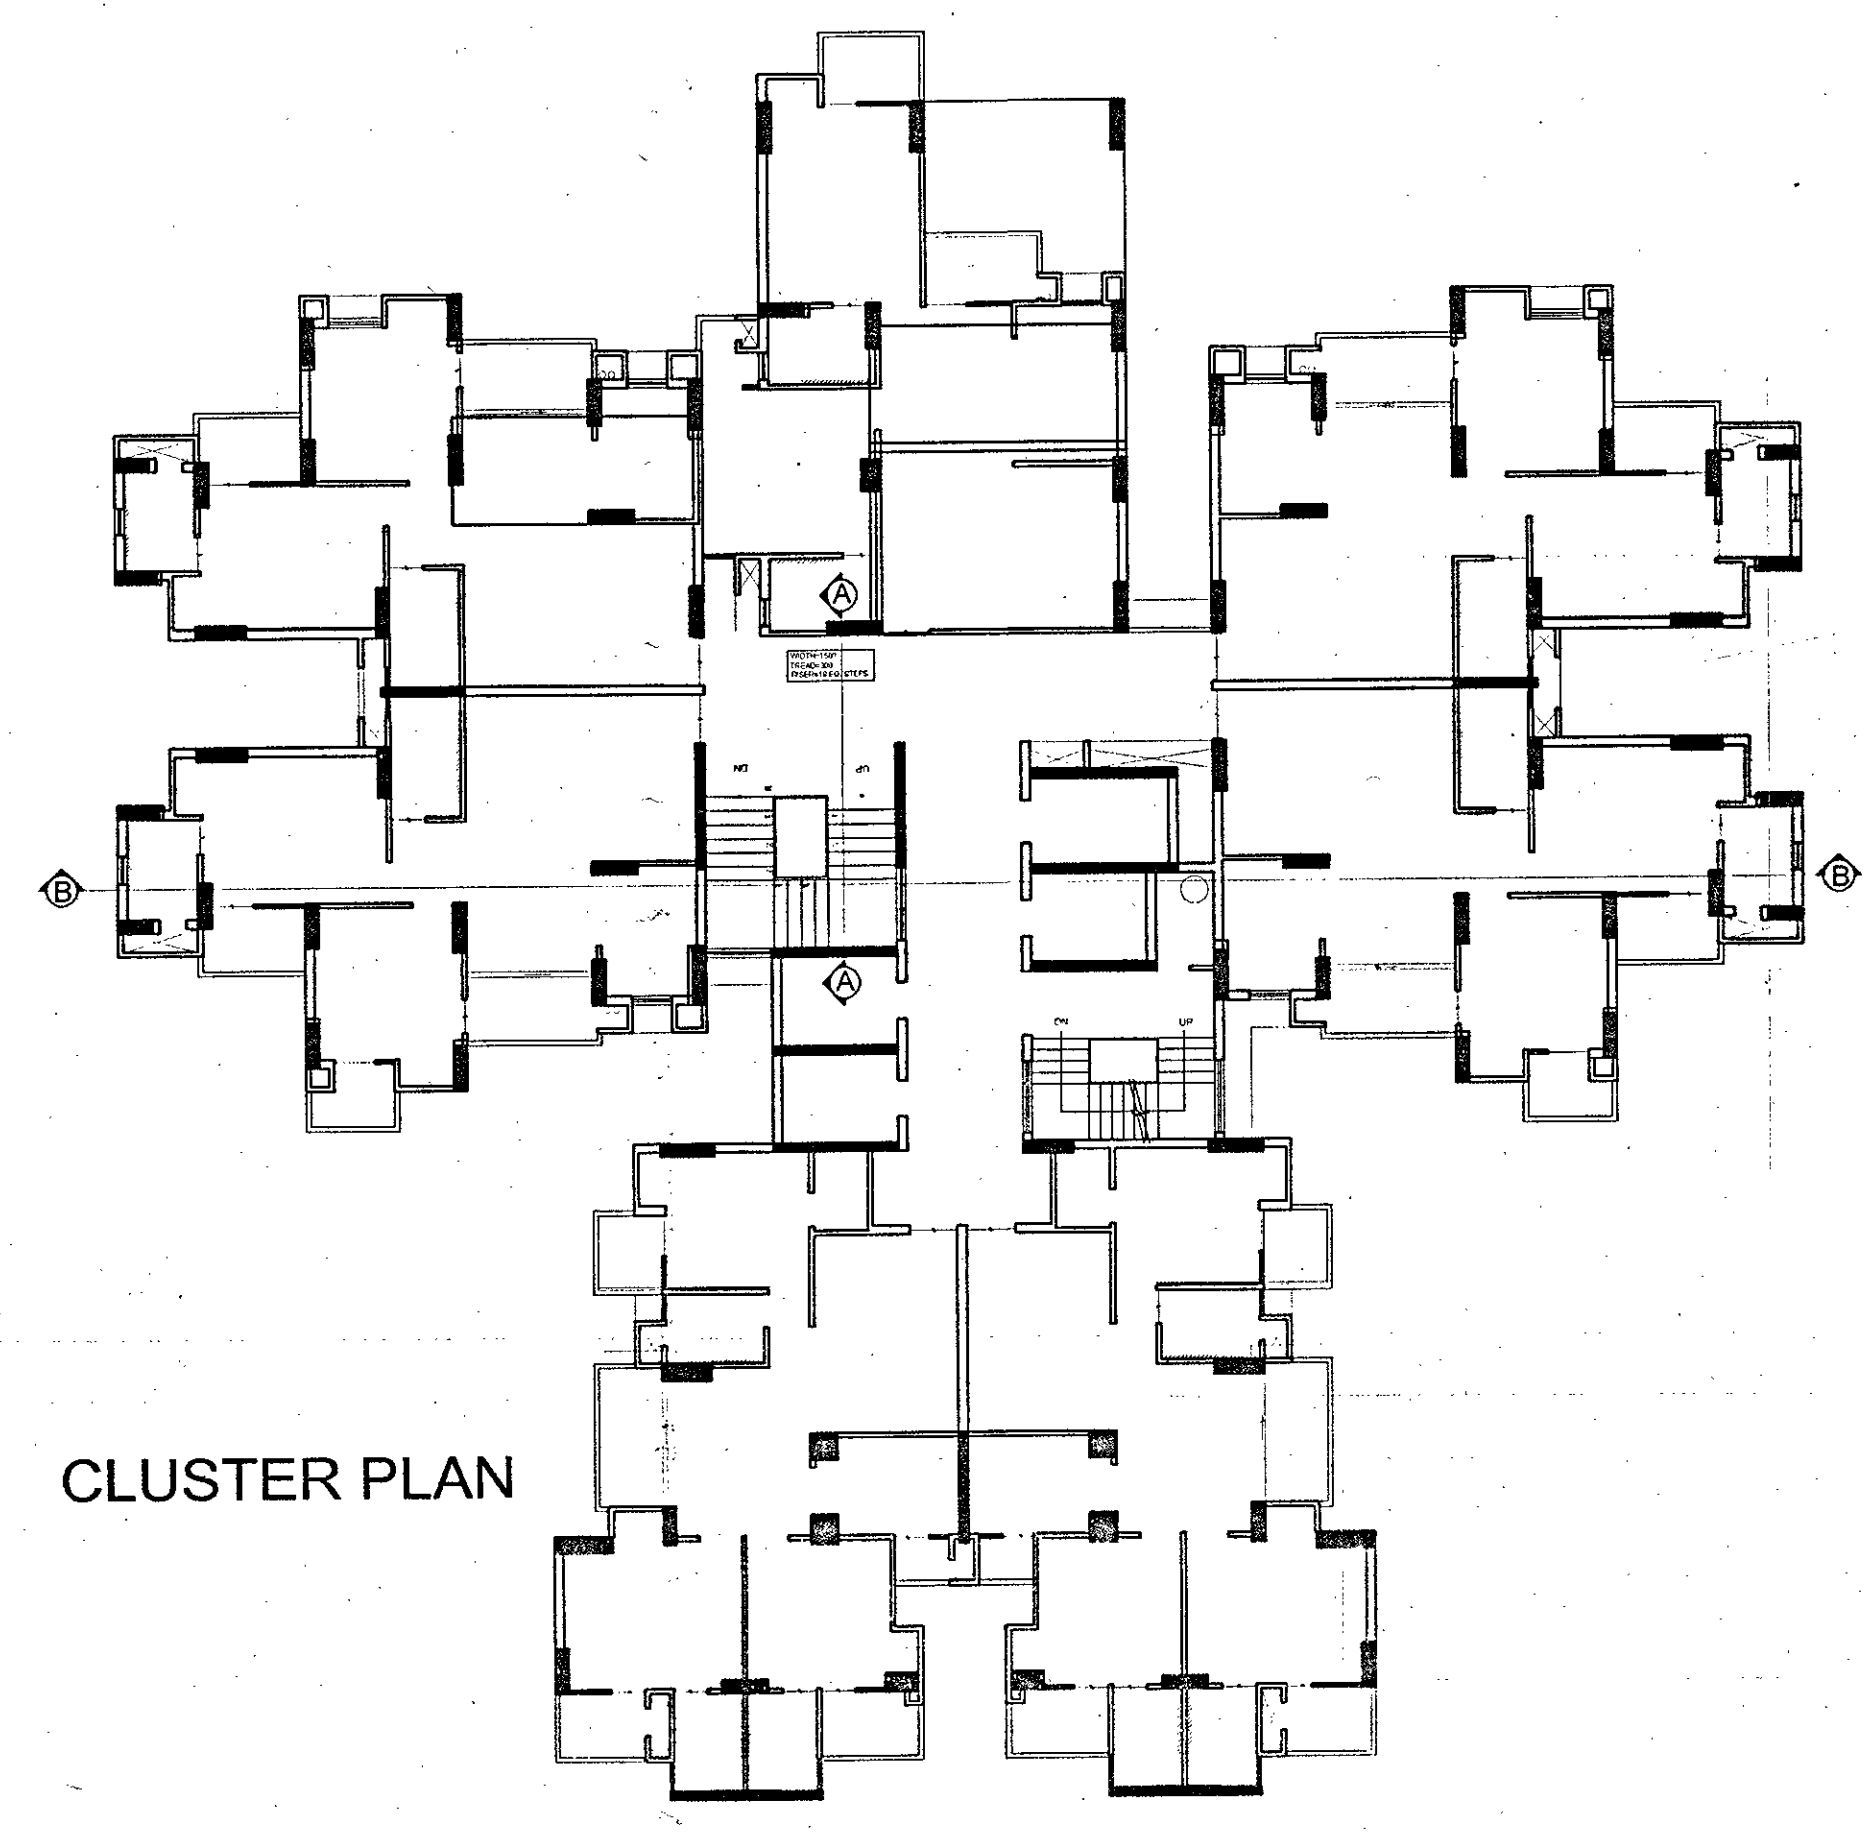


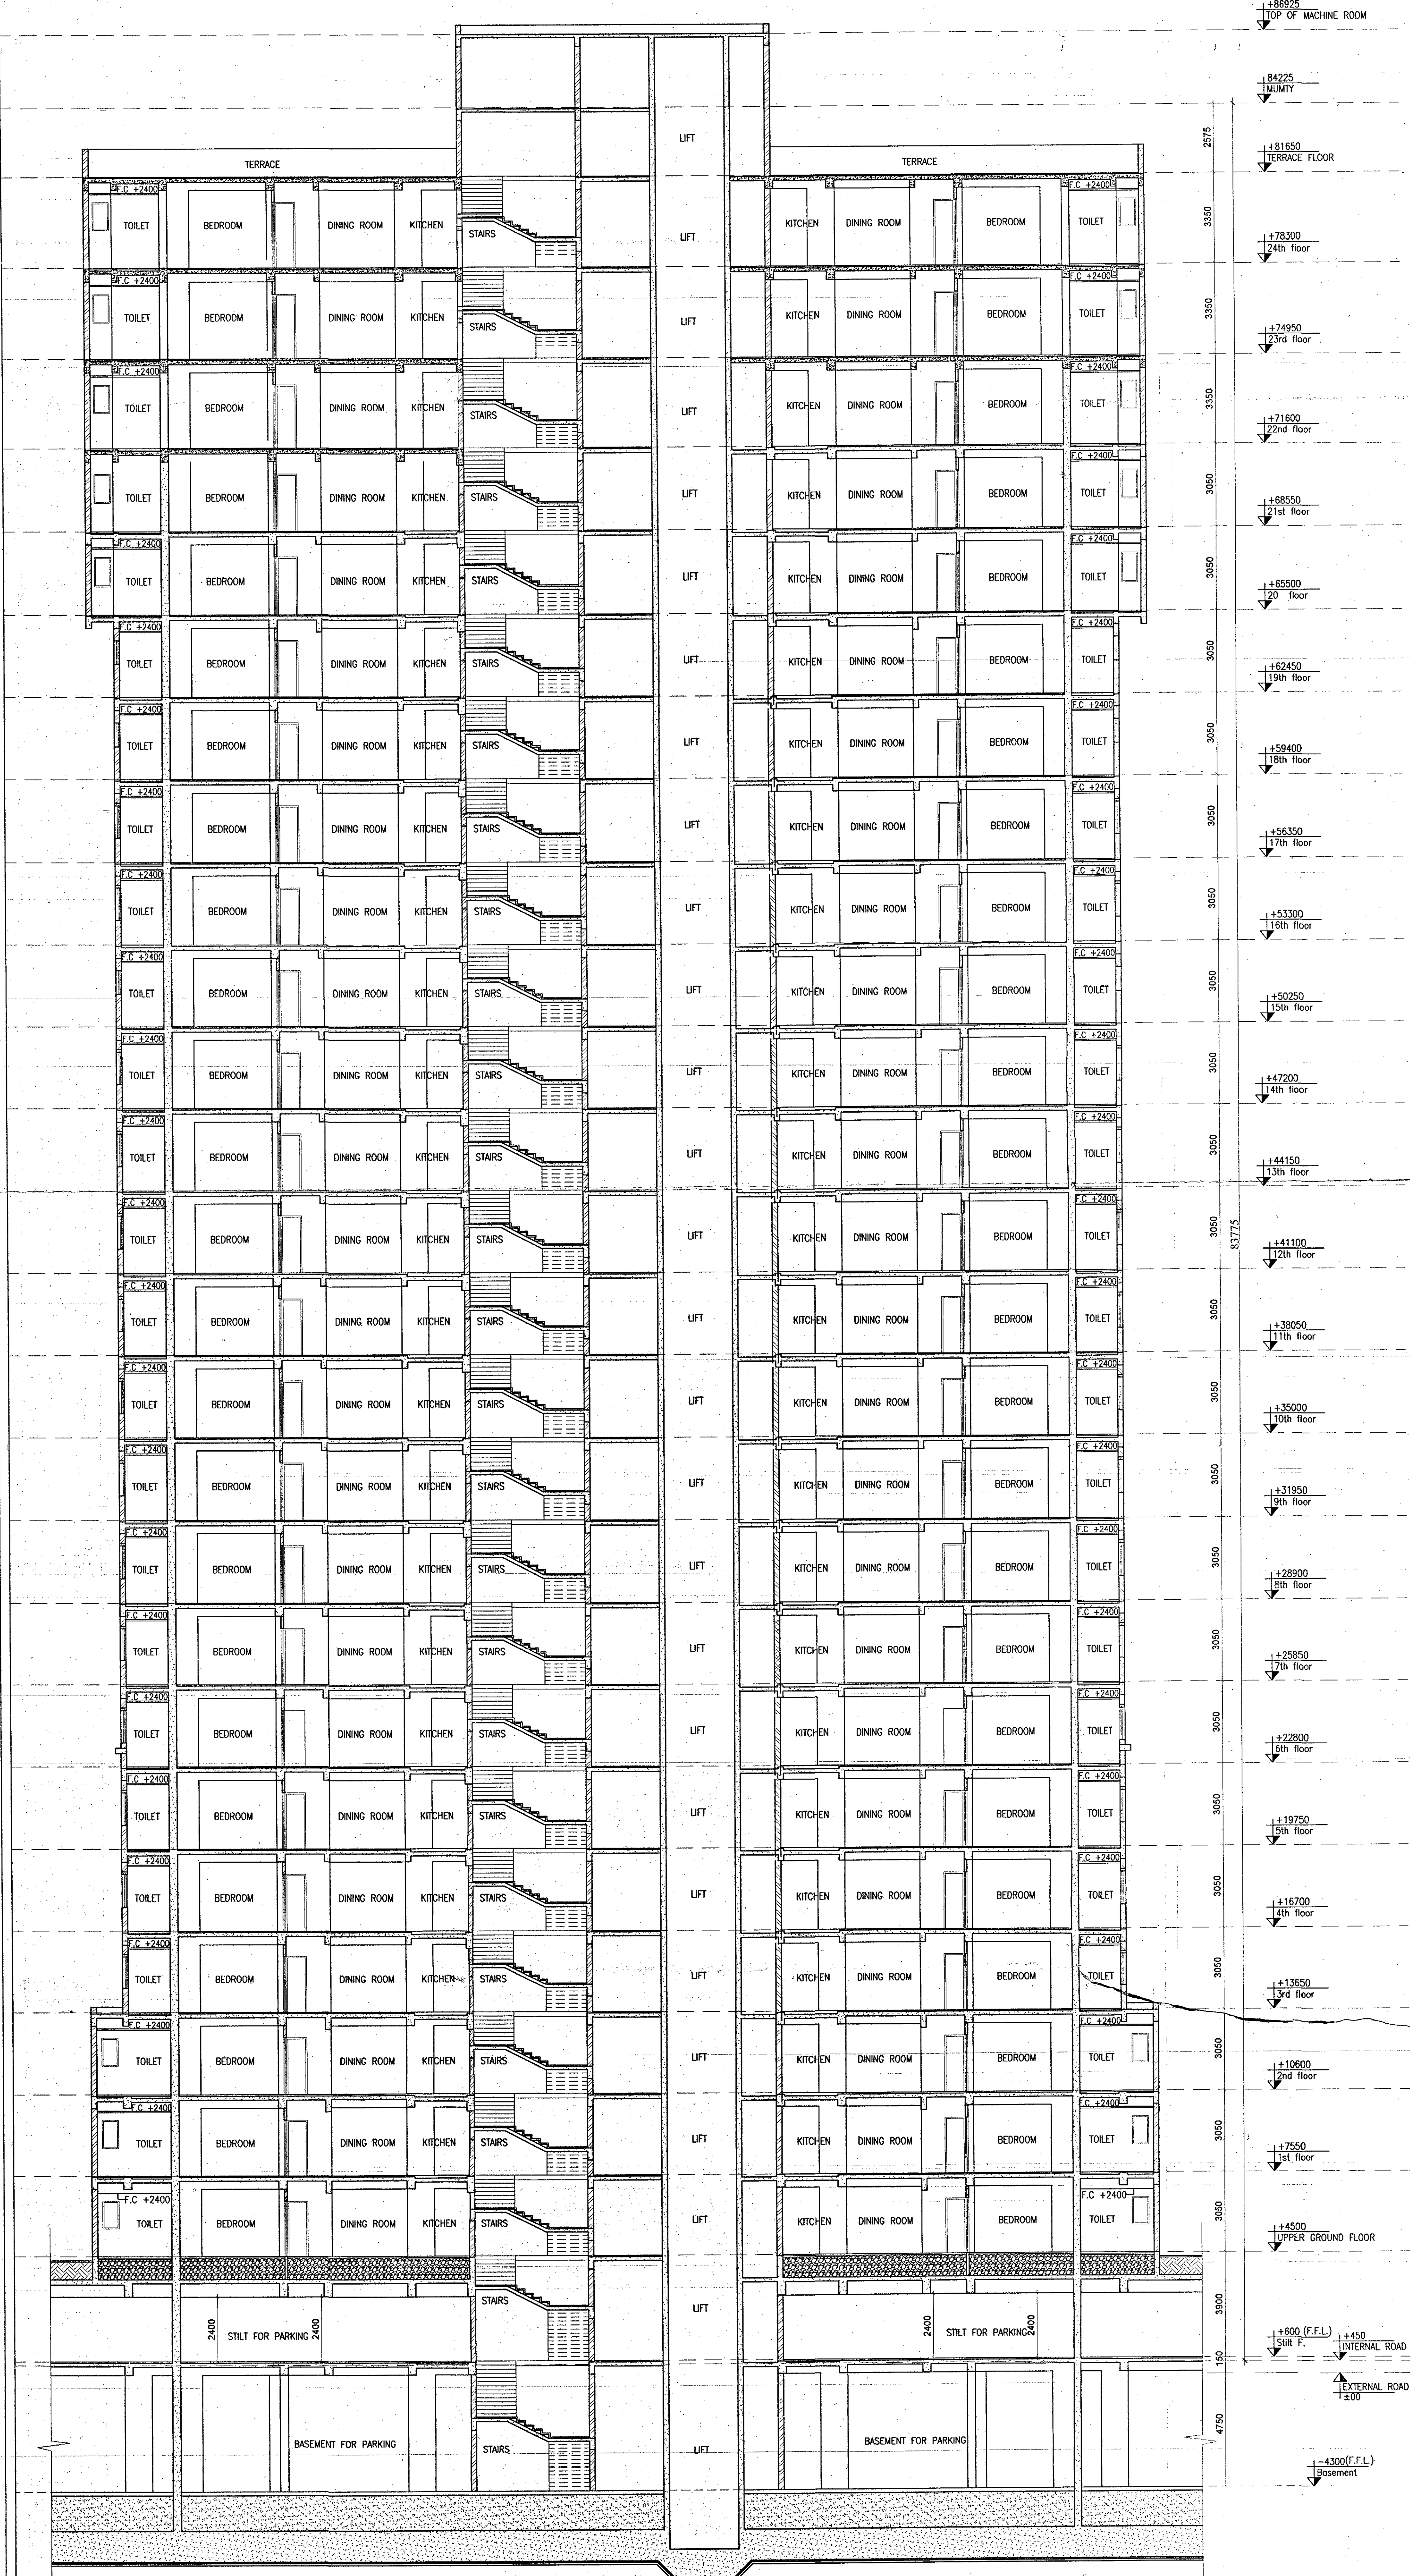

SECTION BB

SUBMISSION DRAWING			
NOTES. 1. ALL DIMS. ARE IN MM. & LEVELS ARE IN METER. 2. DIMS. ARE NOT TO BE SCALED.			
APPLICANT M/S IVRCL ARANYA PROJECTS PVT. LTD.			
PROJECT THE ARANYA GROUP HOUSING ON PLOT No. GH-02, Sector-119, NOIDA Dist. G B Nagar (UP)			
DRAWING TITLE TOWER 1, 2 & 3 SECTION - BB			
SCALE 1:100	DATE 07-11-2015	CHECKED REV. NO. 00	DRG. NO. SD 22
APPLICANT M/S IVRCL ARANYA PROJECTS PVT. LTD. Director Authorized Signatory		ARCHITECT PEELUSH CONSULTANTS ARCHITECTS CARRIES/15408	
ARCHITECTS NEXUSPLUS CONSULTANTS PVT. LTD. A-81, SECTOR - 63, NOIDA			