




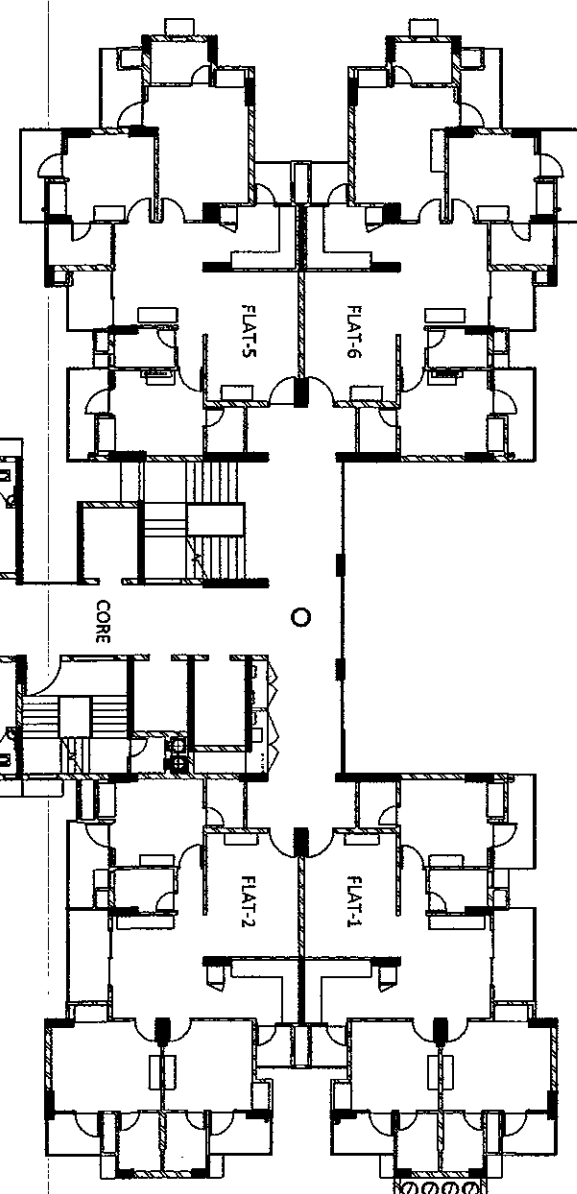


TOWER 14.5 (FLAT TYPE 1 & 2) F.A.R. AREA = 202.21				

CLUSTER PLAN

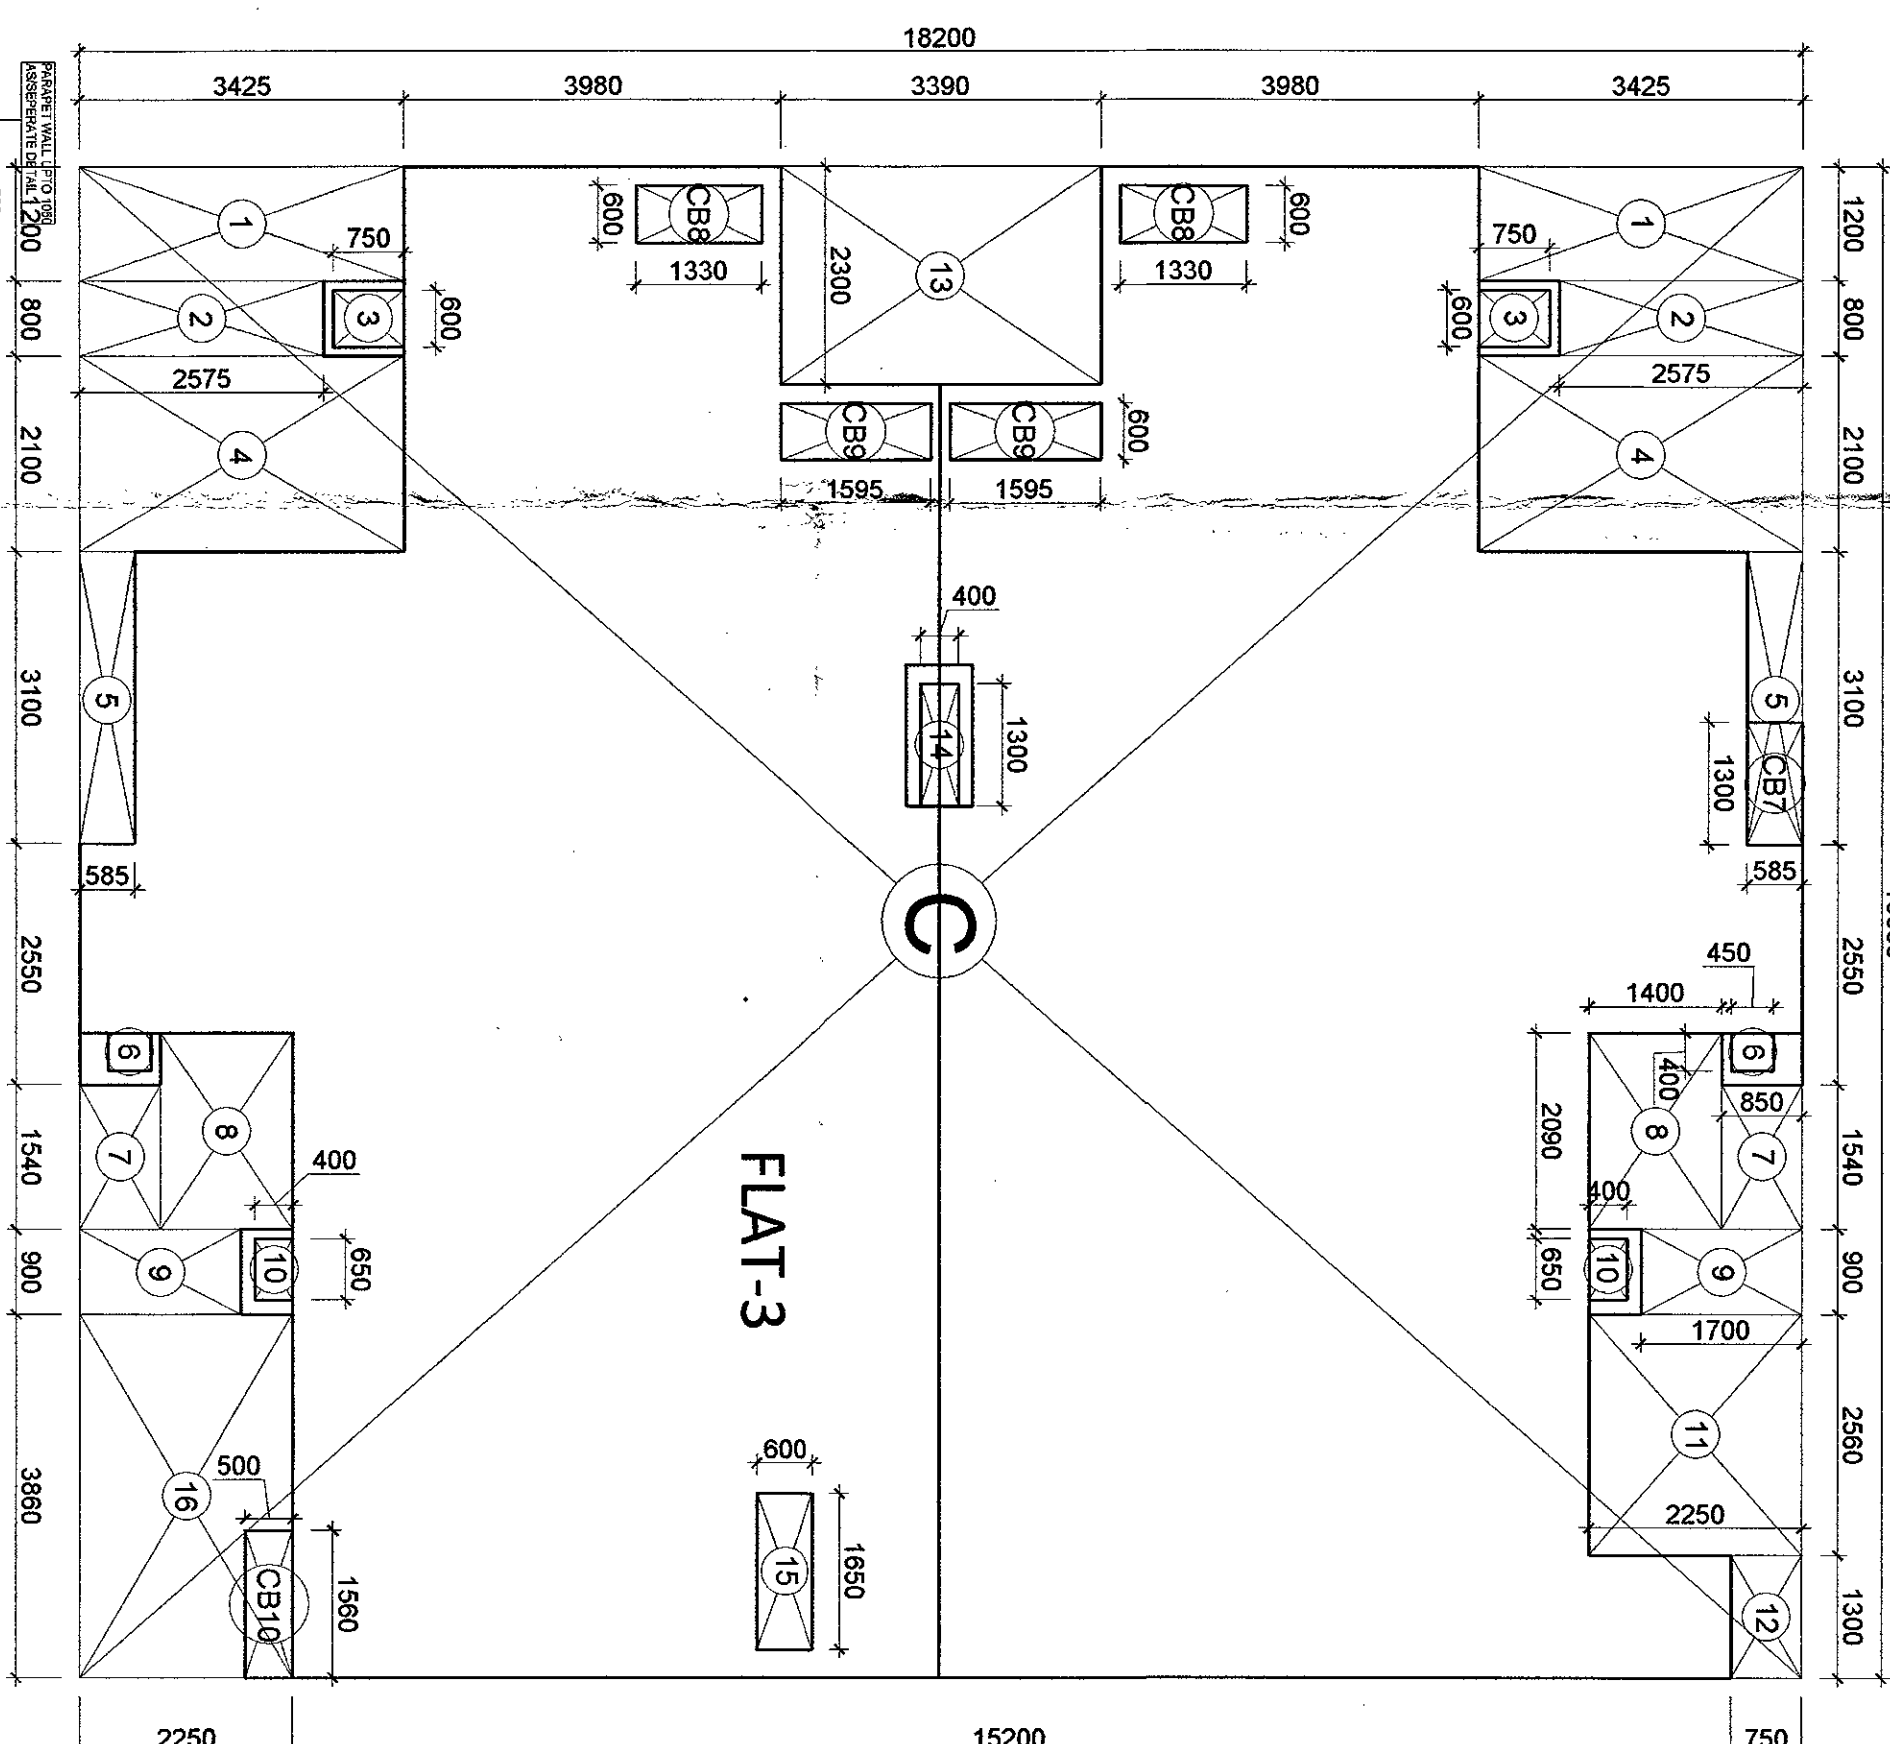

TOWER 14.5 - CORE F.A.R. AREA = 6.84				

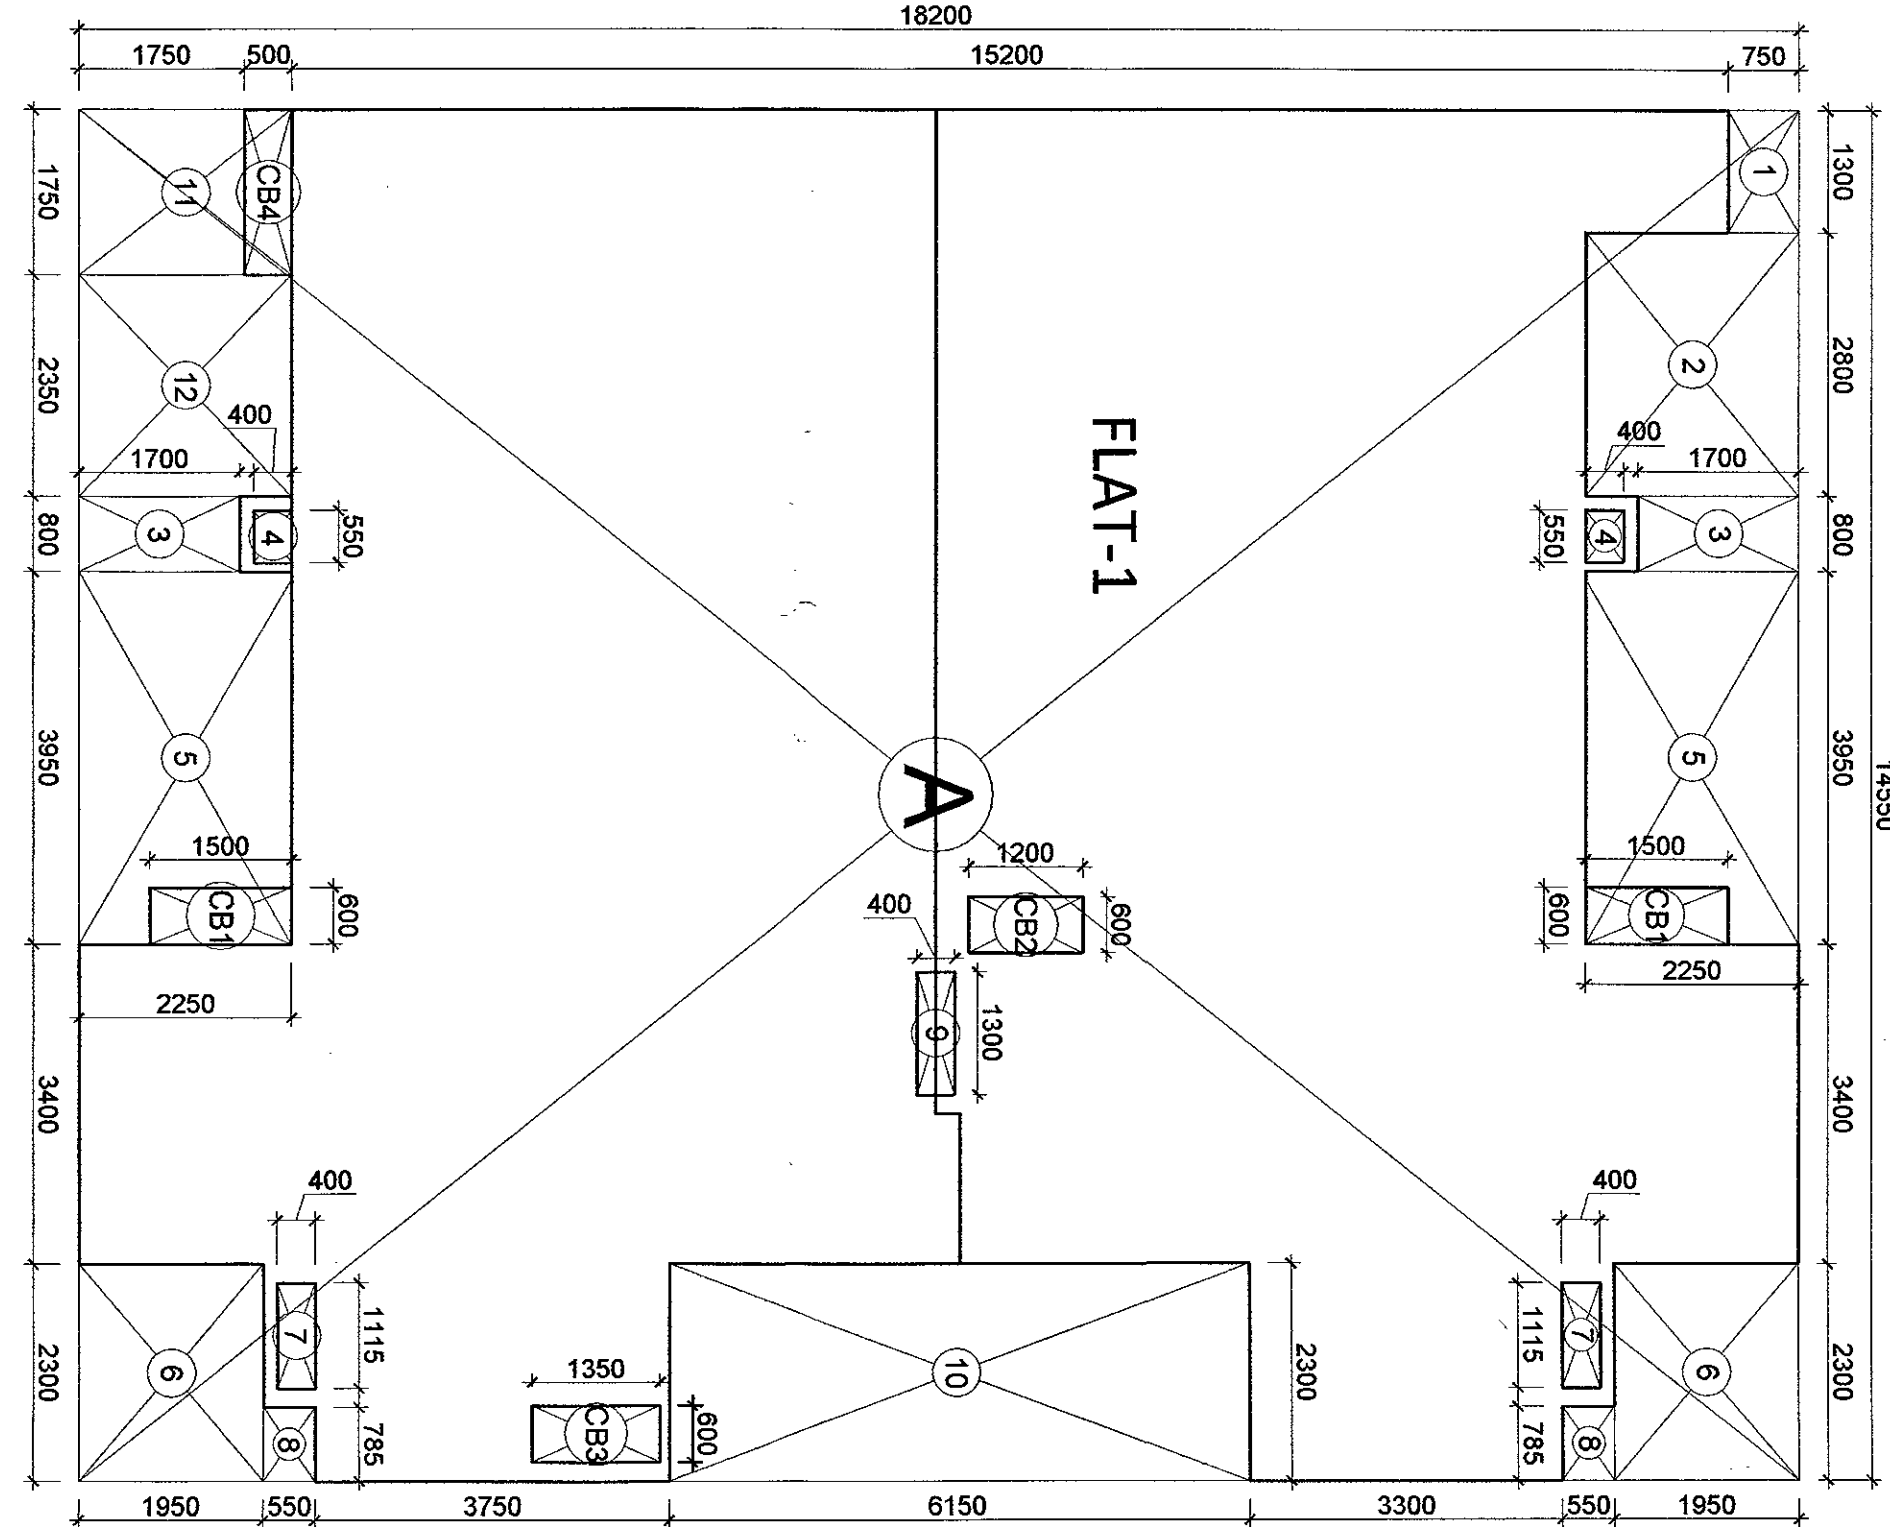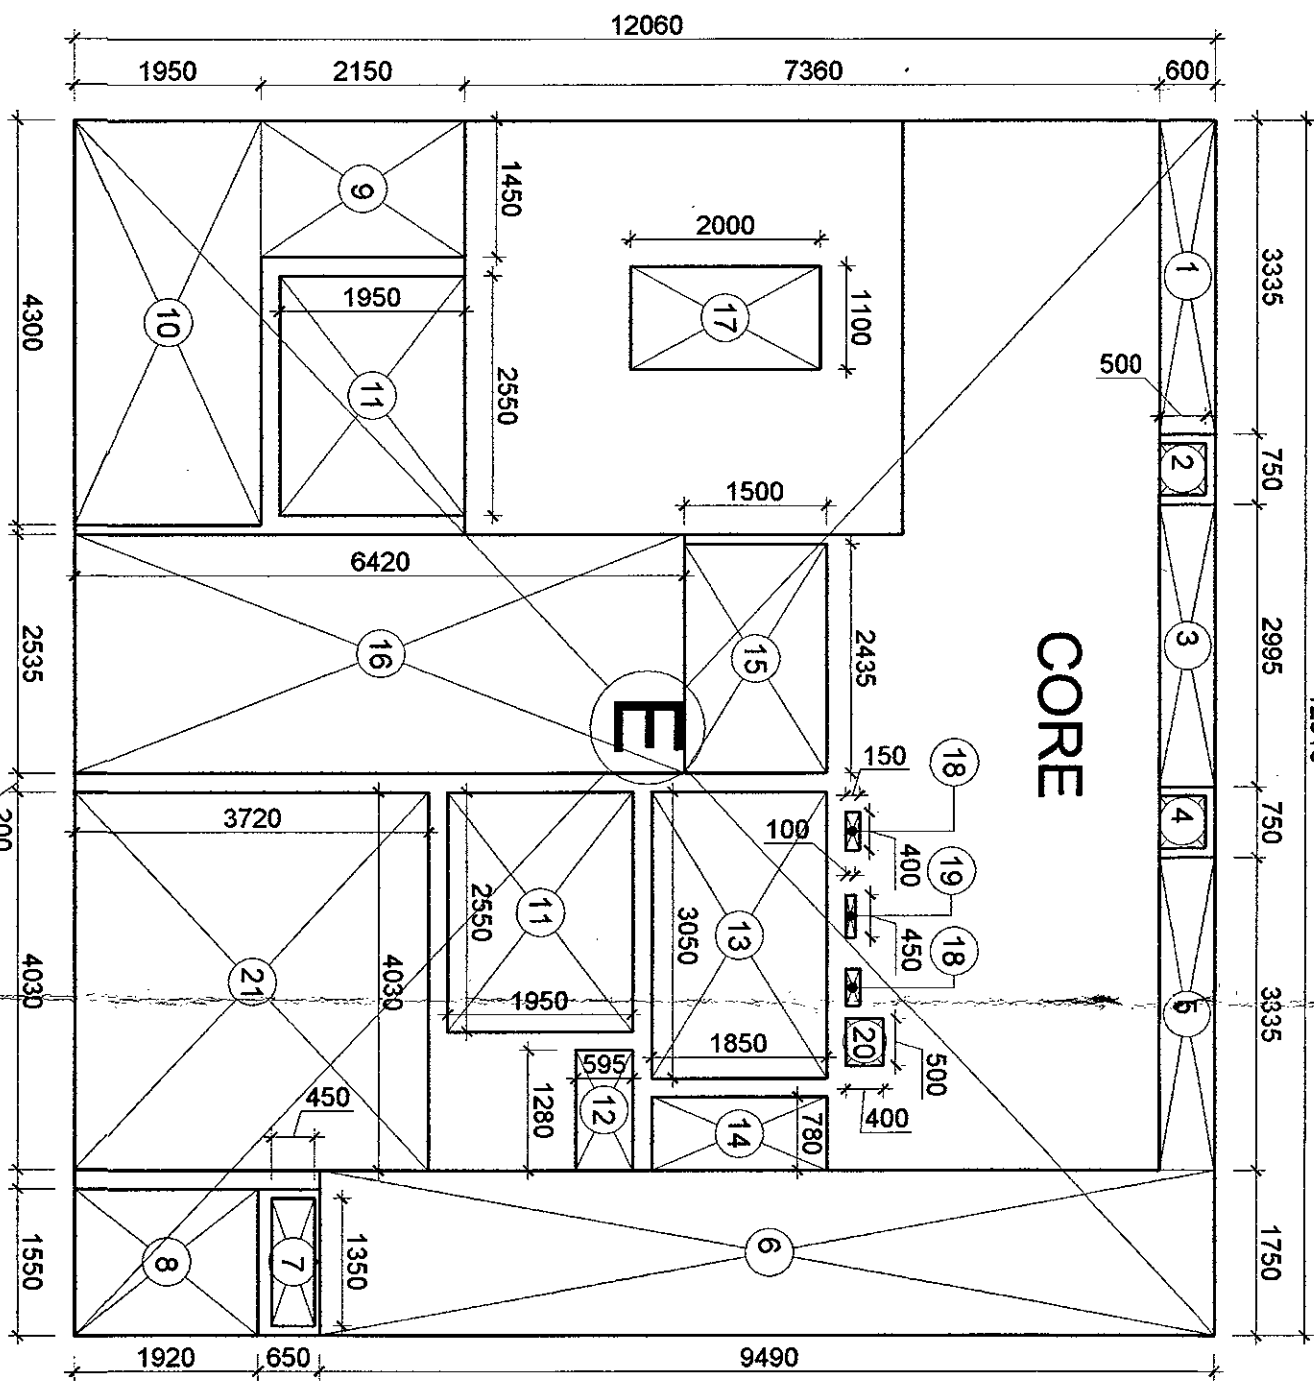

TOWER 14.5 (FLAT TYPE 1 & 2) F.A.R. AREA = 202.21				
