


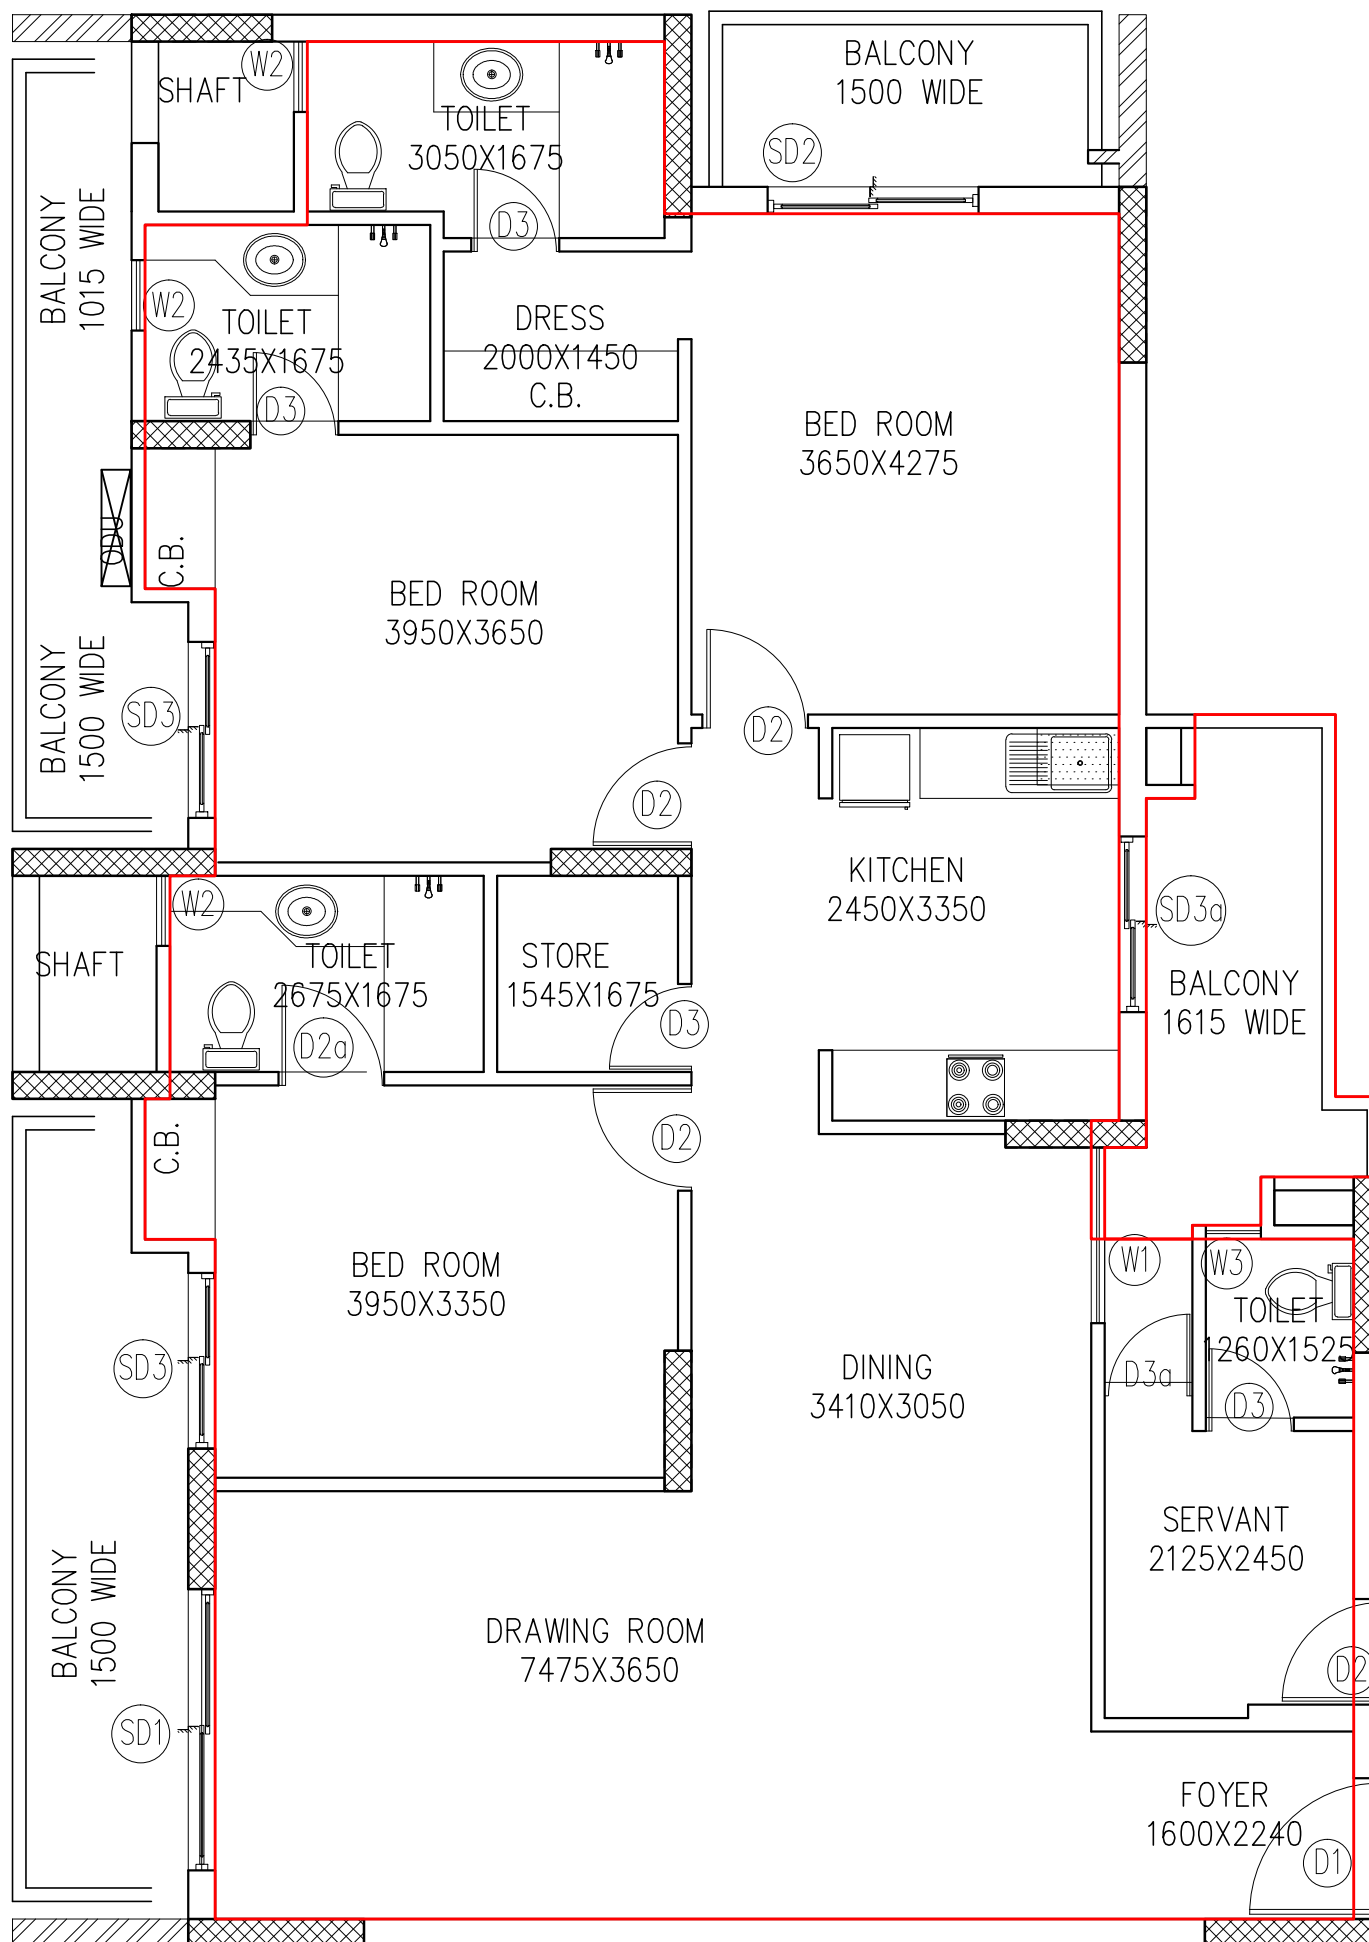

TOTAL NOS. OF UNIT = 76


PEARL COURT RESIDENCY TOWER - (T9)

3 BHK + SERVANT
(TYPICAL UNIT PLAN)

CARPET AREA = 131.384 SQM.
= 1414.217 SQ. FT.

BALCONY AREA = 29.033 SQM.
= 312.511 SQ. FT.

3 BHK UNIT = 36 NOS.

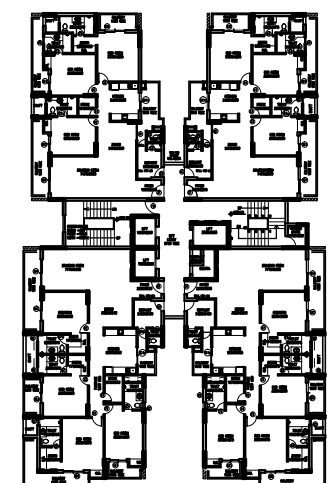

4 BHK UNIT = (40 NOS.)

KEY PLAN TOWER - (T9)