
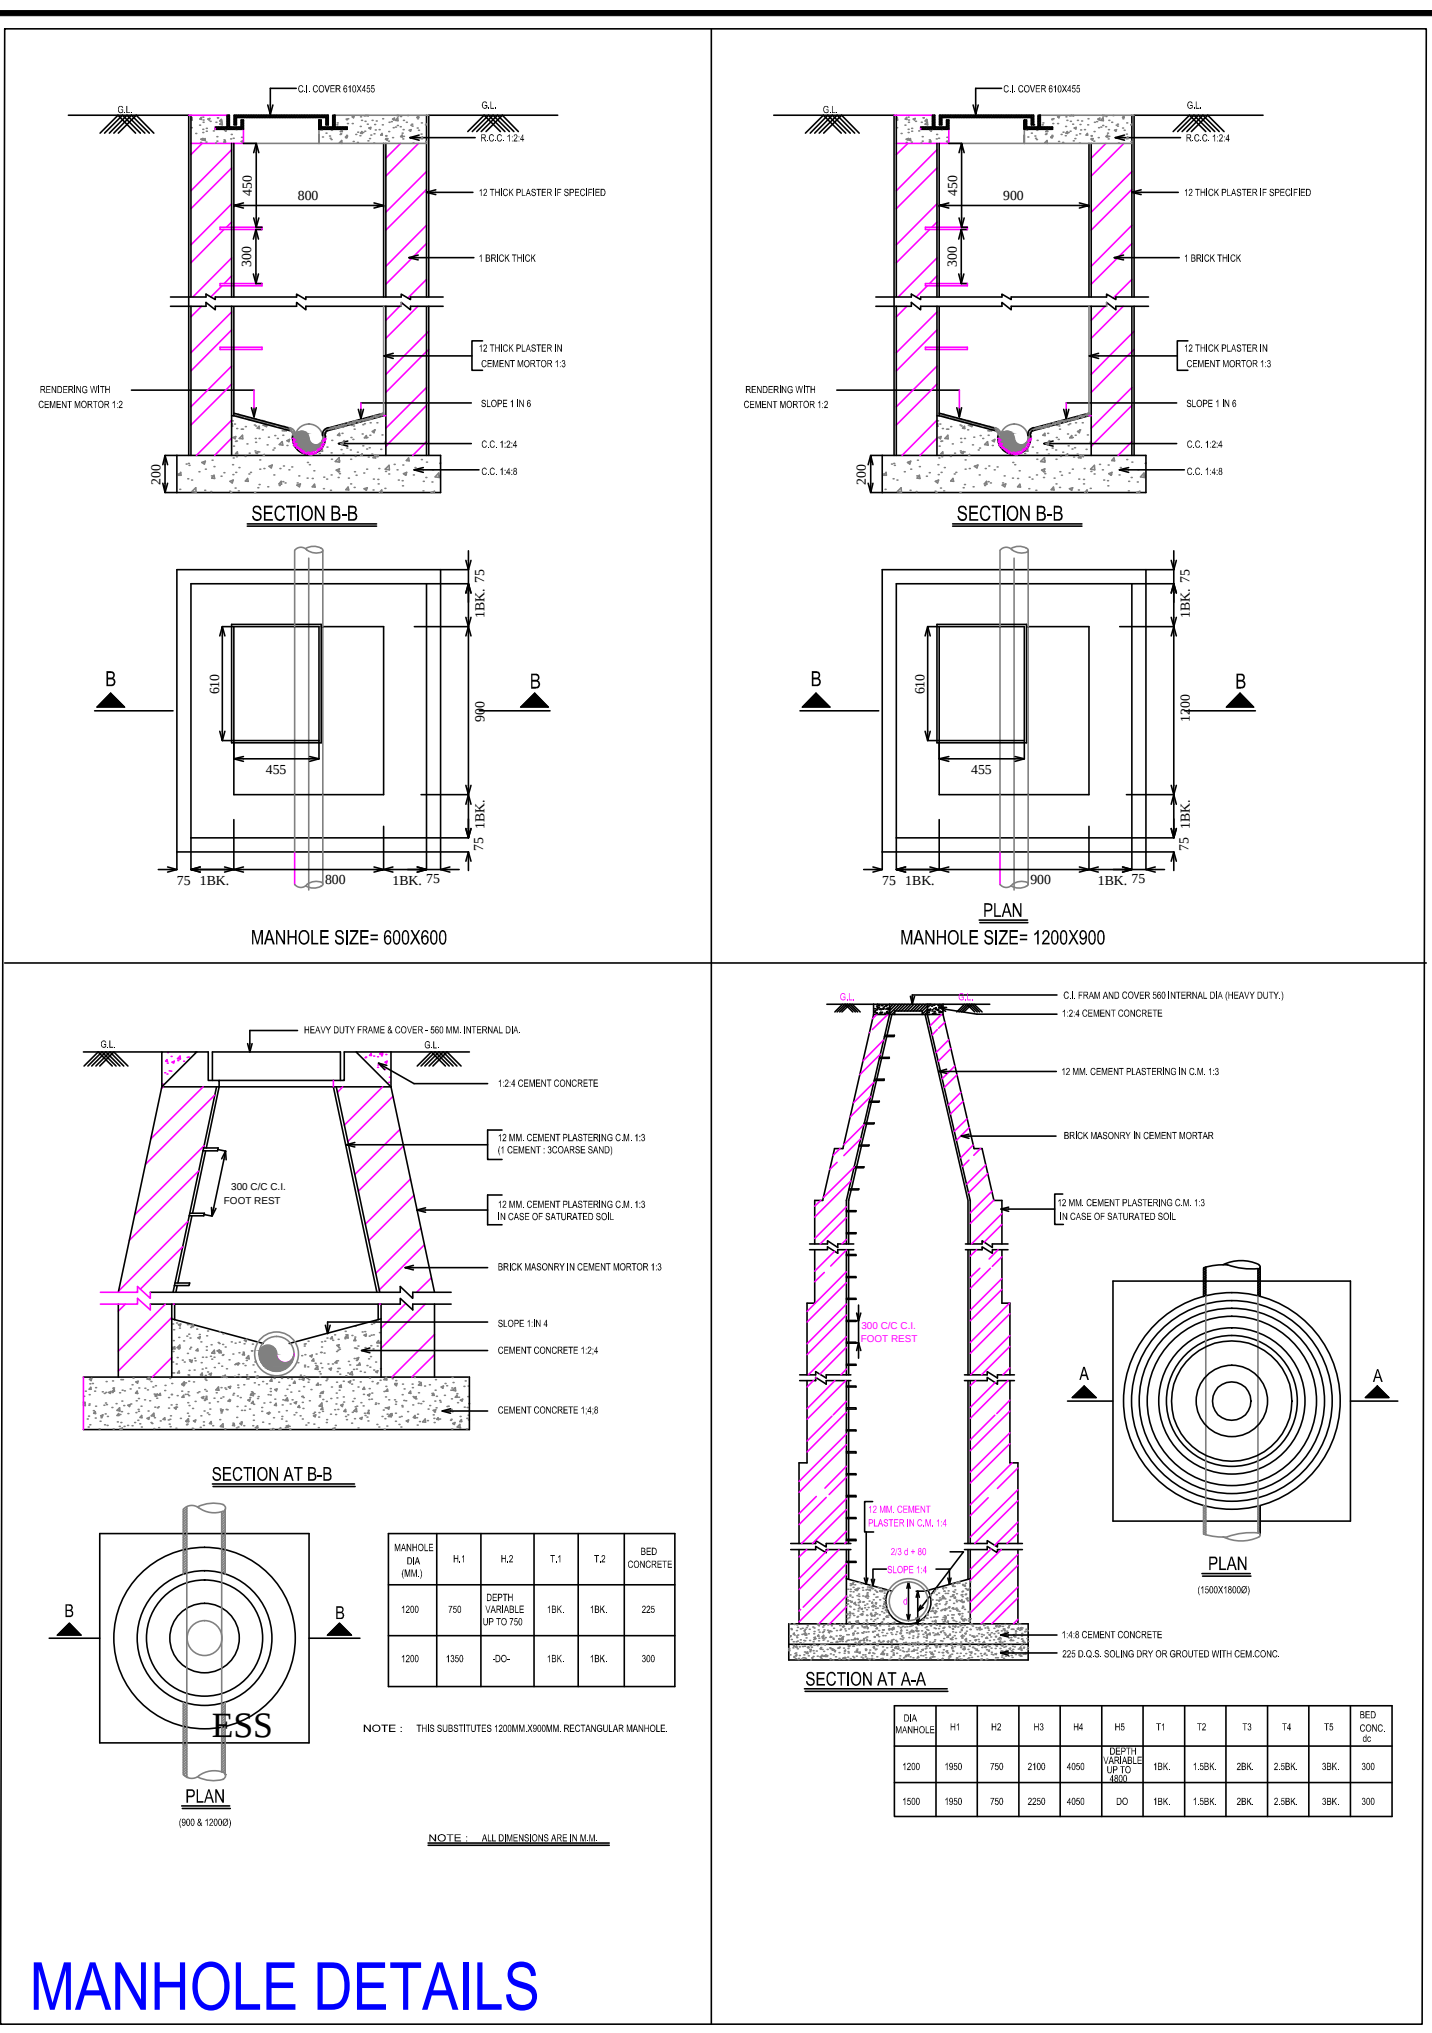


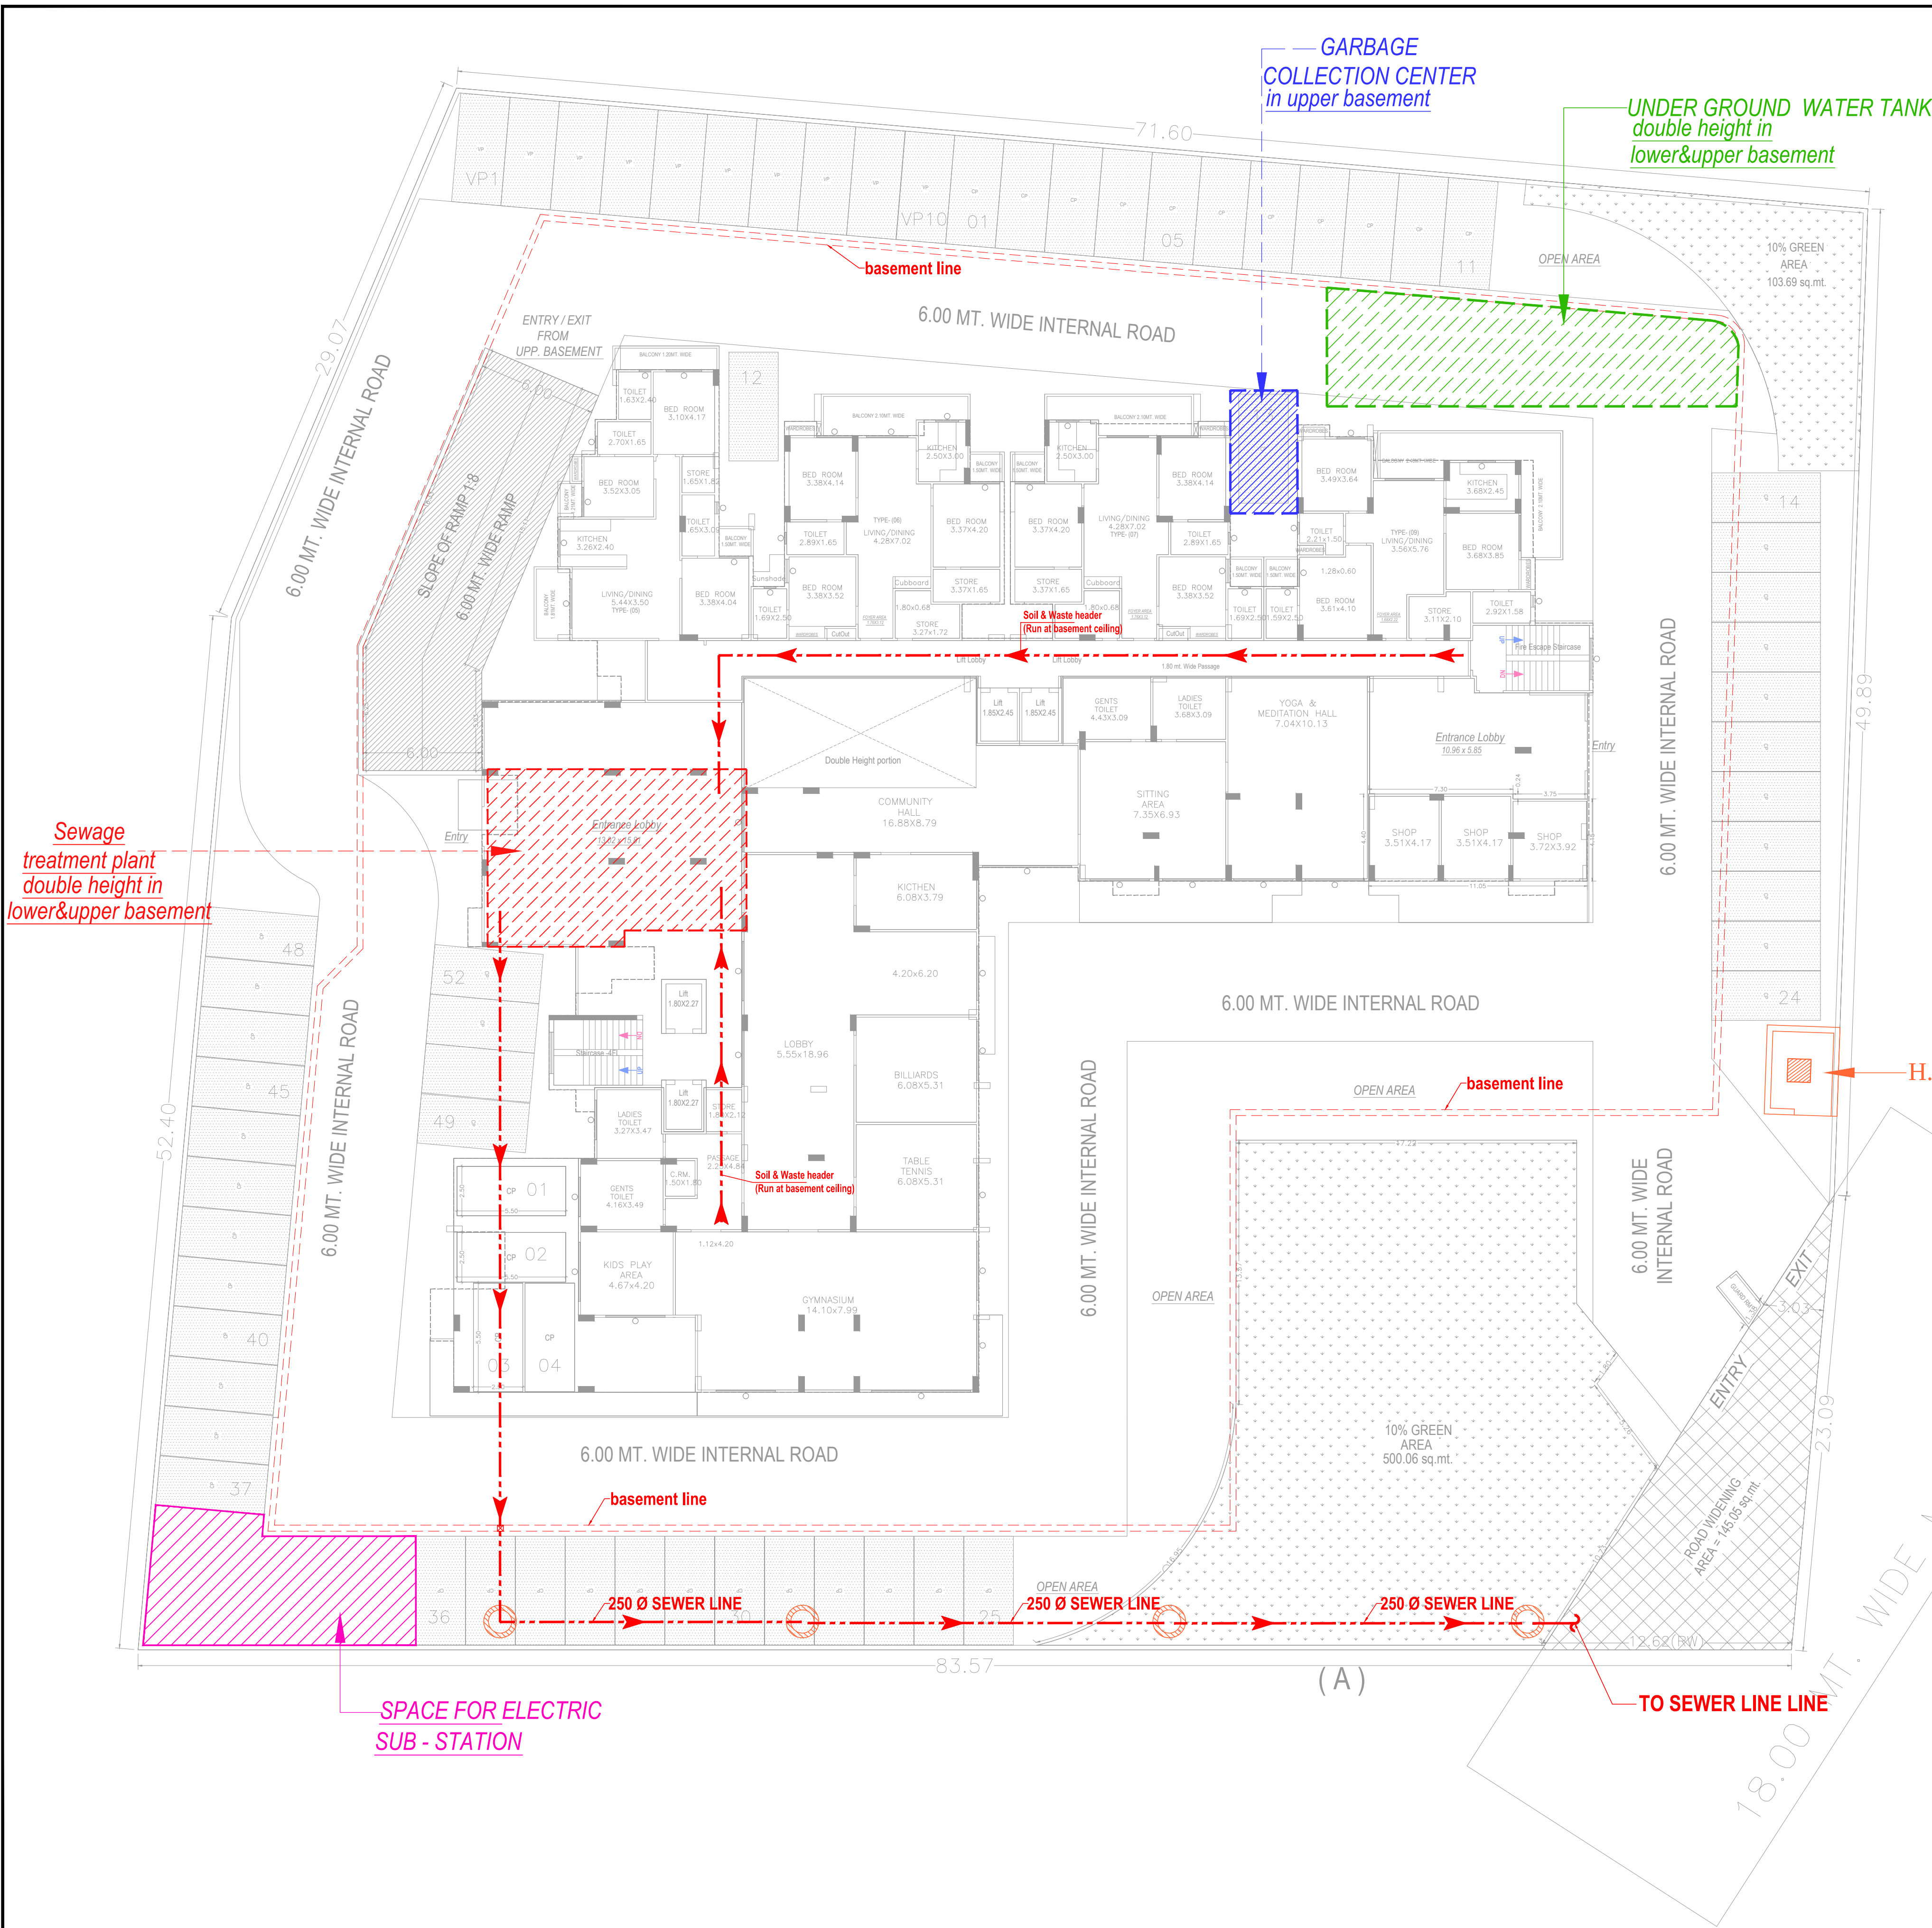

LEGEND:-

	SEWER LINE
	SEWER MAN HOLE

PROJECT:
SUBMISSION DRAWING FOR THE PROPOSED GROUP HOUSING PROJECT AT KHASRA NO. - 953 VILLAGE- NOOR NAGAR GHAZIABAD (U.P.)

DEVELOPER:-
M/s - S.G. ESTATES PVT. LTD.
THROUGH - MR.GAURAV GUPTA

DRAWING TITLE :
WASTE DISPOSAL PLAN (EXTERNAL SEWAGE)

Design Studio
ANUJ AGARWAL ARCHITECTS
OFFICE:- A-244 KAUSHAMBI GHAZIABAD (U.P.)
Ph:-0120 - 4165716 , 4563716 , 6454182
e-mail : arch.anujagarwal@gmail.com

SCALE	DEALT BY	DATE
DESIGN BY	CHECKED BY	DRG. No.