



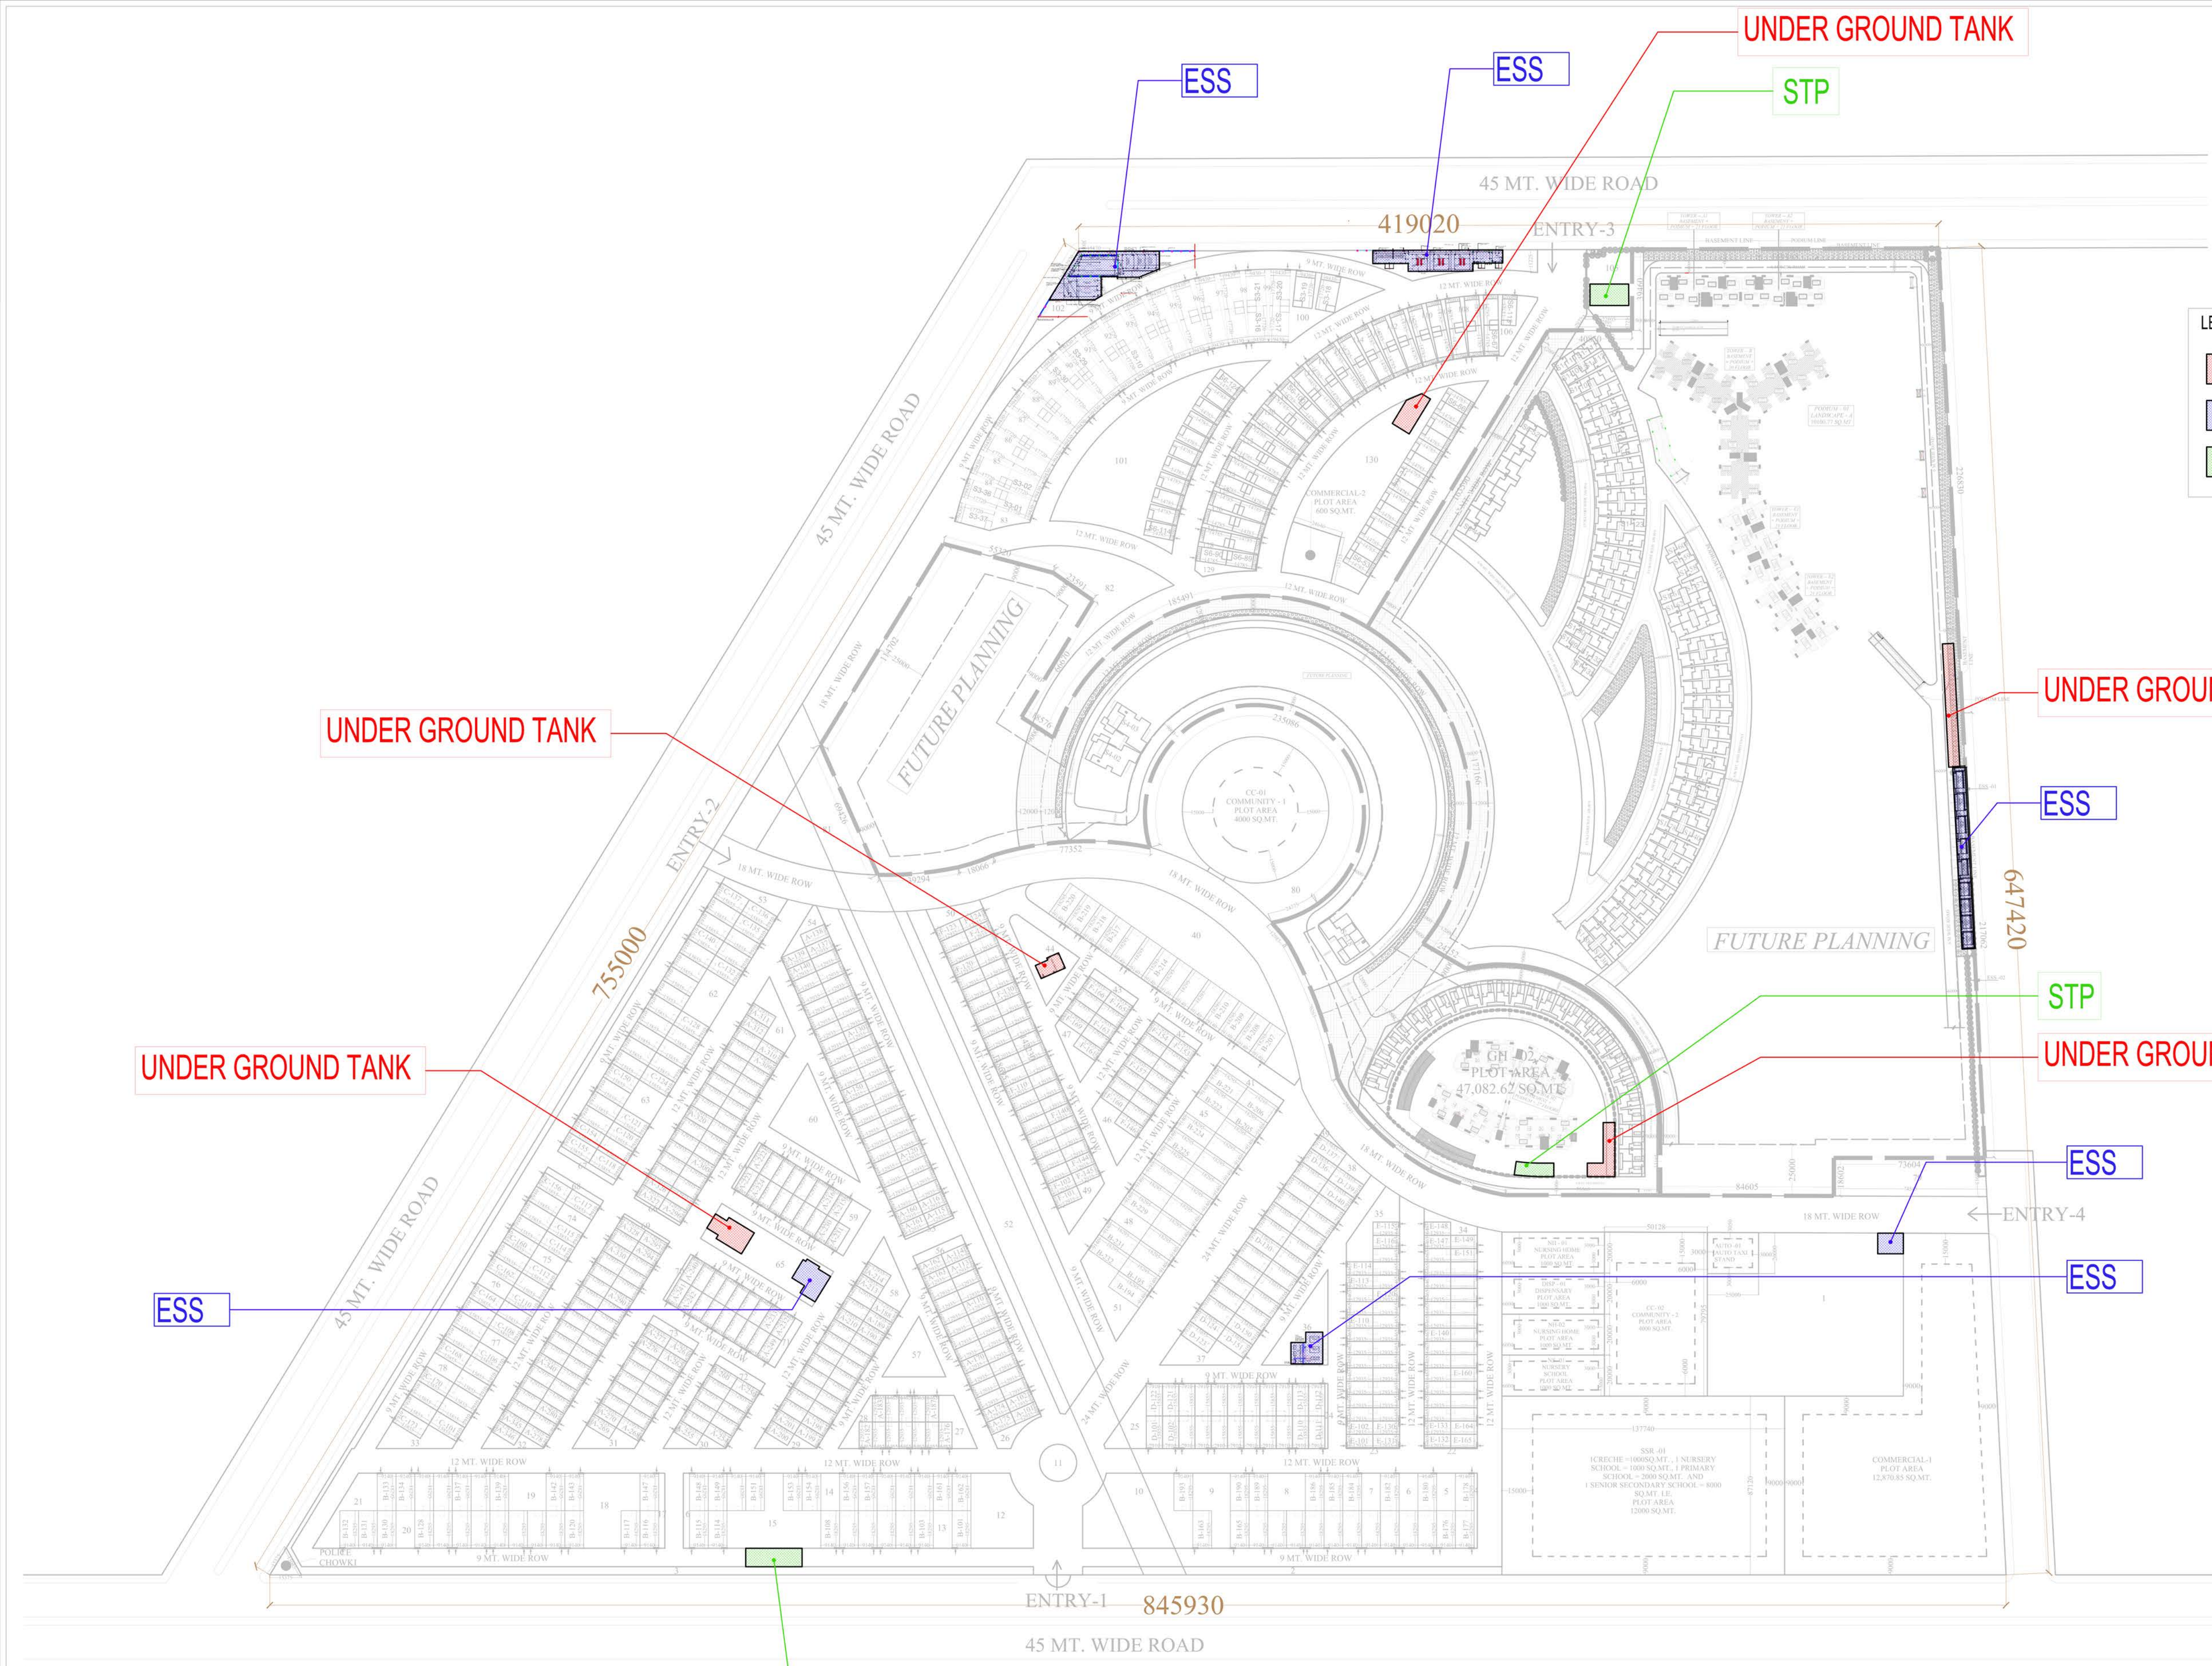

LEGEND:

- UNDER GROUND WATER TANK
- ESS
- STP

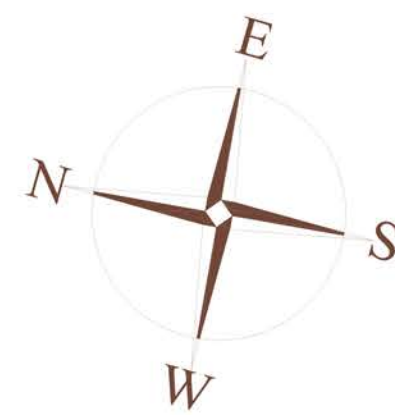

PROJECT :- **"UP COUNTRY"**
PROPOSED LANDUSE FOR
"UP COUNTRY",
AT PLOT NO. TS-1, SECT-17A.
AT YAMUNA EXPRESS WAY.

BUILDERS & PROMOTER :-
M/s SUPERTECH LTD.
ADD. - B-28, 29 SECTOR - 58
NOIDA - 201307

DRAWING TITLE :-
DEVELOPMENT WORK PLAN

ARCHITECTS :-
Space Designers International
B - 34, SECTOR-67, NOIDA
PH : +91 9711633717, 18, 19 & 20
Mob: 9811070399, 9811336231
e-mail : spacesdi@gmail.com, www.spacedi.com

DRAWN BY :- SANJAY
CHECKED BY :- VISHAL
SCALE :-
DATED :-

OWNER'S SIGN
ARCHITECT'S SIGN.