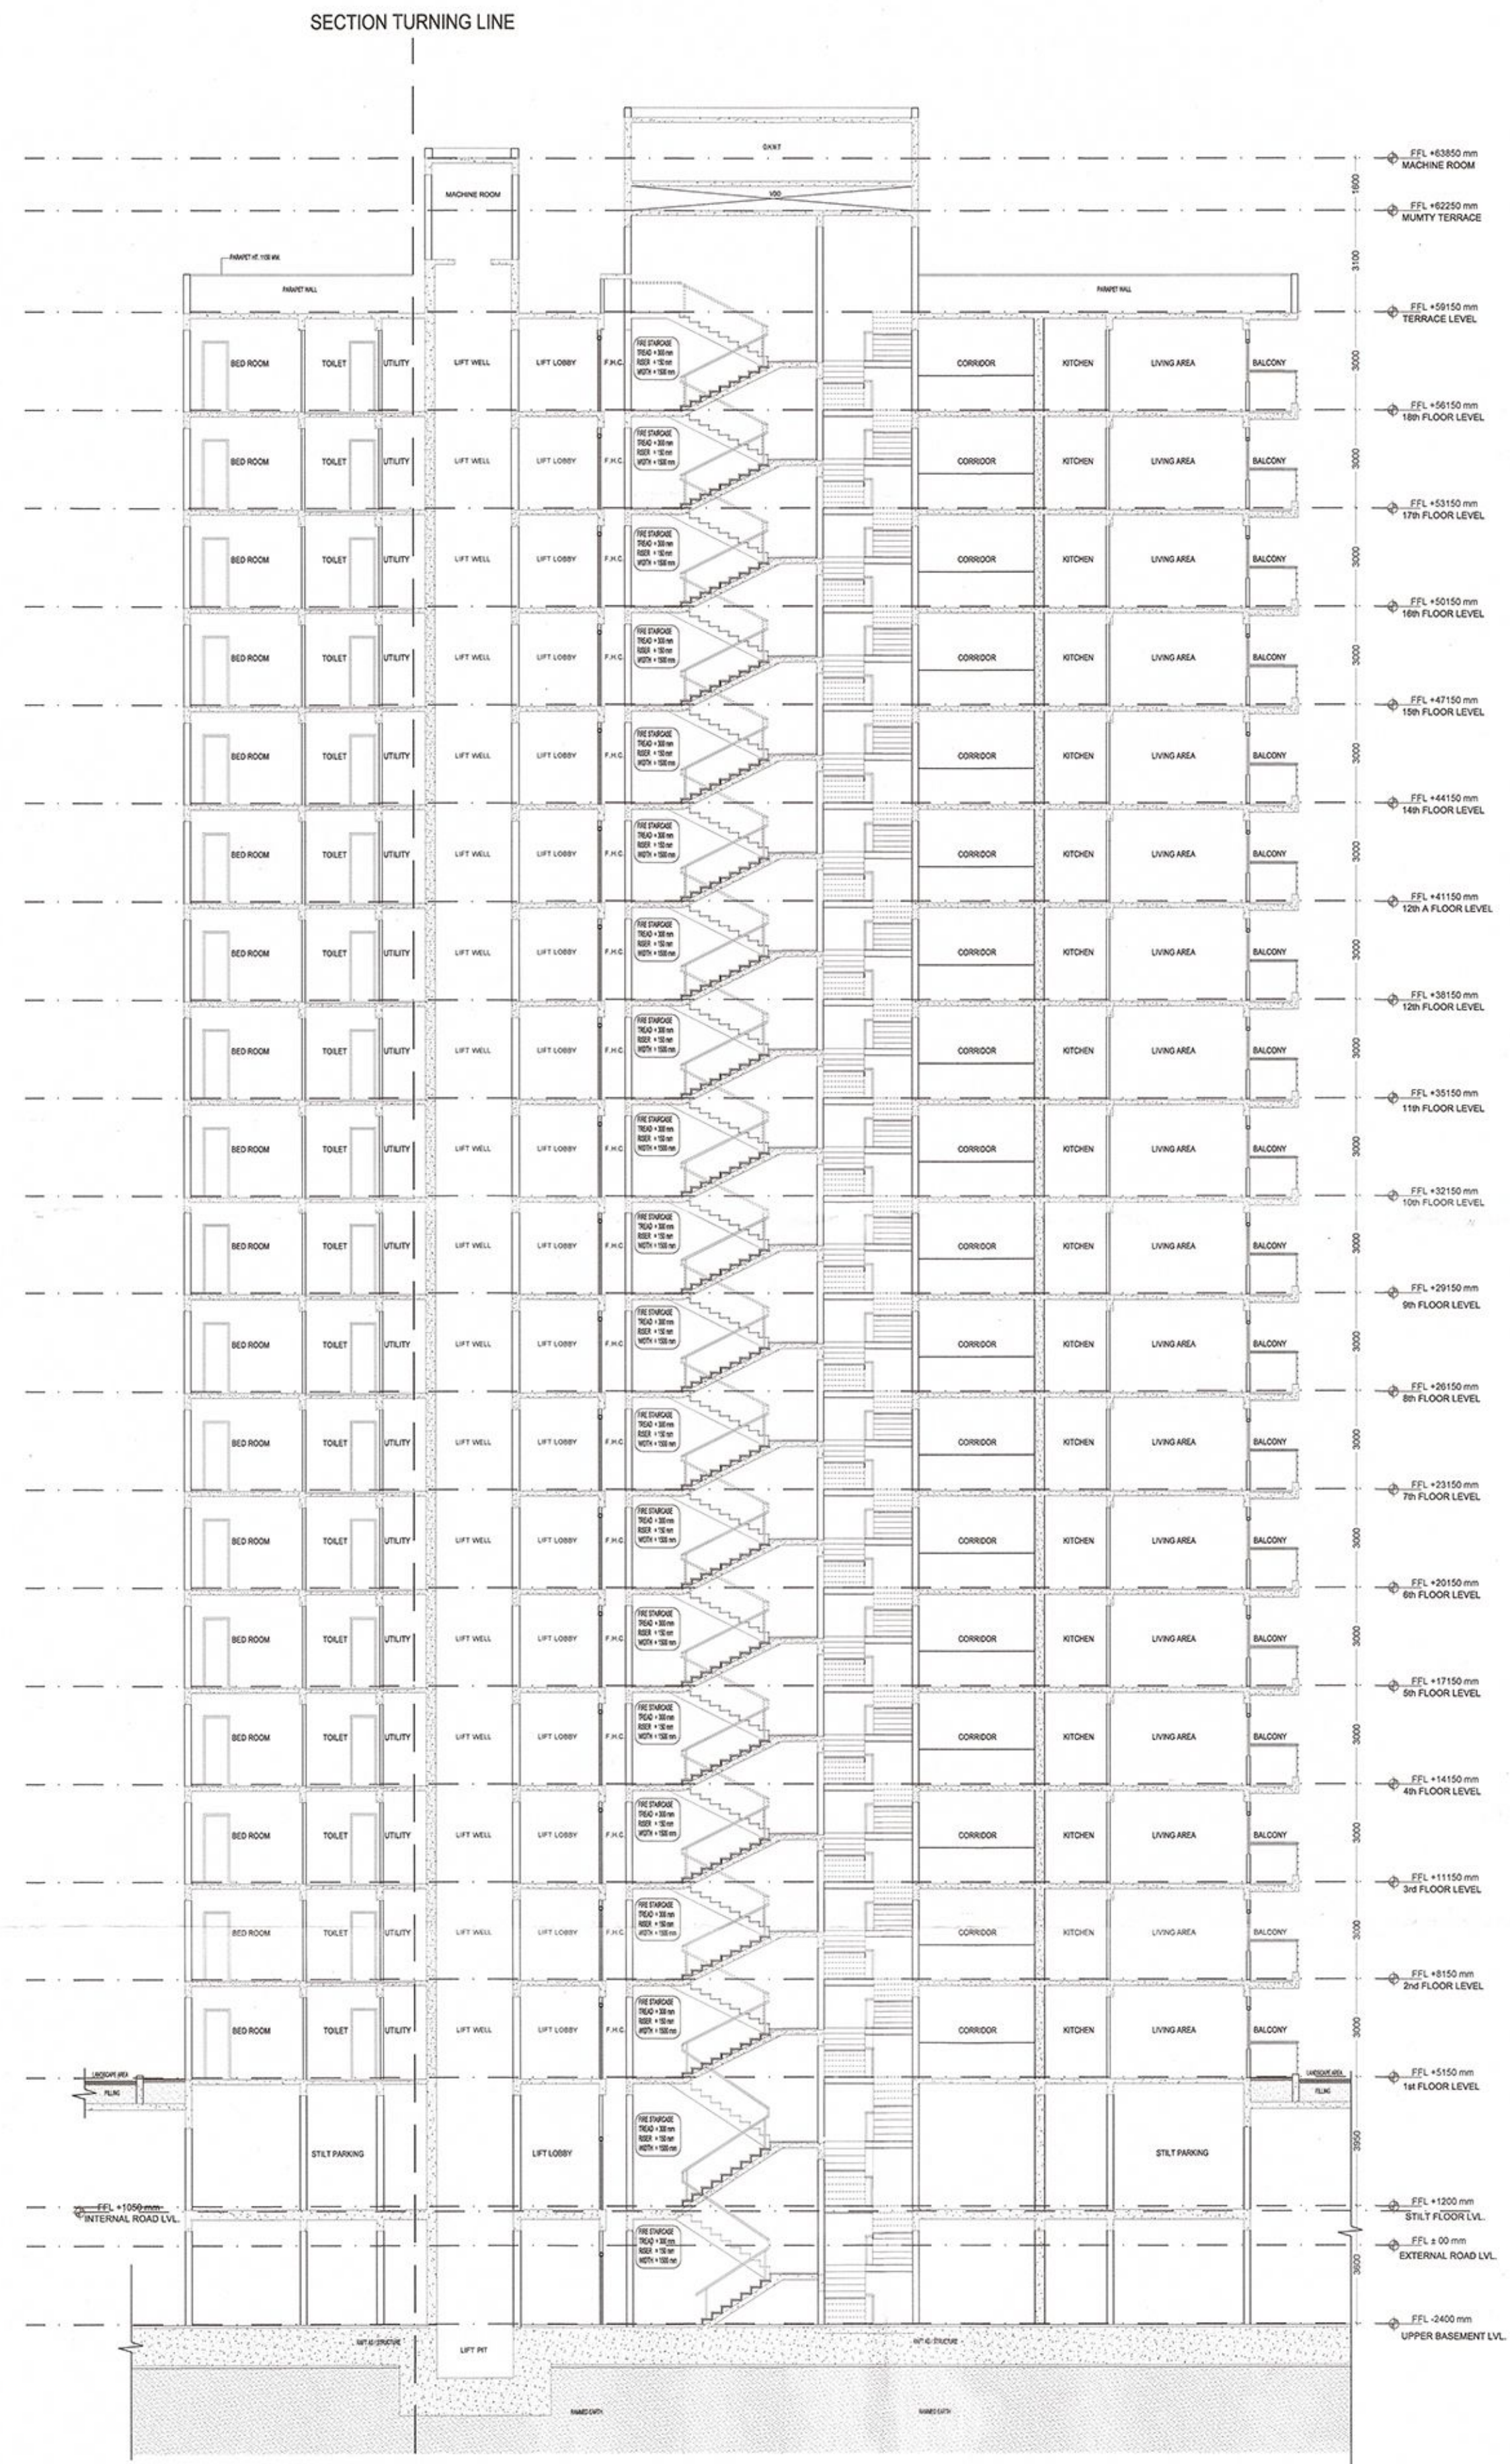






This drawing is a "COPYRIGHT" contents of this drawing or part thereof may not be used or reproduced without the permission of the Architect

NO. OF PRINT	DATE	ISSUED TO	REMARKS

REVISION	DATE	DESCRIPTION	BY

Yamuna Expressway Indl. Development Authority

APPROVED

Valid Letter No. 23/07-331748 Date 24/12/2014

Valid Upto Date 23/07/2015

Sr. Executive (Planning) [Signature] Gen. Manager (Plng. & Arch.) [Signature]

Drawing Checked & Verified By [Signature] Manager (Plng.)

SUBMISSION DRAWING

CLIENT
M/S OASIS REALTECH PVT LTD

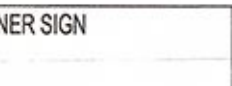
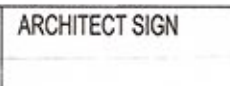
PROJECT

PROPOSED GROUP HOUSING FOR
M/S OASIS REALTECH PVT LTD
GH-01-TS-01/B, SECTOR-22D, YEIDA,
GB NAGAR (U.P.)

DATE	PROJECT INCHARGE	CHECKED BY
20-12-2014	ANIL MAURYA	RAVINDRA SINGH

SCALE	DEALT BY	APPROVED BY
1:150	PRADHEEP SINGH NEGI	VISHAL SHARMA

DRAWING TITLE
SECTION -X-X'
BLOCK -1 (WING-1)

OWNER SIGN	ARCHITECT SIGN
	

For Oasis Realtch Pvt. Ltd. [Signature] Director



ARCHITECTS

Confluence

S-29, G-2 Ph. +91-11-26216050 confluence.com Member of IIBC
N.C.A. INDIA Ph. +91-11-42561183 www.confluence.com 100-1001-1000
architecture urban design hospitality interiors

DRAWING NO.	REVISION
S-016	R0

This drawing is available on www.files.inconfluence.com.