


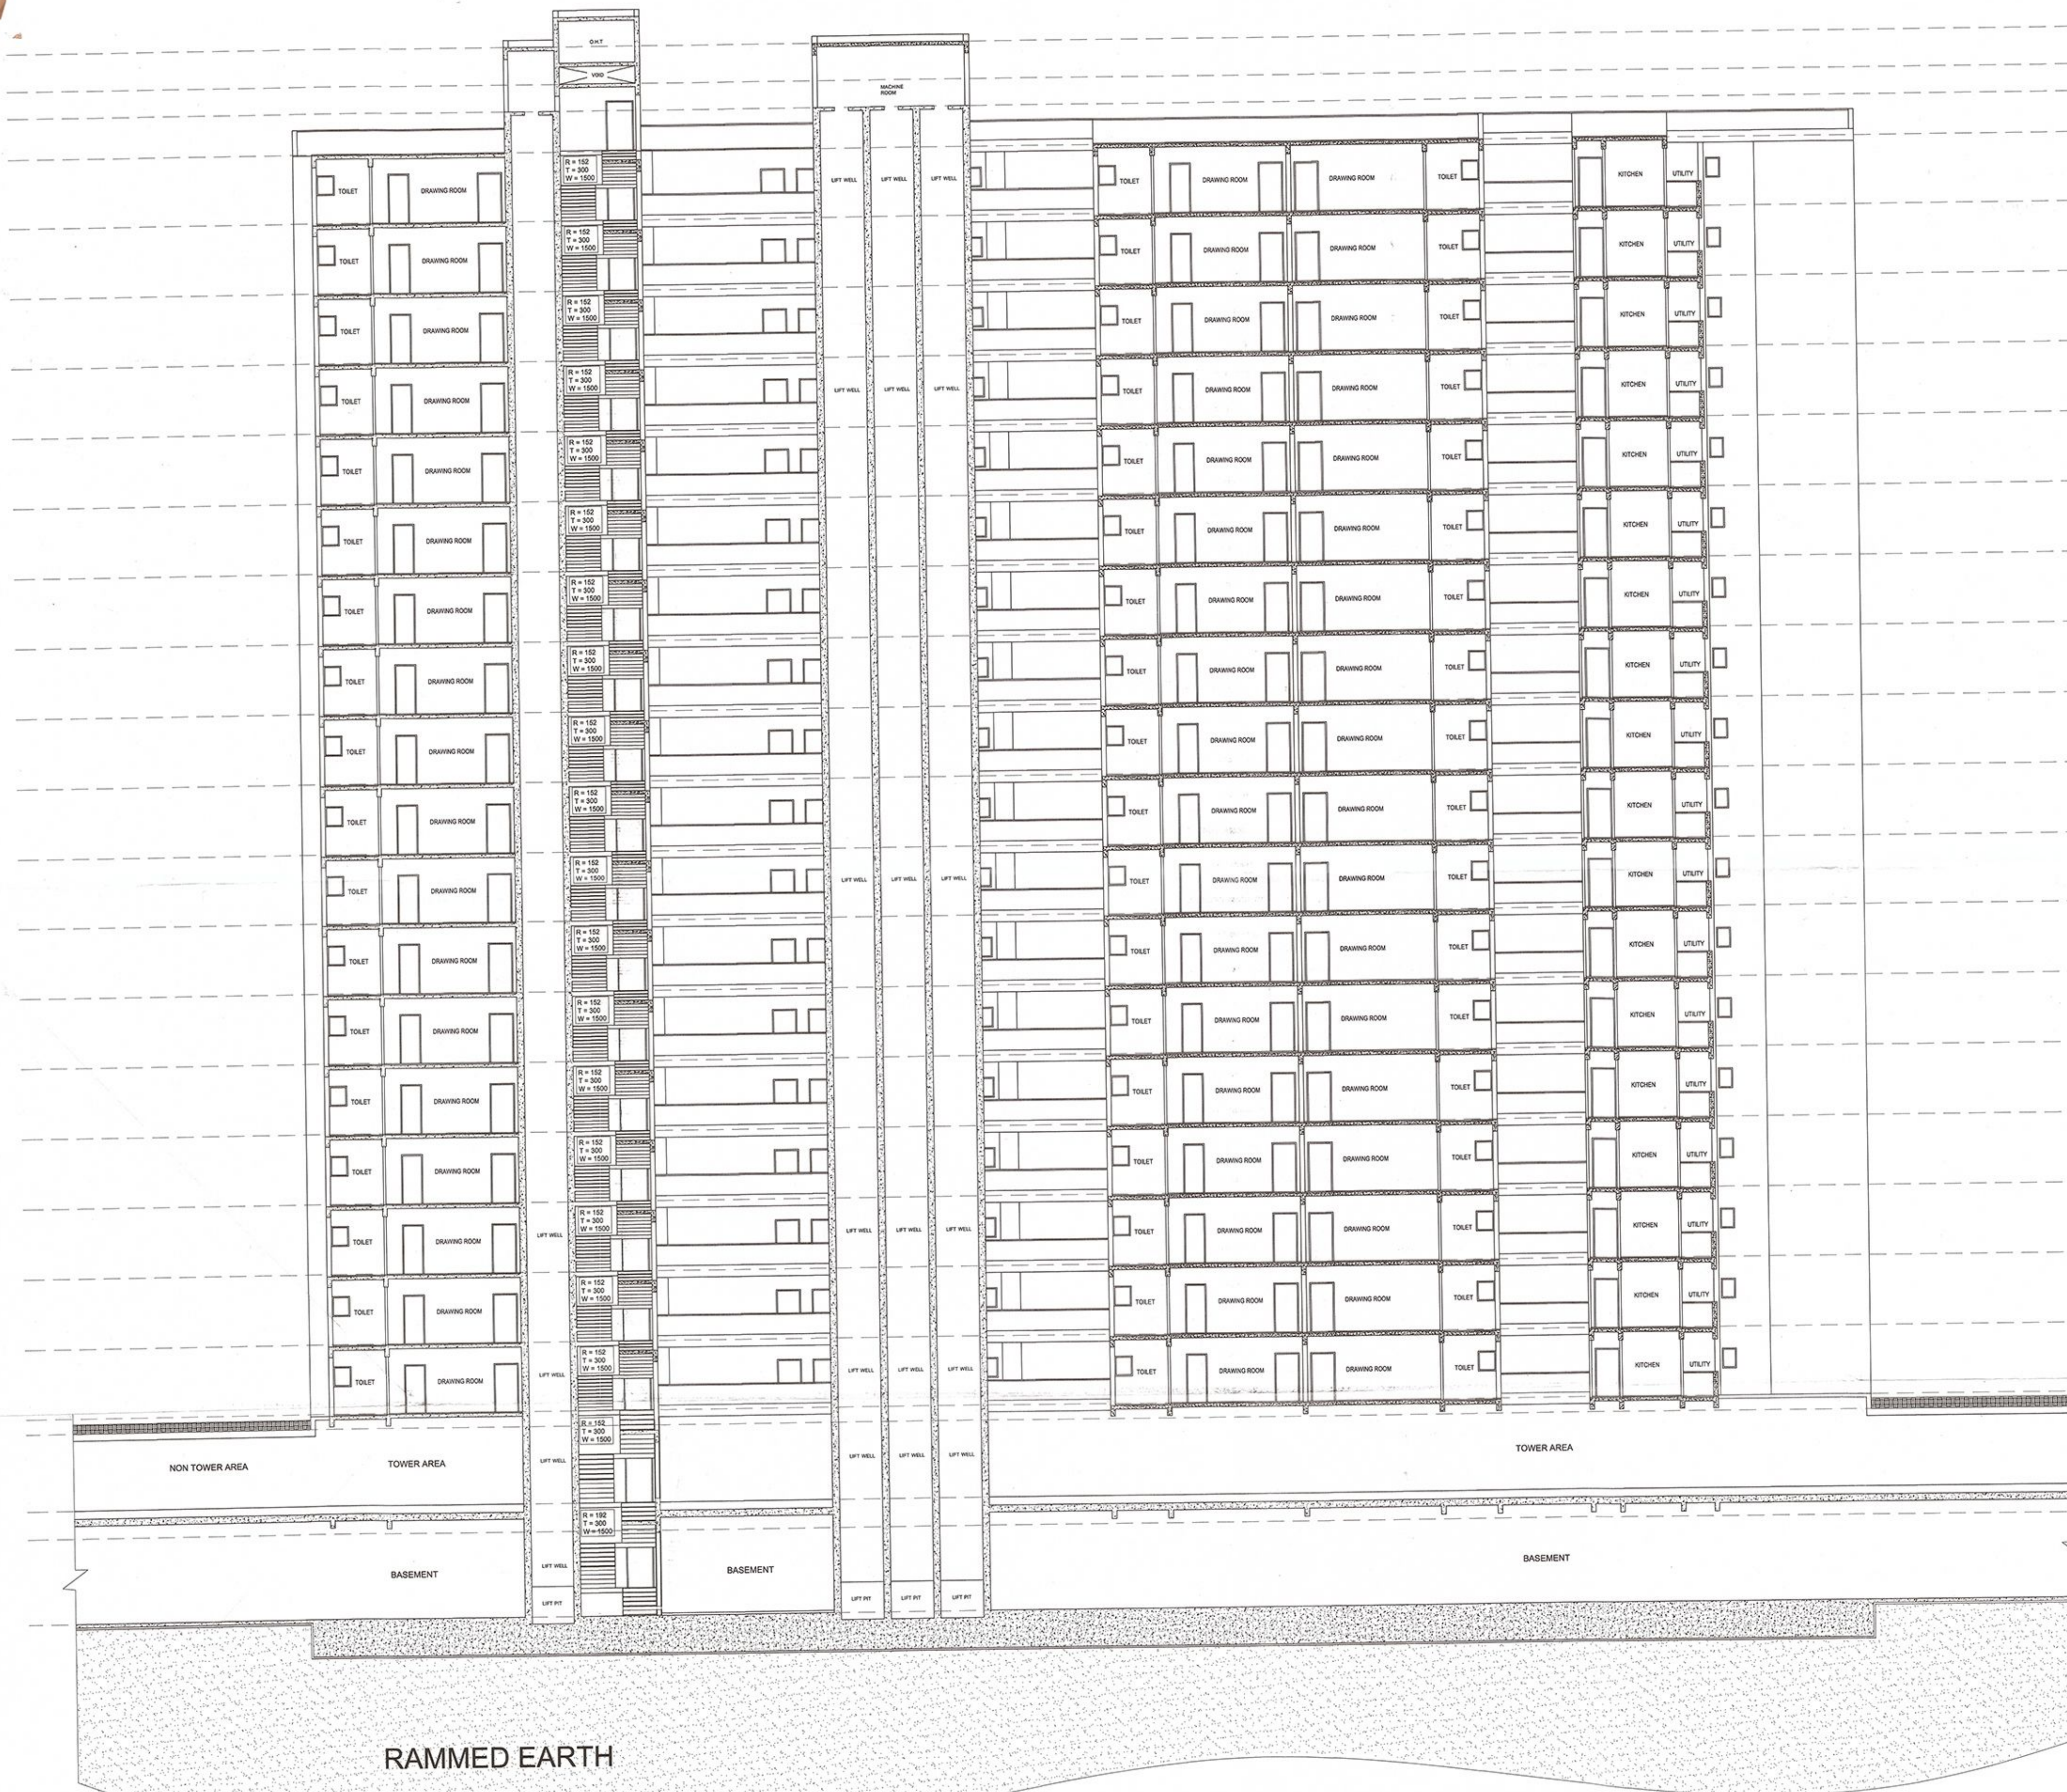

- MACHINE ROOM  
F.F.S. +60800 mm  
MUMTY TERRACE  
F.F.S. +60800 mm  
F.F.L. +60850 mm  
TERRACE LEVEL  
F.F.S. +60800 mm
- 18th FLOOR LEVEL  
F.F.L. +58150 mm
- 17th FLOOR LEVEL  
F.F.L. +53150 mm
- 16th FLOOR LEVEL  
F.F.L. +50150 mm
- 15th FLOOR LEVEL  
F.F.L. +47150 mm
- 14th FLOOR LEVEL  
F.F.L. +44150 mm
- 12th A FLOOR LEVEL  
F.F.L. +41150 mm
- 12th FLOOR LEVEL  
F.F.L. +38150 mm
- 11th FLOOR LEVEL  
F.F.L. +35150 mm
- 10th FLOOR LEVEL  
F.F.L. +32150 mm
- 9th FLOOR LEVEL  
F.F.L. +29150 mm
- 8th FLOOR LEVEL  
F.F.L. +26150 mm
- 7th FLOOR LEVEL  
F.F.L. +23150 mm
- 6th FLOOR LEVEL  
F.F.L. +20150 mm
- 5th FLOOR LEVEL  
F.F.L. +17150 mm
- 4th FLOOR LEVEL  
F.F.L. +14150 mm
- 3rd FLOOR LEVEL  
F.F.L. +11150 mm
- 2nd FLOOR LEVEL  
F.F.L. +8150 mm
- 1st FLOOR LEVEL  
F.F.L. +5150 mm  
F.F.L. +4500 mm
- STILT FLOOR TERRACE LVL.
- STILT FLOOR LVL.  
F.F.L. +1200 mm
- F.F.L. ± 00 mm  
EXTERNAL ROAD LVL.
- F.F.L. -3650 mm  
BASEMENT LVL.

This drawing is a "COPYRIGHT"  
contents of this drawing or  
part thereof may not be used  
or reproduced without the  
permission of the Architect

| NO. OF PRINT | DATE | ISSUED TO   | REMARKS |
|--------------|------|-------------|---------|
|              |      |             |         |
| REVISION     | DATE | DESCRIPTION | BY      |
|              |      |             |         |

Yamuna Expressway Ind. Development Authority  
APPROVED  
Vide Letter No. 53/1129 Date 24/12/14  
Valid upto 01/01/2015  
Sr. Executive (Planning) Gen. Manager (Png. & Arch.)  
Drawing Checked & Verified By  
Manager (Png.)

#### SUBMISSION DRAWING

CLIENT  
M/S OASIS REALTECH PVT LTD

PROJECT  
  
PROPOSED GROUP HOUSING FOR  
M/S OASIS REALTECH PVT LTD  
GH-01-TS-01/B, SECTOR-22D, YEIDA,  
GB NAGAR (U.P.)

| DATE       | PROJECT INCHARGE | CHECKED BY    |
|------------|------------------|---------------|
| 20.12.2014 | AMIT MISHRA      | BALRAJ SINGH  |
| SCALE      | DEALT BY         | APPROVED BY   |
| 1:100      | PRADHEEP NEGI    | VISHAL SHARMA |

DRAWING TITLE  
SECTION

BLOCK -1 (WING-3 & 4)

OWNER SIGN ARCHITECT SIGN

For Oasis Realtech Pvt. Ltd.  
Director  
VISHAL SHARMA  
ARCHITECT  
CA-98/23261  
9310164866  
NEW DELHI

11/12/14

ARCHITECTS  
  
Confluence  
Member of IGC  
100 - 9001 - 2000  
architecture urban design hospitality interiors

DRAWING NO.  
S-030  
REVISION  
R0

This drawing is available on [www.files.inconfluence.com](http://www.files.inconfluence.com).