


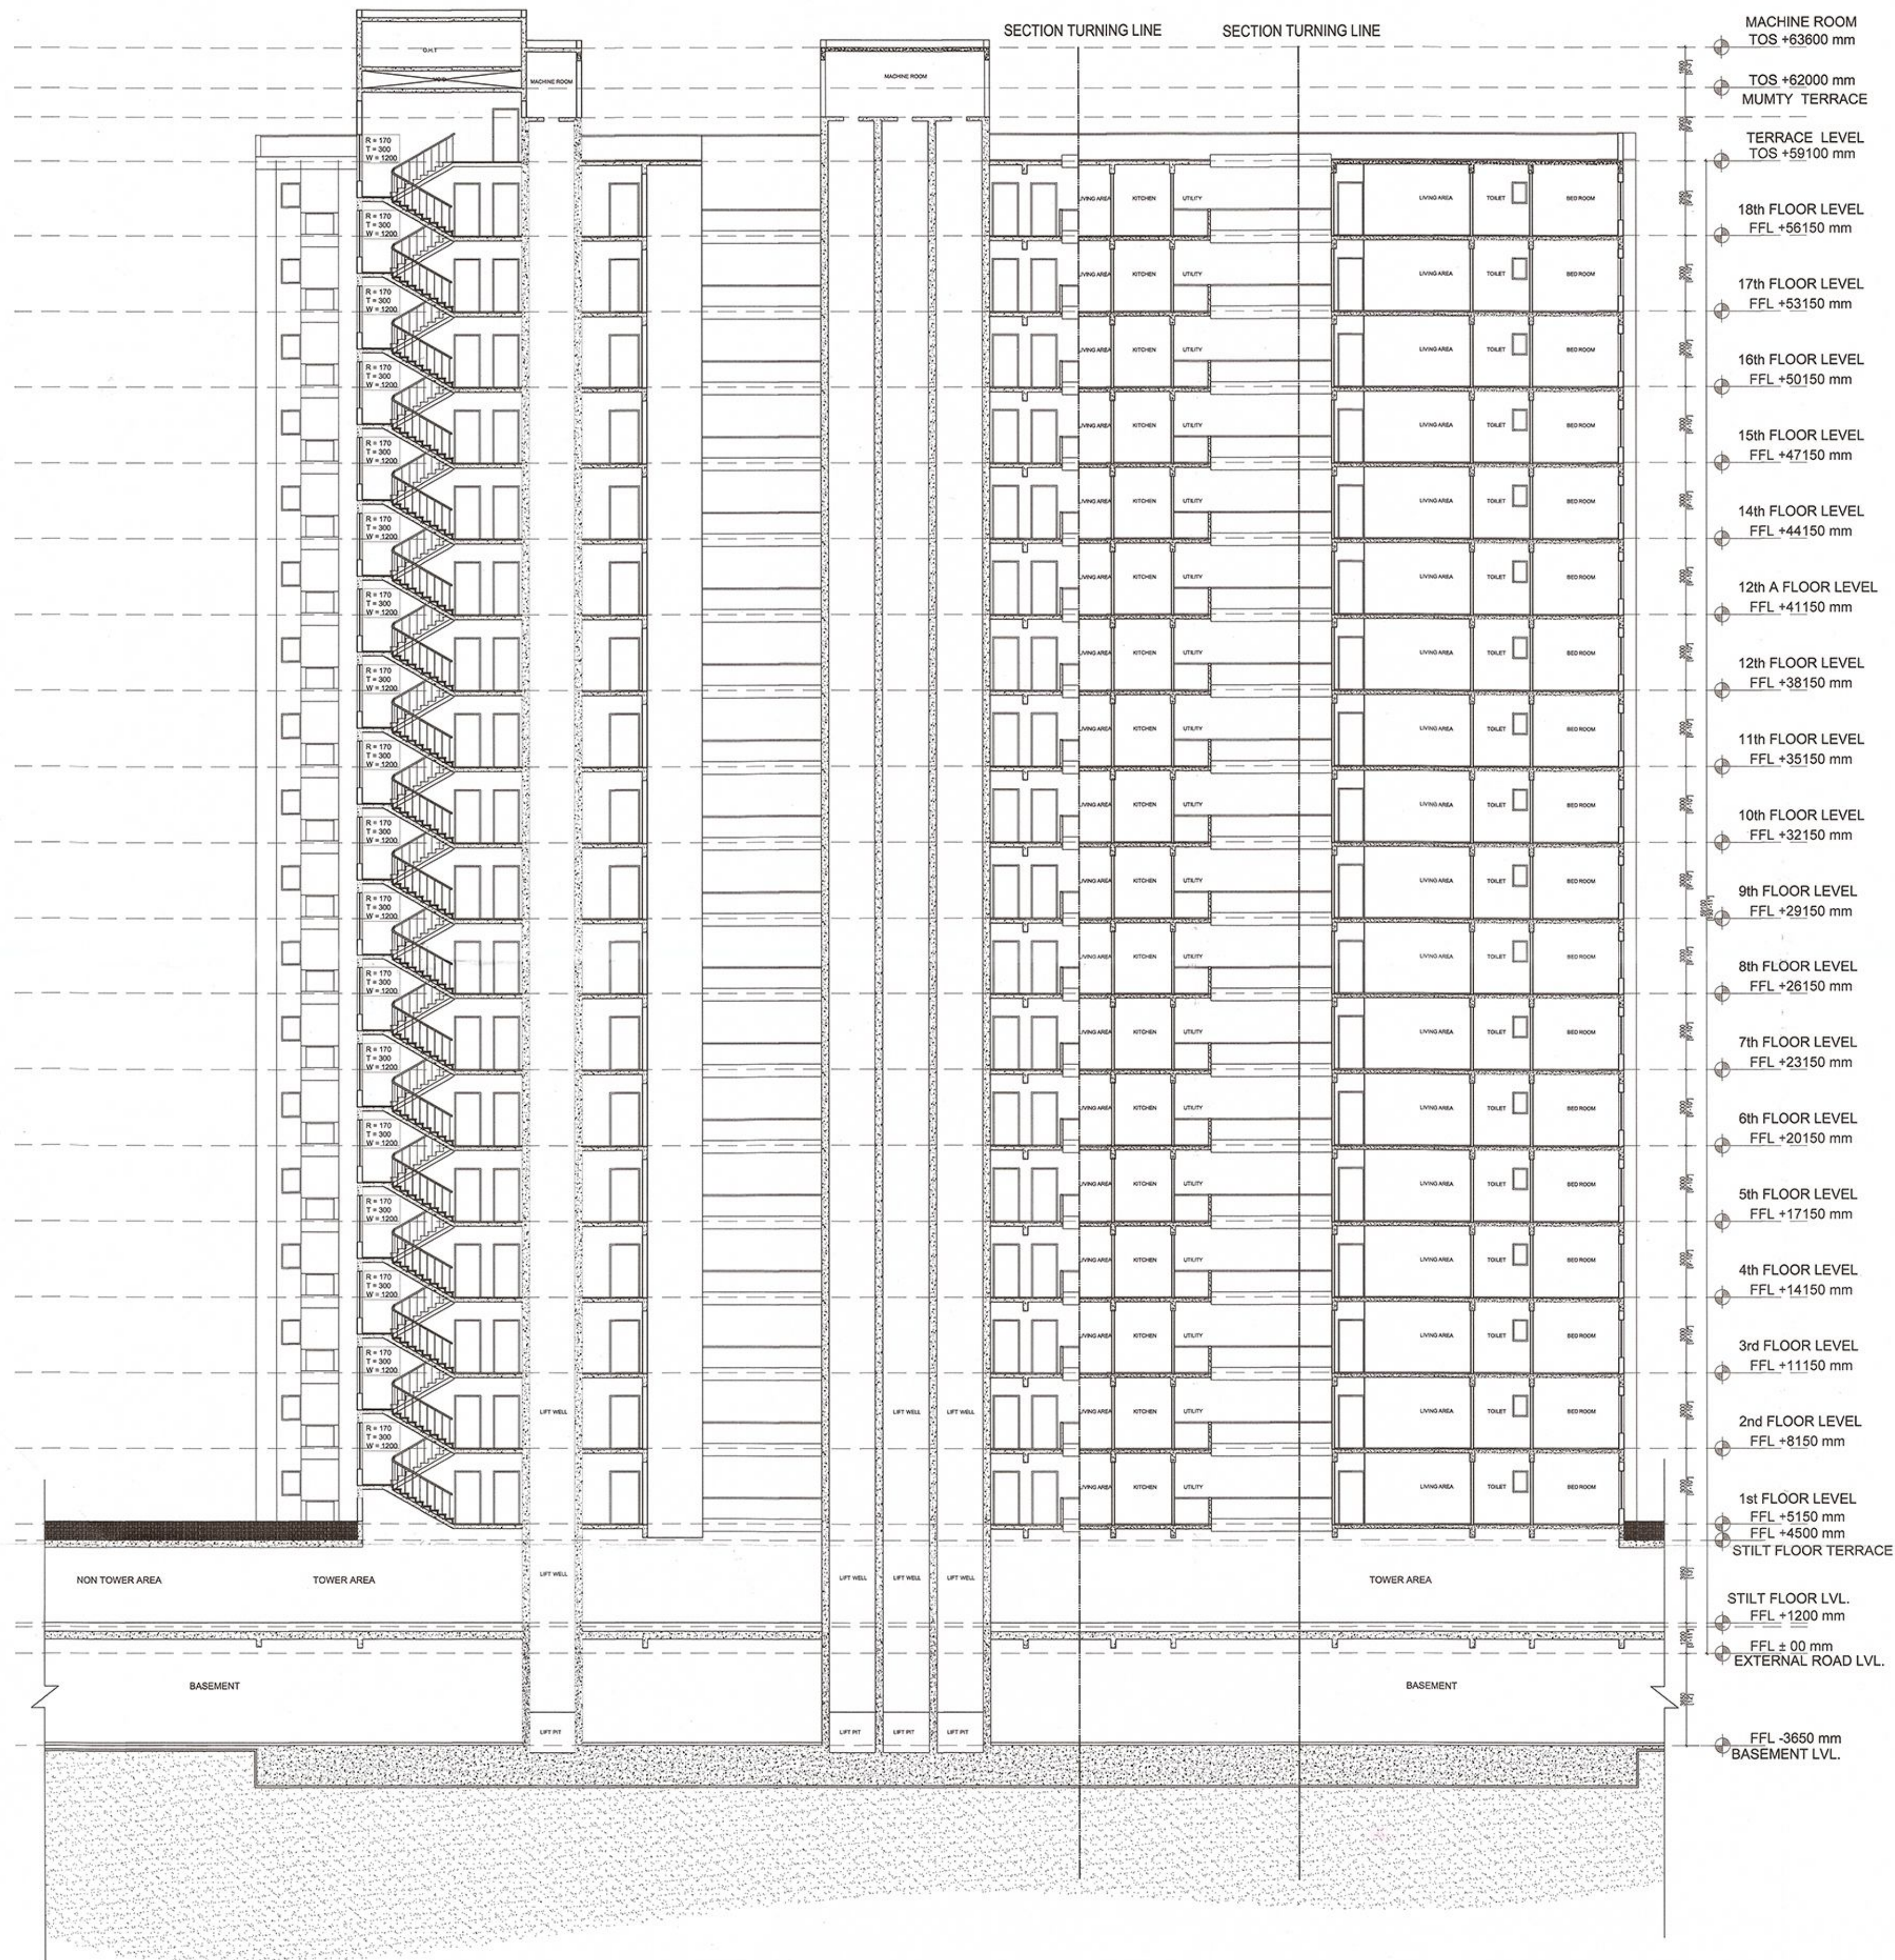

- MACHINE ROOM
TOS +63600 mm
- TOS +62000 mm
MUMTY TERRACE
- TERRACE LEVEL
TOS +59100 mm
- 18th FLOOR LEVEL
FFL +56150 mm
- 17th FLOOR LEVEL
FFL +53150 mm
- 16th FLOOR LEVEL
FFL +50150 mm
- 15th FLOOR LEVEL
FFL +47150 mm
- 14th FLOOR LEVEL
FFL +44150 mm
- 12th A FLOOR LEVEL
FFL +41150 mm
- 12th FLOOR LEVEL
FFL +38150 mm
- 11th FLOOR LEVEL
FFL +35150 mm
- 10th FLOOR LEVEL
FFL +32150 mm
- 9th FLOOR LEVEL
FFL +29150 mm
- 8th FLOOR LEVEL
FFL +26150 mm
- 7th FLOOR LEVEL
FFL +23150 mm
- 6th FLOOR LEVEL
FFL +20150 mm
- 5th FLOOR LEVEL
FFL +17150 mm
- 4th FLOOR LEVEL
FFL +14150 mm
- 3rd FLOOR LEVEL
FFL +11150 mm
- 2nd FLOOR LEVEL
FFL +8150 mm
- 1st FLOOR LEVEL
FFL +5150 mm
FFL +4500 mm
STILT FLOOR TERRACE
- STILT FLOOR LVL.
FFL +1200 mm
- FFL ± 00 mm
EXTERNAL ROAD LVL.
- FFL -3650 mm
BASEMENT LVL.

This drawing is a "COPYRIGHT"
contents of this drawing or
part thereof may not be used
or reproduced without the
permission of the Architect

NO. OF PRINT	DATE	ISSUED TO	REMARKS
Revision: 1.0			
Tamil Nadu Expressway Ind. Development Authority			
APPROVED			
Vide Letter No. 123456789 Date: 24/12/14			
Valid Upto Date: 24/12/15			
Sr. Executive (Planning)		Gen. Manager (Plng. & Arch.)	
Drawing Checked & Verified By Manager (Plng.)			

SUBMISSION DRAWING

CLIENT		
PROJECT		
OASIS GrandStand		
PROPOSED GROUP HOUSING FOR M/S OASIS REALTECH PVT LTD GH-01-TS-01/B, SECTOR-22D, YEIDA, GB NAGAR (U.P.)		
DATE 20.12.2014	PROJECT INCHARGE ANIL MAURYA	CHECKED BY BAL RAJ SINGH
SCALE 1:150	DEALT BY PRADIP SINGH NEGI	APPROVED BY VISUAL SHARMA
DRAWING TITLE SECTION - X-X'		
BLOCK -1 (WING-5)		
OWNER SIGN	ARCHITECT SIGN	

For Oasis Realtech Pvt. Ltd.
Director

ARCHITECT
CA-9823261
24/12/14

ARCHITECTS	
Confluence	
2/29, GK-2 Ph: +91-11-29216055 on@confluence.com Member of IASCI	
R-24/AB/2014 Ph: +91-11-42261818 www.confluence.com ISO 9001:2008	
architecture	interiors
urban design	hospitality
DRAWING NO. S-037	REVISION R0

This drawing is available on www.files.inconfluence.com.