


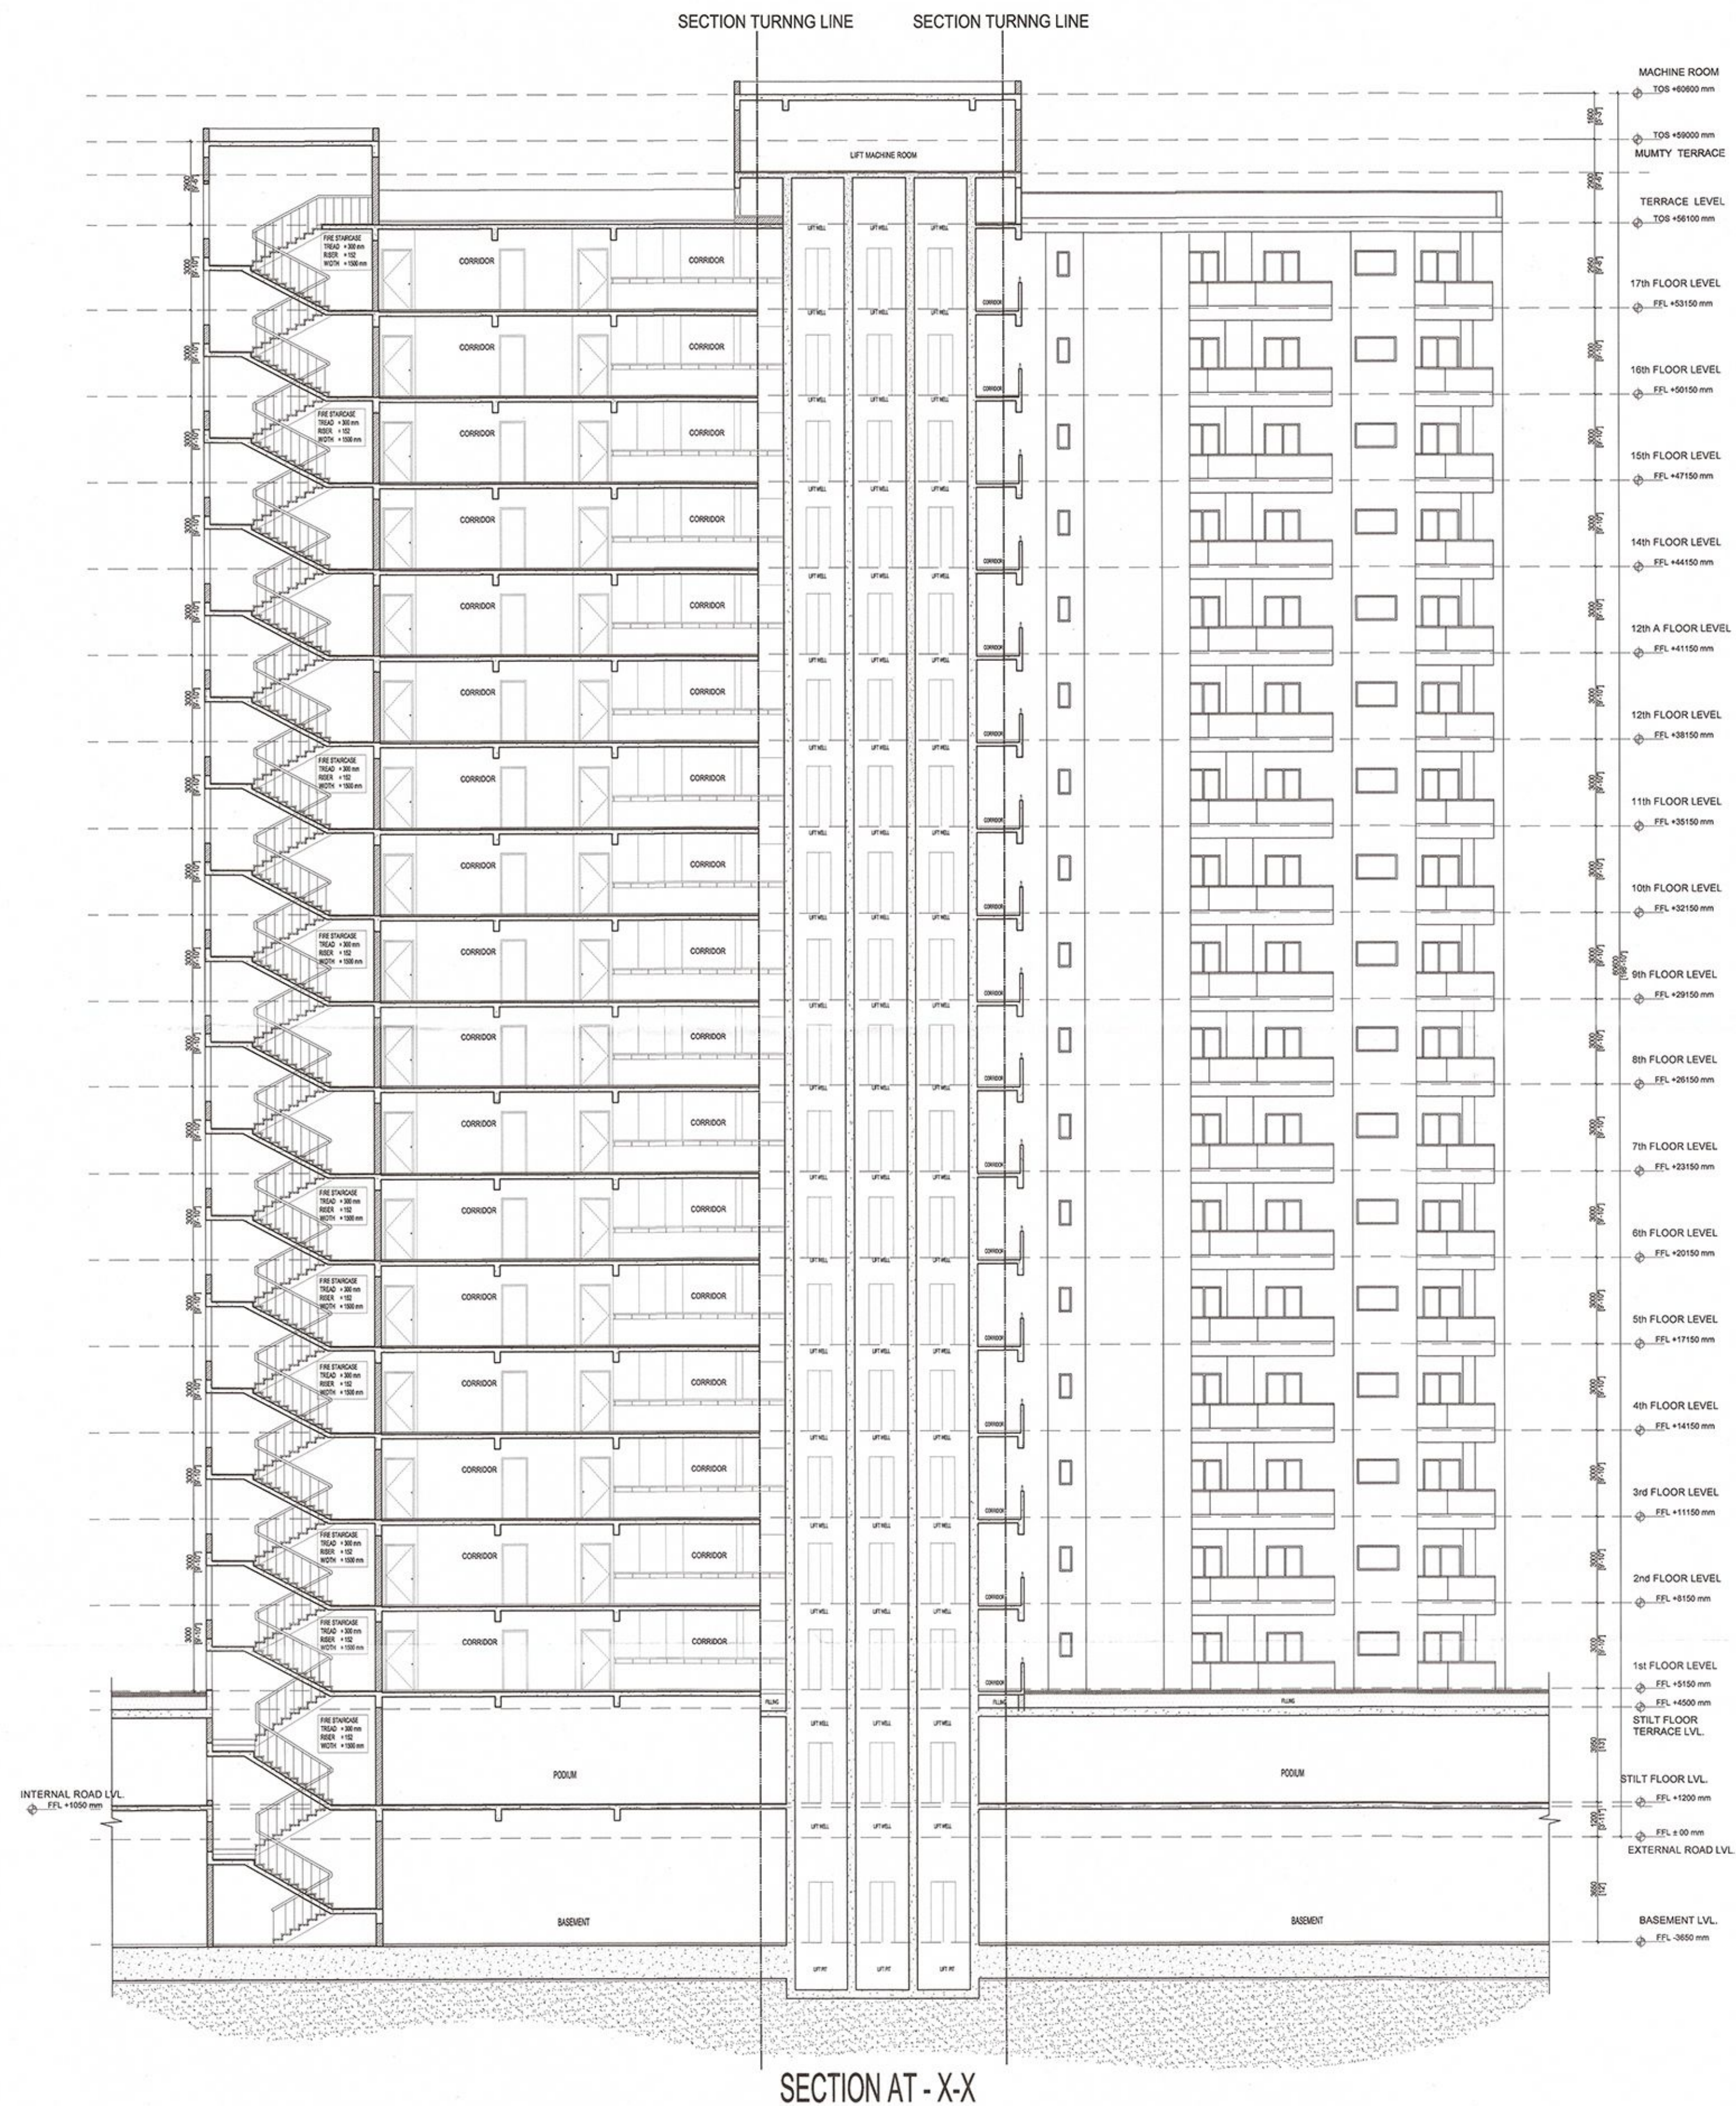

This drawing is a "COPYRIGHT" contents of this drawing or part thereof may not be used or reproduced without the permission of the Architect

NO. OF PRINT	DATE	ISSUED TO	REMARKS
REVISION	DATE	DESCRIPTION	BY
Yamuna Development Authority			
APPROVED			
Vide Letter No. 100-53/133 Date 24/12/14			
Valid Upto Date 21/11/2017			
Sr. Executive (Planning)		Gen. Manager (Png. & Arch.)	
Drawing Checked & Verified By			
Manager (Png.)			

SUBMISSION DRAWING

CLIENT
M/S OASIS REALTECH PVT LTD

PROJECT
OASIS GrandStand
PROPOSED GROUP HOUSING FOR
M/S OASIS REALTECH PVT LTD
GH-01-TS-01/B, SECTOR-22D, YEIDA,
GB NAGAR (U.P.)

DATE 20.12.2014	PROJECT INCHARGE ANIL MAURYA	CHECKED BY BALRAJ SINGH
SCALE 1:150	DEALT BY PRADEEP SINGH NEG	APPROVED BY VISHAL SHARMA

DRAWING TITLE
SECTION - X-X'
BLOCK -2 (WING-8&10)

OWNER SIGN
ARCHITECT SIGN

For Oasis Realtech Pvt. Ltd.

VISHAL SHARMA
DIRECTOR

17/12/14

ARCHITECTS
Confluence

2-29, G5-2 Ph. +91-11-29516000 oas@confluence.com Member of ISO 9001:2008
4-24, Noida Ph. +91-11-29516100 www.confluence.com architecture urban design hospitality interiors

DRAWING NO. S - 055 REVISION R0

This drawing is available on www.files.inconfluence.com.