


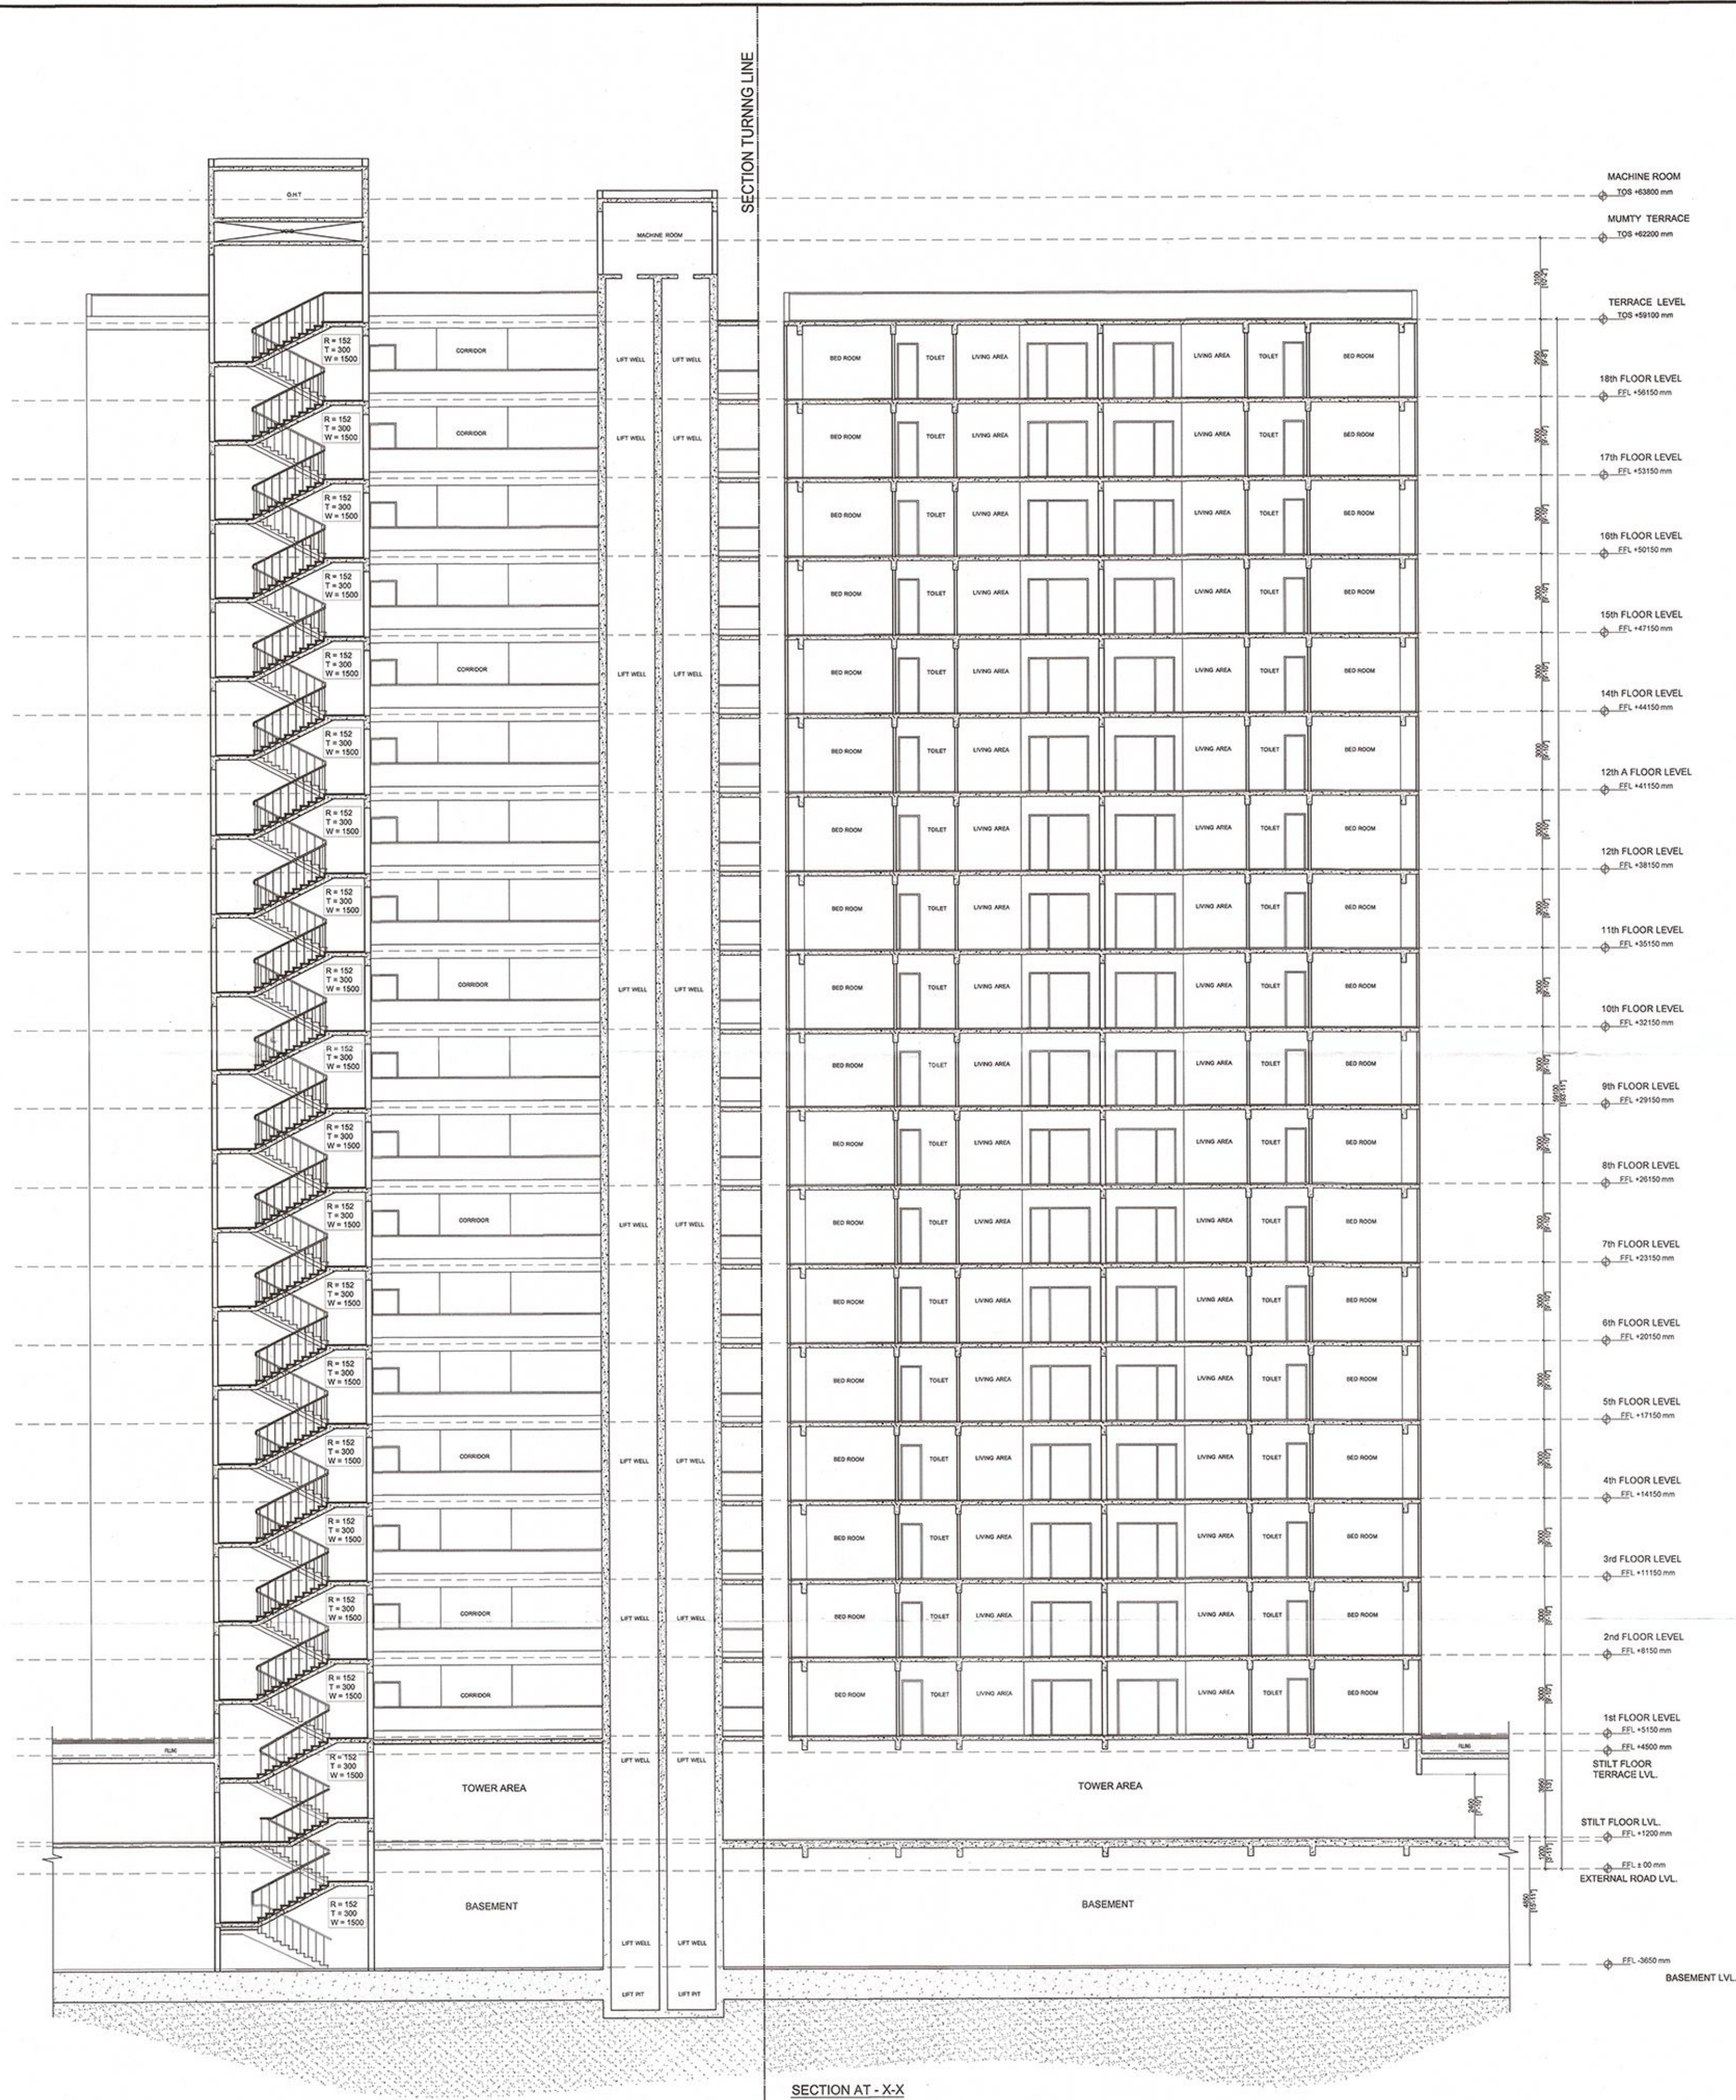

SECTION AT - X-X

This drawing is a "COPYRIGHT" contents of this drawing or part thereof may not be used or reproduced without the permission of the Architect

NO. OF PRINT DATE ISSUED TO REMARKS

APPROVED
Vide Letter No. 17/12/14 Date 27/12/14
Valid Upto Date 27/12/14
Sr. Executive (Planning)
Gen. Manager (Plng. & Arch.)
Drawing Checked & Verified By
Manager (Plng.)

SUBMISSION DRAWING

CLIENT
M/S OASIS REALTECH PVT LTD

PROJECT
OASIS GrandStand
PROPOSED GROUP HOUSING FOR
M/S OASIS REALTECH PVT LTD
GH-01-TS-01/B, SECTOR-22D, YEIDA,
GB NAGAR (U.P.)

DATE 20.12.2014	PROJECT INCHARGE ANIL MAURYA	CHECKED BY RAVINDRA SINGH
SCALE 1:150	DEALT BY PRADEEP SINGH/NEO	APPROVED BY VISHAL SHARMA

DRAWING TITLE
SECTION - X-X'

BLOCK -2 (WING-9)

OWNER SIGN For Oasis Realtech Pvt. Ltd. Director	ARCHITECT SIGN ARCHITECT CA-59/23261 9310154656 NEW DELHI
--	---

17/12/14

ARCHITECTS
Confluence

5-29, GRI-2, Ph-09/11/2016/0506, con@confluence.com, Member of IASB
N.D.48,INDIA Ph-09/11/2016/0506, www.confluence.com, ISO - 9001:2008

DRAWING NO. S-062	REVISION R0
----------------------	----------------

This drawing is available on www.files.inconfluence.com.