

PROPOSED GROUP HOUSING
AT LACCHHPUR GORAKHNATH
GORAKHPUR
FOR GORAKHPUR DEVELOPMENT
AUTHORITY

THIS DRAWING AND THE INFORMATION CONTAINED
HEREIN SHALL NOT BE DISCLOSED, REPRODUCED OR
USED FOR ANY PURPOSE BY ANY PERSON WITHOUT
THE EXPRESS WRITTEN CONSENT OF M/S MURALAGE.
THIS DRAWING IS PRODUCED UNDER COMPULSORY
LAW AND ANY COPIES OR REPRODUCTION HEREOF
IS PROHIBITED. UNAUTHORIZED PERSONS FOR
COPYING THIS DRAWING OR ANY PART OF THIS
DRAWING OR USING THE SAME FOR ANY PURPOSE
SHALL BE SUBJECT TO LEGAL ACTION.

NEW

GORAKHPUR
DEVELOPMENT AUTHORITY
GORAKHPUR, UTTAR PRADESH

Arjan Surveyor	Tahsiladar (Arjan)	Draughtsman
Asst Eng	I/C Planning	EX Engineer
Subintending Eng	Secretary	Vaid Chairman


Approved: 12/04/2015
By: 12/04/2015

PROPOSAL DRAWING
LANDSCAPE PLAN

ORIENTATION	REFERENCE NO. : G-152
	SHEET NO. : AR-SP-01
	SCALE : 1:500
	DATE : JAN 2015
	Drawn By : Ar. Sanja Yadav
	REV : 02

architects
muralage
architecture master planning landscape design
consultation landscaping project management
A-3/205, vibhav khand, gomti nagar, lucknow
phone no. 2985176, 2307115

SR. NO.	DESCRIPTION
1.0	ASHOKA TREE (T1) BOT. NAME: SARACA ASOCA HEIGHT- 3 - 15 M FOLIAGE- 3 - 5 M
2.0	GULMOHAR (T2) BOT. NAME: DELONIX REGIA HEIGHT- 5 - 10 M FOLIAGE- 3 - 7 M
3.0	JACARANDA (T3) BOT. NAME: JACARANDA MIMOSIFOLIA HEIGHT- 20 - 30 M FOLIAGE- 3 - 7 M
4.0	NEEM (T4) BOT. NAME: AZADIRACHTA INDICA HEIGHT- 3 - 10 M FOLIAGE- 3 - 5 M
5.0	PEEPAL (T5) BOT. NAME: FIGUS RELIGIOSA HEIGHT- 10 - 30 M FOLIAGE- 3 - 7 M
6.0	BOUSSAINVILLEA (S1) QUANTITY- 270 HEIGHT- 2 - 3 M FOLIAGE- 2 - 4 M
7.0	ROSES HT. & FLORIBUNDA (S2) HEIGHT- 1 - 1.5 M
8.0	GOLDEN DURANTA (H1) HEIGHT- 1 - 2 M FOLIAGE- 1 - 2 M

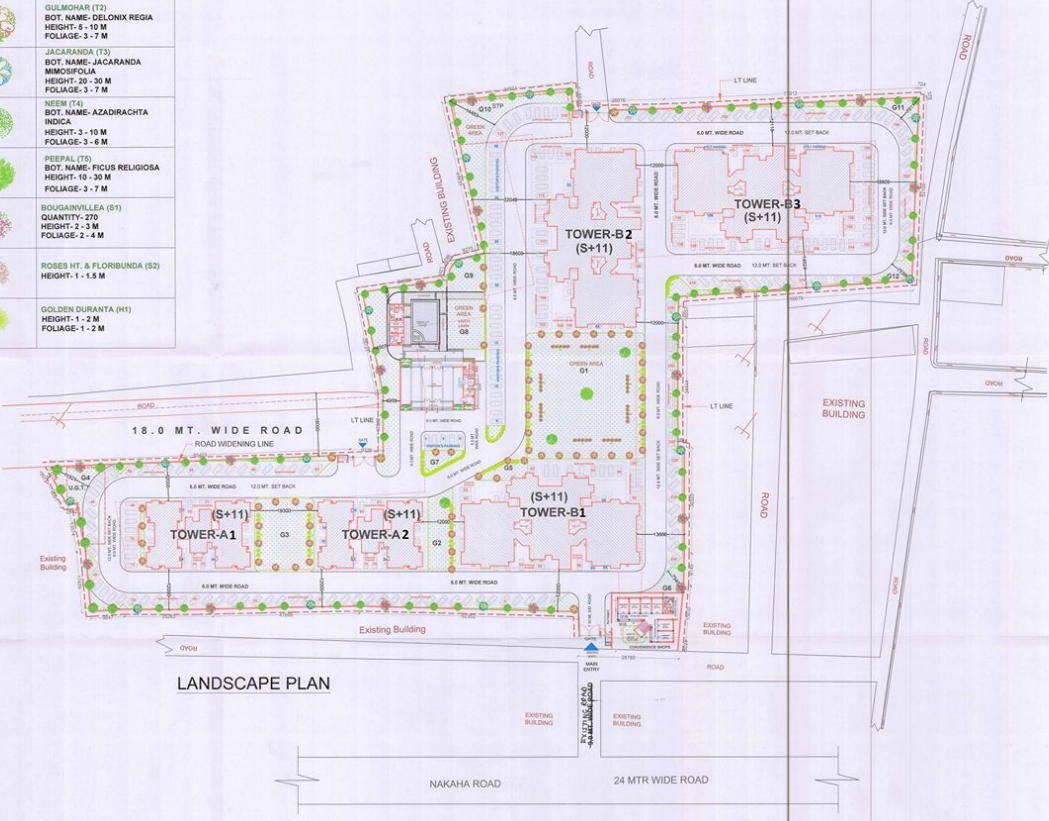

LANDSCAPE PLAN