


24 M W I D E R O A D

EXIT

ENTRY

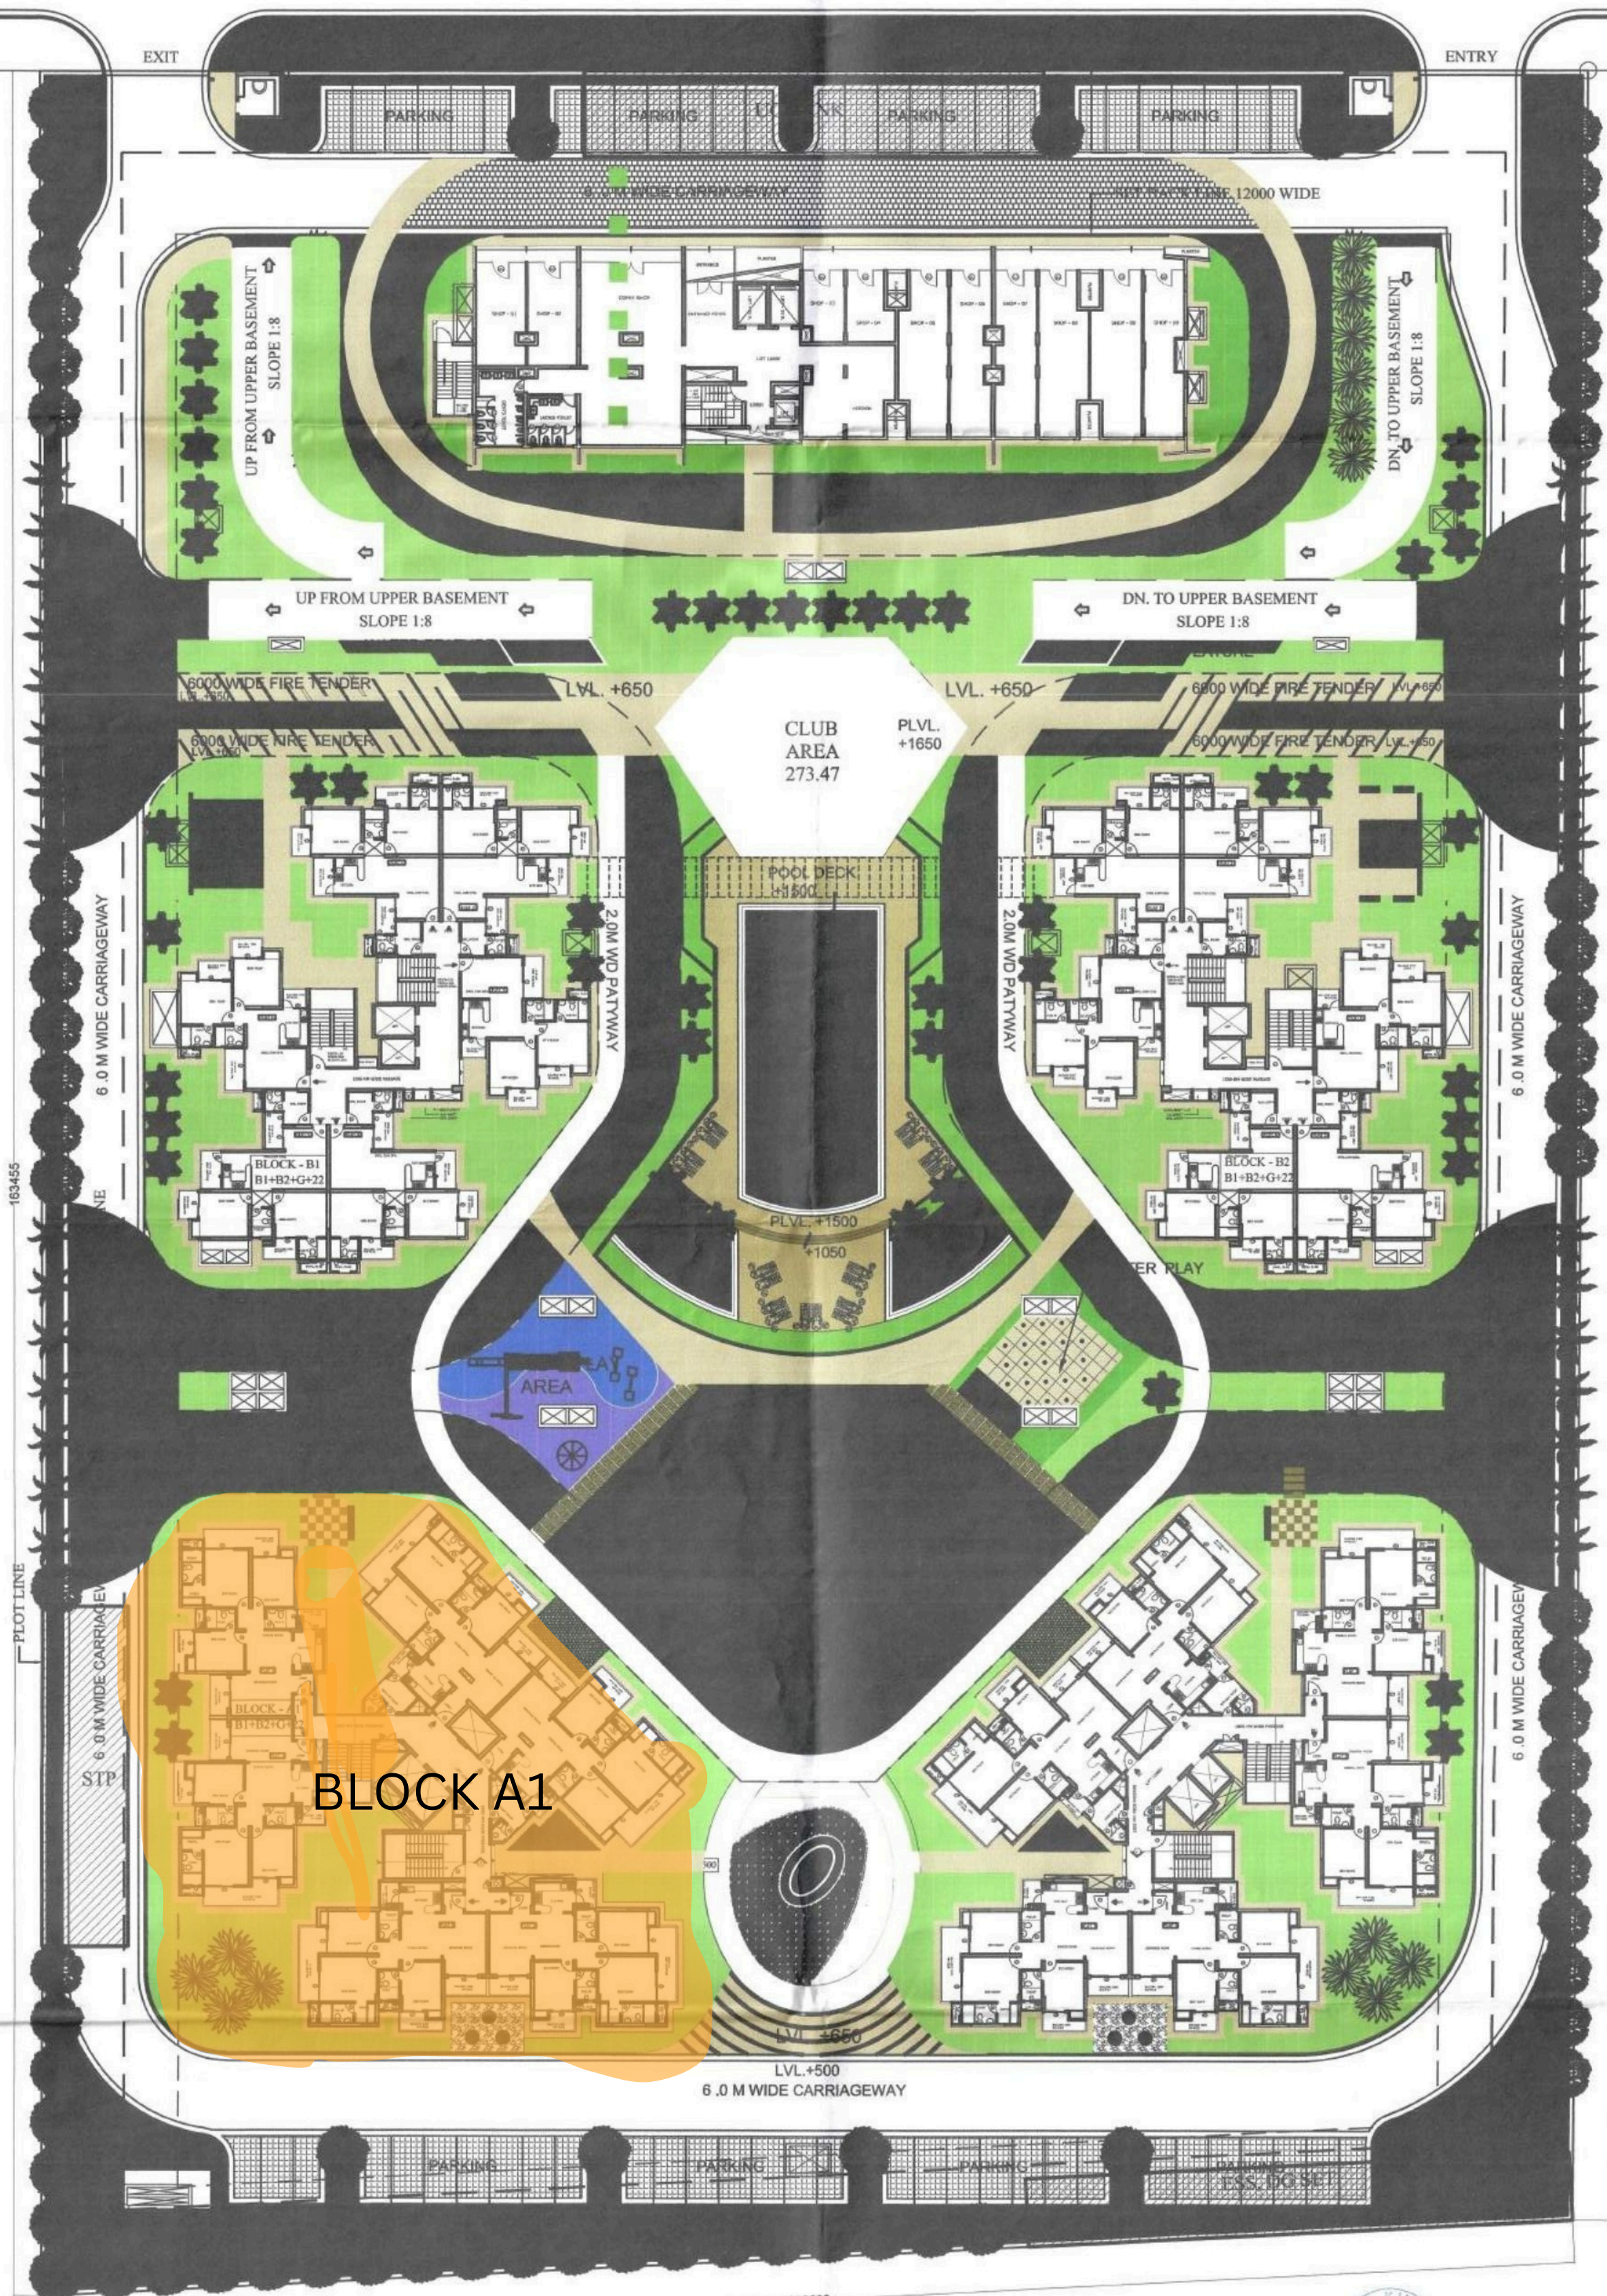

163455

157750

PLOT LINE

6.0 M WIDE CARRIAGEWAY
STP

6.0 M WIDE CARRIAGEWAY

BLOCK A1

Casa Grande 2 Tower A-1 GH -06C
Sector- Chi-V, Greater Noida

AABADI EXPANSION

112600



For Earthcon Constructions Pvt. Ltd

Director