



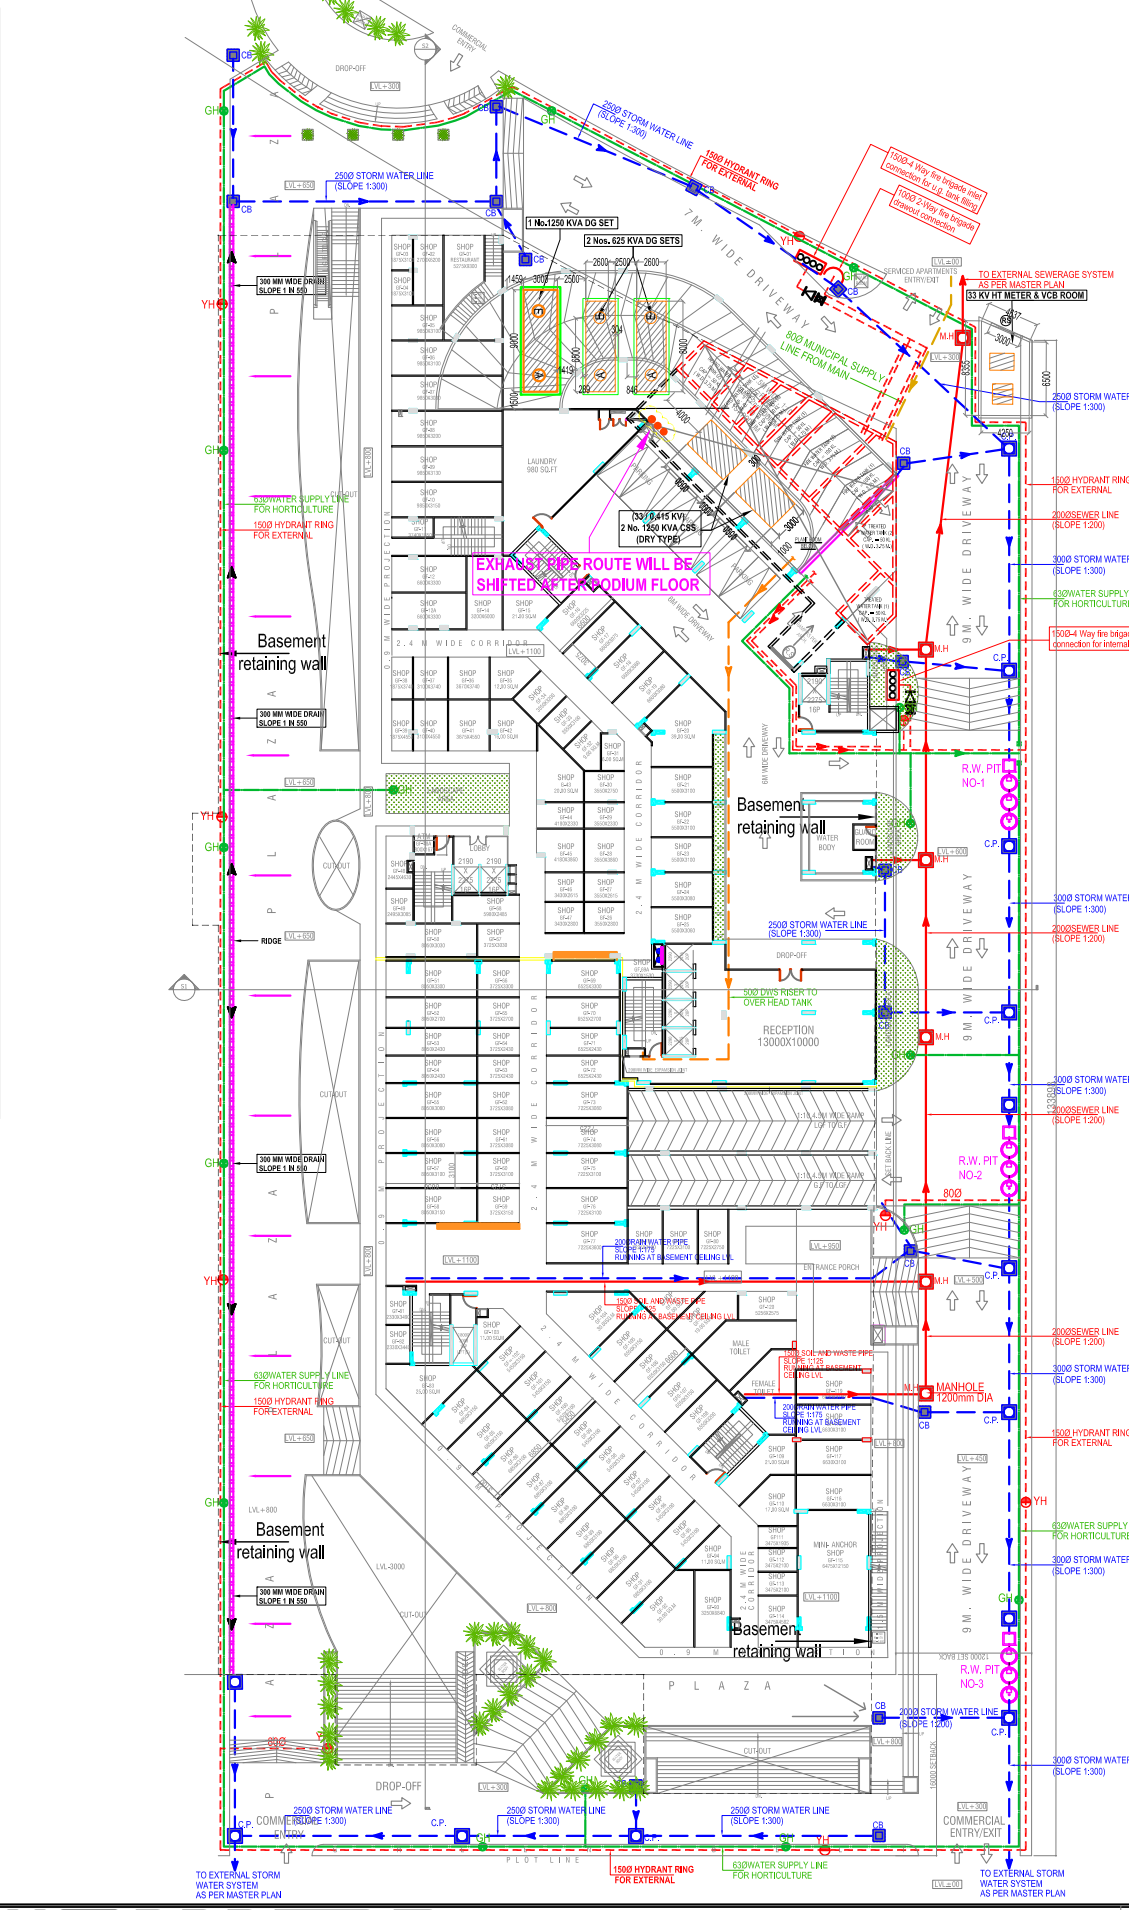

SERVICES DRAWING	
DATE	21.08.2018
CHECKED BY	Arundhathi
DRAWN BY	Shruti Shrivastava
SCALE	1:200
PROJECT NO.	003/2018




