

PROJECT:-

PROPOSED PLOTTING LAYOUT FOR
AVICHAL INFRA PROJECTS CREATION PVT.
LTD. KALP VALLEY (THROUGH ITS
PARTNER HIMANSHU BAPAI) AND MR. ANIL
KUMAR SINGH CHAUHAN. AT GATA NO
-101,108,111,116,117,118,119,121,122, VILLAGE
-BHADDI KHEDA, TEHSIL-
MOHANALGANJ, LUCKNOW.

TITLE:- SUBMISSION DRAWING
AREA STATEMENT FOR DEEDED LAND

AREA CHART	
TOTAL PLOT AREA	= 16723.00 Sqm.
REQUIRED GREEN (PARK AREA 14.6%)	= 2439.45 Sqm.
PROVIDED GREEN (PARK AREA 14.6%)	= 2511.32 Sqm.(15.47%)
COMM. PLOTTED AREA	= 734.81 Sqm.(4.22%)
RESID. PLOTTED AREA	= 6847.33 Sqm.(42.20%)
TOTAL PLOTTED AREA	= 7582.13 Sqm.(46.73%)
ROAD AREA	= 6129.55 (37.78%) Sqm.
BOUNDARY WALL LENGTH	= 814.00 mt.

SYMBOL AND LEGENDS

REFERENCE -	
WASTE DISPOSAL -	---
WATER LINE -	---
E.L.E. LINE -	---
TREE -	---
RAIN WATER HARVESTING -	---
TRANSFORMER	---

NOTES

- 1- ALL THE DIMENSIONS ARE IN METER.
- 2- ALL THE DIMENSIONS ARE FOR ONLY TO BE READ & NOT TO BE MEASURED.
- 3- ALL THE DIMENSIONS ARE TO BE REFERED FOR ARCHITECTURAL WORKS ONLY.
- 4- IN CASE OF ANY VARIATION FROM DIMENSION CONTACT ARCHITECT.
- 5- ALL THE APPROVALS FROM CONCERNING AUTHORITIES TO BE ENSURED BY DEVELOPER.
- 6- MAP IS DRAWN ON THE INFORMATION GIVEN BY THE PROMISER.


ASSOCIATES:

DEVELOPER :

Av. Rishi Kumar Sharma
GATE NO 156/155

RESHMA KUMAR SHARMA
DIRECTOR

DRG NO - 1/S-9/04/26

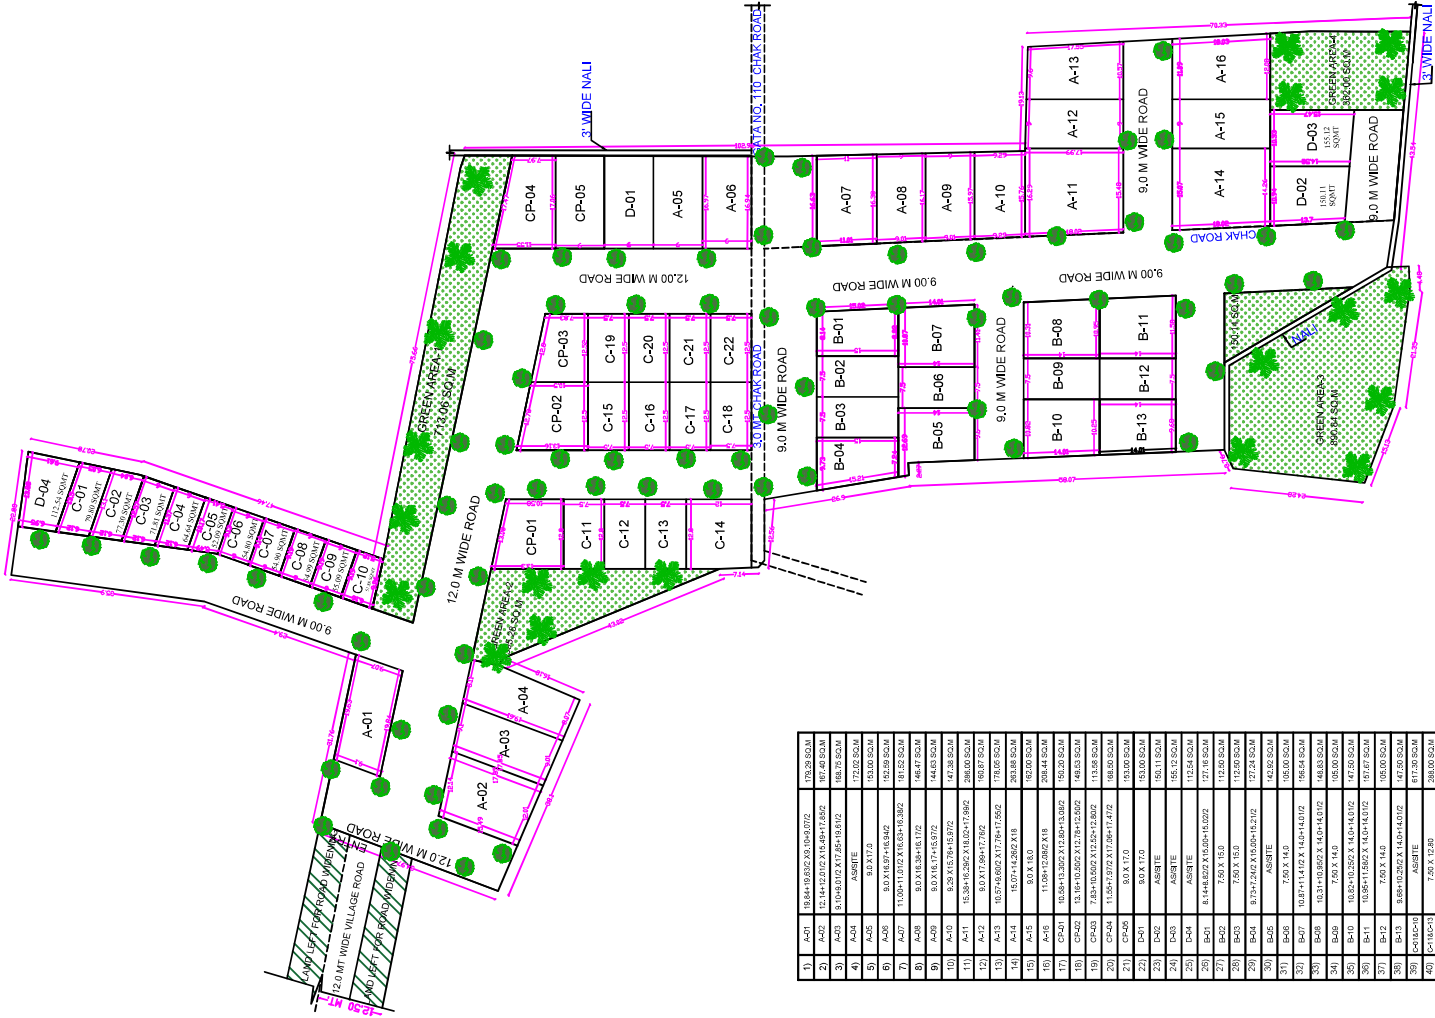

LANDSCAPE PLAN

