



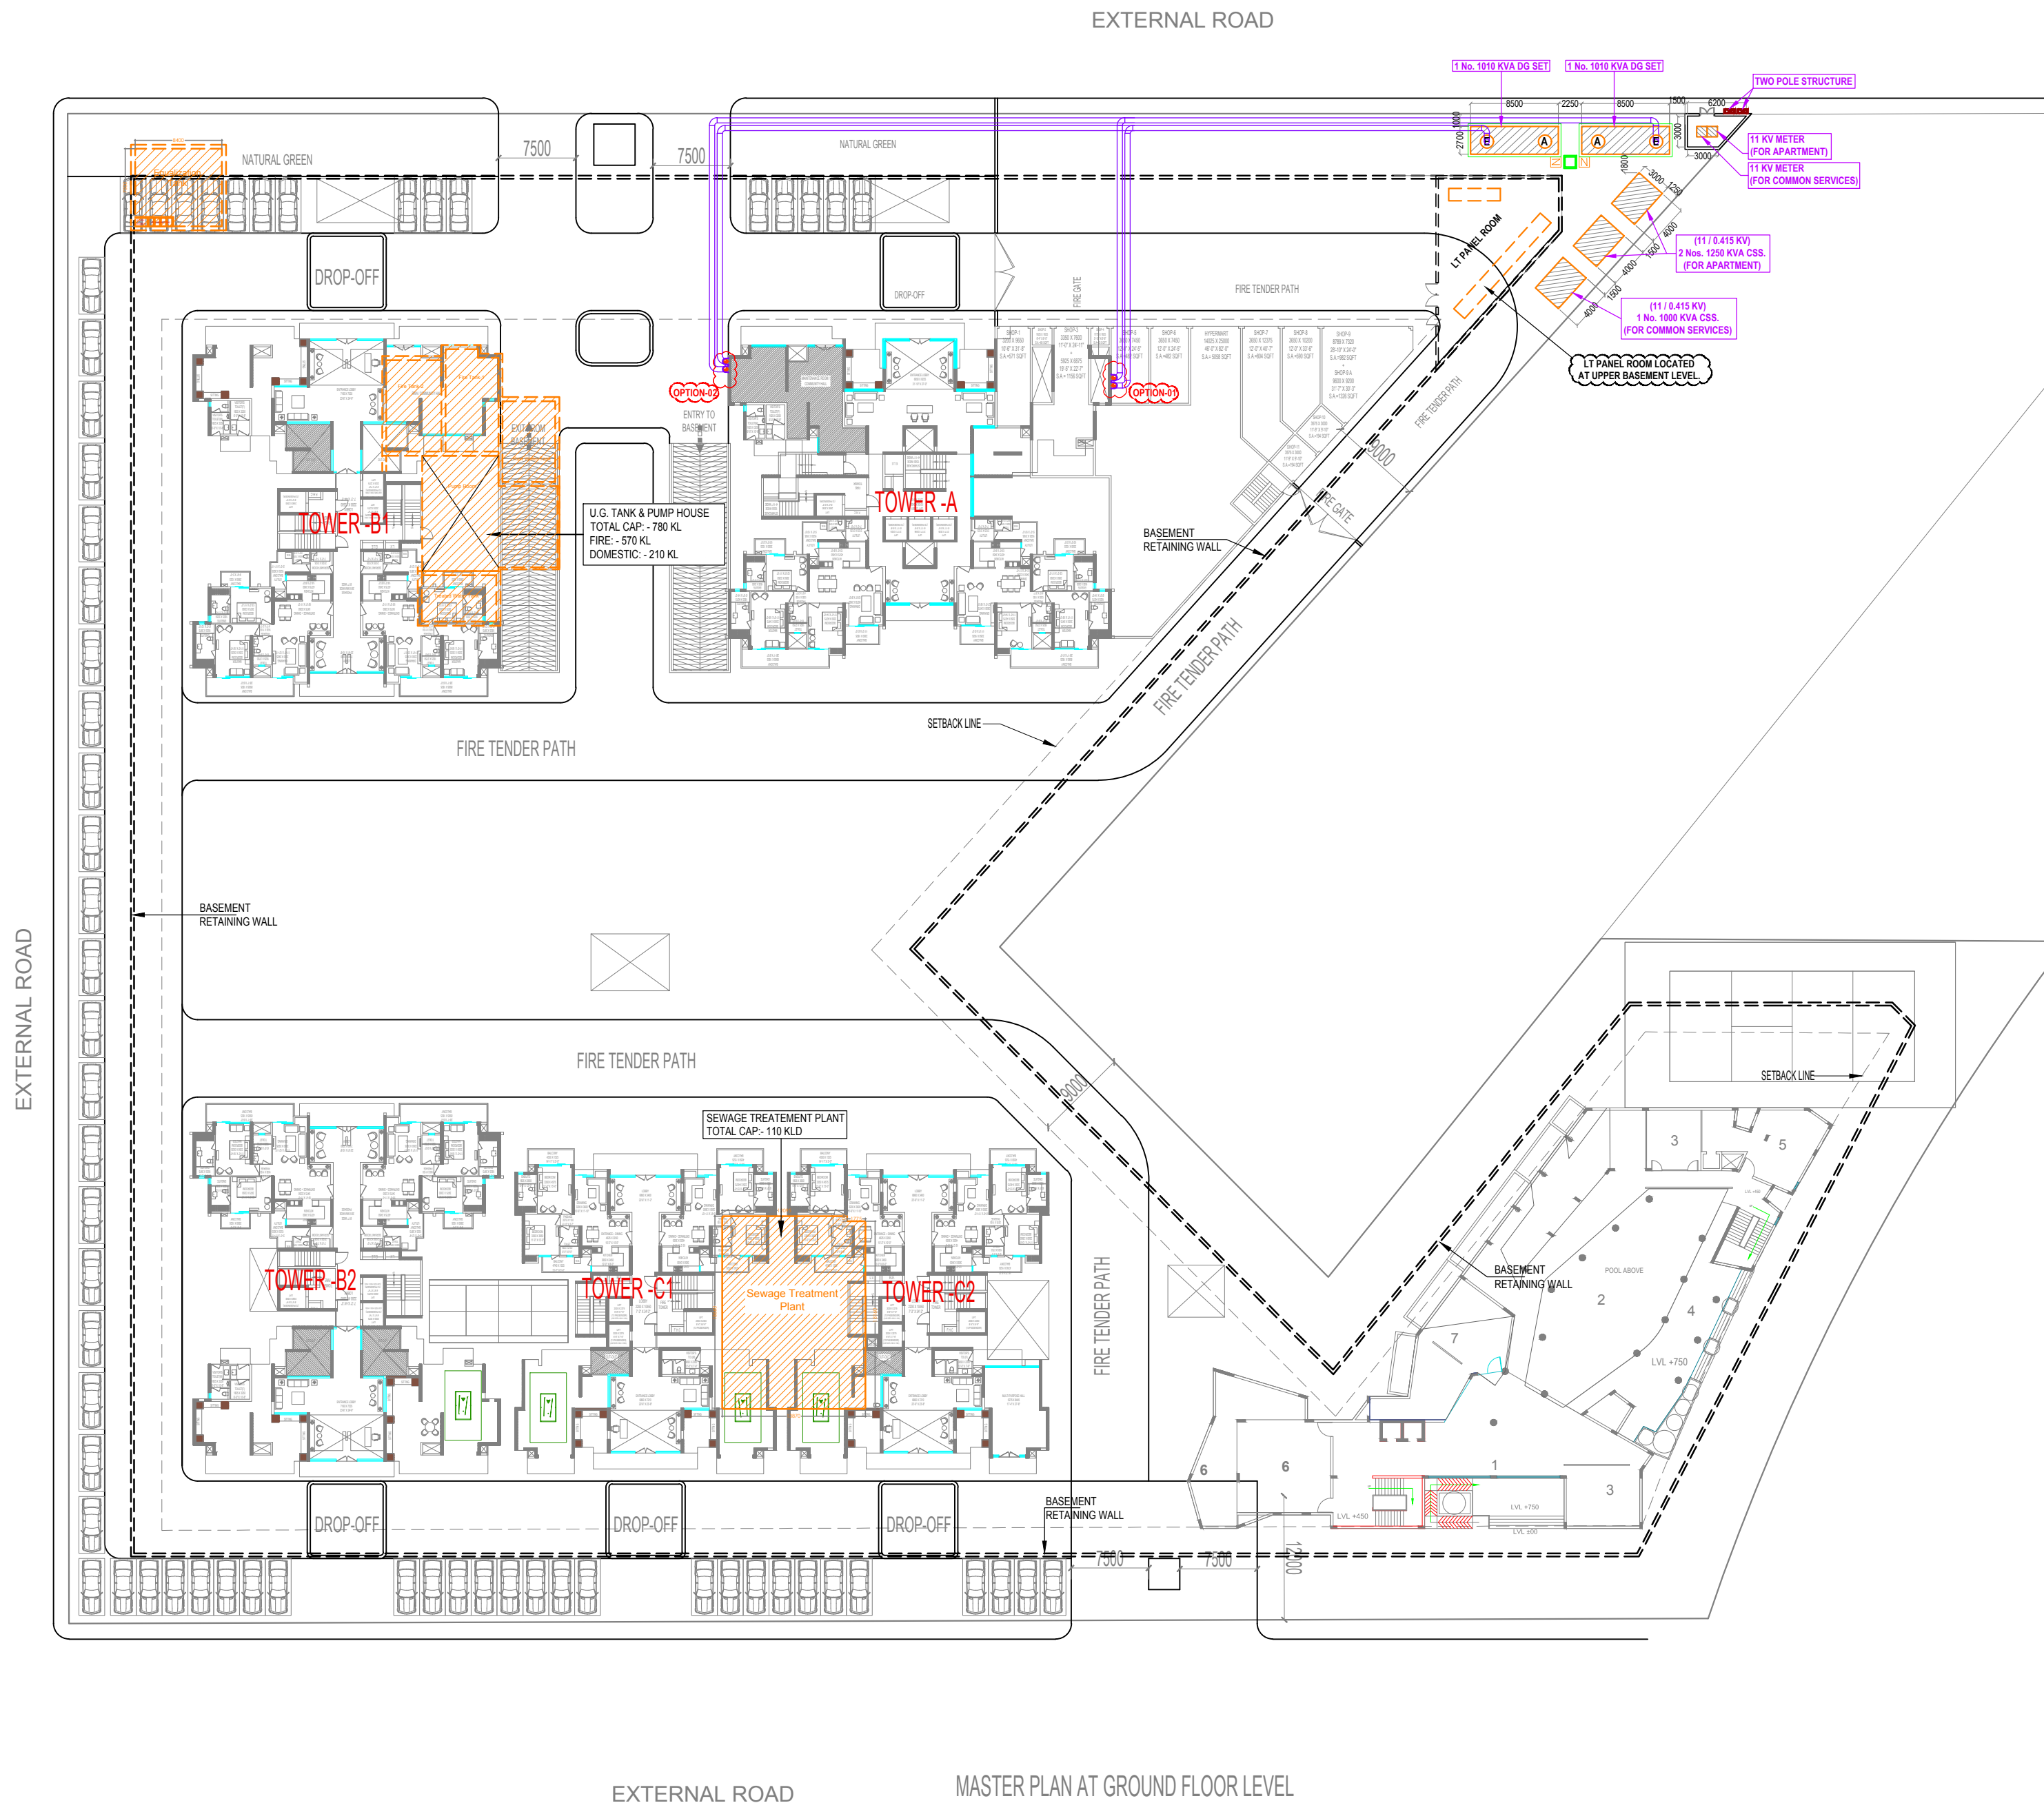

Rev. No.	Date	Revision
..	..	..
Project :		
IVY County At Sector-75, Noida		
Title :		
LAYOUT PLAN		
Subtitle :		
EXTERNAL ELECTRICAL SETTING OUT		
Drawing Released For :		
☐ APPROVAL	☒ RERA SUBMISSION	
☐ ADVANCE COPY	☐ CONSTRUCTION	
Drg. No : IVY / Sec-75 / EL-01		
Scale : 1:350	Drawn By : Amit Kamboj	
Date : June 2019	Design By : Sanjay Goel	
Ckd By :		Anand Havelia
Architects :		
Confluence B-421, New Friends Colony, New Delhi - 110065 Phone : (011) 46130600, 40564768, Email : ccs@inconfluence.com		
Services Consultant :		
Consummate Engineering Services (P) Ltd. Noida Office : B - 67, Sector - 67, Noida - 201 301 Tel. : (0120) 2303500 / 24 Lines Lko. Office : R 006, Rohas Plumeria, Gomti Nagar, Lucknow e mail : mail@cespl.in, website : www.cespl.in		

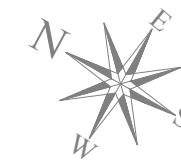