


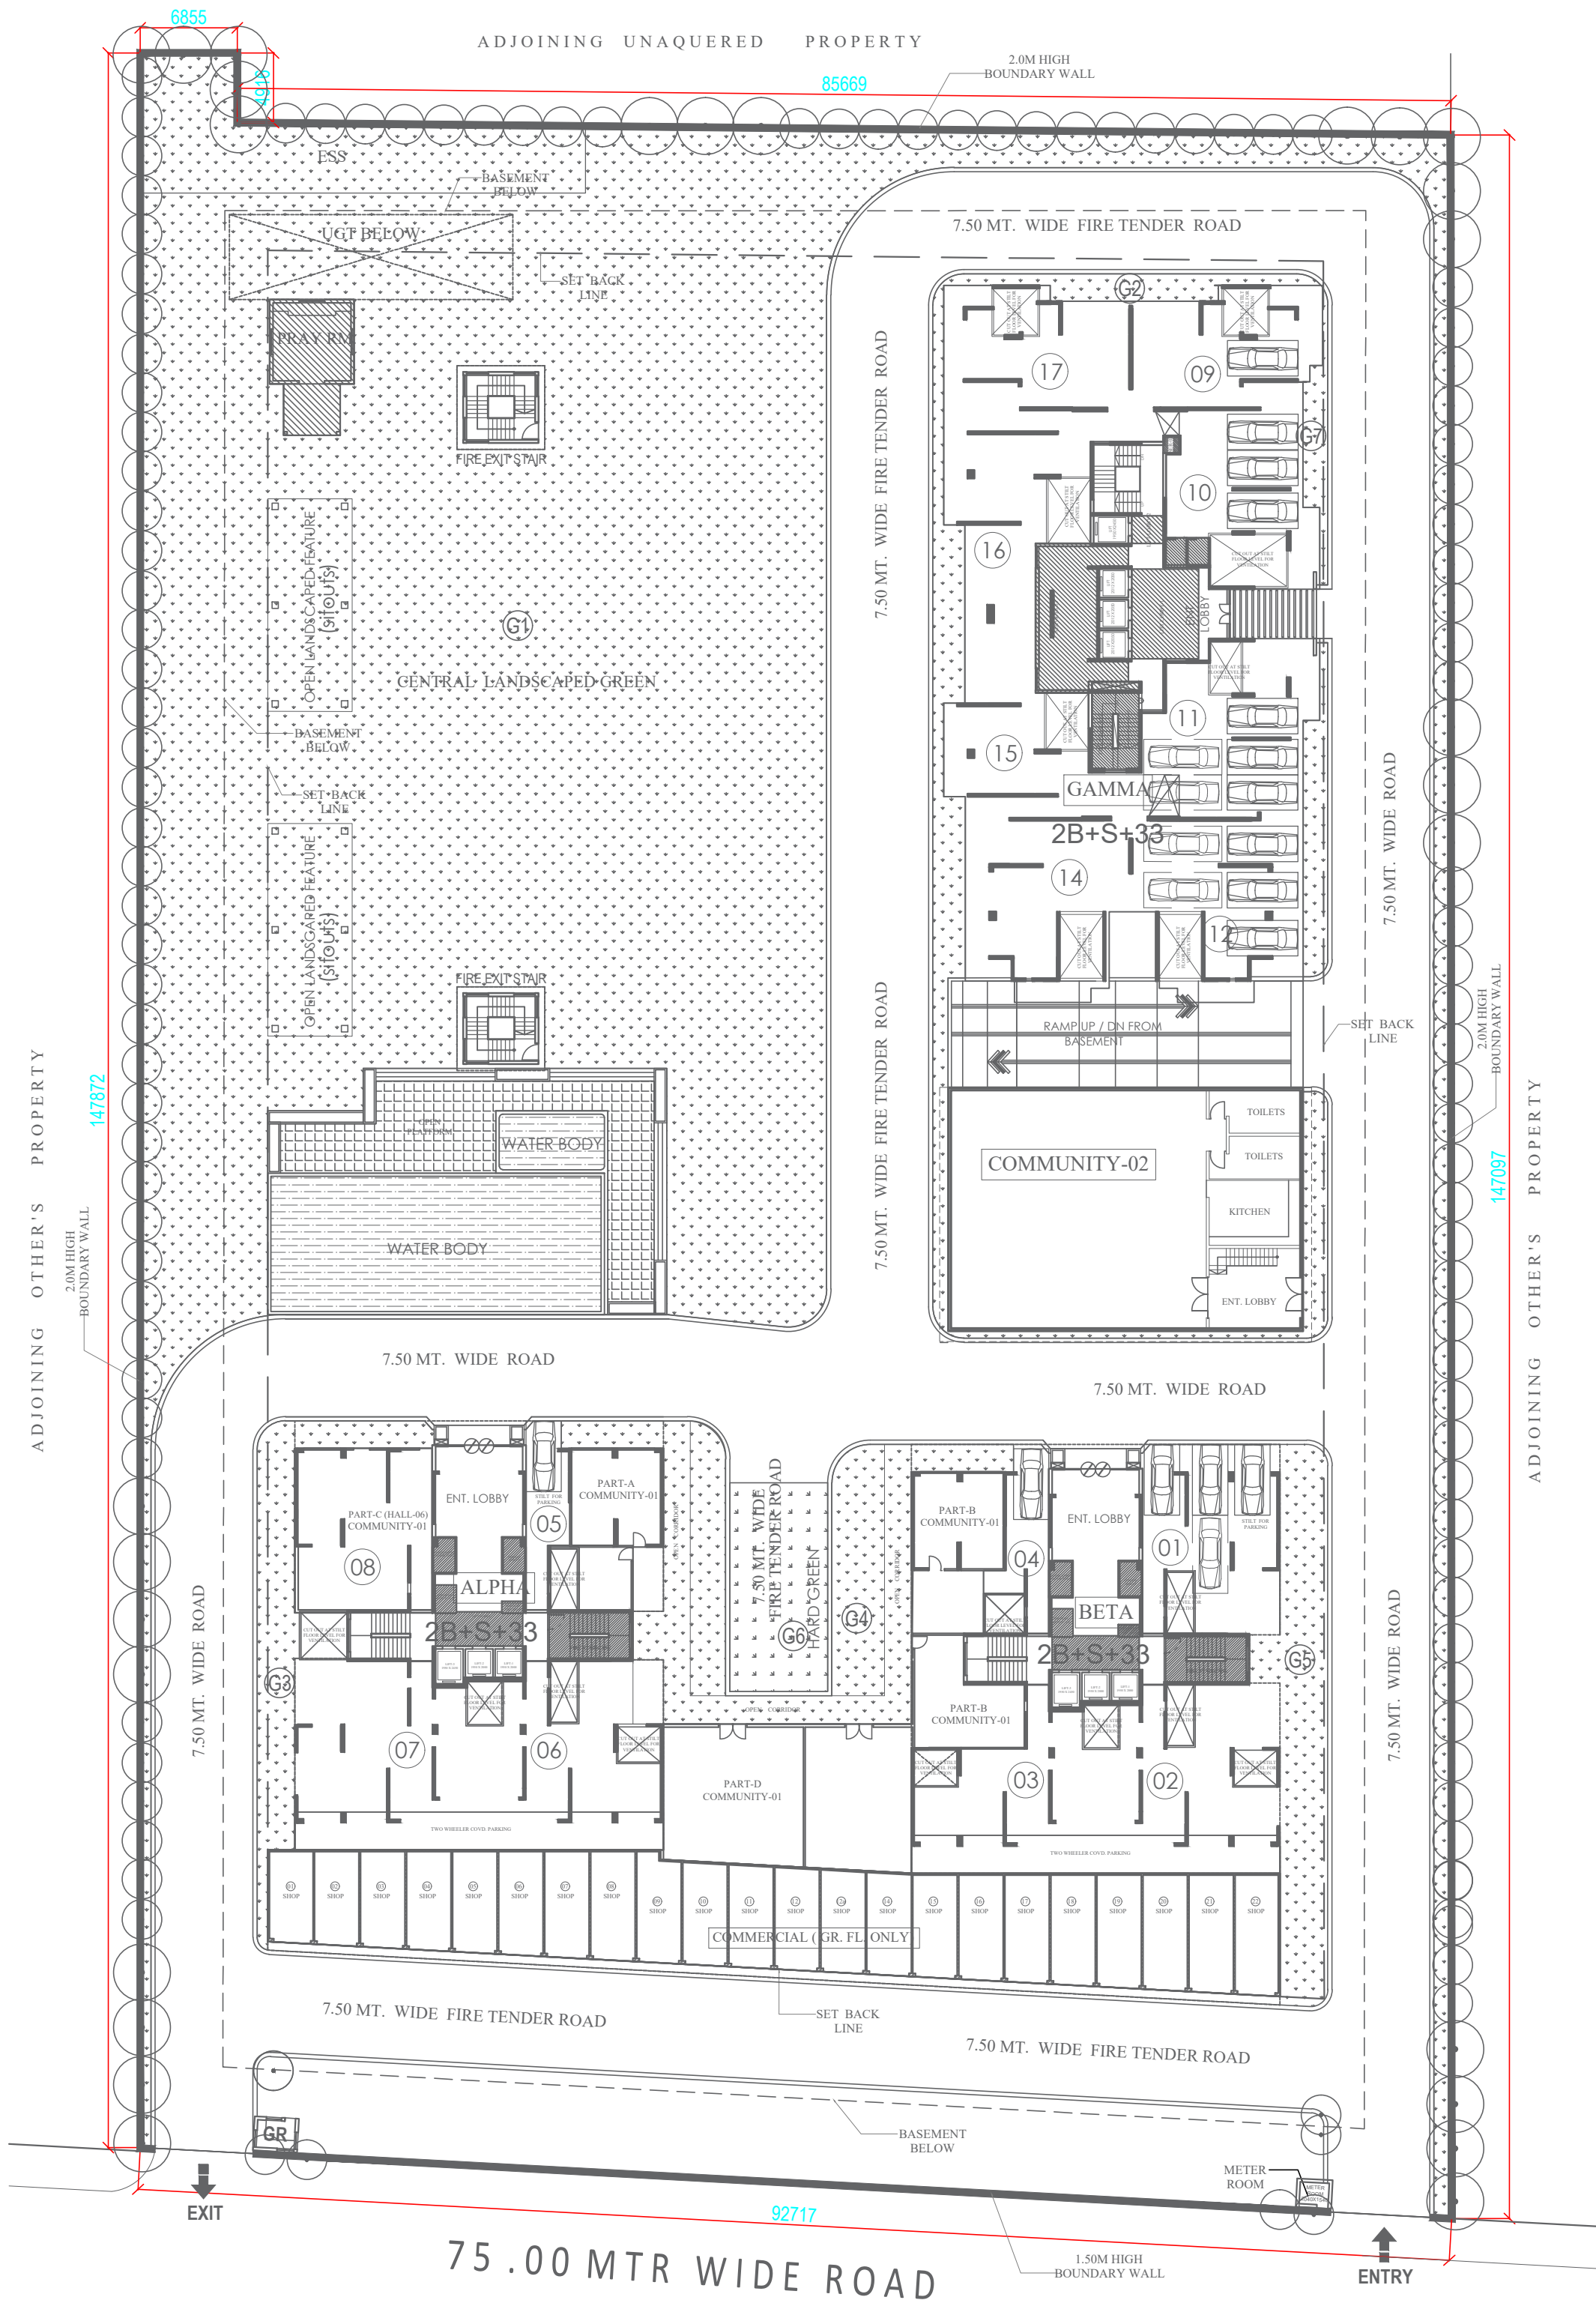

PROJECT : - PROPOSED GROUP HOUSING PROJECT
"SKA ORION"
AT PLOT NO GH-01/A2, SECTOR - 143B
NOIDA (UP)

CLIENT: -
M/S PROVENCE DEVELOPERS PVT. LTD.
C-60, SIKKA HOUSE, PREET VIHAR , NEW
DELHI - 92

■ SERVICES

SCALE : -

TITLE : -

DEVELOPMENT PLAN

OWNER'S SIGN

ARCHITECT SIGN

KARISH AGGARWAL
ARCHITECT
(CA-86-10009)
J-16, Sector-41, Noida

For Provence Developers Pvt. Ltd.
Authorized Signatory

DRG. NO. : -

ES-01