



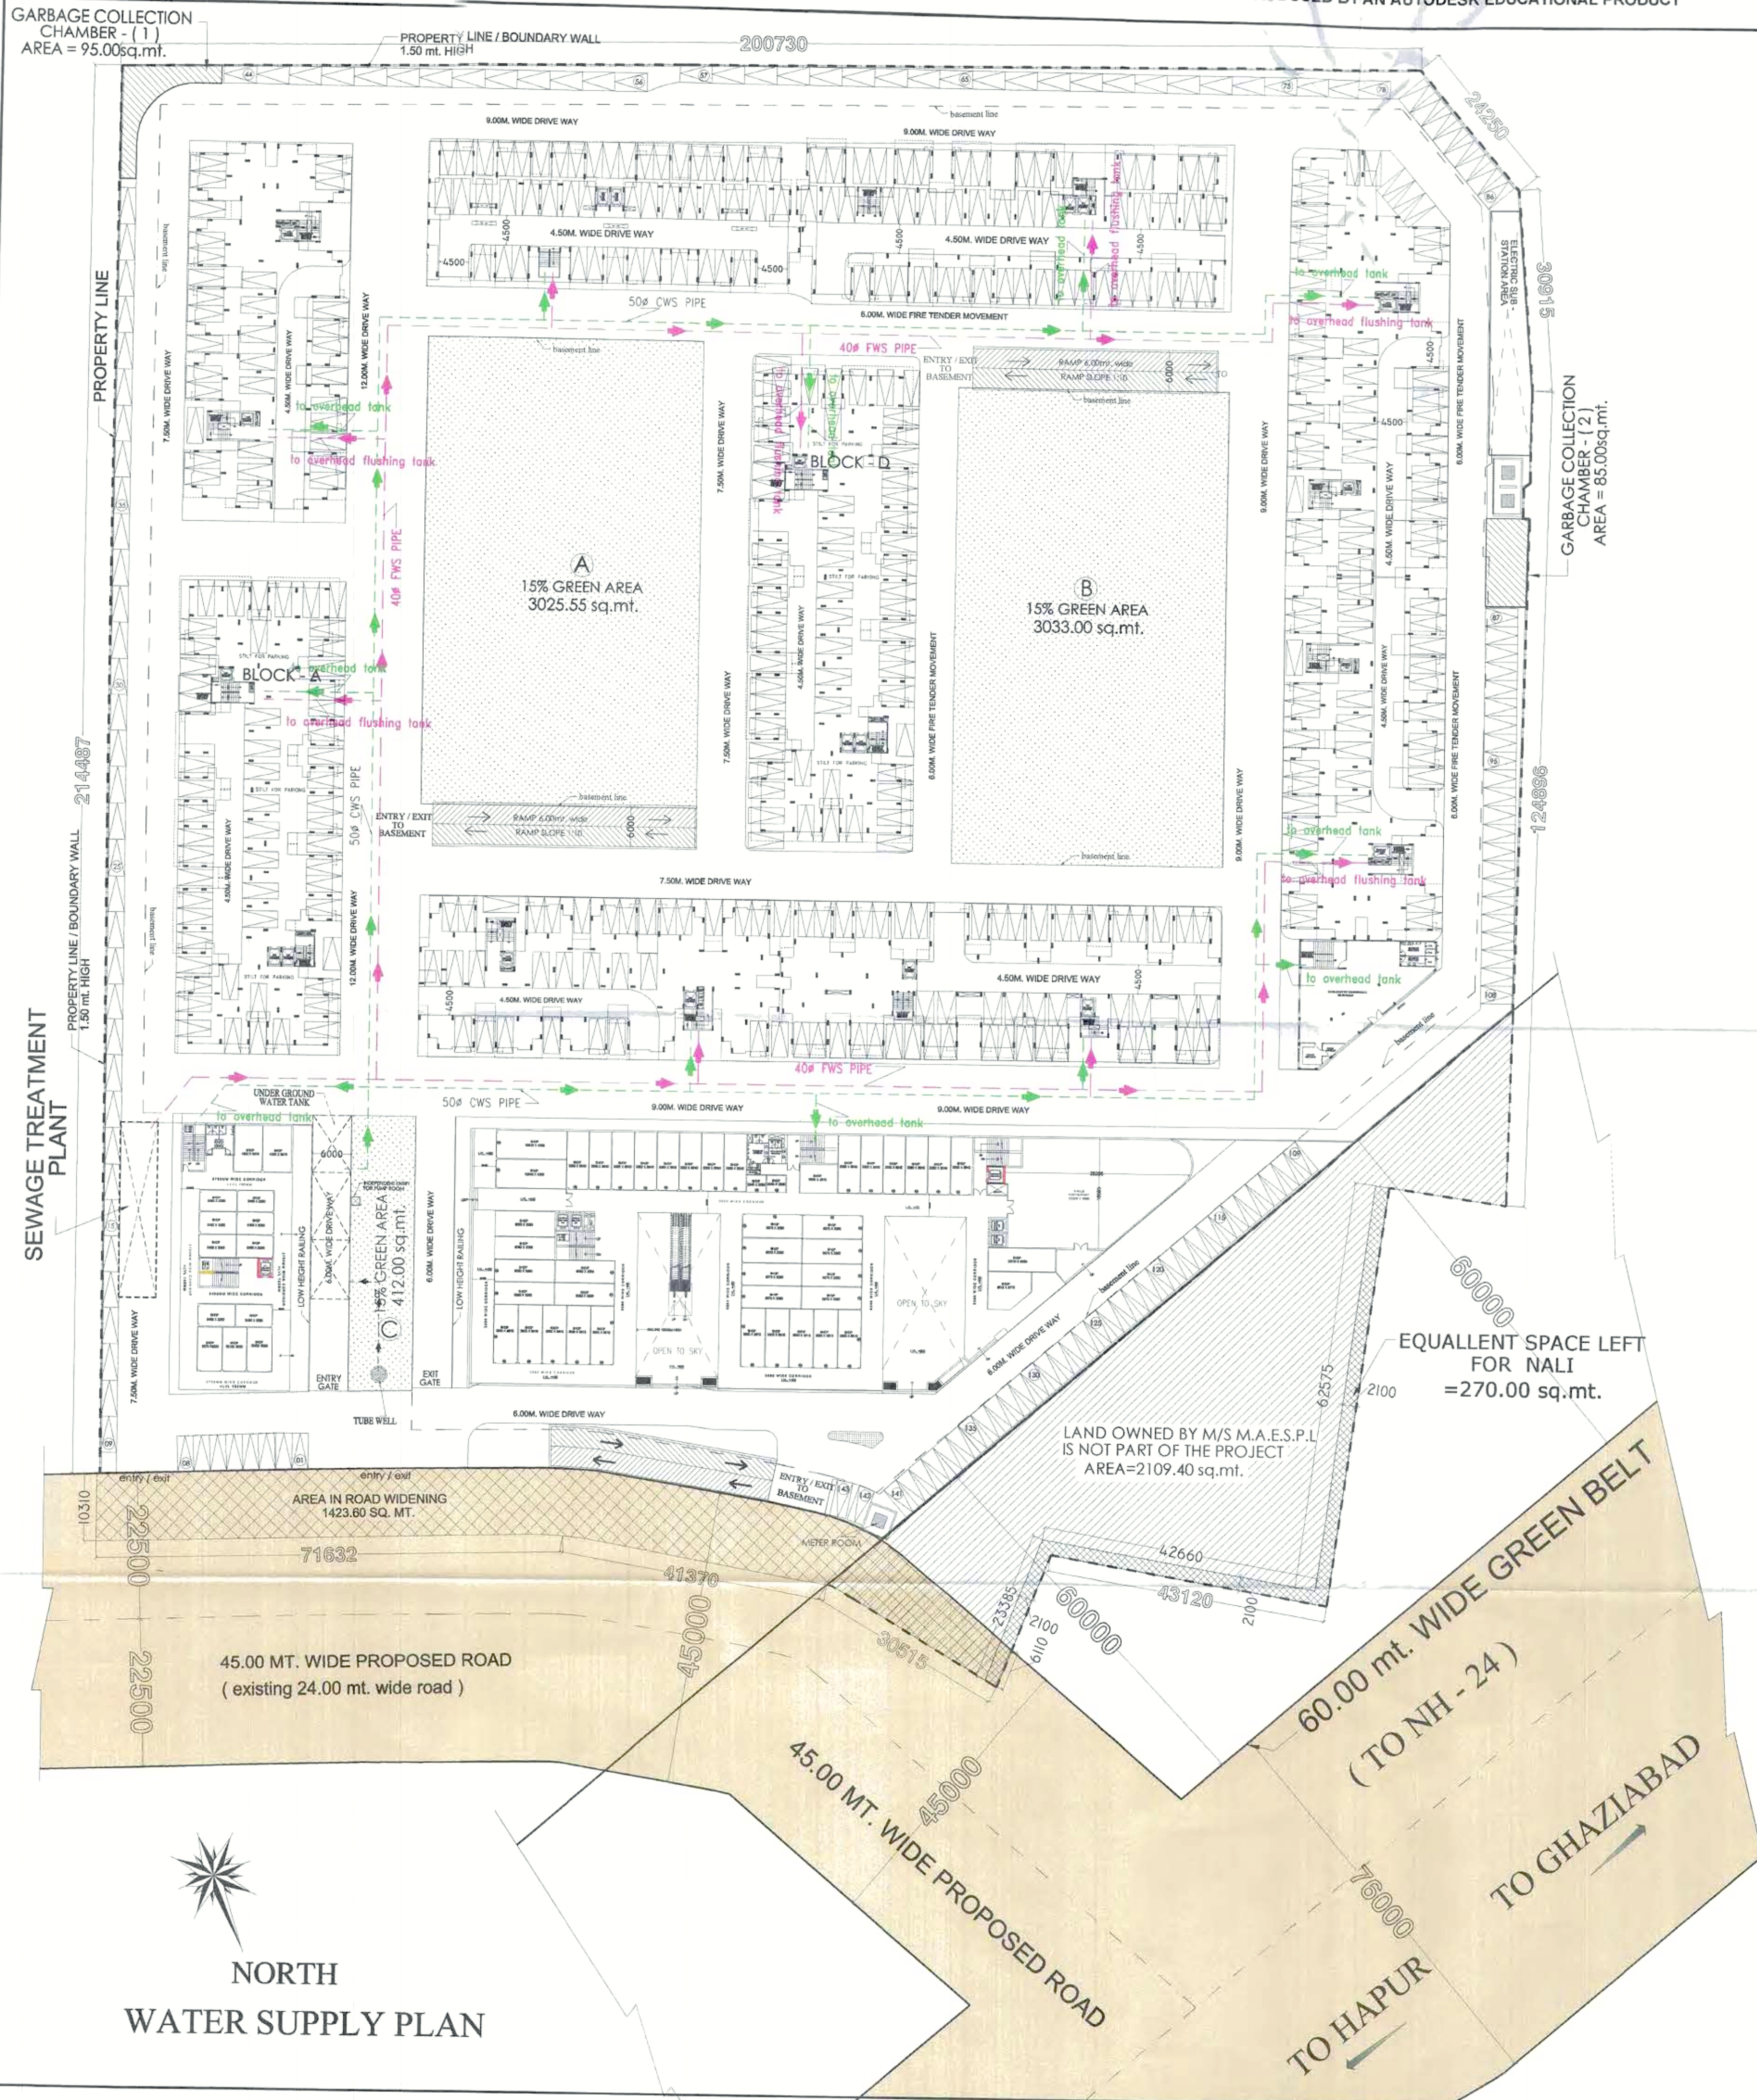

SYMBOL		DESCRIPTION
		COLD WATER SUPPLY LINE 500 CWS PIPE (pipe at basement ciling)
		FLUSHING WATER SUPPLY LINE 400 FWS PIPE (pipe at basement ciling)

LAND - A
5.0 - INFRASTRUCTURE & SERVICES
WATER SUPPLY PLAN

PROJECT: SUB. DRAWING FOR THE PROPOSED AFFORDABLE HOUSING (PMAY) PROJECT NAMED " DIYA GREEN CITY " NH. - 24 AT KHASRA NO. - 630m & 632 at VILLAGE KHERA DEHAT , TEHSIL - DHOLANA , DISTT HAPUR (U.P.)		DRAWING TITLE: WATER SUPPLY PLAN	
DEVELOPERS : M/s. EUREKA BUILDER'S (PVT.) LTD.		For Eureka Builders Pvt. Ltd Consortium lead Member <i>Nishant</i> Director	
LAND OWNER : M/s. Maharaja Agarsen Education Services PVT. LTD.		ANUJ AGARWAL ARCHITECTS OFFICE:- A-244 KAUSHAMBI GHAZIABAD (U.P.) Ph:-0120 - 4165716 , 4563716 , 4157506 e-mail : arch.anujagarwal@gmail.com	
OWNER'S SIGN.	ARCHITECT'S SIGN.	SCALE	DATE
DESIGN BY	CHECKED BY	DRG. No.	SD-07

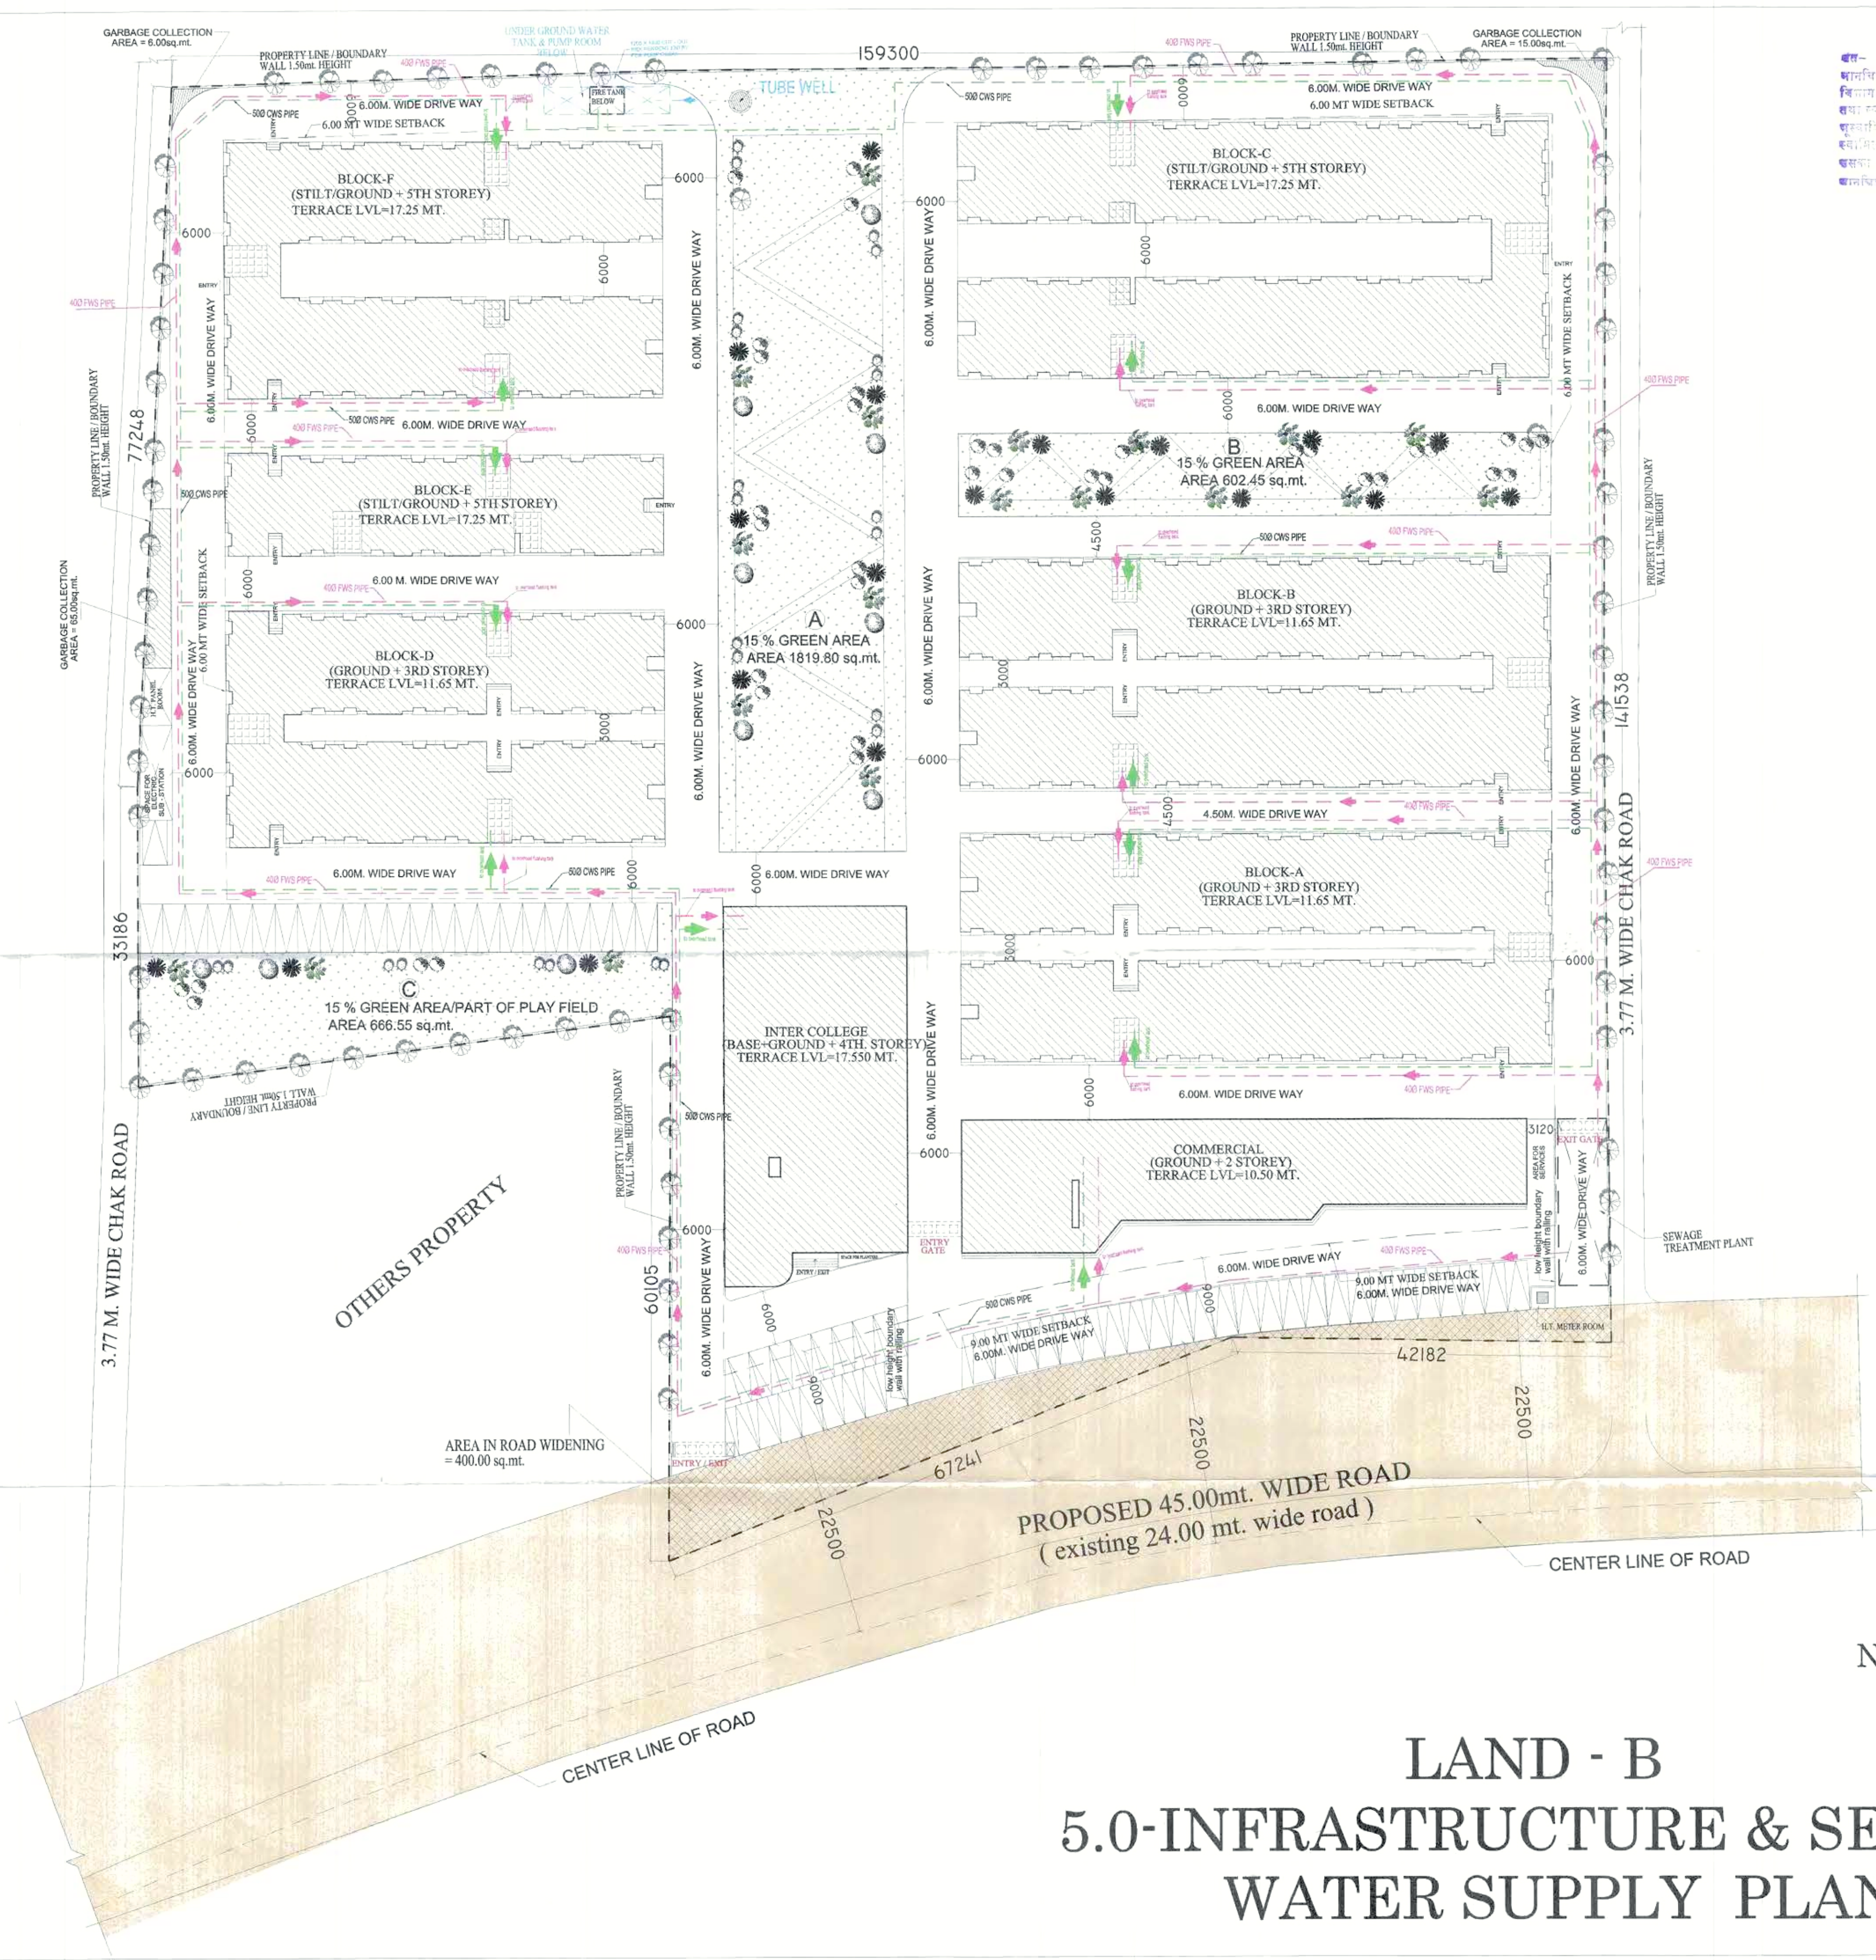

LEGEND	
SYMBOL	DESCRIPTION
	COLD WATER SUPPLY LINE 500 CWS PIPE
	FLUSHING WATER SUPPLY LINE 400 FWS PIPE



LAND - B

5.0-INFRASTRUCTURE & SERVICES

WATER SUPPLY PLAN

PROJECT: SUB. DRAWING FOR THE PROPOSED AFFORDABLE HOUSING (PMAY) PROJECT NAMED "GOPAL KIRAN" AT KHASRA NO. - 1004 & 1000 VILLAGE KHERA DEHAT, PARGANA TEHSIL DHOLANA DISTT. HAPUR (U.P.) AT - NH - 24	
DEVELOPER: M/s. EUREKA BUILDERS (PVT.) LTD. LAND OWNER: DIYA INFRA PROJECTS PVT LTD	
DRAWING TITLE: WATER SUPPLY PLAN	
OWNER'S SIGN	ARCHITECT'S SIGN
For Eureka Builders Pvt. Ltd. Consortium lead Member Director	
 ANUJ AGARWAL ARCHITECTS OFFICE: A-244 KAUSHAMBI GHAZIABAD (U.P.) PH: 0120-4165716, 4563716, 4157506 e-mail: arch.anujagarwal@gmail.com	
SCALE	DATE
DESIGN BY	CHECKED BY
DRG. No.	SD-07 A