


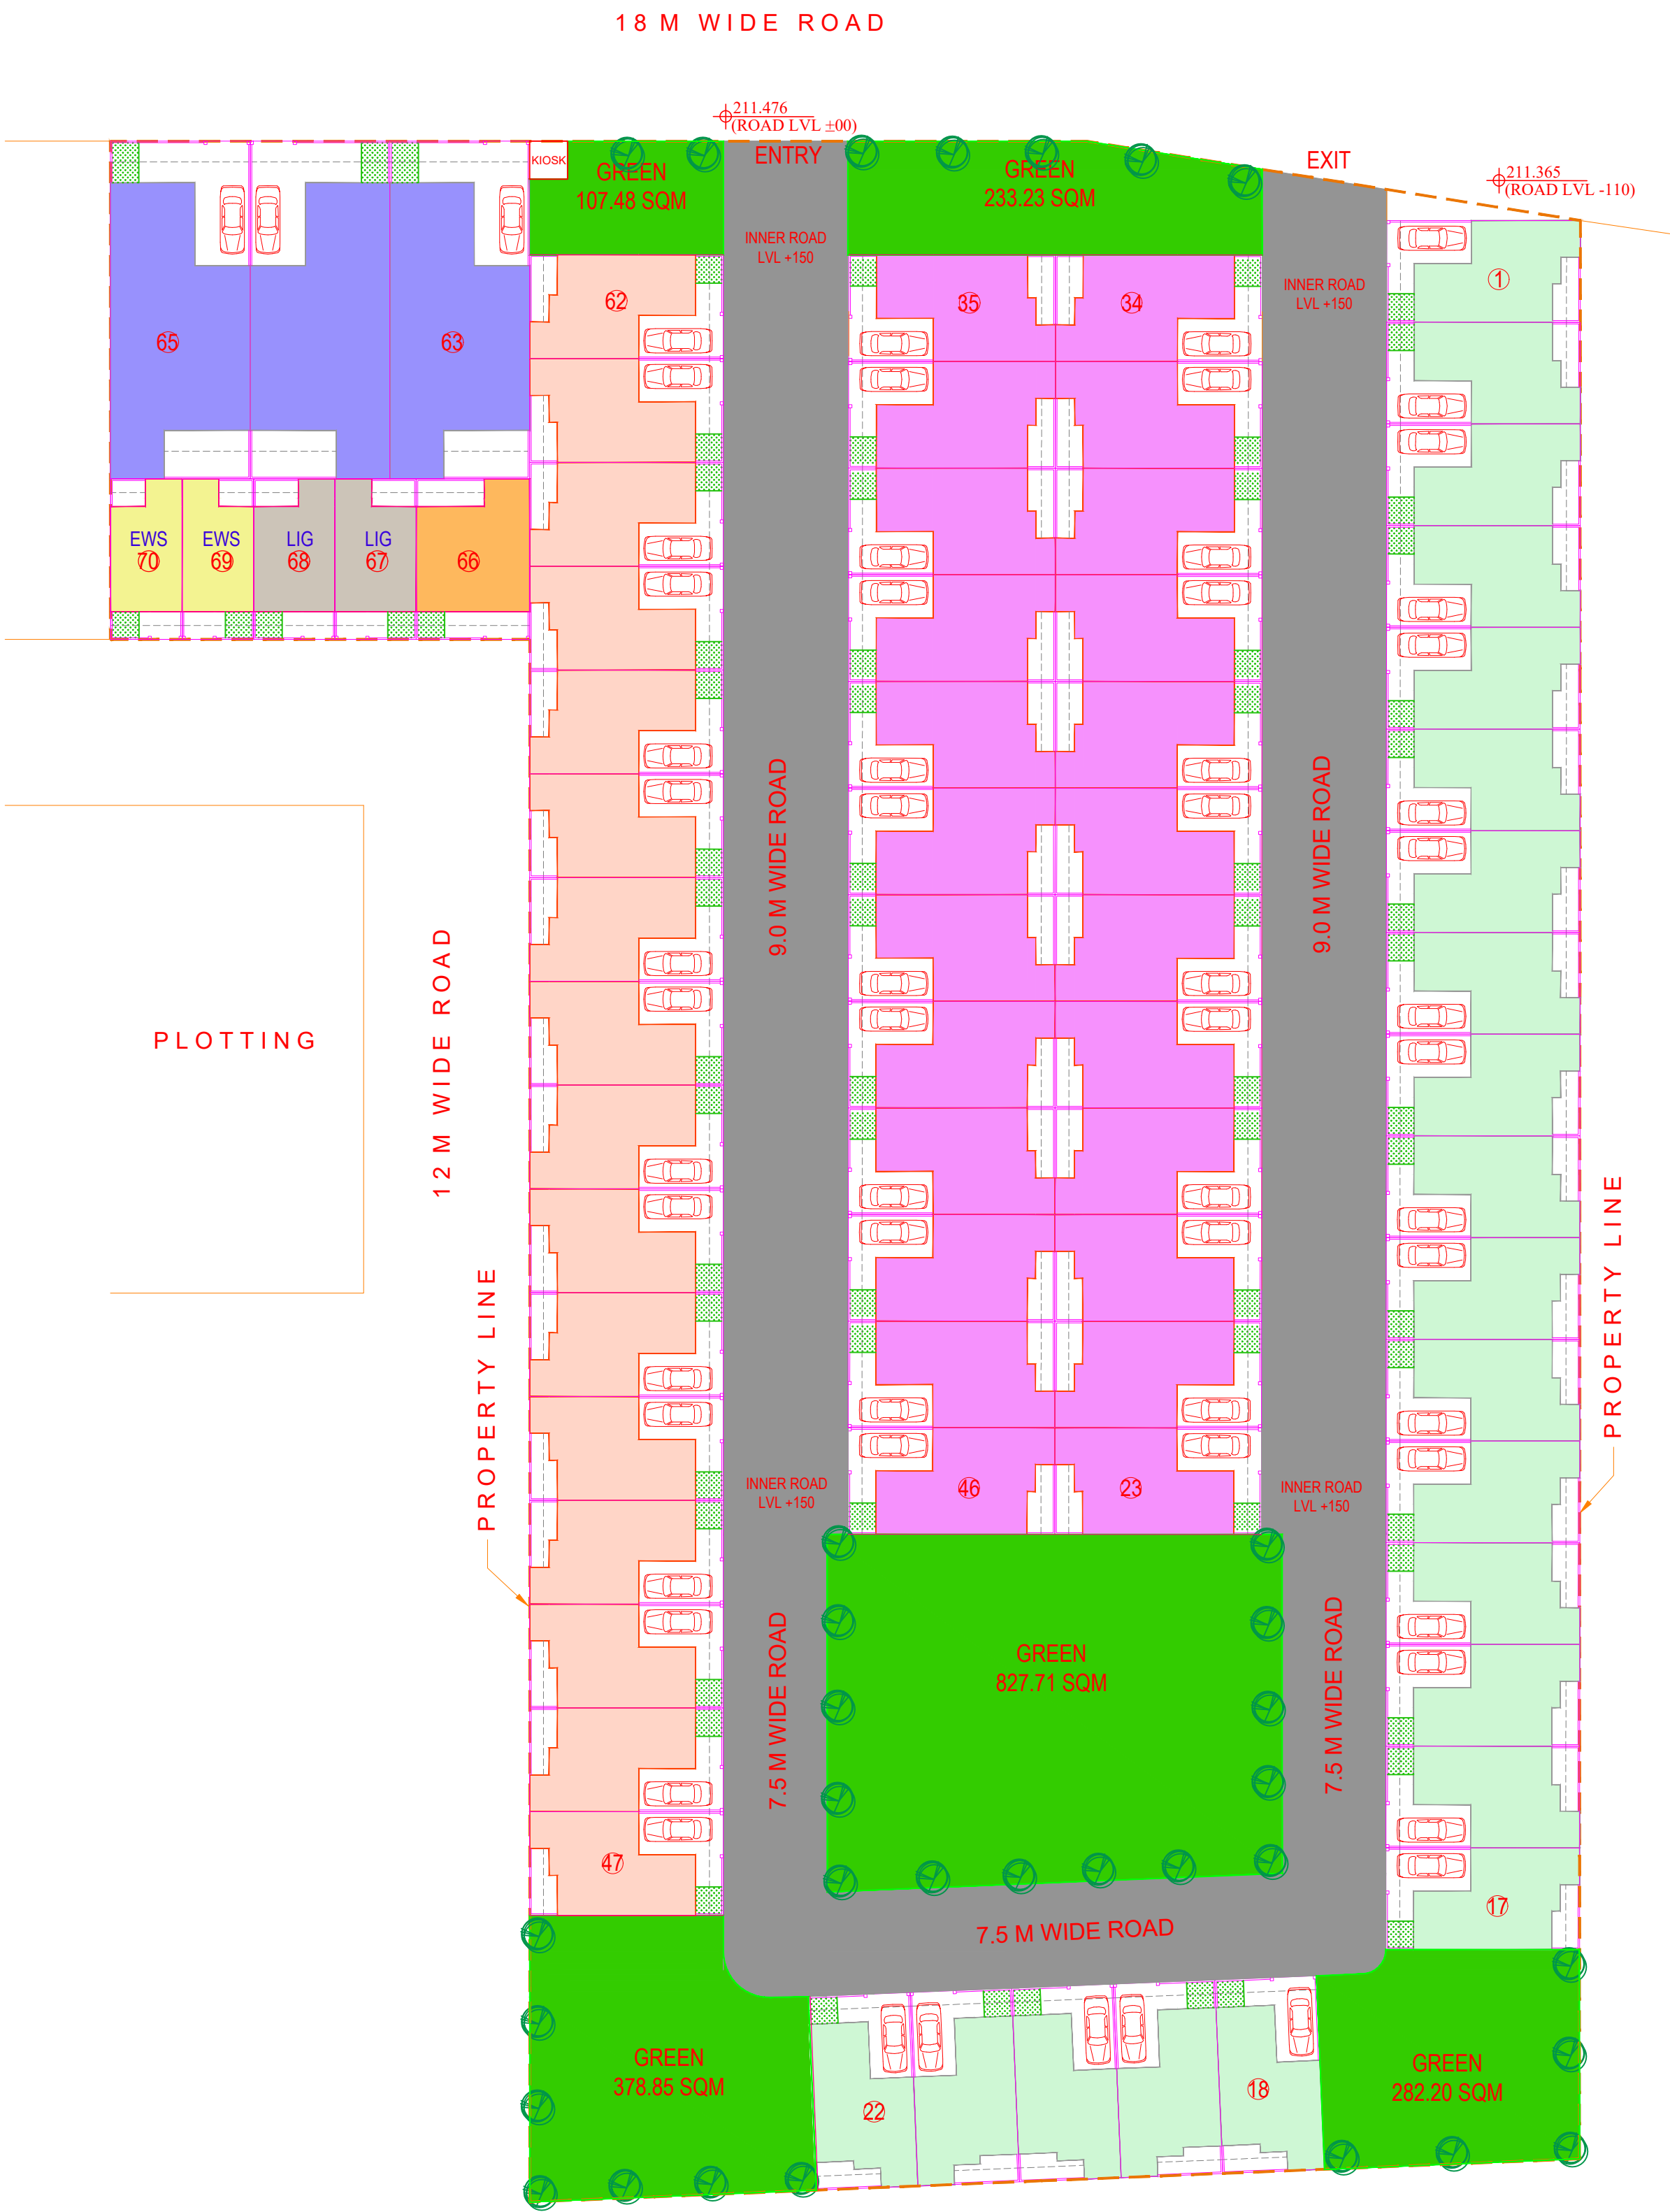

PROJECT :-
LAYOUT PLAN AT PLOT NO. GH-05, AT ADITYA WORLD CITY
INTEGRATED TOWNSHIP AT VILL. SHAHPUR BAMHETA ,
PARGANA DASNA , TEHSIL & DISTT. GHAZIABAD (U.P.) ,

Drawing Released For :
☐ APPROVAL ☐ SUBMISSION
☐ ADVANCE COPY ☐ CONSTRUCTION

Title :
SITE LAYOUT PLAN

Drg. No : AD / SITE / WD-01 Dealt By : Ar. Talib

Date : 24-03-2023 Ckd By : Ar. Anuj Agarwal

architects
ANUJ AGARWAL ARCHITECTS
OFFICE:- A-244 KAUSHAMBI GHAZIABAD (U.P.)
Ph:-0120 - 4165716 , 4563716 , 6454182
e-mail : arch.anujagarwal@gmail.com

