


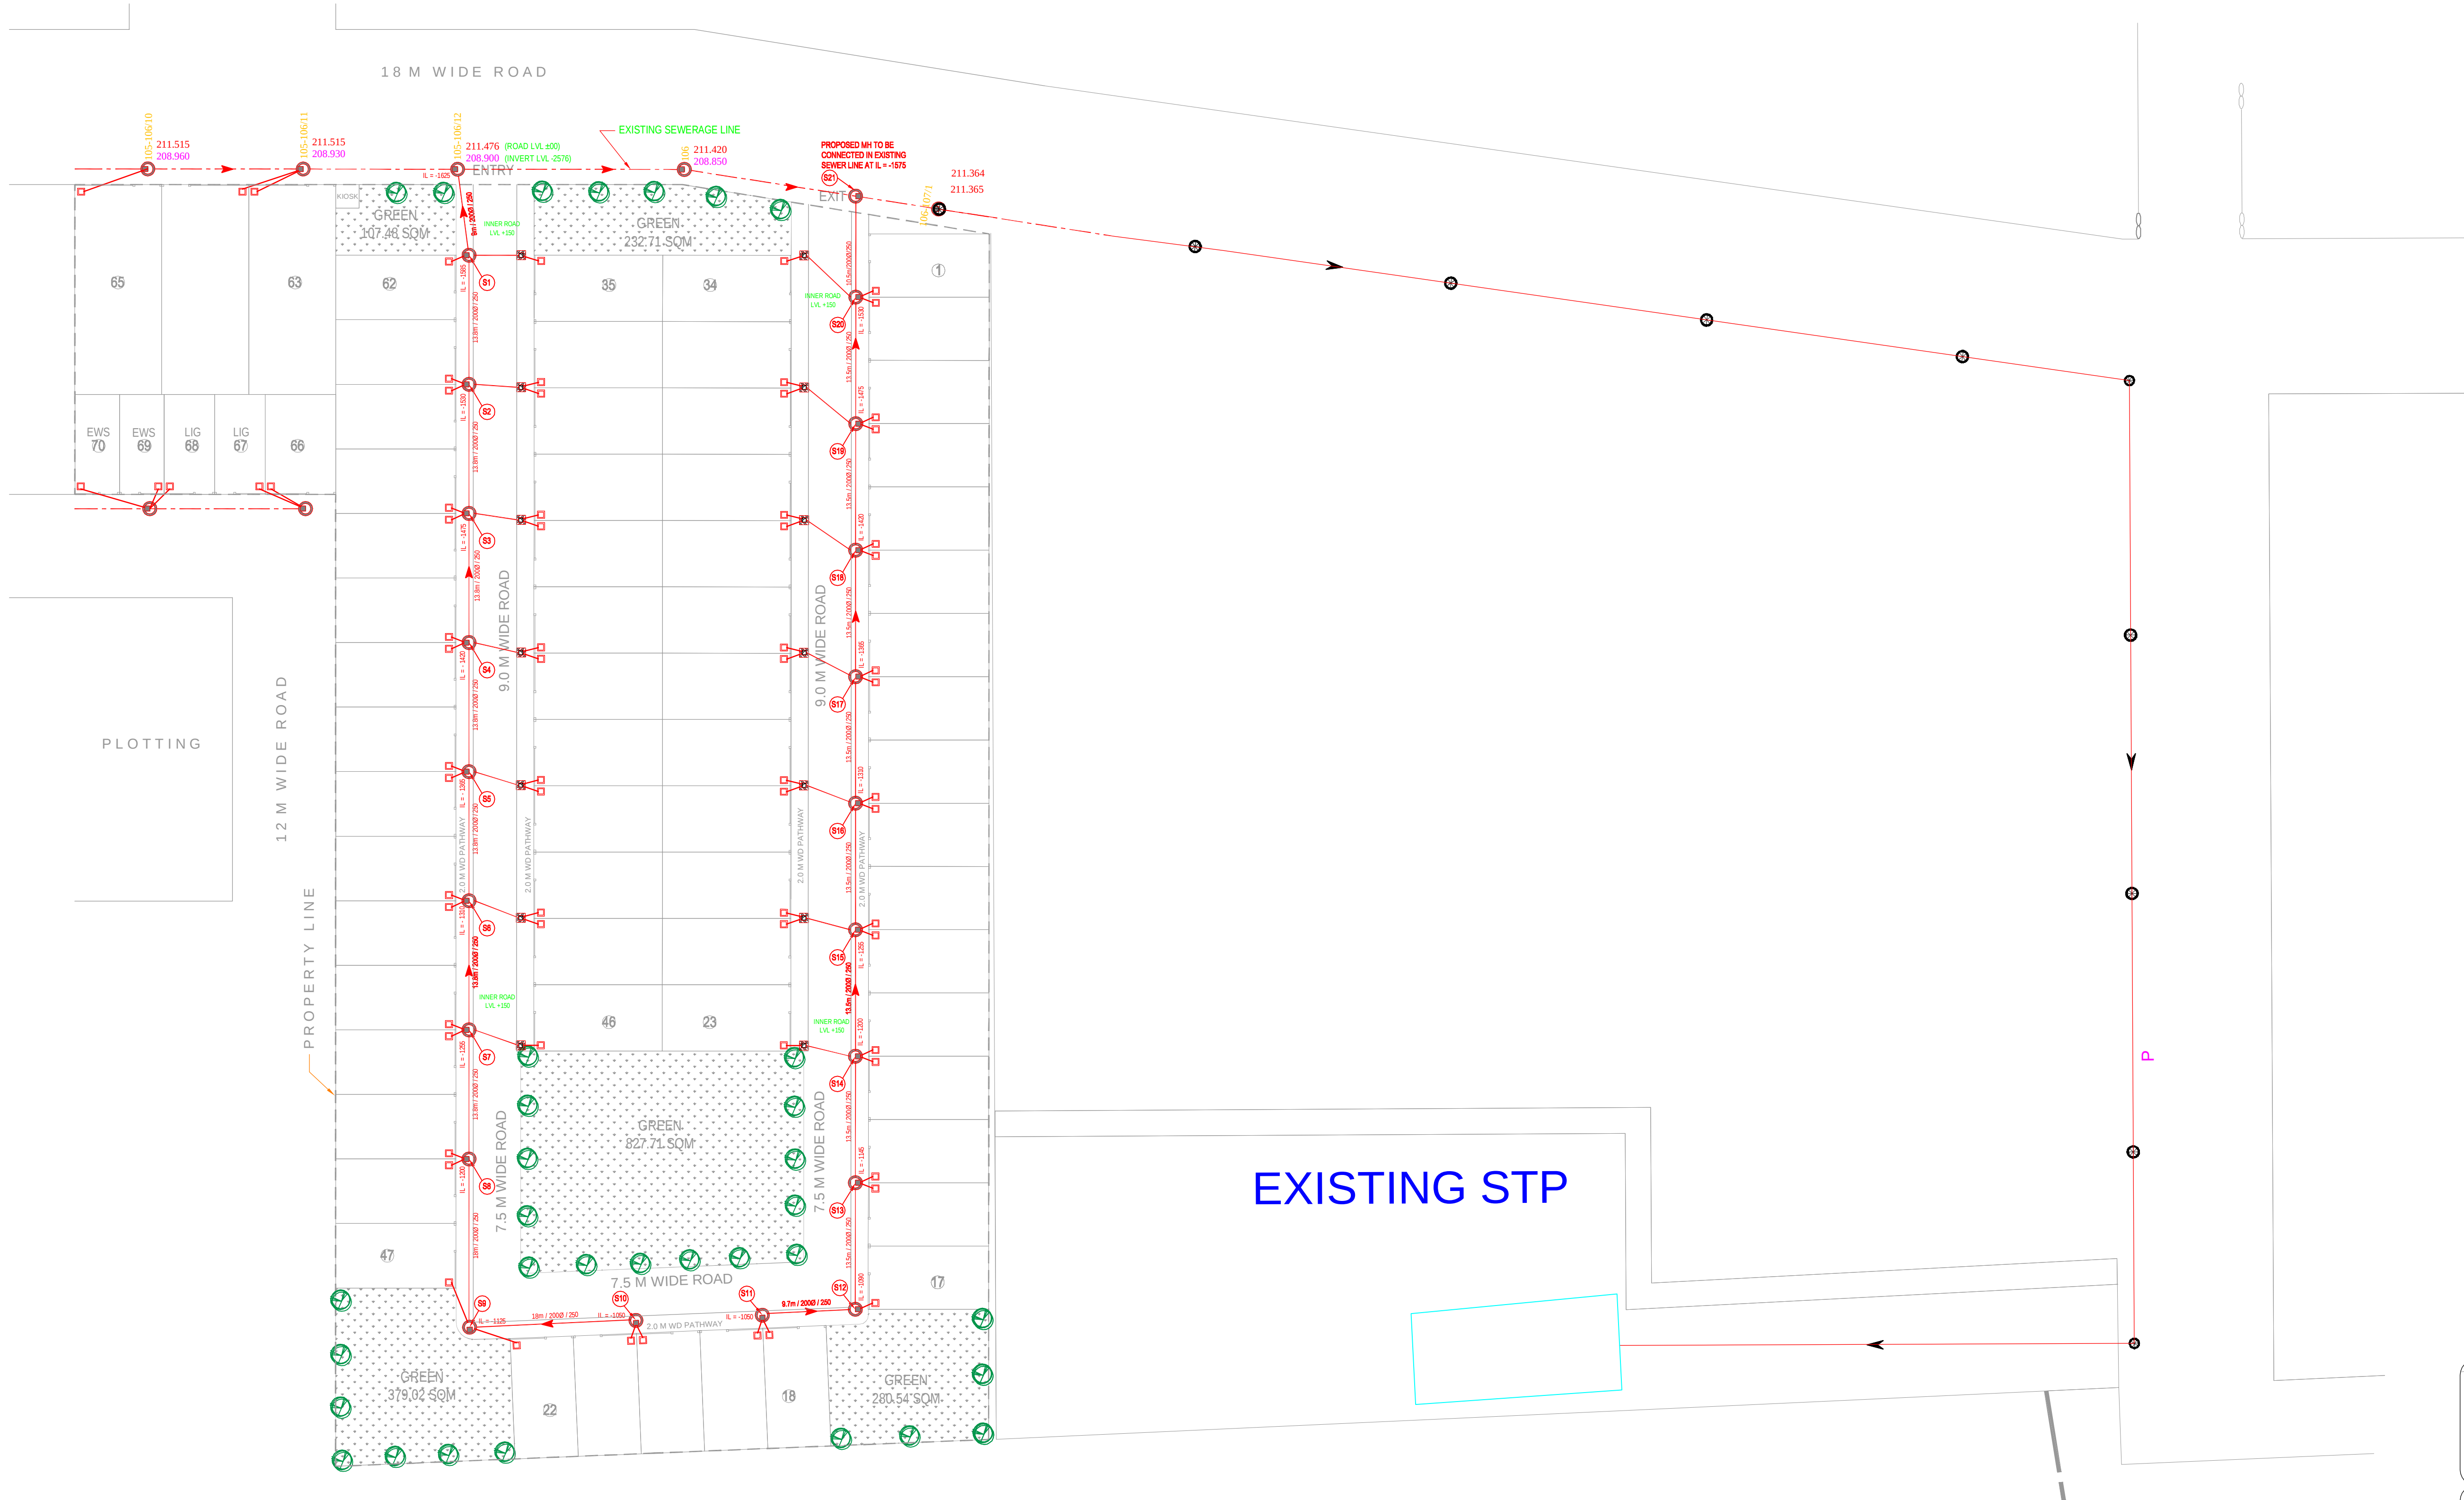

PROJECT :-
PLOT NO. GH-05, AT ADITYA WORLD CITY
INTEGRATED TOWNSHIP AT VILL. SHAHPUR BAMHETA ,
PARGANA DASNA , TEHSIL & DISTT. GHAZIABAD (U.P.) ,

Title :
SEWERAGE - DISPOSAL PLAN

architects
ANUJ AGARWAL ARCHITECTS
OFFICE:- A-244 KAUSHAMBI GHAZIABAD (U.P.)
Ph:-0120 - 4165716 , 4563716 , 6454182
e-mail : arch.anujagarwal@gmail.com

