



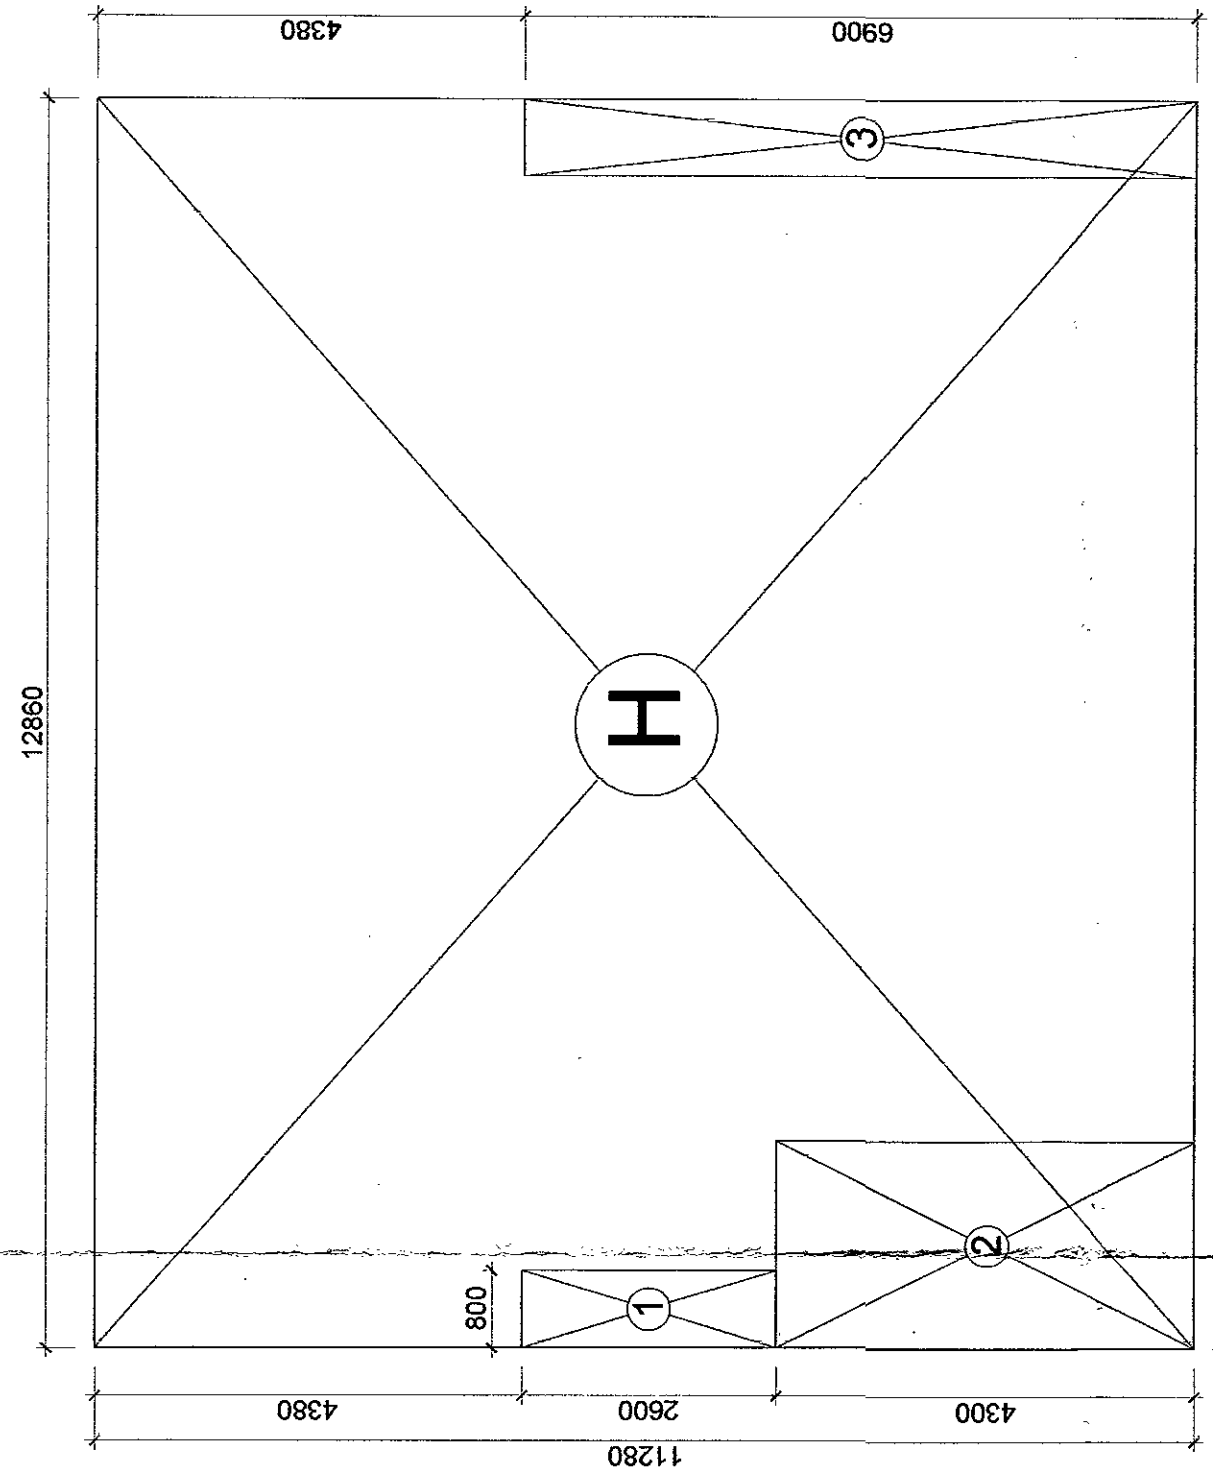


AREA DIAGRAM MUMTY & MACHINE ROOM

TOWER A, B, C FACILITY AREA (MACHINE ROOM & MUMTY) = 122.35			
S.NO	DESCRIPTION	WIDTH (MM)	AREA (SQ.M)
1	ADDITION	11.28	145.00
2	SUBTRACTION	0.8	2.00
3	2.15	4.3	9.35
4	5.9	1	22.35
TOTAL AREA TO BE DEDUCTED IN			
TOTAL FACILITY AREA (MACHINE ROOM & MUMTY) (SQ.M)			122.35

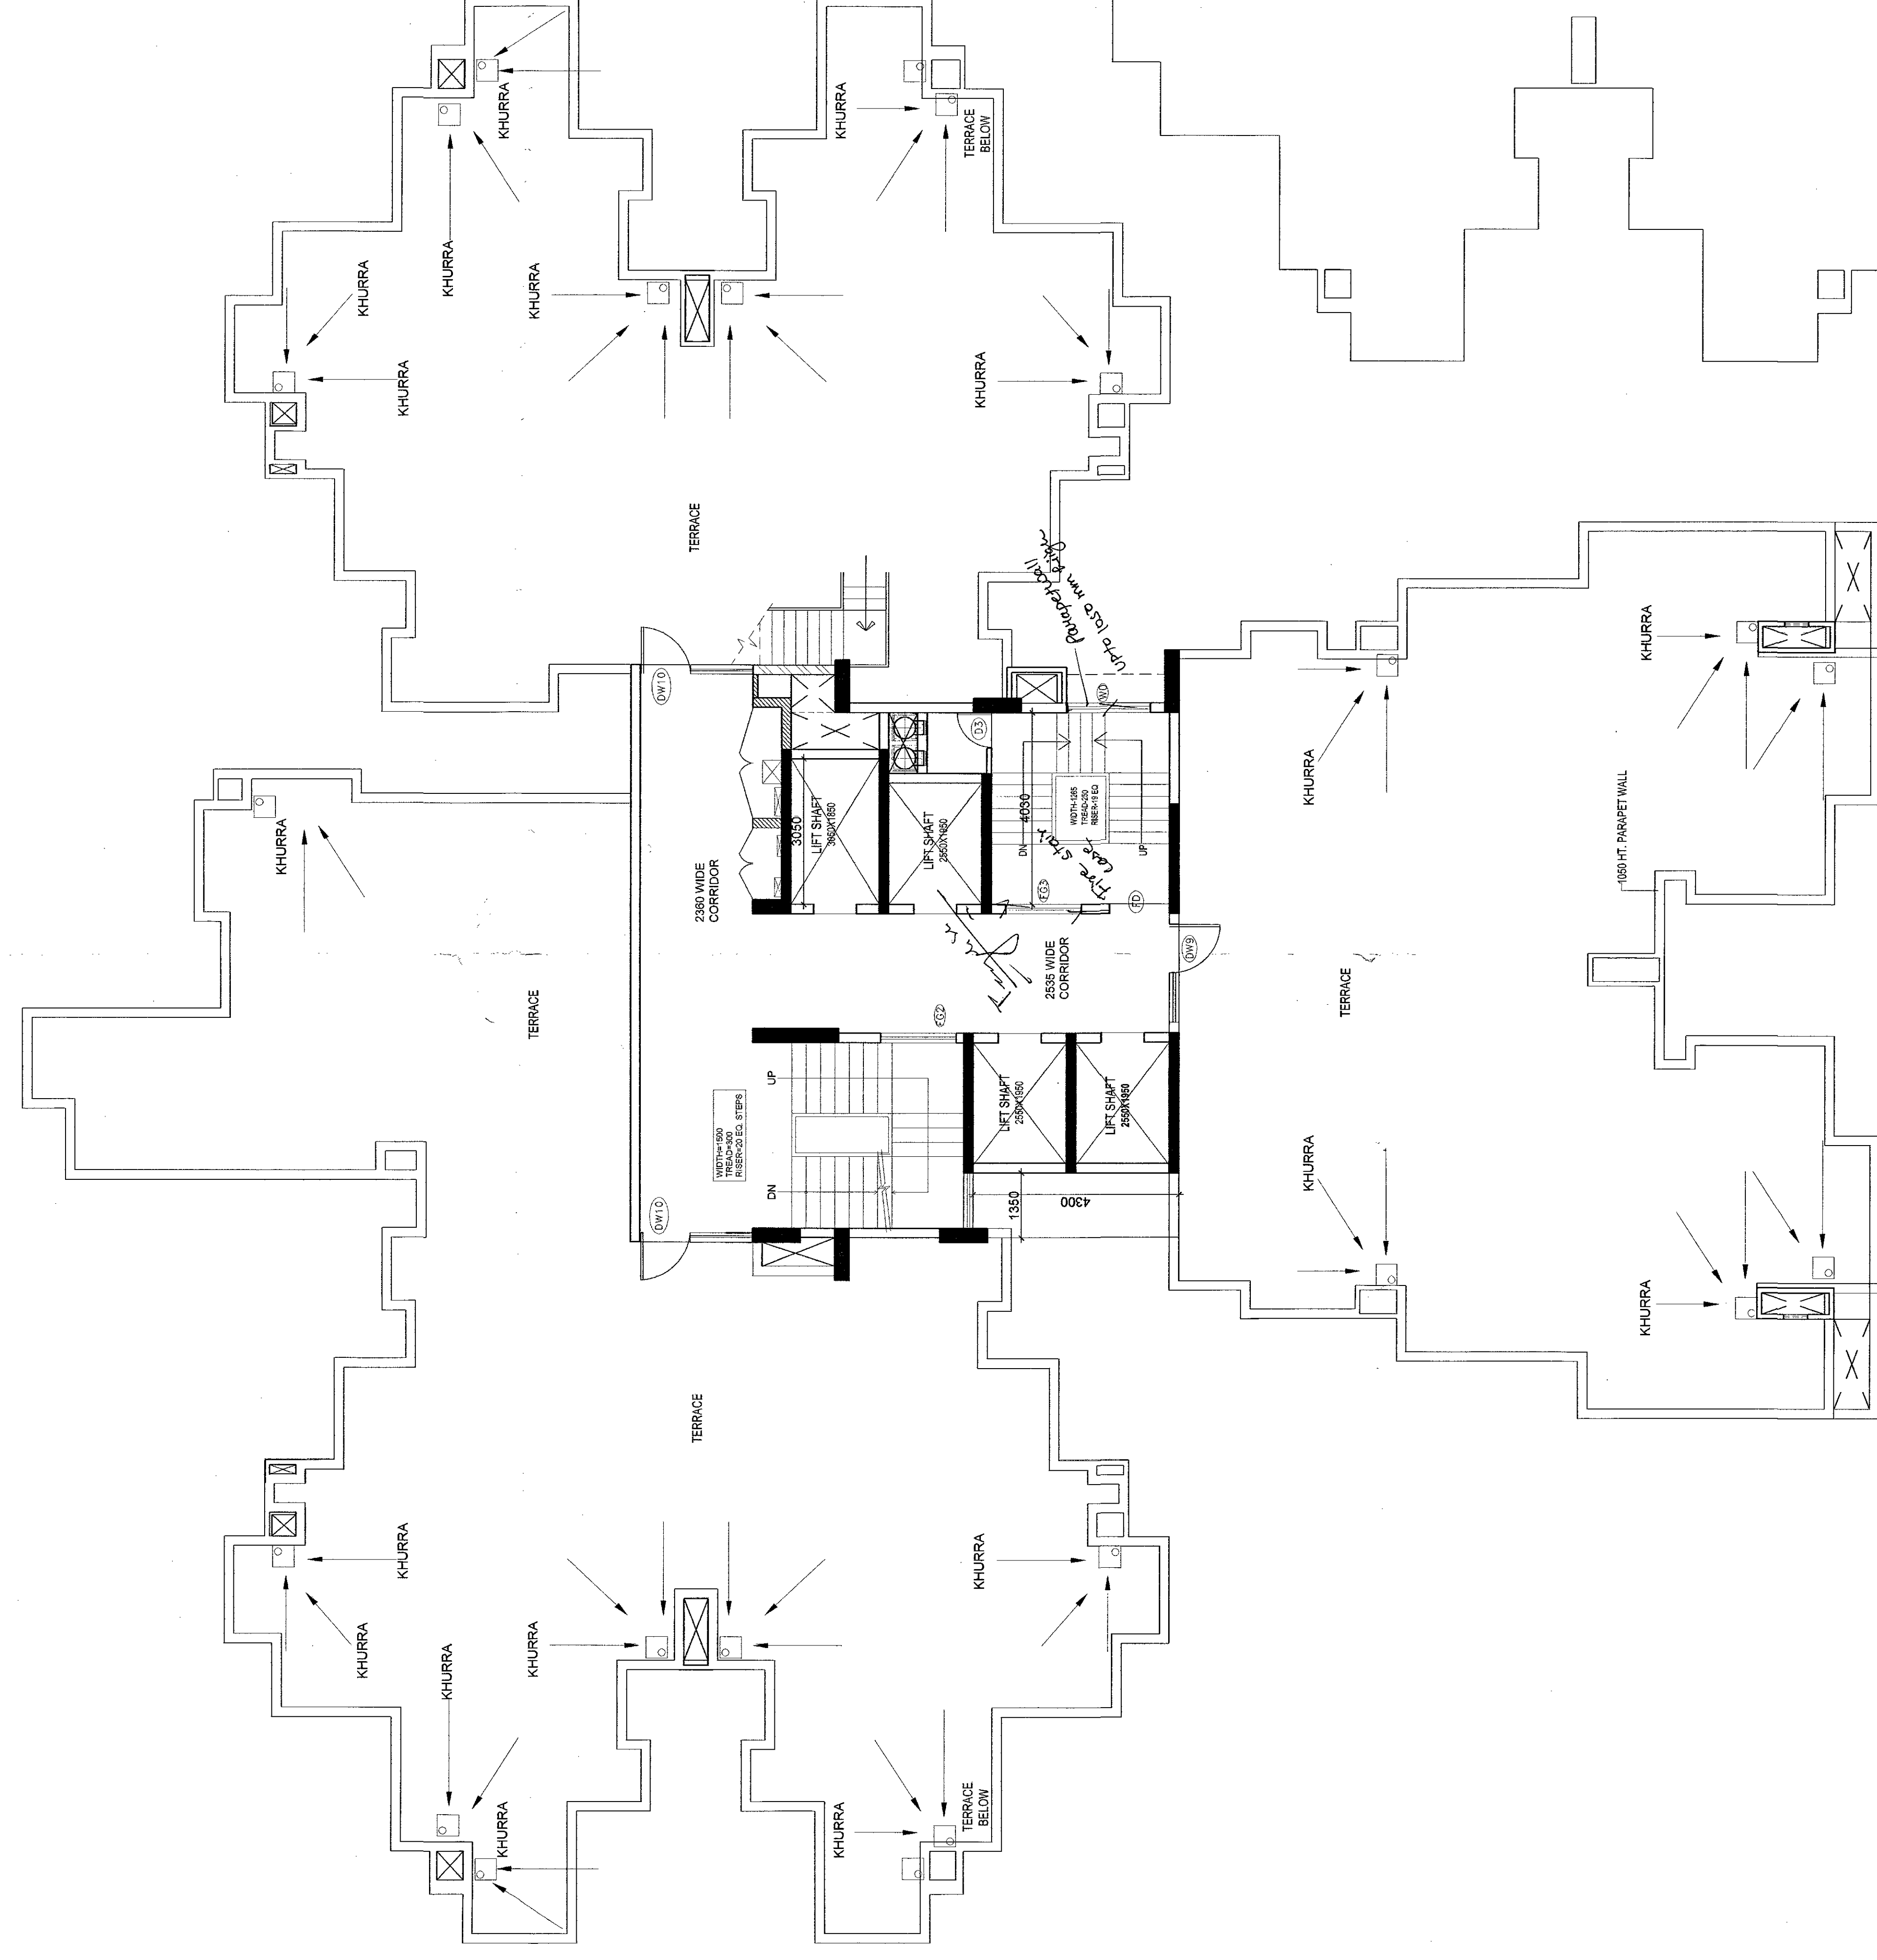


TERRACE PLAN

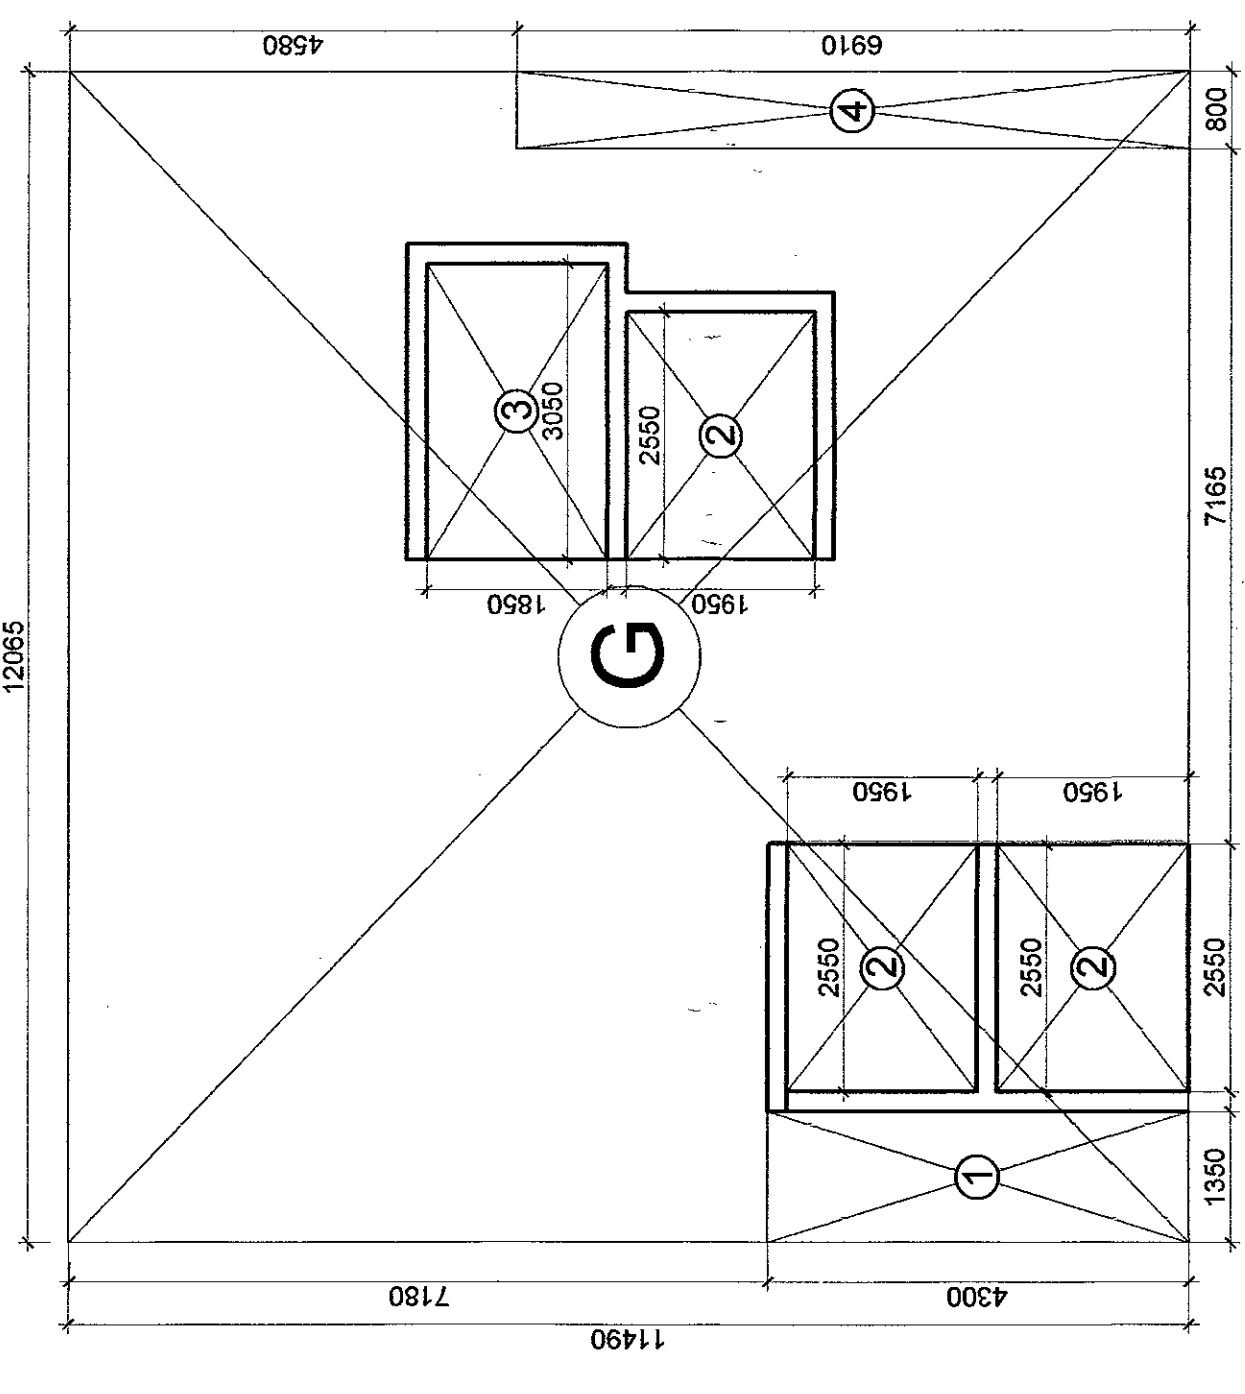

AREA DIAGRAM TERRACE


TOWER A, B, C FACILITY AREA (TERRACE) = 112.26			
S.NO	DESCRIPTION	WIDTH (MM)	AREA (SQ.M)
TOTAL AREA TO BE DEDUCTED IN			
TOTAL FACILITY AREA (TERRACE) (SQ.M)			112.26

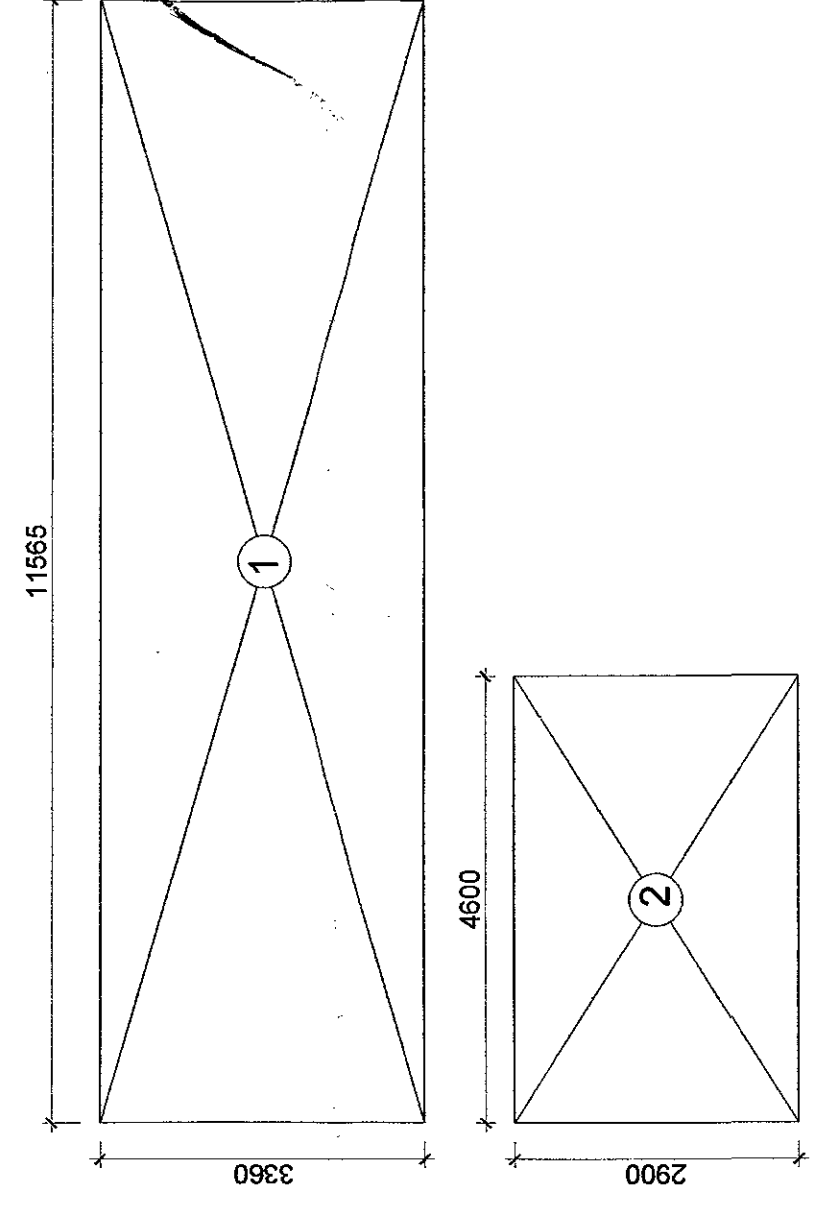


AREA DIAGRAM OHT

OHT TANK

TOWER A, B, C FACILITY AREA (OHT) = 52.20			
S.NO	DESCRIPTION	WIDTH (MM)	AREA (SQ.M)
TOTAL AREA TO BE DEDUCTED IN			
TOTAL FACILITY AREA (OVERHEAD TANK) (SQ.M)			52.20

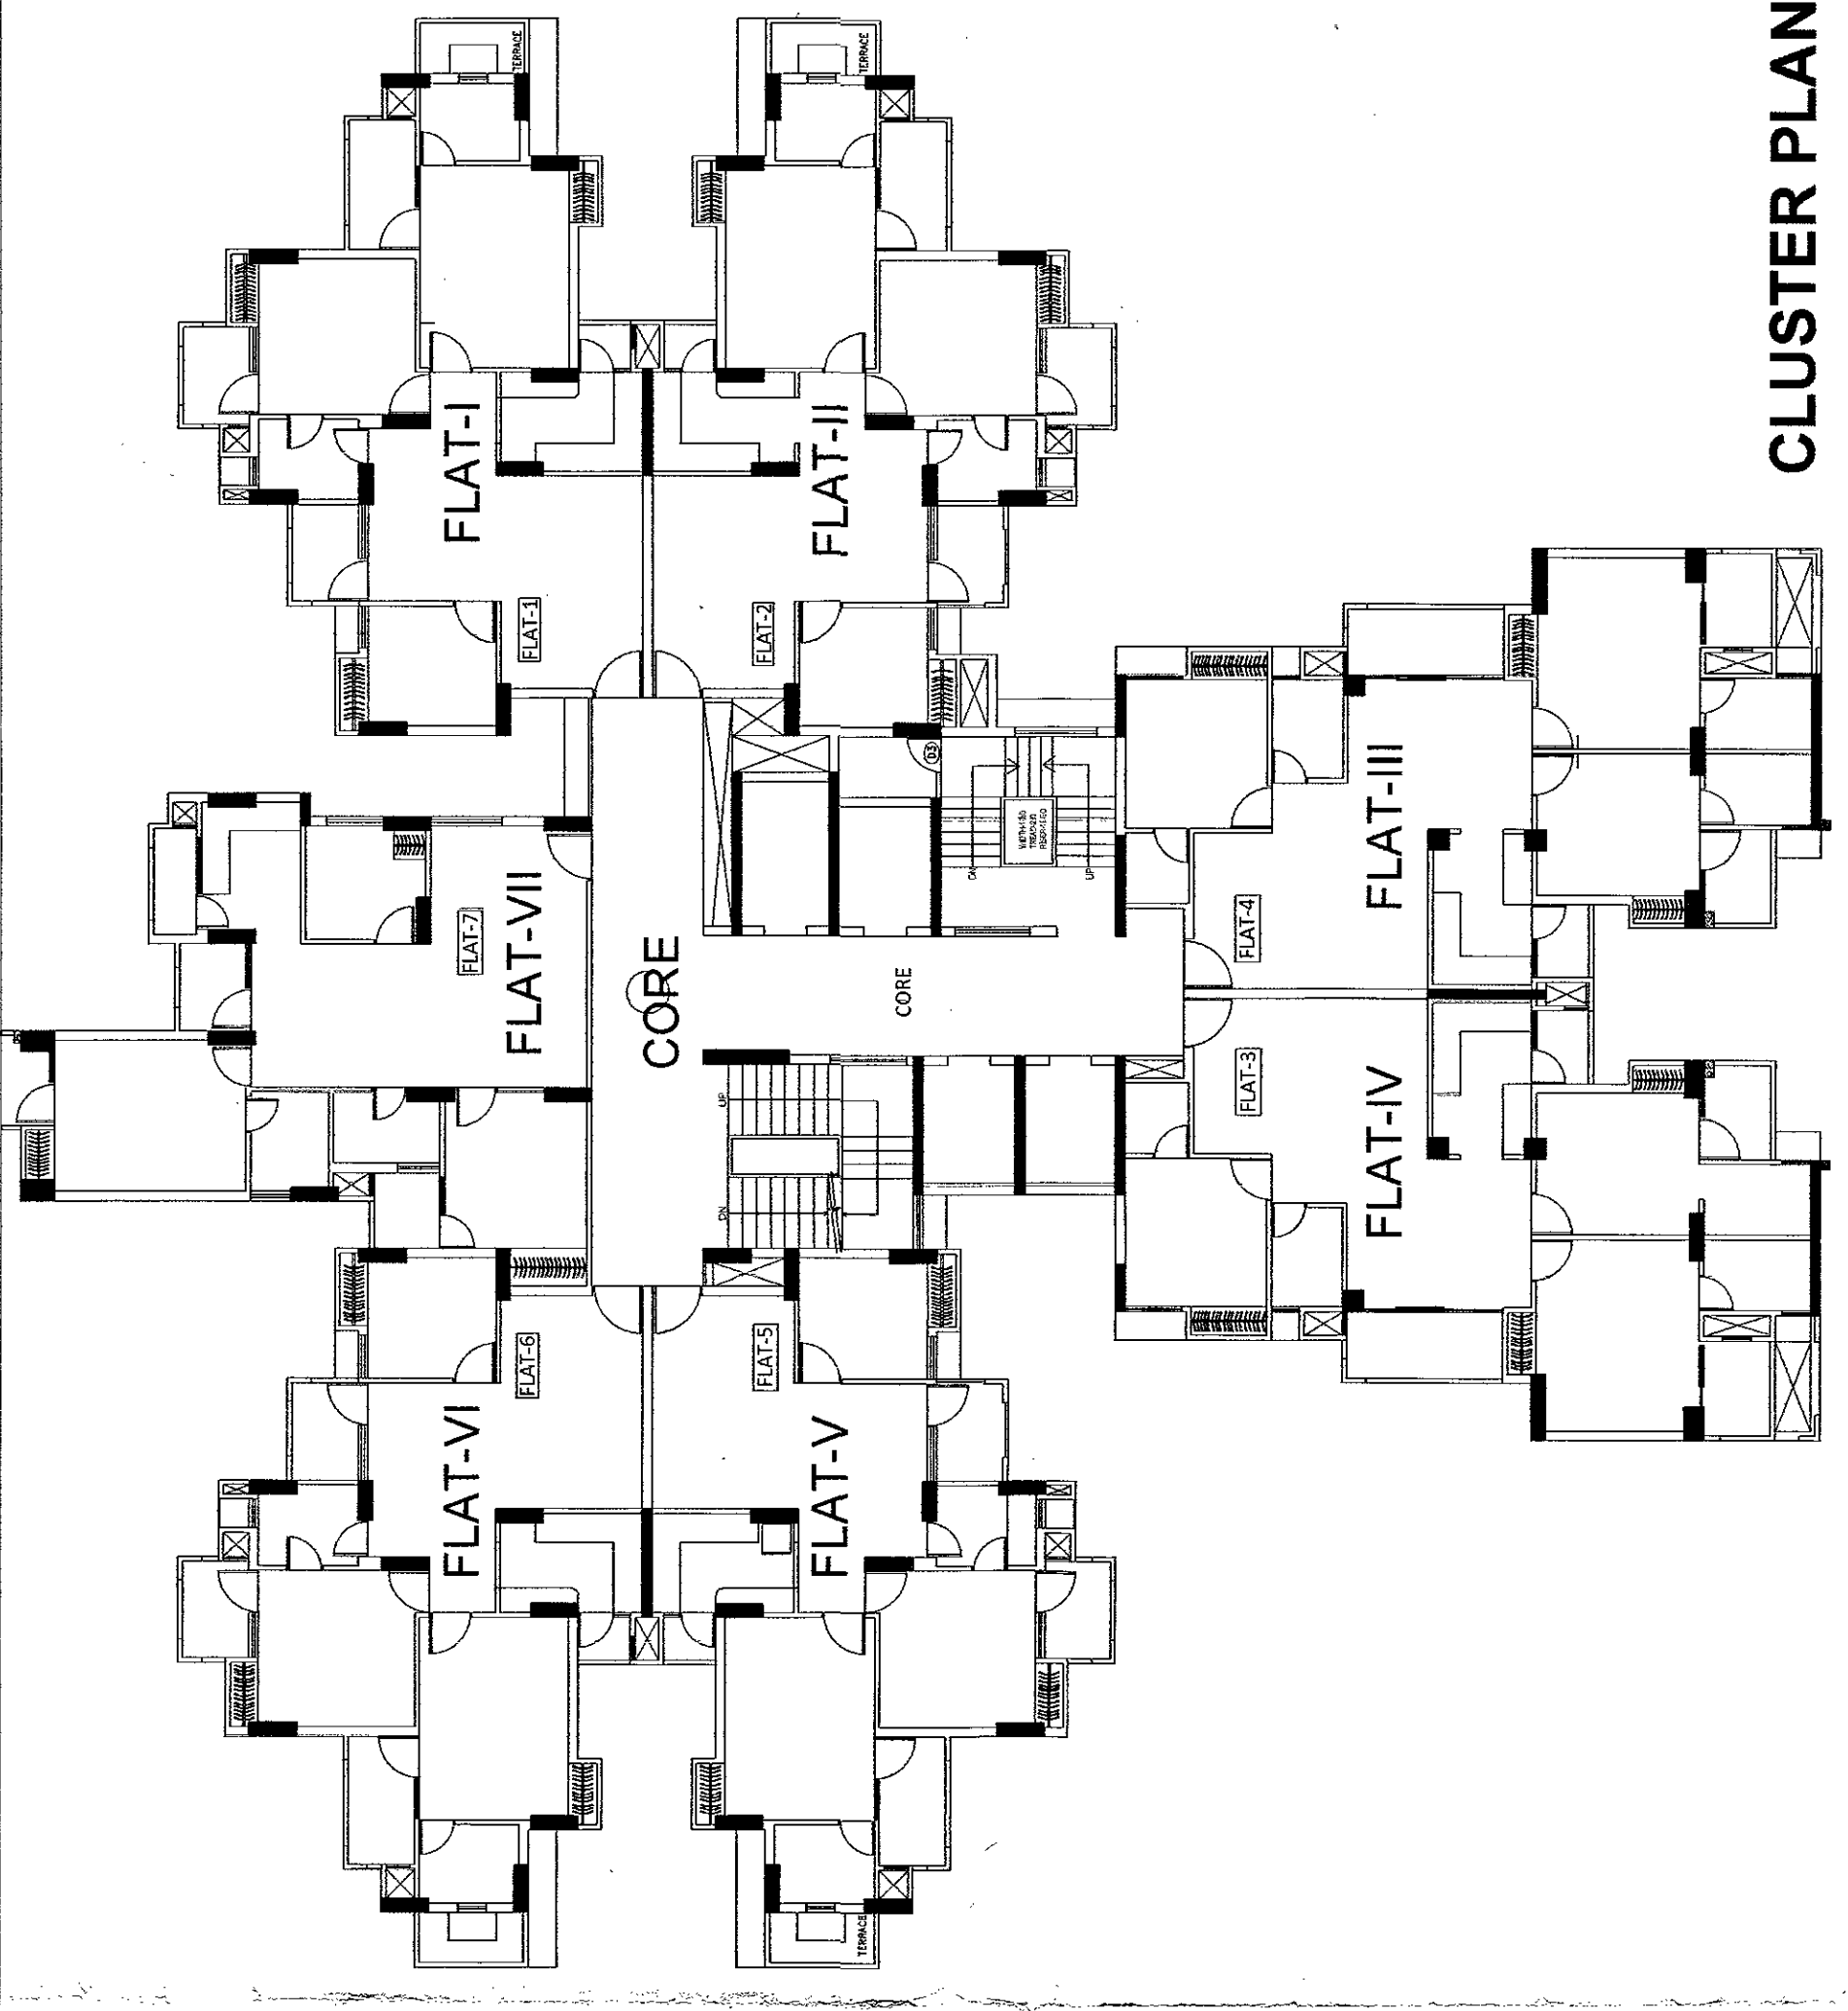

CLUSTER PLAN

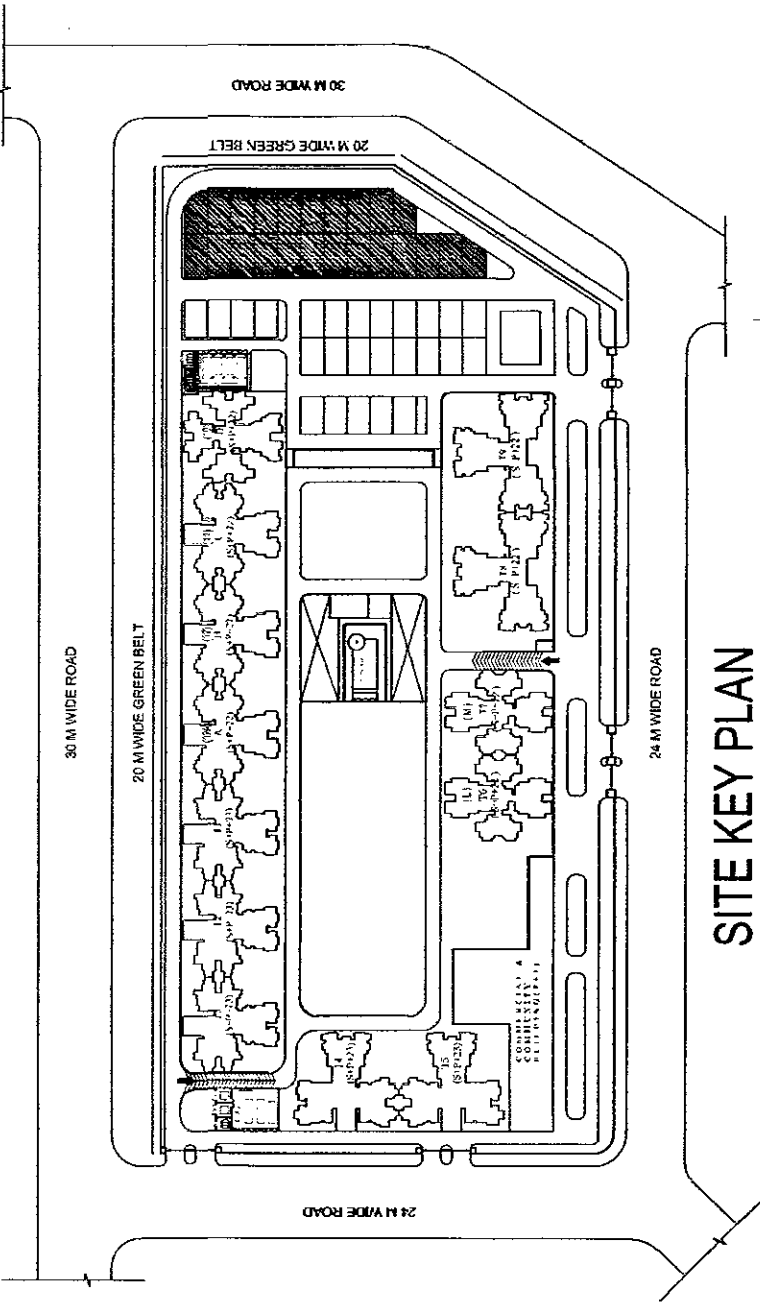

KEY PLAN

SUBMISSION DRAWING

NOTES:
1. ALL DIMS. ARE IN MM. & LEVELS ARE IN METER.
2. DIMS. ARE NOT TO BE SCALED.

APPLICANT
M/S IVRCL ARANYA PROJECTS PVT. LTD.

PROJECT
THE ARANYA
GROUP HOUSING ON PLOT
No. GH-02, Sector-119, NOIDA
Dist. G B Nagar (UP)

DRAWING TITLE
TOWER A, B, C
TERRACE PLAN & MUMTY, OHT
AND AREA PLAN

SCALE
1:100

DATE: 07-11-2015

REV. NO. 00

DEALT: SANJEEV
CHECKED: SD-28

ARCHITECT
NEXUS+PLUS CONSULTANTS PVT. LTD.

ARCHITECTS
NEXUS+PLUS CONSULTANTS PVT. LTD.



