



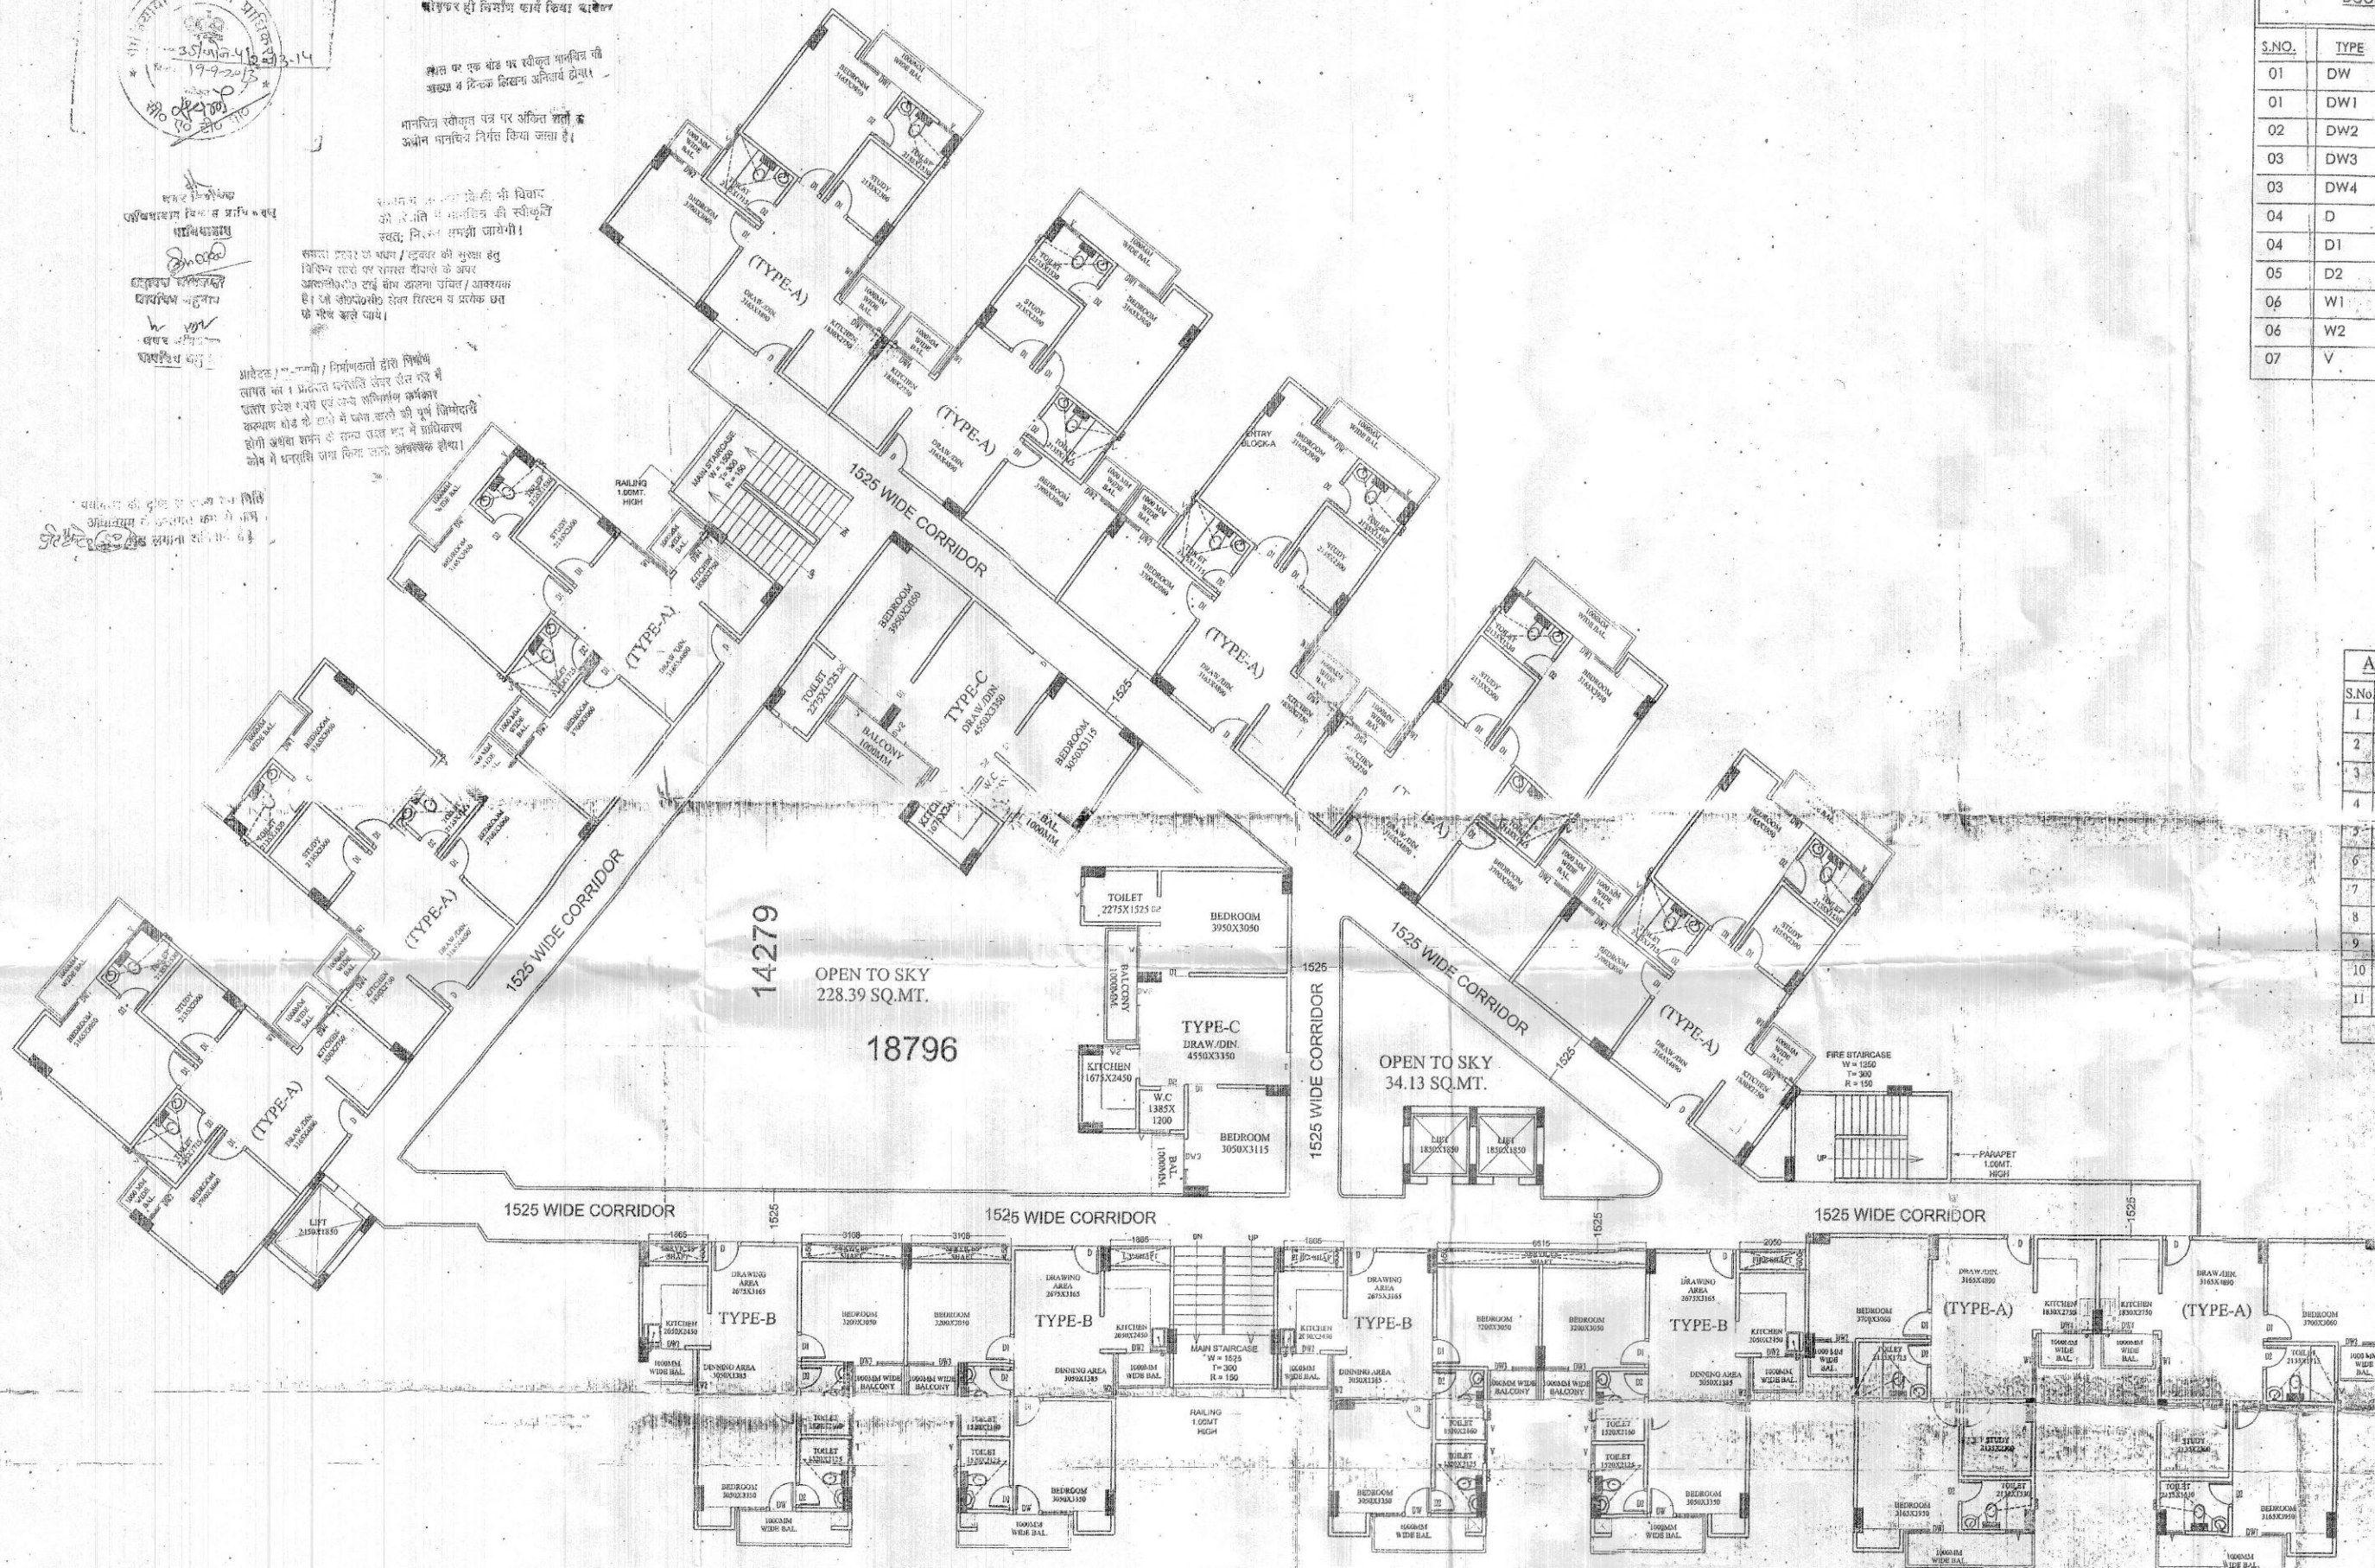

DOOR WINDOW SCHEDULE			
UNIT-A			
S.NO.	TYPE	SIZE	SILL LVL.
01	DW	185X2550	00/900
01	DW1	1735X2550	00/900
02	DW2	1475X2550	00/900
03	DW3	1350X2550	00/900
03	DW4	1275X2550	00/900
04	D	1050X2100	00
04	D1	900X2100	00
05	D2	750X2100	00
06	W1	1425X1650	900
06	W2	1385X1650	900
07	V	600X1200	1350

AREA STATEMENT (BLOCK-A)			
S.No	FLOORS	AREA (sq.mt.)	UNITS
1	GROUND FLOOR	1202.72	16
2	FIRST FLOOR	1191.35	16
3	SECOND FLOOR	1191.35	16
4	THIRD FLOOR	1191.35	16
5	FOURTH FLOOR	1191.35	16
6	FIFTH FLOOR	1191.35	16
7	SIXTH FLOOR	1191.35	16
8	SEVENTH FLOOR	1191.35	16
9	EIGHTH FLOOR	1191.35	16
10	NINTH FLOOR	1191.35	16
11	TENTH FLOOR	1191.35	16
TOTAL (1 to 11)		13116.22	176

1st. TO 10th. FLOOR PLAN

For APG Metal & Machine
Managing Director

ER. SADANAND OJHA
ME (Civil)

Structural Consultants
Solutions Pvt. Ltd.

H.O. 503, Sachdeva Corporate T

Plot No. 8 Community Centre
Sector-8, Rohini, Delhi-11008

1870

1992

RAJ KUMAR SHARMA
Architect
Regd. No. CA/201 1982


11

8

Structural Services Pvt. Ltd.
Architects, Engineers, Planners, Surveyors, Quantity Surveyors, Project Managers, Environmental Consultants

ROOP NAGAR, DELHI-110007
11078101

DATE	
TIME	

CREATED BY SD-BA

