

PRODUCED BY AN AUTODESK EDUCATIONAL PRODUCT



अनुसूचित जातों के अनुसूचित क्षेत्रों में  
आवास योजना के अन्तर्गत  
सहायक निवास क्षेत्रों के निर्माण





PRODUCED BY AN AUTODESK EDUCATIONAL PRODUCT

### SERVICES LINE DETAIL

|   |                           |
|---|---------------------------|
| 1 | 450 WD. STORM WATER DRAIN |
| 2 | 150 Ø WASTE WATER LINE    |
| 3 | 450 Ø SEWER LINE          |
| 4 | 300 Ø RAIN WATER LINE     |

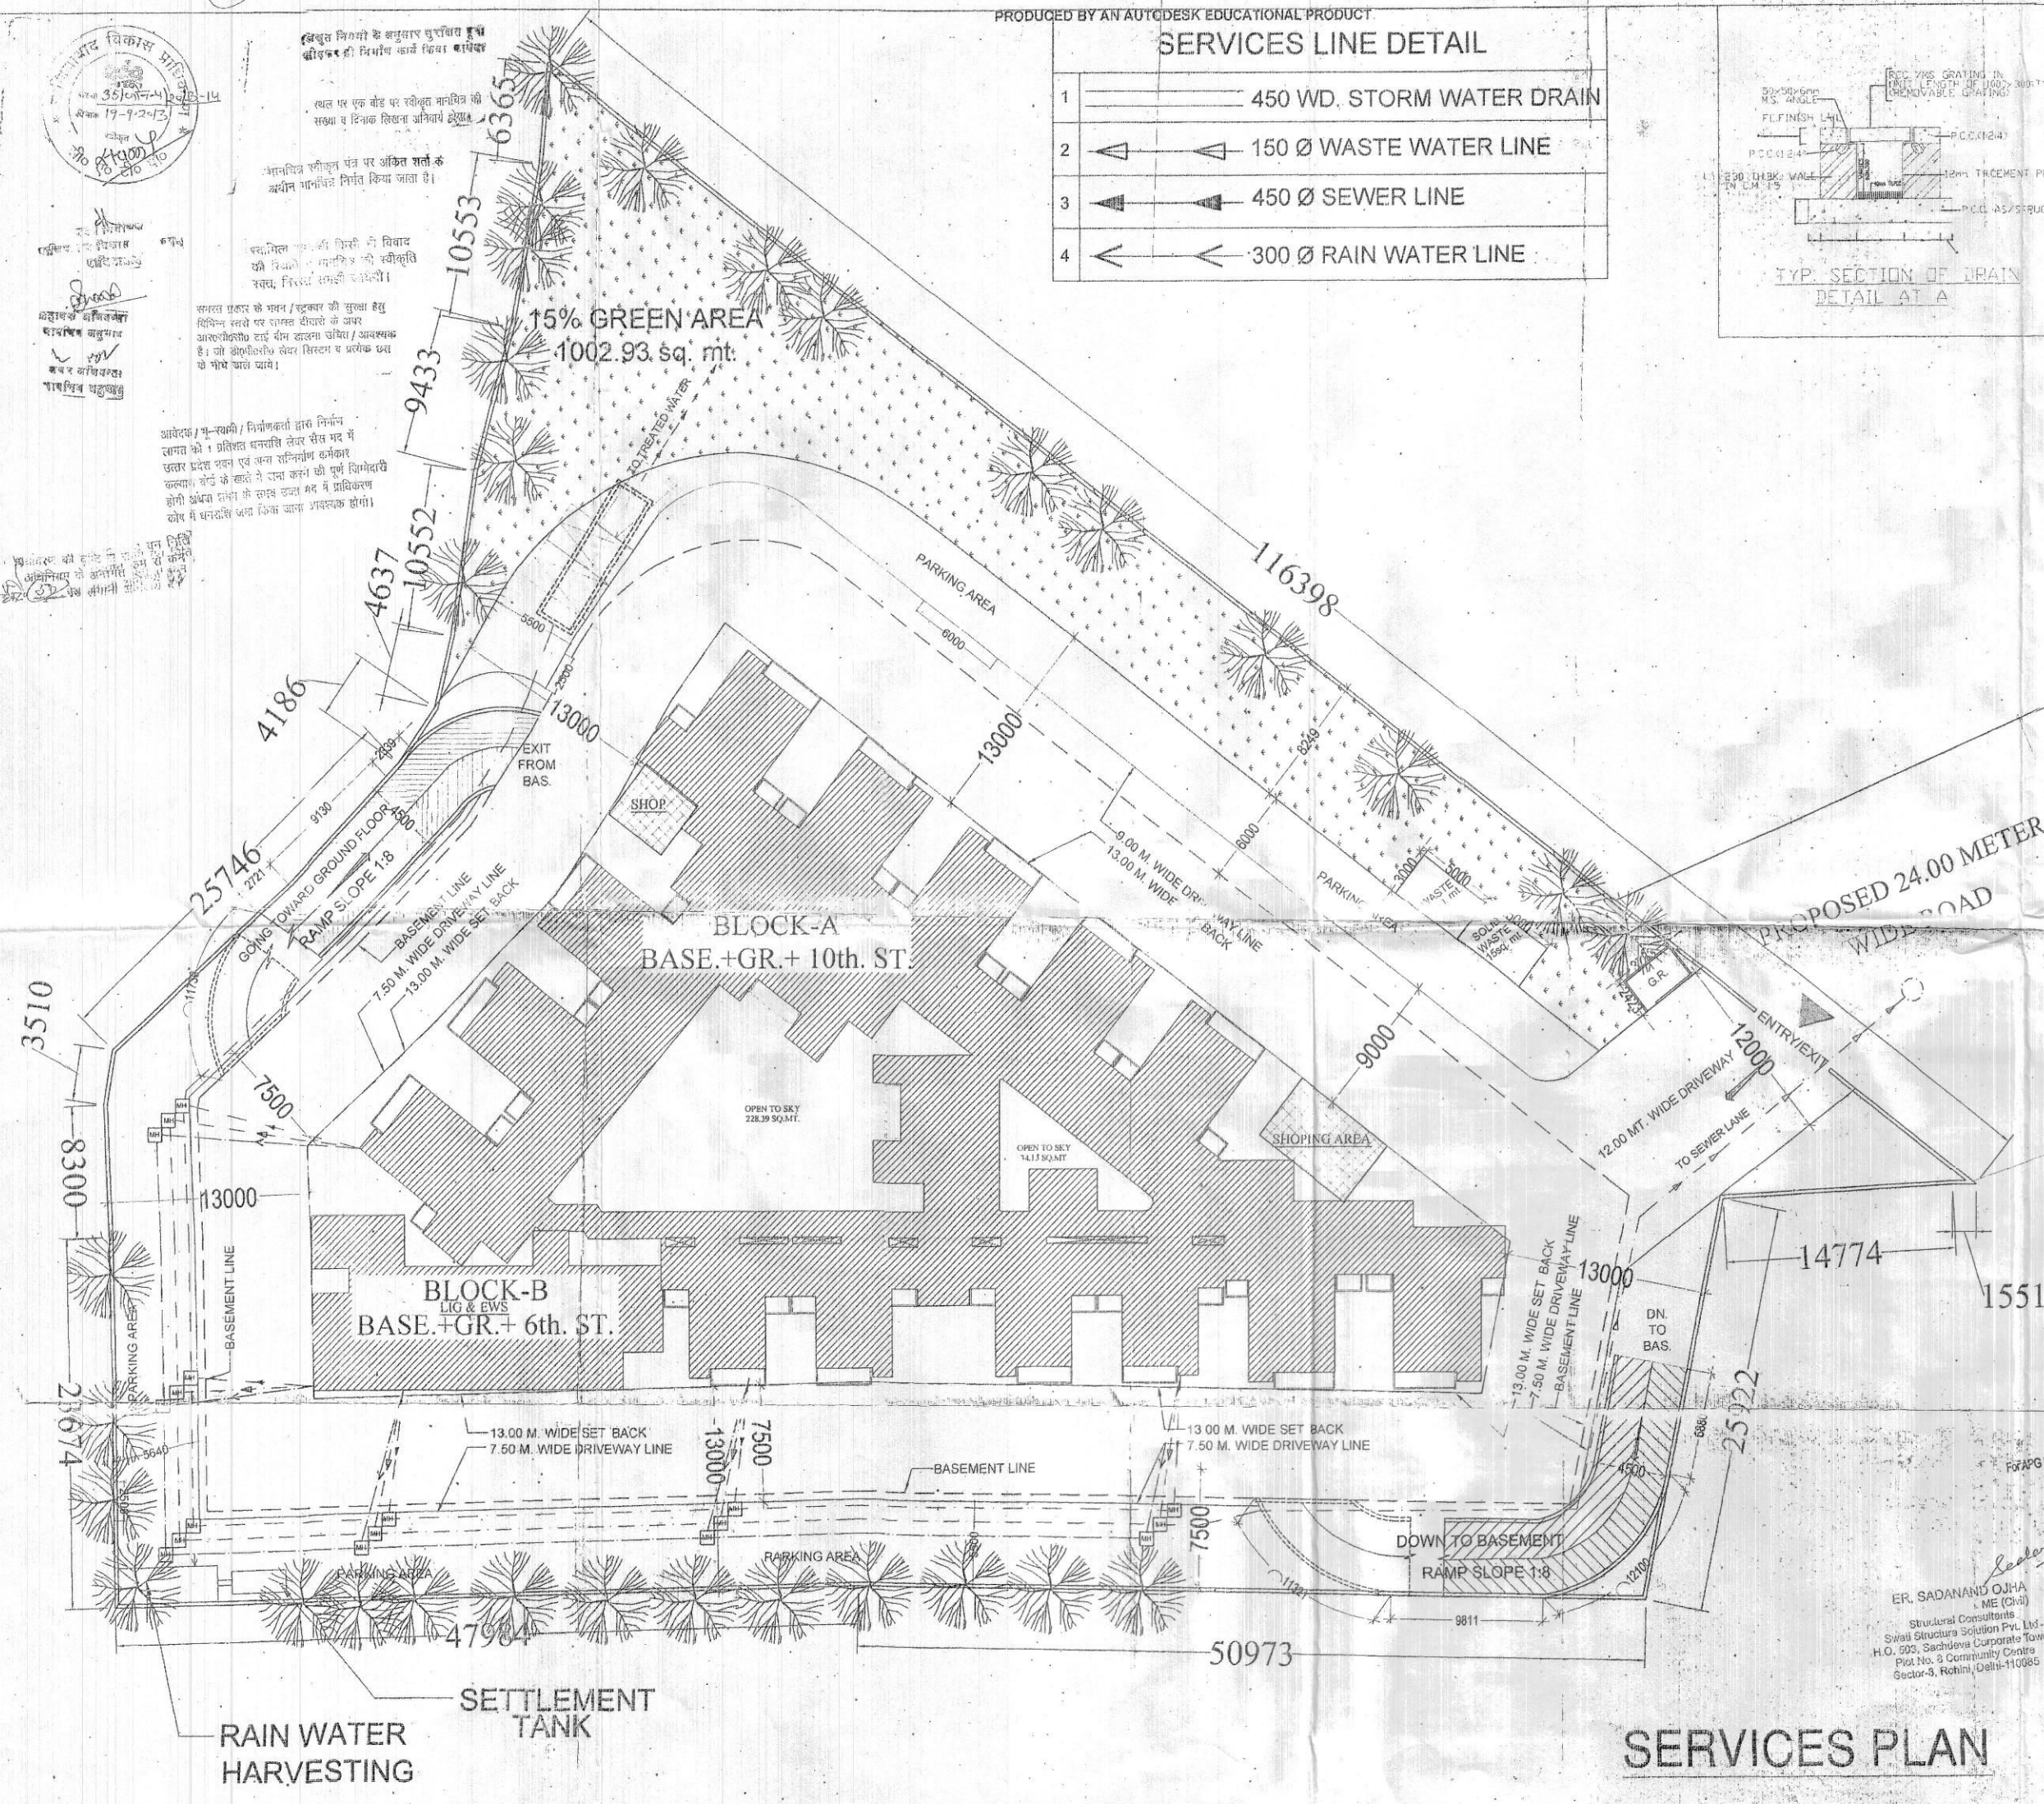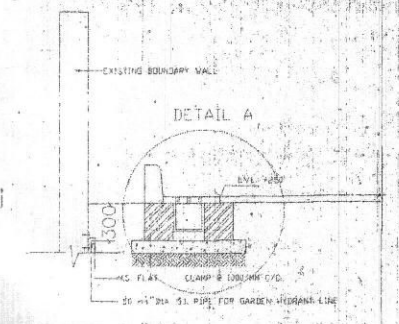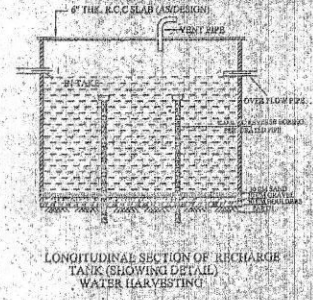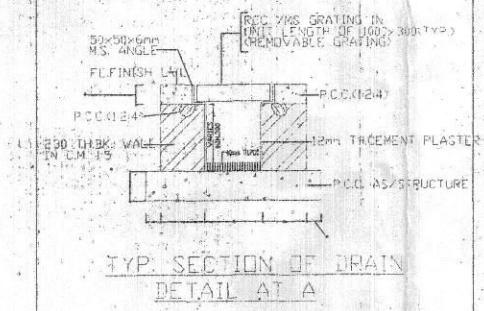

PROJECT:  
SUBMISSION DRG. FOR AFFORDABLE GROUP HOUSING  
AT KHASRA NO. 1140, 1142, 1166 & 1187 AT VILLAGE DASNA  
PARGANA DASNA TEHSIL GHAZIABAD (U. P.)

OWNER:  
M/s. A.P.G. MACHINES & METAL TRADING P. LTD.

SIGN AUTHORITY:  
DEVENDAR SINGH

DRAWING TITLE:  
SERVICES PLAN

ER. SADANAND OJHA  
M.E. (Civil)  
Structural Consultants  

For A.P.G. Metal & Machines Trading Pvt. Ltd.  
Managing Director  
RAJ KUMAR SHARMA  
Architect  
Regd. No. GA/2012/5812

OWNER'S SIGN: \_\_\_\_\_  
ARCHITECT'S SIGN: \_\_\_\_\_

**Aashirwad Architectural Services Pvt. Ltd.**  
Architects, Engineers, Interior Designers, Vastu Consultant  
Office: 5/1, FLAT NO. 5, ROOP NAGAR, DELHI-110007  
Phone: 9810718101  
Email: aashirwadarchitects@gmail.com

SCALE: N.T.S. DATE: 03/04/2012  
DESIGN BY: \_\_\_\_\_ CHECKED BY: \_\_\_\_\_

### SERVICES PLAN

PRODUCED BY AN AUTODESK EDUCATIONAL PRODUCT

PRODUCED BY AN AUTODESK EDUCATIONAL PRODUCT