


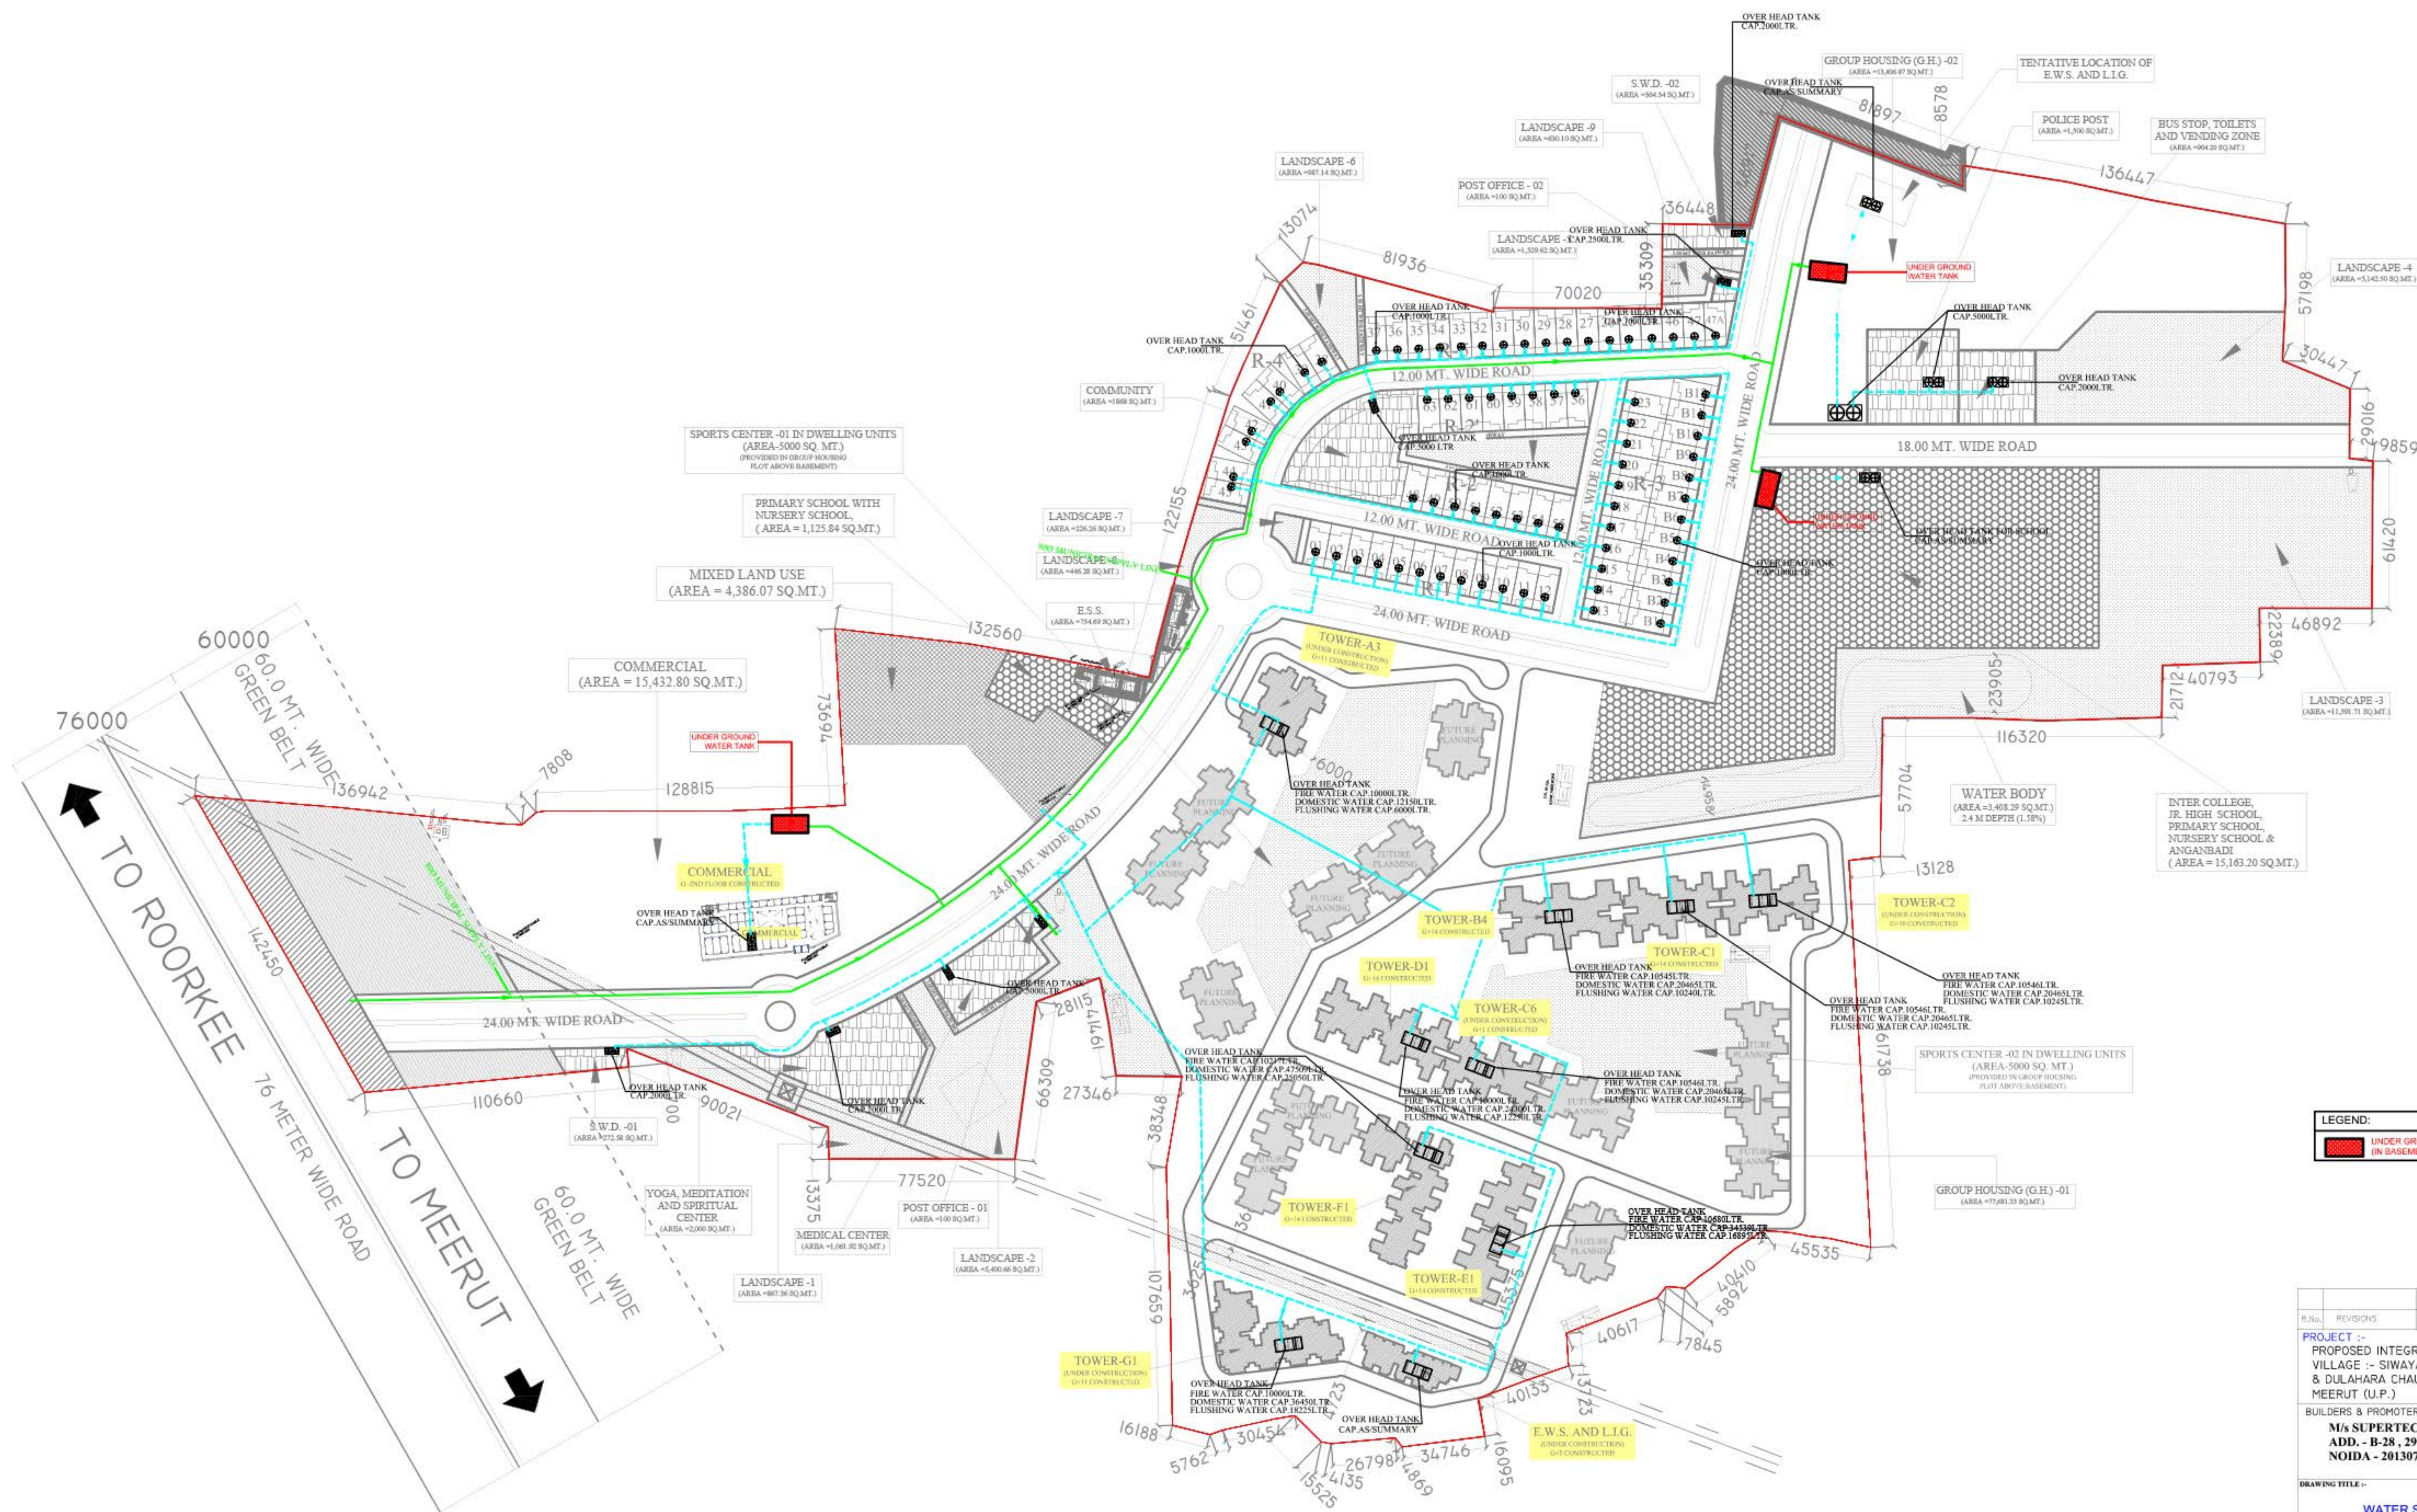

LEGEND:

UNDER GROUND WATER TANK (IN BASEMENT)

R.No.	REVISIONS	DATE	PRINTS	FILES
-------	-----------	------	--------	-------

PROJECT :-
PROPOSED INTEGRATED TOWNSHIP AT VILLAGE :- SIWAYA JAMMALULLAPUR & DULAHARA CHAUHAN MEERUT (U.P.)

BUILDERS & PROMOTER :-
M/s SUPRETECH
ADD. - B-28, 29 SECTOR-58
NOIDA - 201307

DRAWING TITLE :-
WATER SUPPLY PLAN

ARCHITECTS
Space Designers International
B-34, SEC-67, NOIDA-201301
PH: 9647163317, 9616120
E-MAIL: spacedi@gmail.com, www.spacedi.com

CONSULTANTS:-
PLUMBING & FIRE FIGHTING CONSULTANTS :-
B15-C, EAST OF LONI ROAD
GHAGHARA, DELHI-110093
PH: 011-22816297, 22815897
E-MAIL: pss-m@yahoo.com, rbcvps@gmail.com