
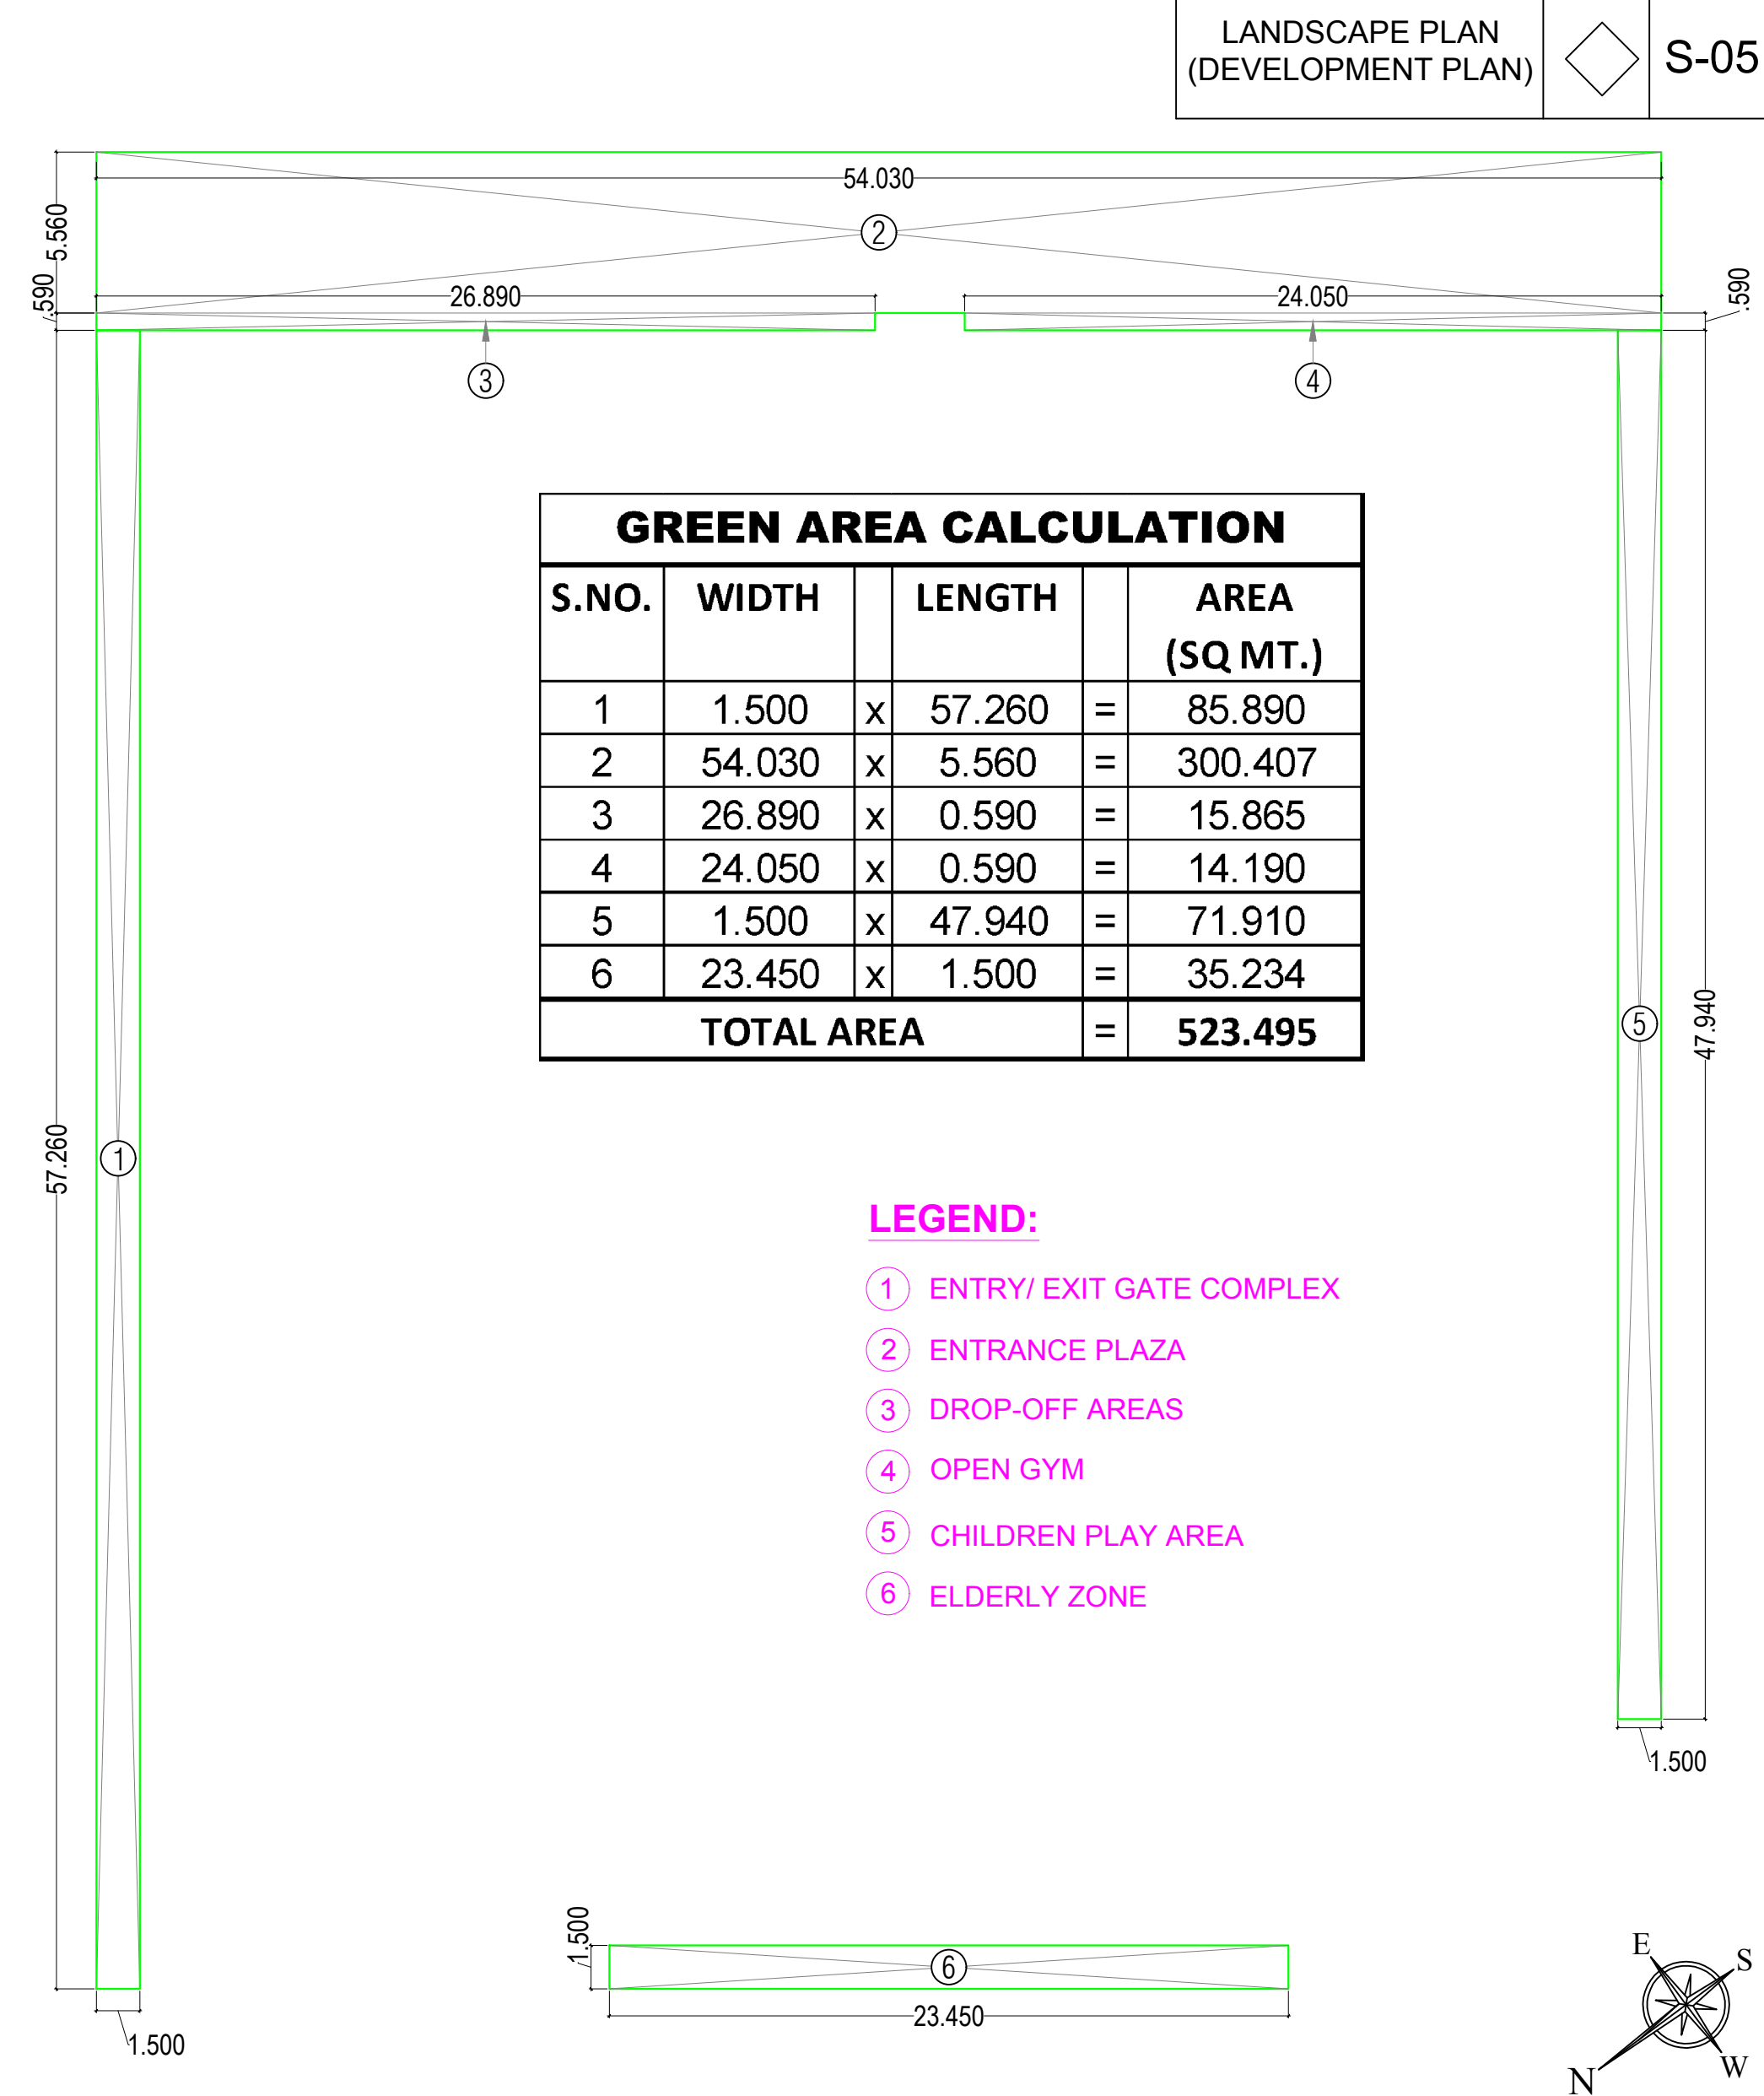


24.0 MT WIDE ROAD

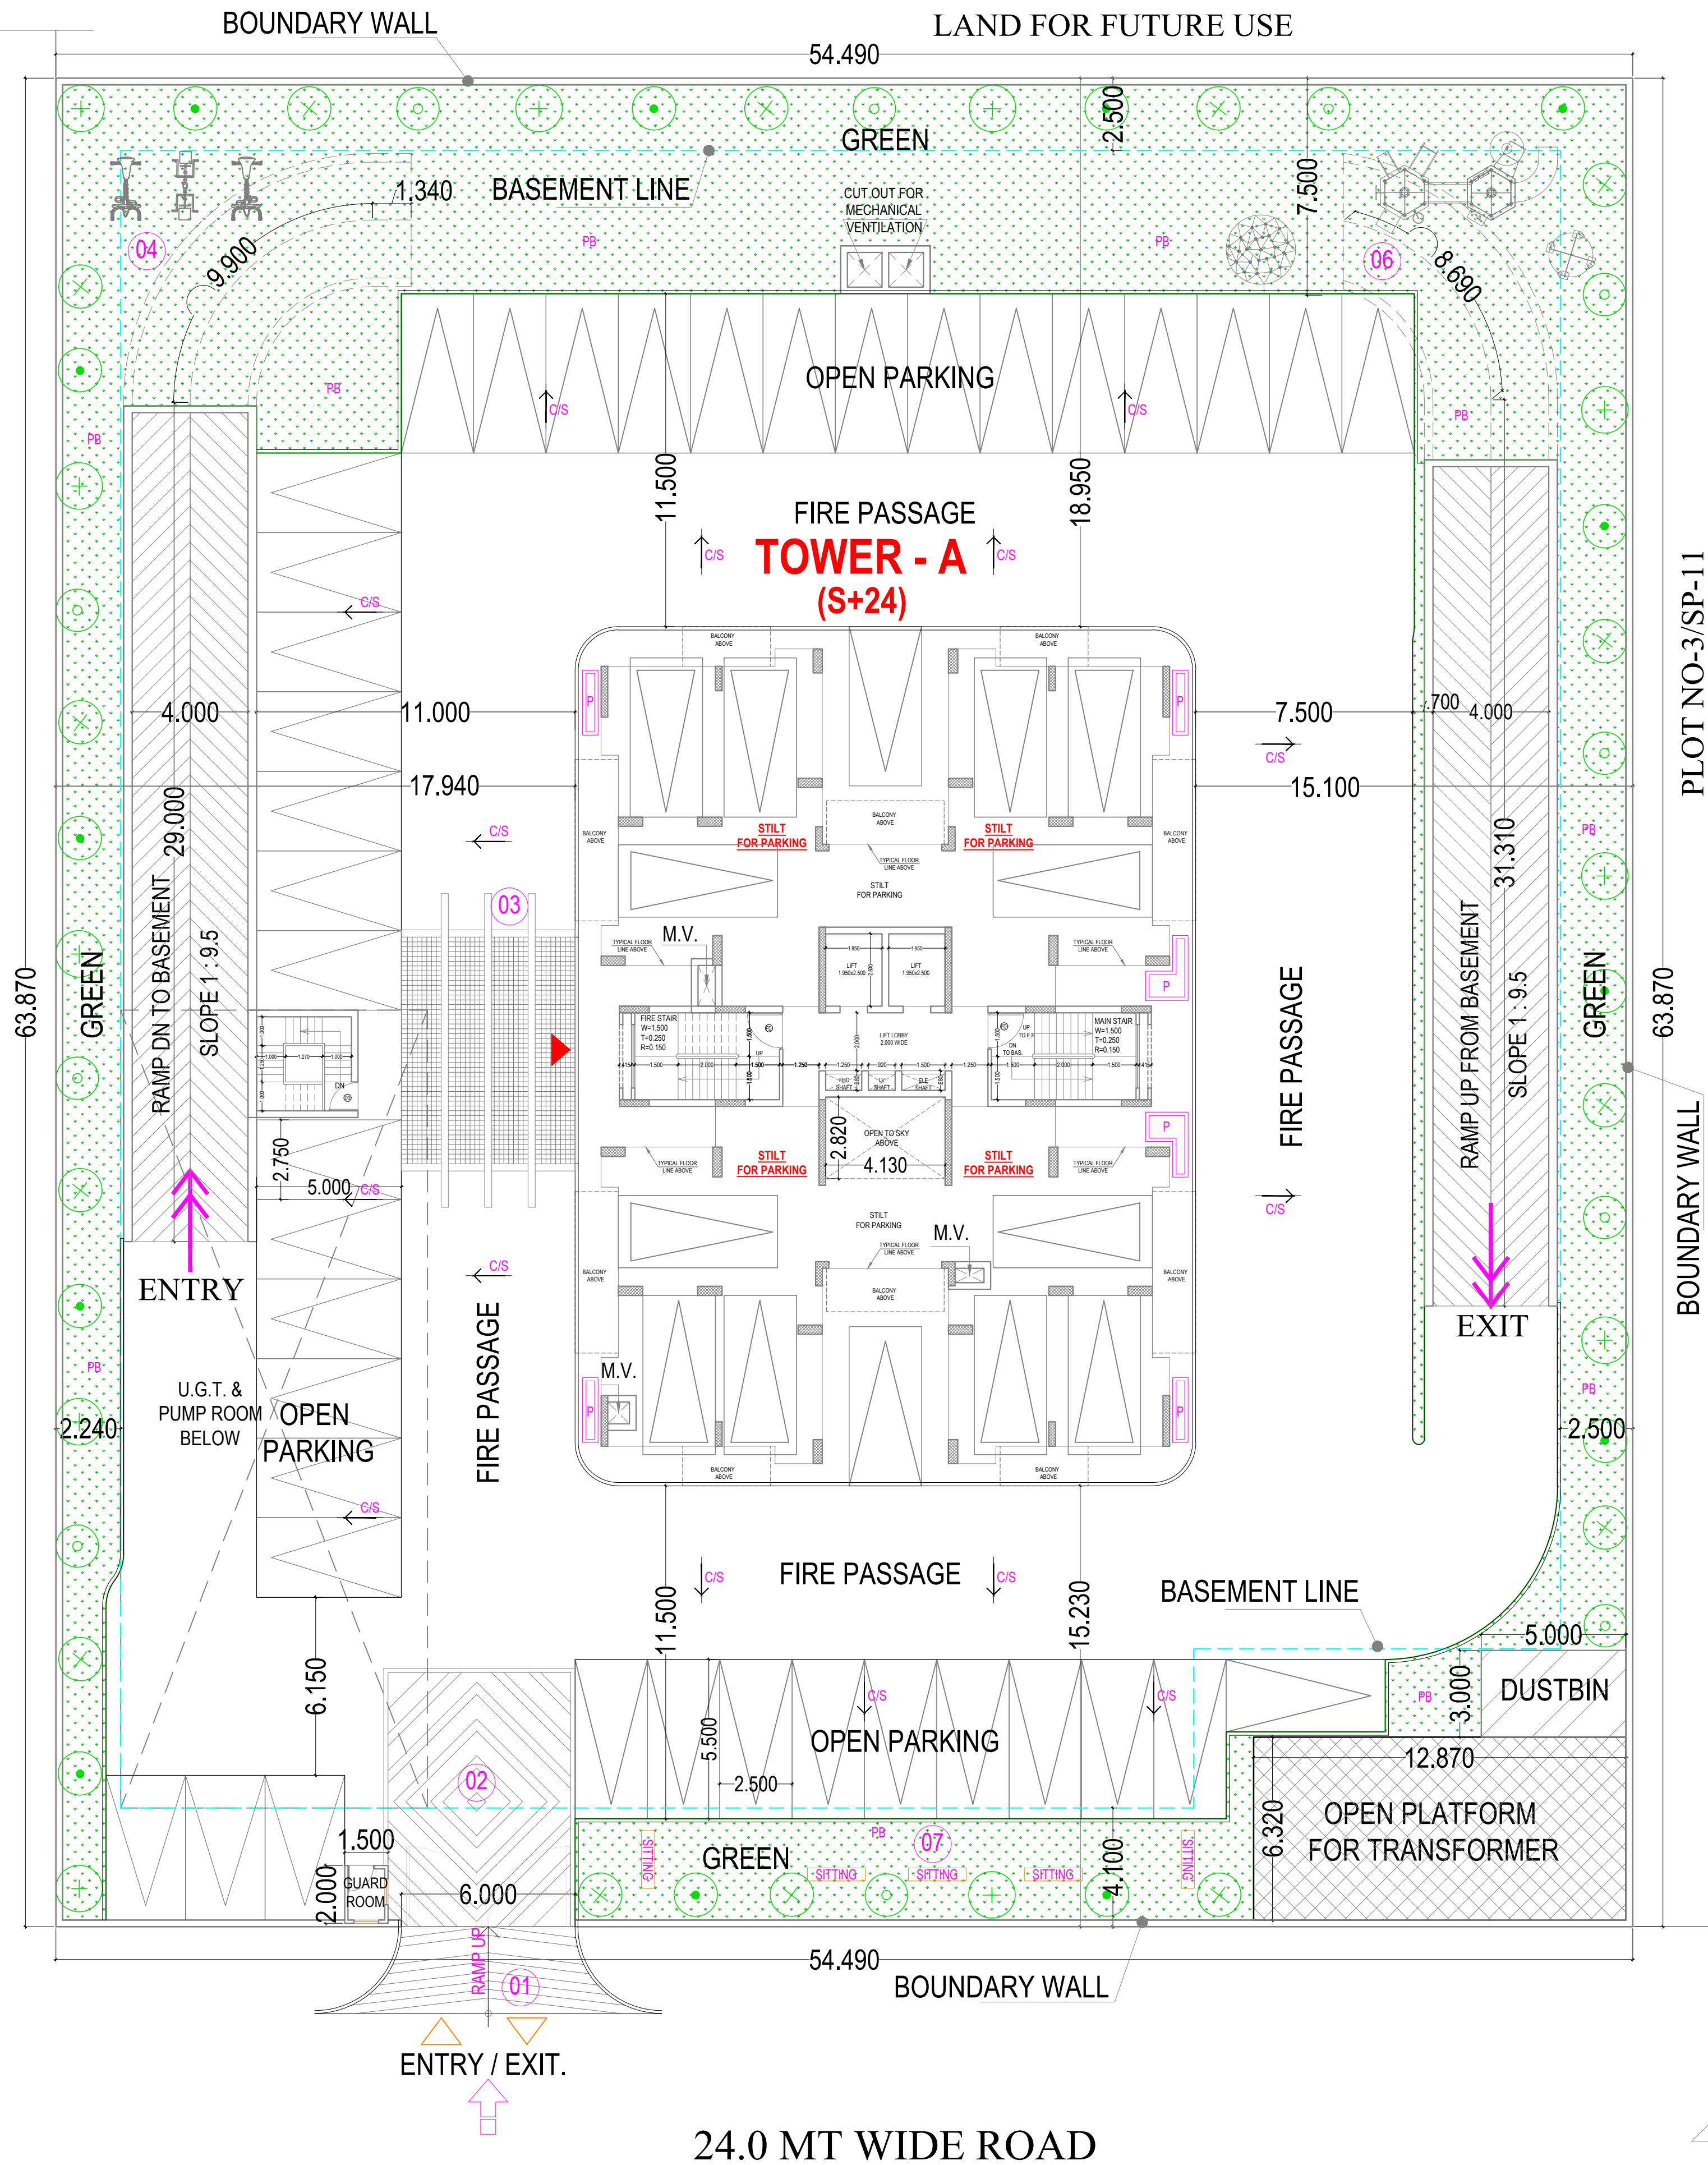

GREEN AREA DETAIL

GREEN AREA REQUIRED = 15 % OF PLOT AREA
= 3480.280 x 15/100 SQM.
= 522.042 SQM.
HENCE TOTAL GREEN AREA REQUIRED = 522.042 SQM.
PROPOSED GREEN AREA = 523.495 SQM.
REQUIRED TREES = AS PER 50 NOS. OF TREE PER HECTARE OF PLOT AREA
= 50 x 3480.280 /10000
= 50 x 0.348 = 17 NOS.
NOS. OF TREES TO BE PROVIDED = 20 NOS.

LEGENDS FOR LANDSCAPING

EVERGREEN TREE (10)
ASHOKA - 05 NO.S
GULMOHAR - 05 NO.S
ORNAMENTAL TREE (10)
BOTTLE PALM - 05 NO.S
BAMBOO - 05 NO.S

LANDSCAPE PLAN
(DEVELOPMENT PLAN)

S-05

PROJECT TITLE :

PROPOSED PLAN FOR LOKSABHA
KARMCHARI SAHKARI AWAS SAMITI
PLOT NO-03/SP-09, SIDDHARTH VIHAR
YOJNA,GHAZIABAD.
FOR-MS/LOK SABHA EMPLOYEES
CO-OPERATIVE HOUSING SOCIETY LTD.

DRAWING TITLE:-

LANDSCAPE PLAN
(DEVELOPMENT PLAN)

S-05

DRG NO.

SCALE

DATE

DEALT

JOB NO.

Architects:

DEEPAK MEHTA & ASSOCIATES

ARCHITECTS, PLANNERS, VALUERS, LANDSCAPE & INTERIORS
1st & 2nd FLOOR, PLOT NO. 16, ABHISHEK PLAZA, L.S.C., MAYAPUR VIHAR PH - II, DELHI - 110091, INDIA
TEL (O) : +91 11 22770180, +91 9999219713, E-mail : deepakmehta1962@gmail.com
Website : www.indianarchitect.co.in

ARCHITECT'S SIGN

OWNER'S SIGN