
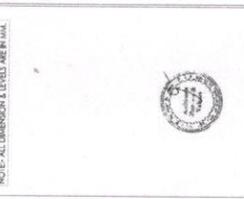



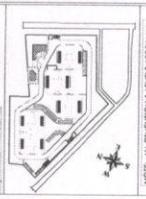




WATER SUPPLY SCHEMATIC DIAGRAM
(SITE-01)


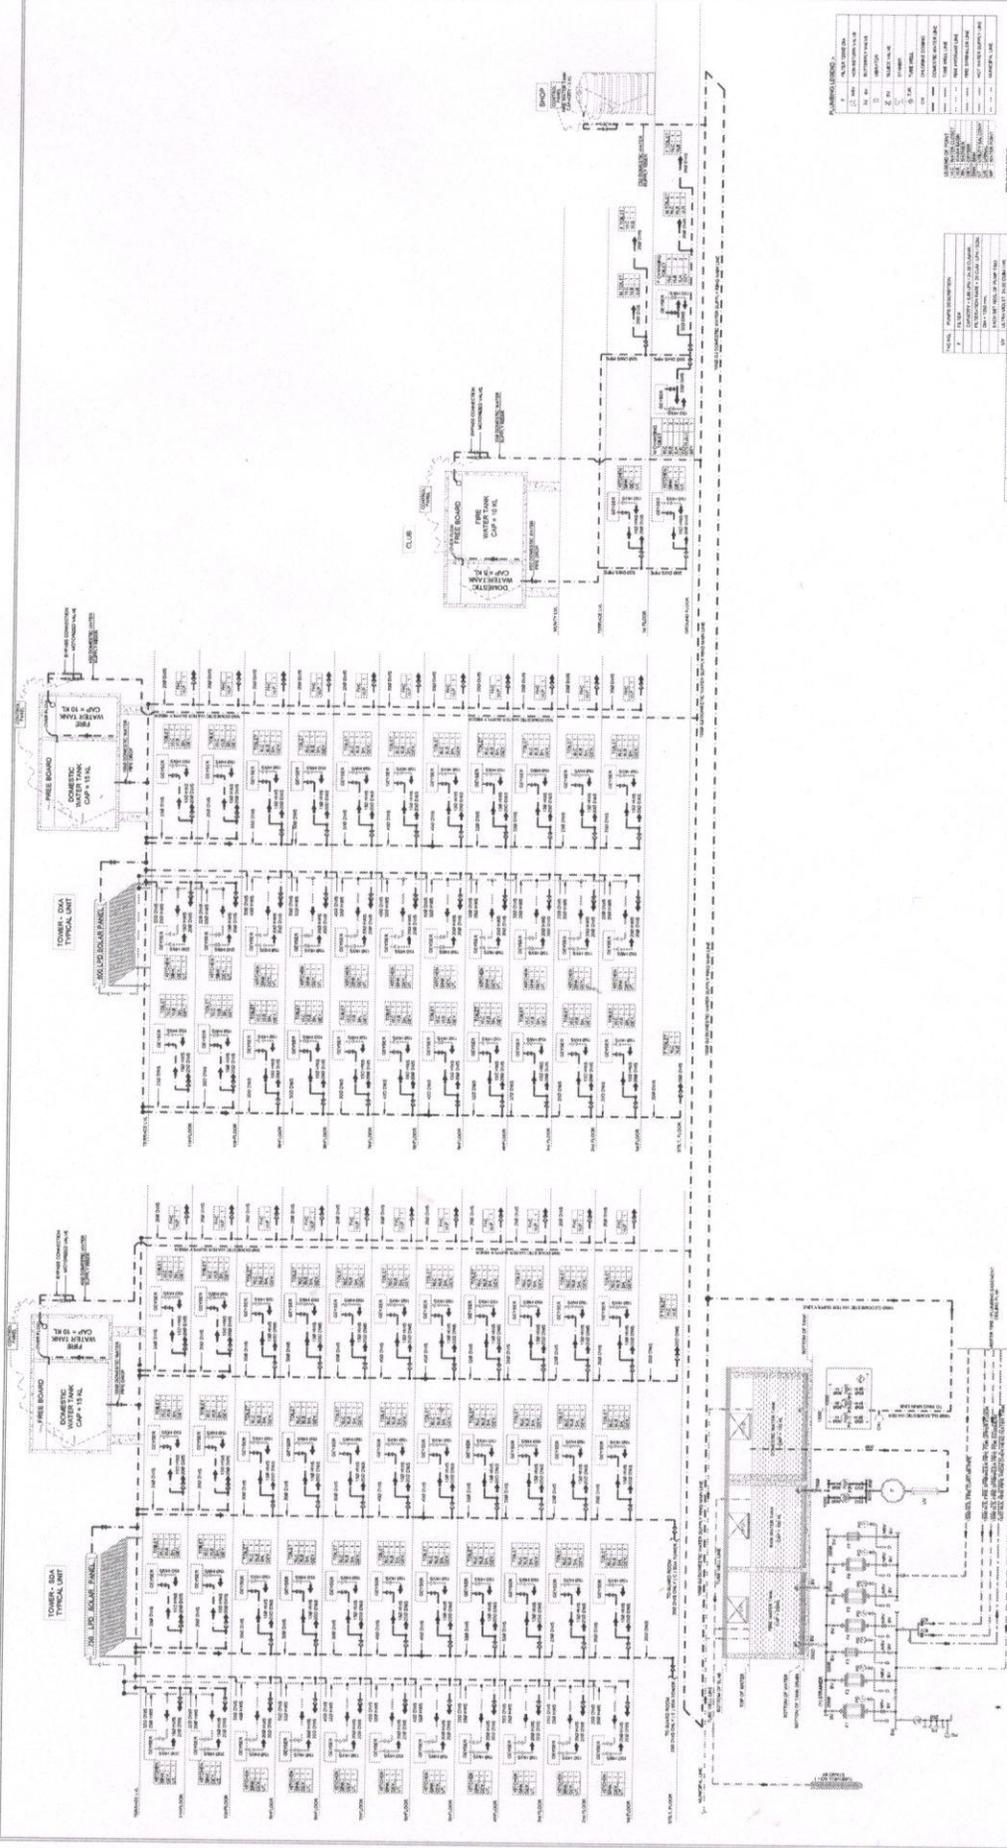



