


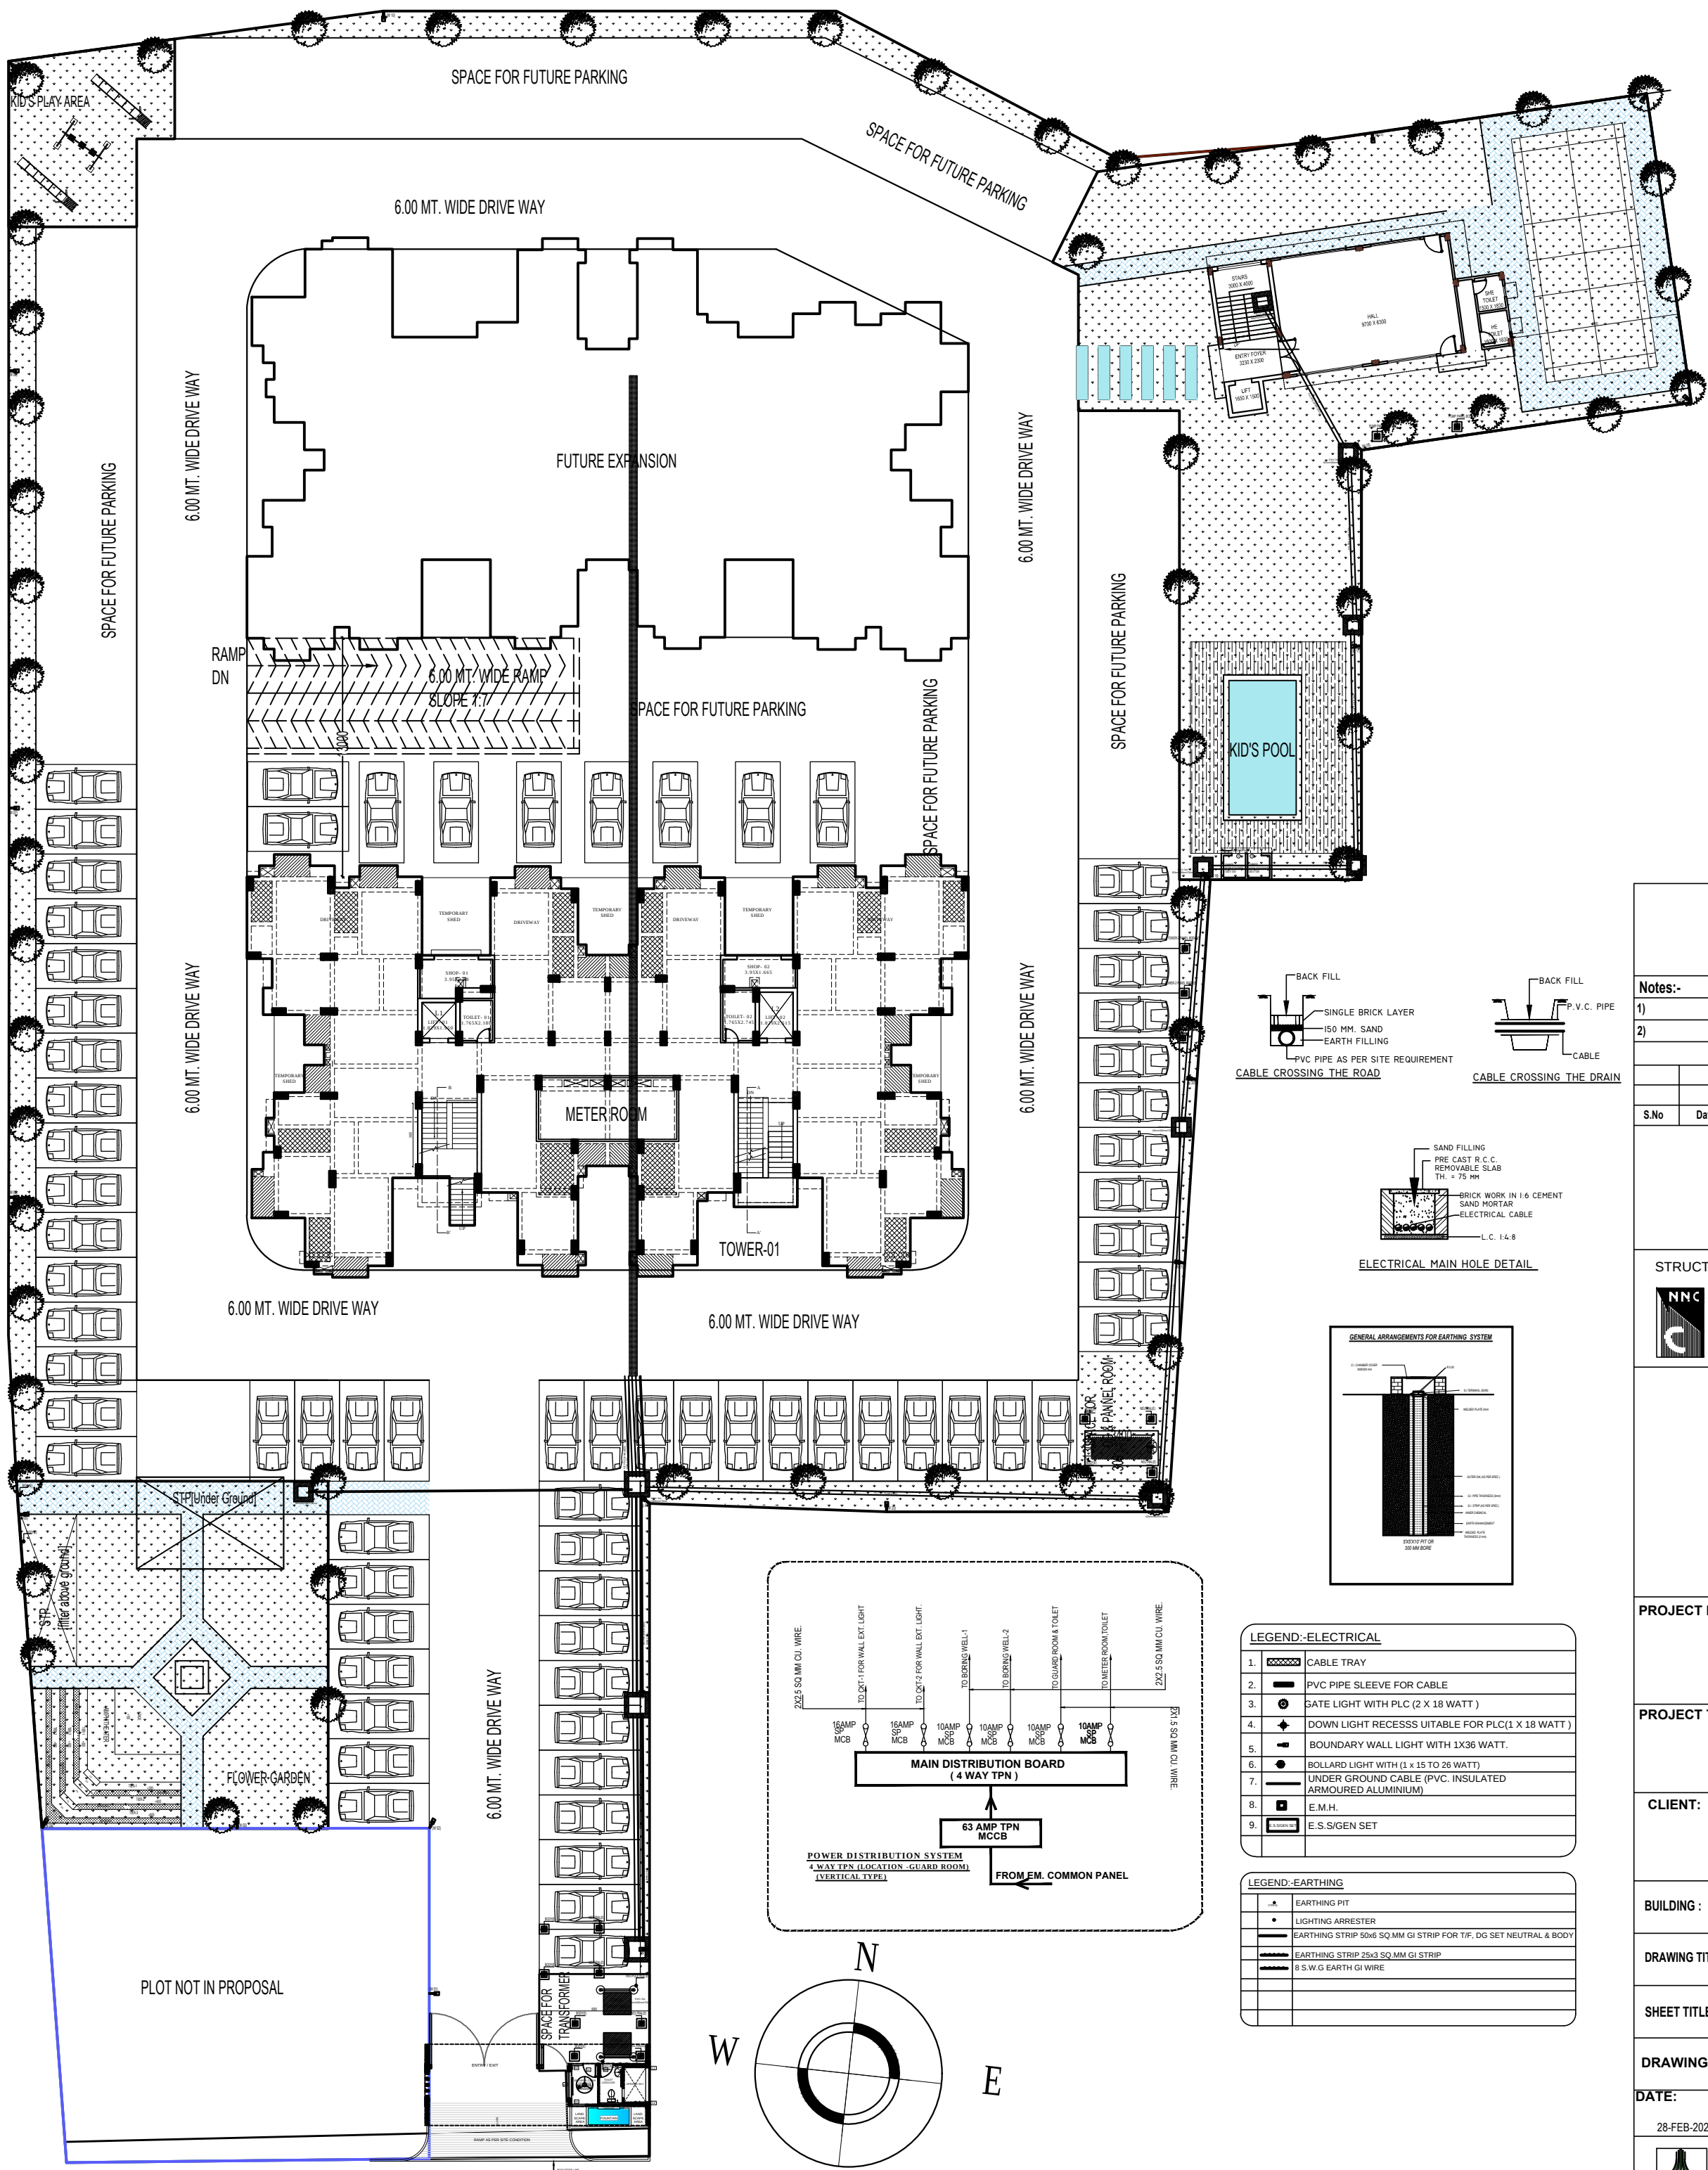

SITE PLAN

