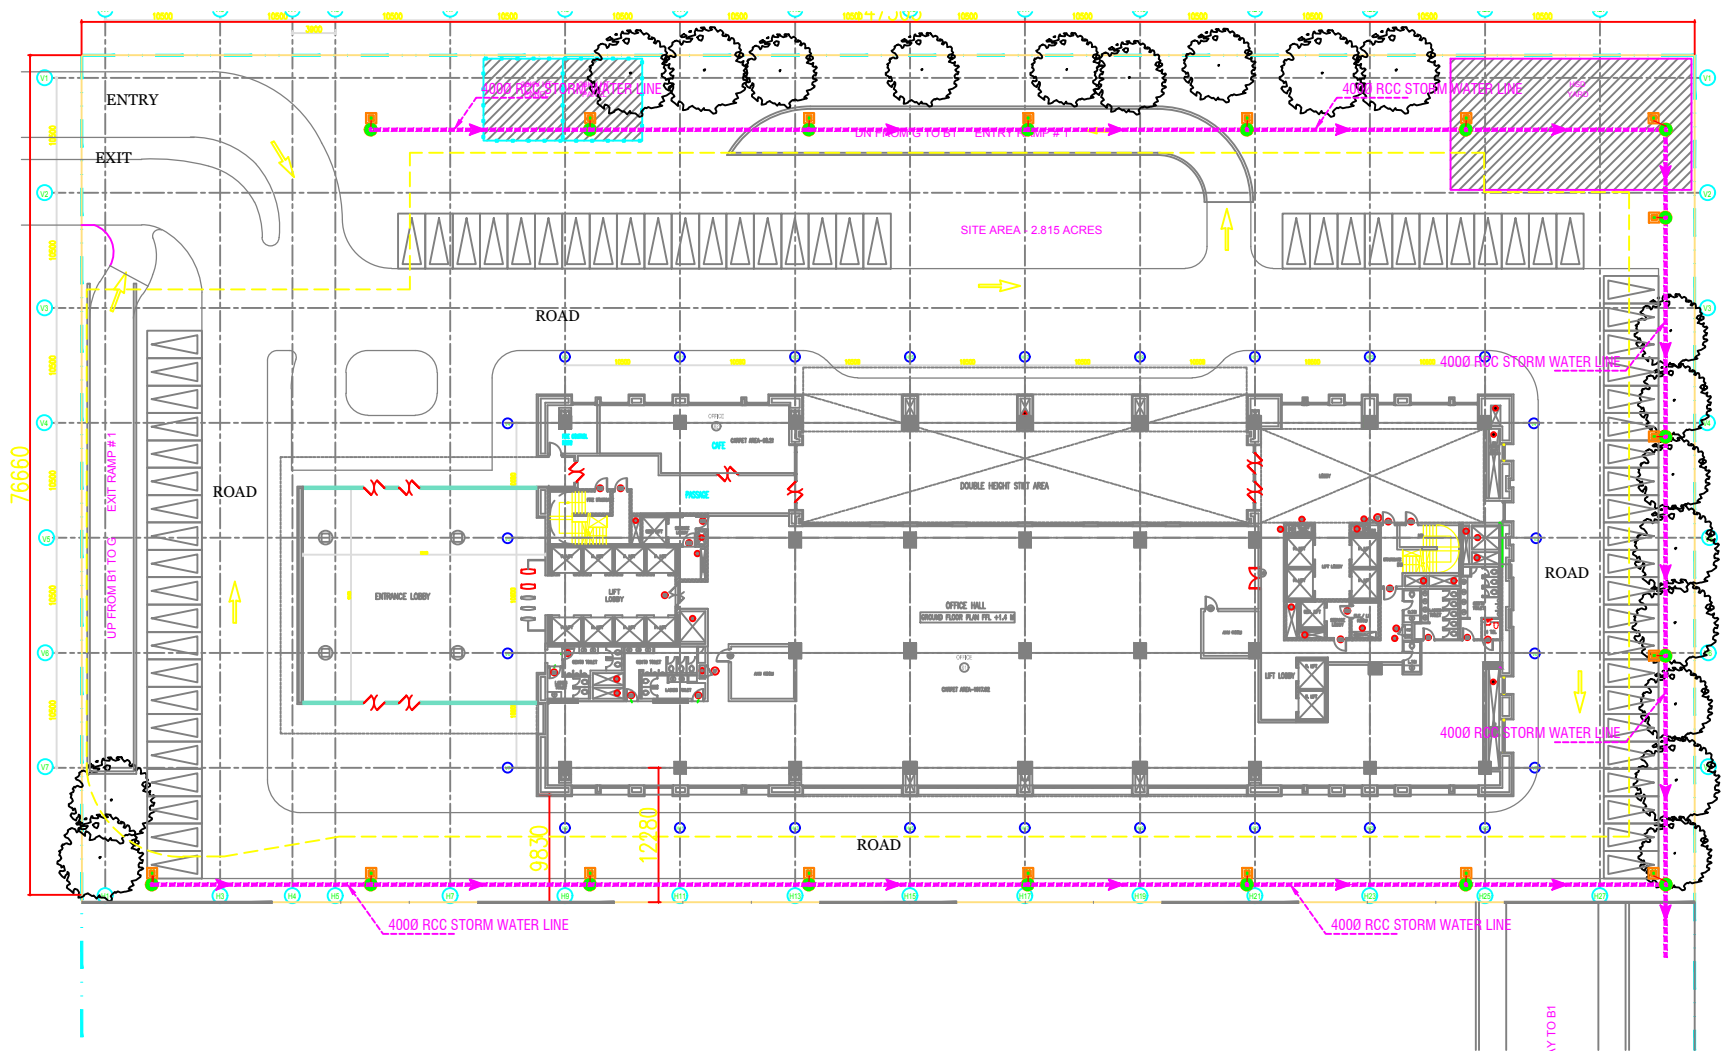




CLIENT
BPTP INTERNATIONAL
TRADE CENTRE LIMITED
M-11, Model Circle, Connaught Circle,
New Delhi-110001
Tel: 011 43660888 Fax: 011 41515037-38

PROJECT
CAPITAL CITY
MIND LAND USE COMPLEX
PLOT NO. 2, SECTOR 34, NOIDA



NOTES

1. ALL DIMENSIONS ARE IN METERS.
2. ALL DIMENSIONS ARE TO FACE UNLESS OTHERWISE SPECIFIED.
3. ALL DIMENSIONS ARE TO BE VERIFIED ON SITE.

DESIGN ARCHITECT

ARCHITECTURE TEAM

STRUCTURAL CONSULTANTS




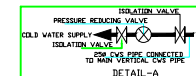
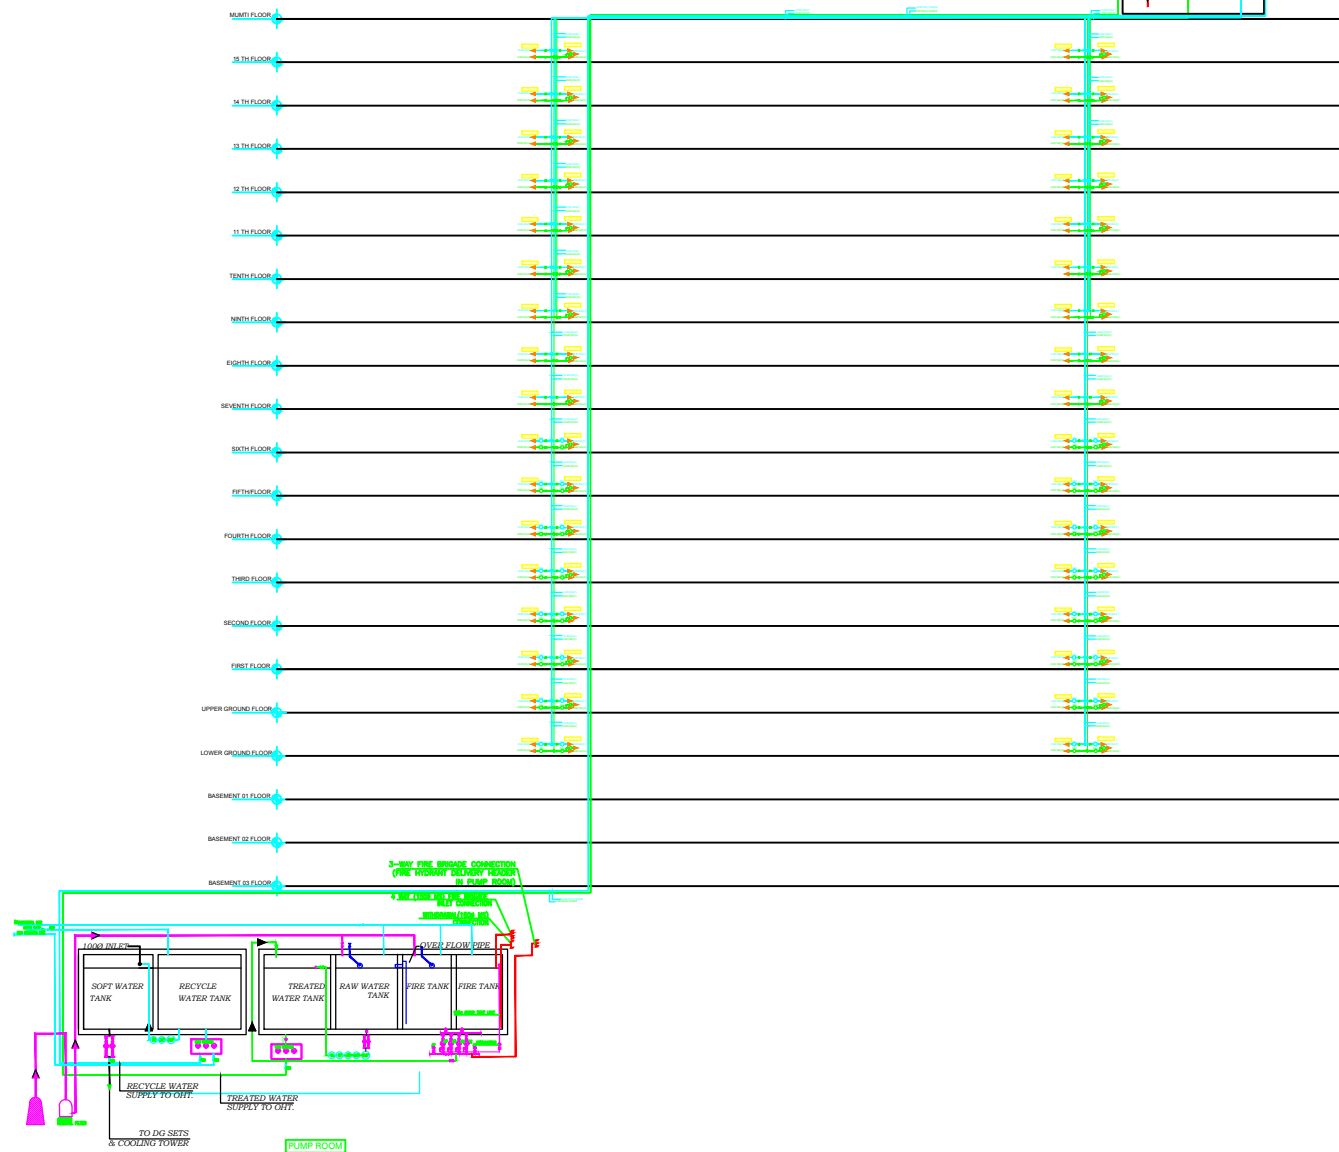
LANDSCAPE CONSULTANTS

SHEET TITLE
SITE PLAN
DRAINAGE LAYOUT

Scale: 1:500

Legend

4000 RCC STORM WATER LINE

[illegible]


[illegible]

STRUCTURAL CONSULTANTS
MEHRO Consultants
A-105, Sakdargaj Enclave, New Delhi - 110 029
Tel: 26169303 / 26172156 Telefax: 46023052
shubham_mehro@rediffmail.com

ELECTRICAL CONSULTANTS
Electrical Consulting Engineers
A-96, Mahiya Nagar, New Delhi - 110017
Tel: 011- 26692054, 26680052, Fax: 26684608
Email: aqc_hiranee@satyam.net, aqc_hiranee@yahoo.com

HVAC CONSULTANTS
Dew Point Consultants Pvt. Ltd.
TA-6810, Third Floor, Crown Plaza, Sector 15A, Mathura Road
Faridabad - 121003
T22: 129 - 4072278, 129 4072279
Web: www.dewpoint.biz

PL & FP CONSULTANTS
Saviram Engineering Consultants Pvt. Ltd.
T22, Duplex-4, Rajat Vihar, Sector-62, NOIDA - 201301
Tel: (0120) 2496877, 4261677-8 Email: saviram@secl.com

LANDSCAPE CONSULTANTS

[illegible]